

CLIENT:

747 4th Street

Interior Renovations

747 4th Street
Miami Beach, FL 33139
Folio: 02-4203-009-3050



333 SE 2ND AVENUE, SUITE 2066
MIAMI, FL 33131
Tel: 786.218.5335
License #AA 26002467

WWW.CASTELLANOSDESIGN.COM

No. DATE ISSUED /REVISED
4 06-13-17 RIC

Luminaire Schedule

Symbol	Qty	Label	Description
+	3	C	LUMINARE A917-40K-WX1-D-18X10 BRIGHT GROUP
W	5	W	FE WILMGE WPH-100-70-50K-0L-W BRIGHT GROUP
W1	7	W1	FE WILMGE WPH-100-70-50K-0L-W BRIGHT GROUP
W2	4	W2	FE WILMGE WPH-100-70-50K-0L-W BRIGHT GROUP
W3	1	W3	FE WILMGE WPH-100-70-50K-0L-W BRIGHT GROUP

Calculation Summary



Label	Avg	Max	Min	Avg/Min	Max/Min
BLOG FRONT	1.49	2.5	0.6	2.49	4.17
PERIMETER	0.82	2.0	0.0	N.A.	N.A.
PROPERTY LINE 0.64	2.4	0.0	N.A.	N.A.	N.A.
EGRESS	1.11	5.5	0.2	5.5	27.50

Project 747 4TH STREET - EM MODE - REVZ --- JUN - 9 - 2017

Label	Avg	Max	Min	Avg/Min	Max/Min
BLOG FRONT	0.88	1.9	0.0	2.89	4.97
PERIMETER	5.48	12.4	0.0	N.A.	N.A.
PROPERTY LINE	4.07	14.4	0.0	N.A.	N.A.
EGRESS	7.24	34.8	1.3	5.65	26.77



1 NORMAL LIGHTING PHOTOMETRIC

E-2.1 SCALE:3/16"=1'-0"

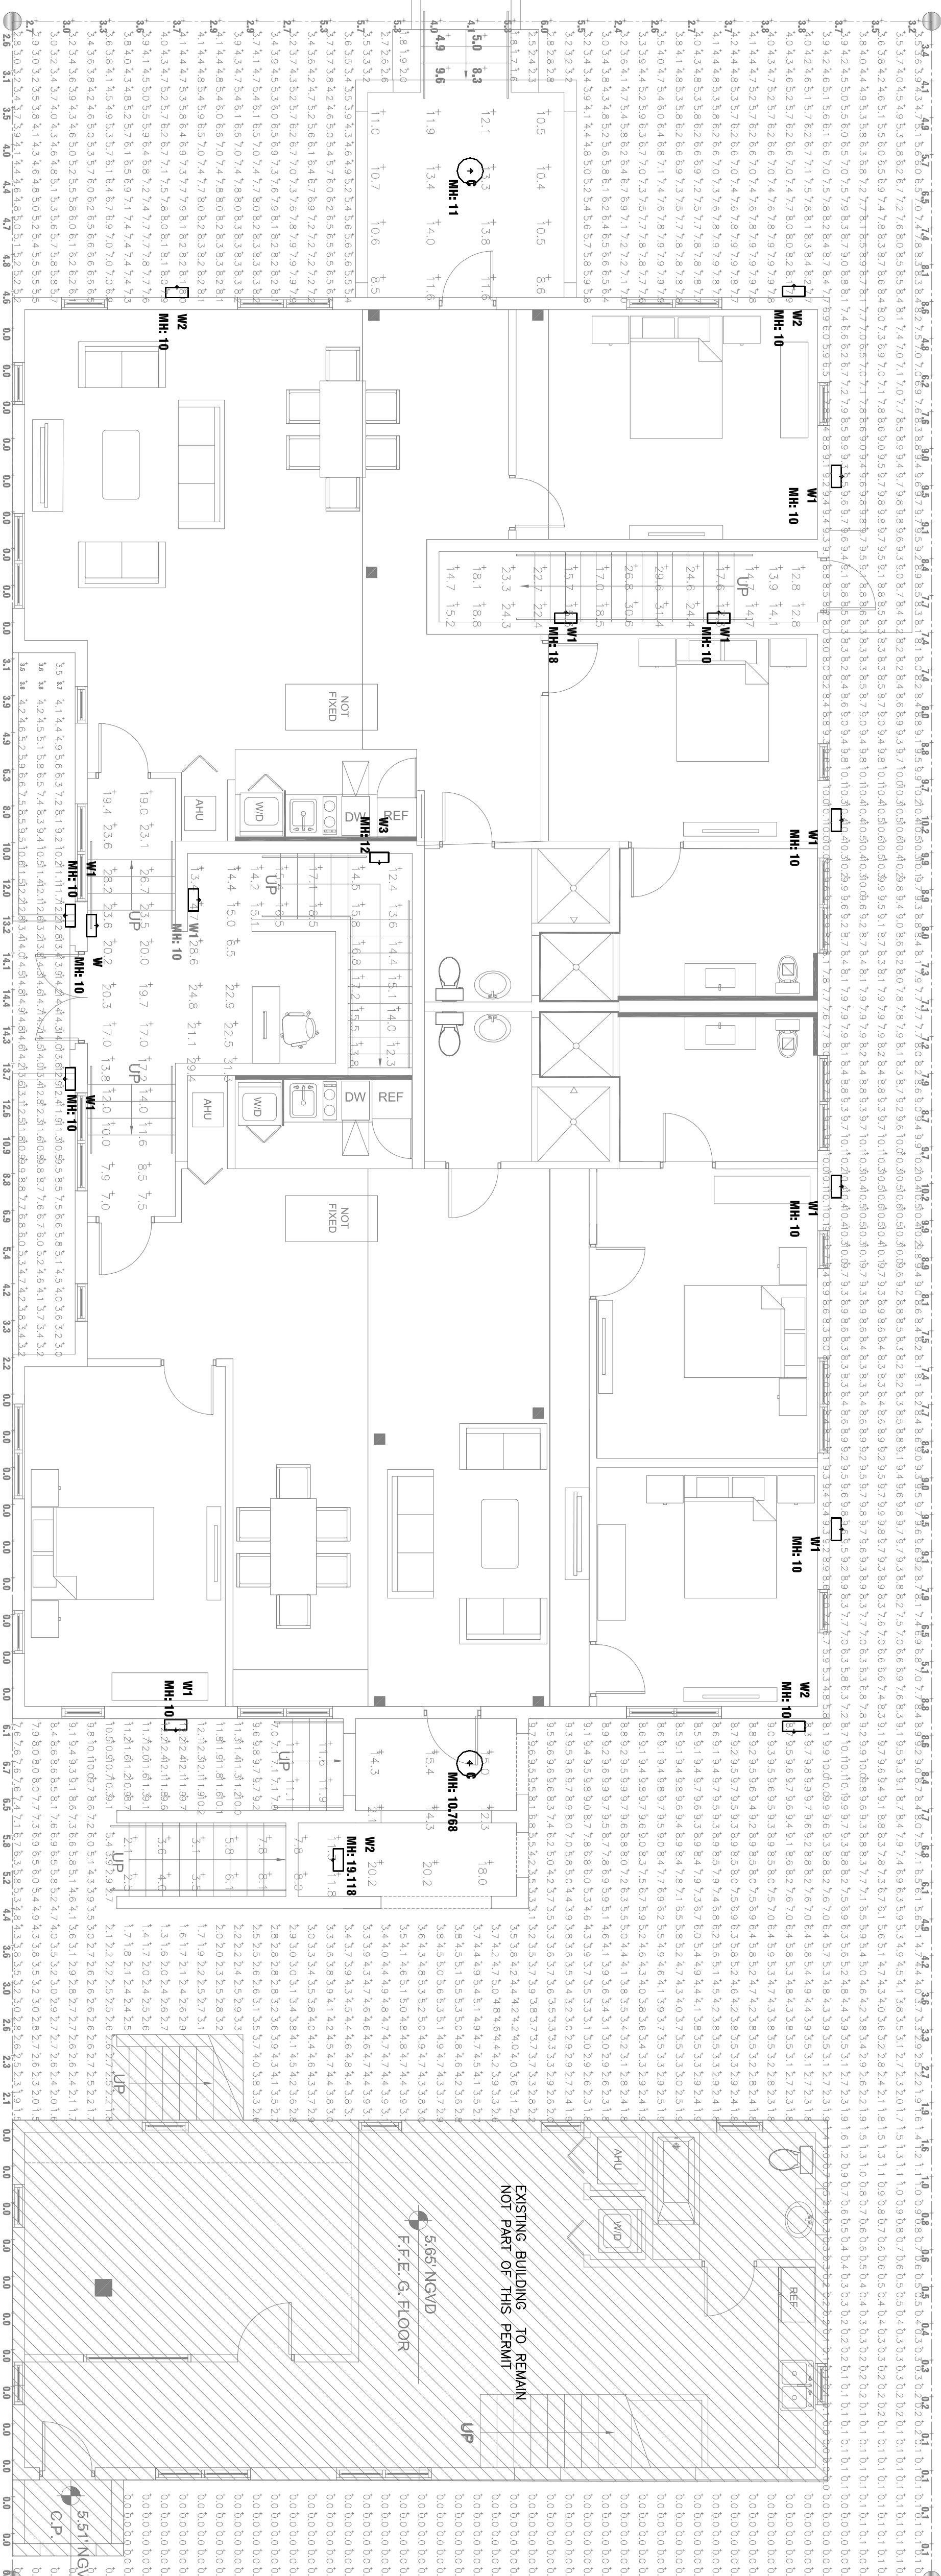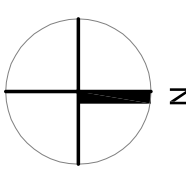

2 EMERGENCY LIGHTING PHOTOMETRIC

E-2.1 SCALE:3/16"=1'-0"

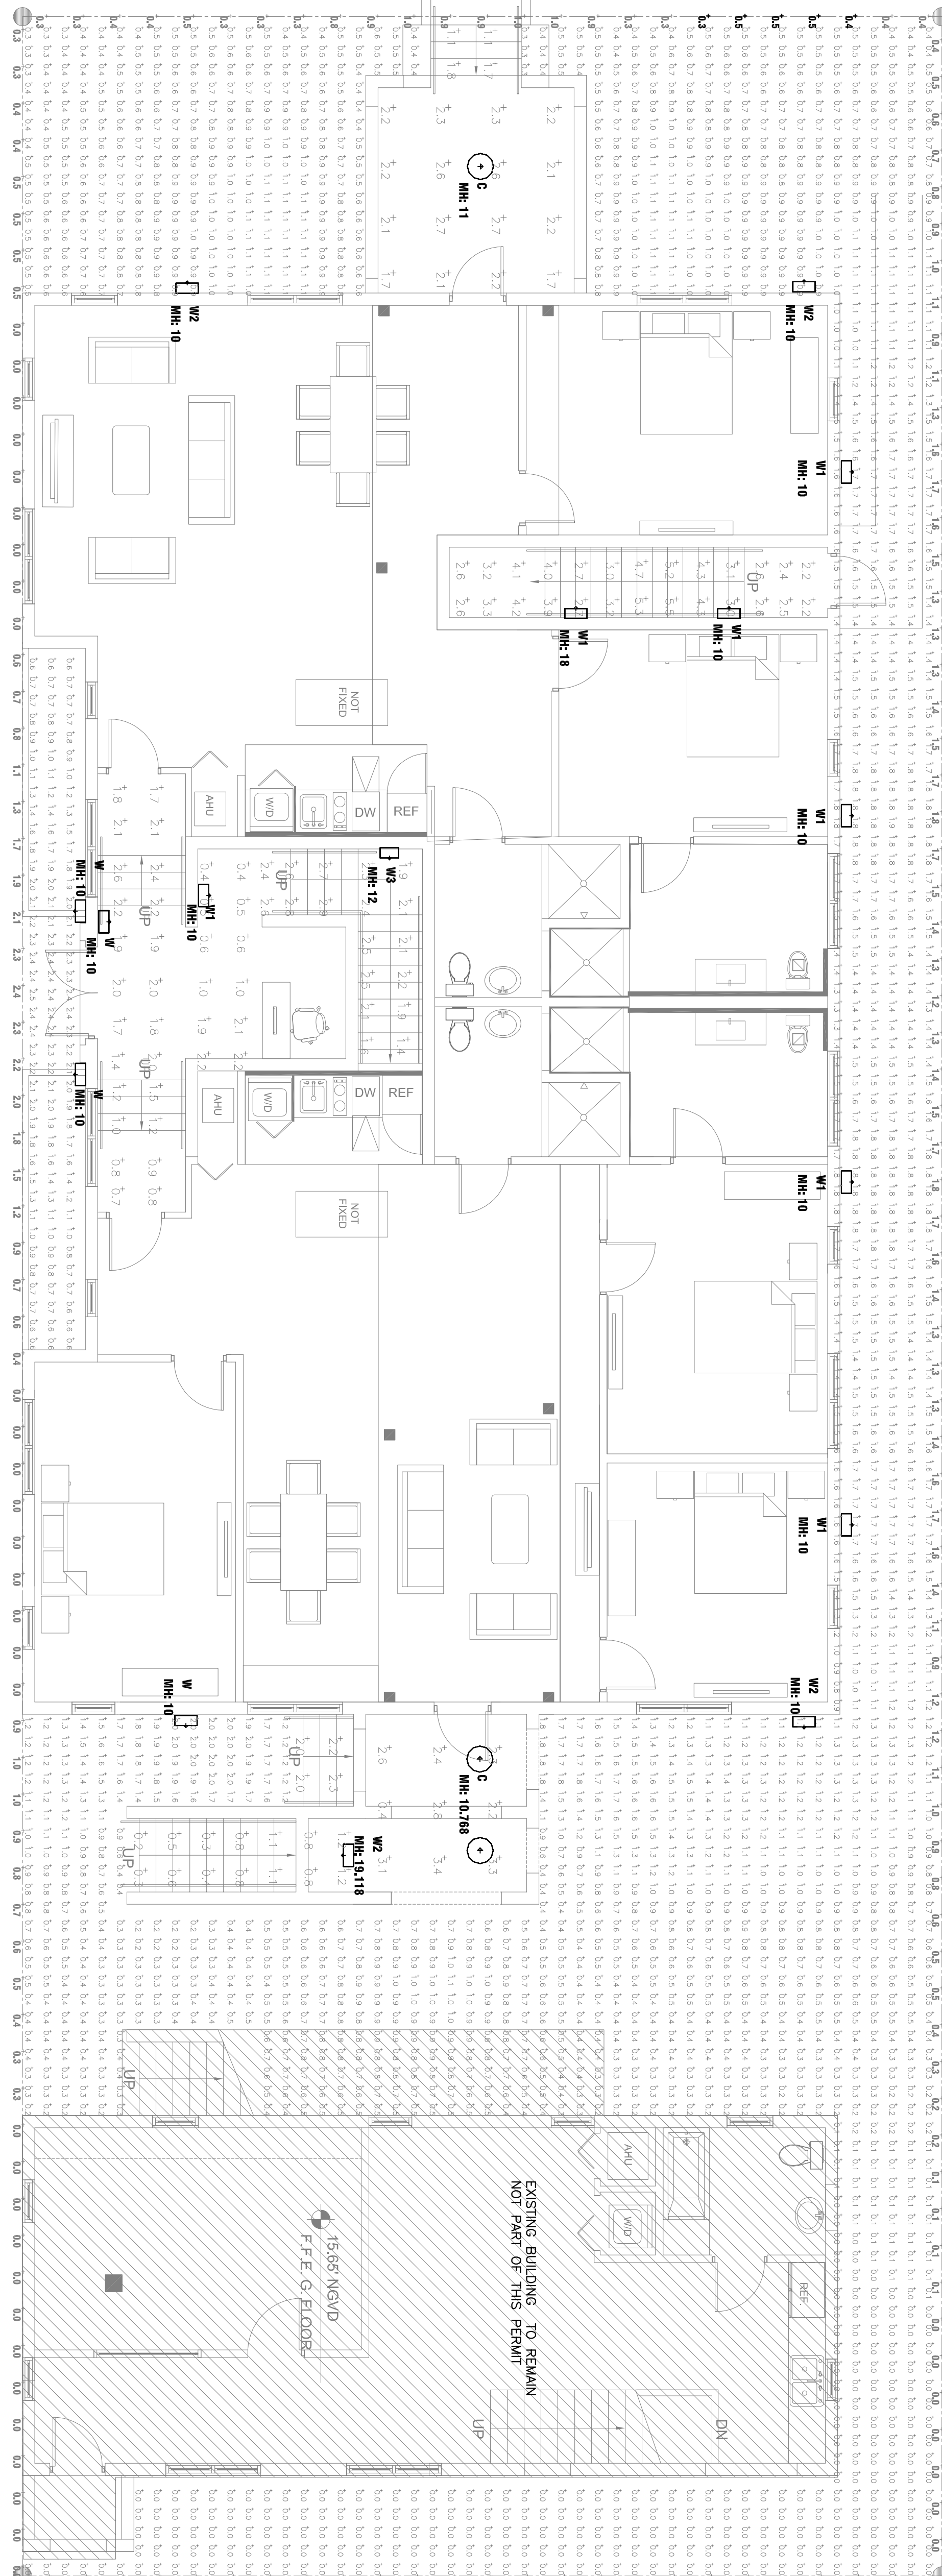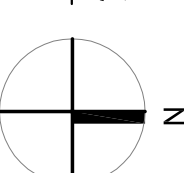

engineering inc
 2855 E. Wilshire Road, Suite 1100
 Coral Gables, Florida 33134
 Phone > 305.444.9899
 Fax > 305.444.9827

Amalie Rodriguez, P.E.
 License Number 60296
 CA 2009

Signature _____
 Date _____

www.arp-e.com

JOB # 16-0908

NEW SHEET 4


ALL DRAWINGS, CONTRACTS, AGREEMENTS, CONDITIONS, SPECIFICATIONS, SCHEDULES, AND ANY OTHER DOCUMENTS OR INSTRUMENTS OF SERVICE, WHETHER OR NOT REFERRED TO IN THESE DRAWINGS, SHALL BE THE PROPERTY OF CASTELLANOS DESIGN, P.C. AND MAY NOT BE REPRODUCED, COPIED, OR TRANSMITTED IN ANY FORM OR BY ANY MEANS, WITHOUT THE WRITTEN CONSENT OF CASTELLANOS DESIGN, P.C.

THE DRAWINGS AND CONTRACT DOCUMENTS WHICH FORM PART OF THE GENERAL CONTRACT SHALL BE THE PROPERTY OF CASTELLANOS DESIGN, P.C. AND MAY NOT BE REPRODUCED, COPIED, OR TRANSMITTED IN ANY FORM OR BY ANY MEANS, WITHOUT THE WRITTEN CONSENT OF CASTELLANOS DESIGN, P.C.

THESE DRAWINGS ARE THE PROPERTY OF CASTELLANOS DESIGN, P.C. AND MAY NOT BE REPRODUCED, COPIED, OR TRANSMITTED IN ANY FORM OR BY ANY MEANS, WITHOUT THE WRITTEN CONSENT OF CASTELLANOS DESIGN, P.C.

CASTELLANOS DESIGN, P.C. SHALL BE RESPONSIBLE FOR THE DESIGN AND CONSTRUCTION OF THE PROJECT. THE CONTRACTOR SHALL BE RESPONSIBLE FOR THE CONSTRUCTION OF THE PROJECT. THE CONTRACTOR SHALL BE RESPONSIBLE FOR THE CONSTRUCTION OF THE PROJECT.

CASTELLANOS DESIGN, P.C. SHALL BE RESPONSIBLE FOR THE DESIGN AND CONSTRUCTION OF THE PROJECT. THE CONTRACTOR SHALL BE RESPONSIBLE FOR THE CONSTRUCTION OF THE PROJECT. THE CONTRACTOR SHALL BE RESPONSIBLE FOR THE CONSTRUCTION OF THE PROJECT.

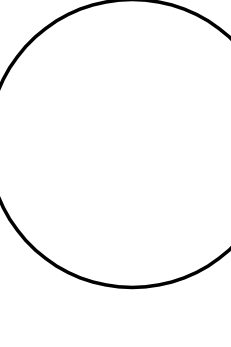

MRS. EVARIST CASTELLANOS
 FLORIDA ARCHITECT LICENSE #A 96133
 PROJECT NO.: 2016-18

ELECTRICAL GROUND FLOOR PLAN

CHECKED BY: A.R. SHEET NO. 4
 DRAWN BY: A.R.
 SCALE: AS SHOWN
 © 2016 BY CDS

E-2.1