


WALL KEY

	EXISTING EXTERIOR OBS WALL
	EXISTING INTERIOR PARTITIONS

EXISTING & DEMO SECOND FLOOR PLAN
 1/4" = 1'-0"

R	E	V	I	S	I	O	N	S	Date:	By:

 

Manuel R. Vega
 15144 SW 20th Street
 Miami, Florida
 FL REG. NO. 7205
 (305) 338-4500

Drawings and Specifications are instruments of service and shall remain the property of the Architect whether the Project which they are made is awarded or not. No part of these drawings or specifications or other projects or extensions to this Project except by agreement in writing and with appropriate compensation to the Architect.

DRAWN BY:	MV
CHECKED BY:	MV
DATE:	4-17-18

PROPOSED LEGALIZATION TO:
NEXX MOTEL CALLE OCHO
 2340 SW 8th STREET
 MIAMI
 FLORIDA

SHEET	A-1
OF	3

STEWART & SWEET IS, MANUEL R. VEGA, III
 P.E. Reg. Architect License Number 7205
 DBA