



LIMITS OF CONSTRUCTION
SECOND FLOOR ONLY

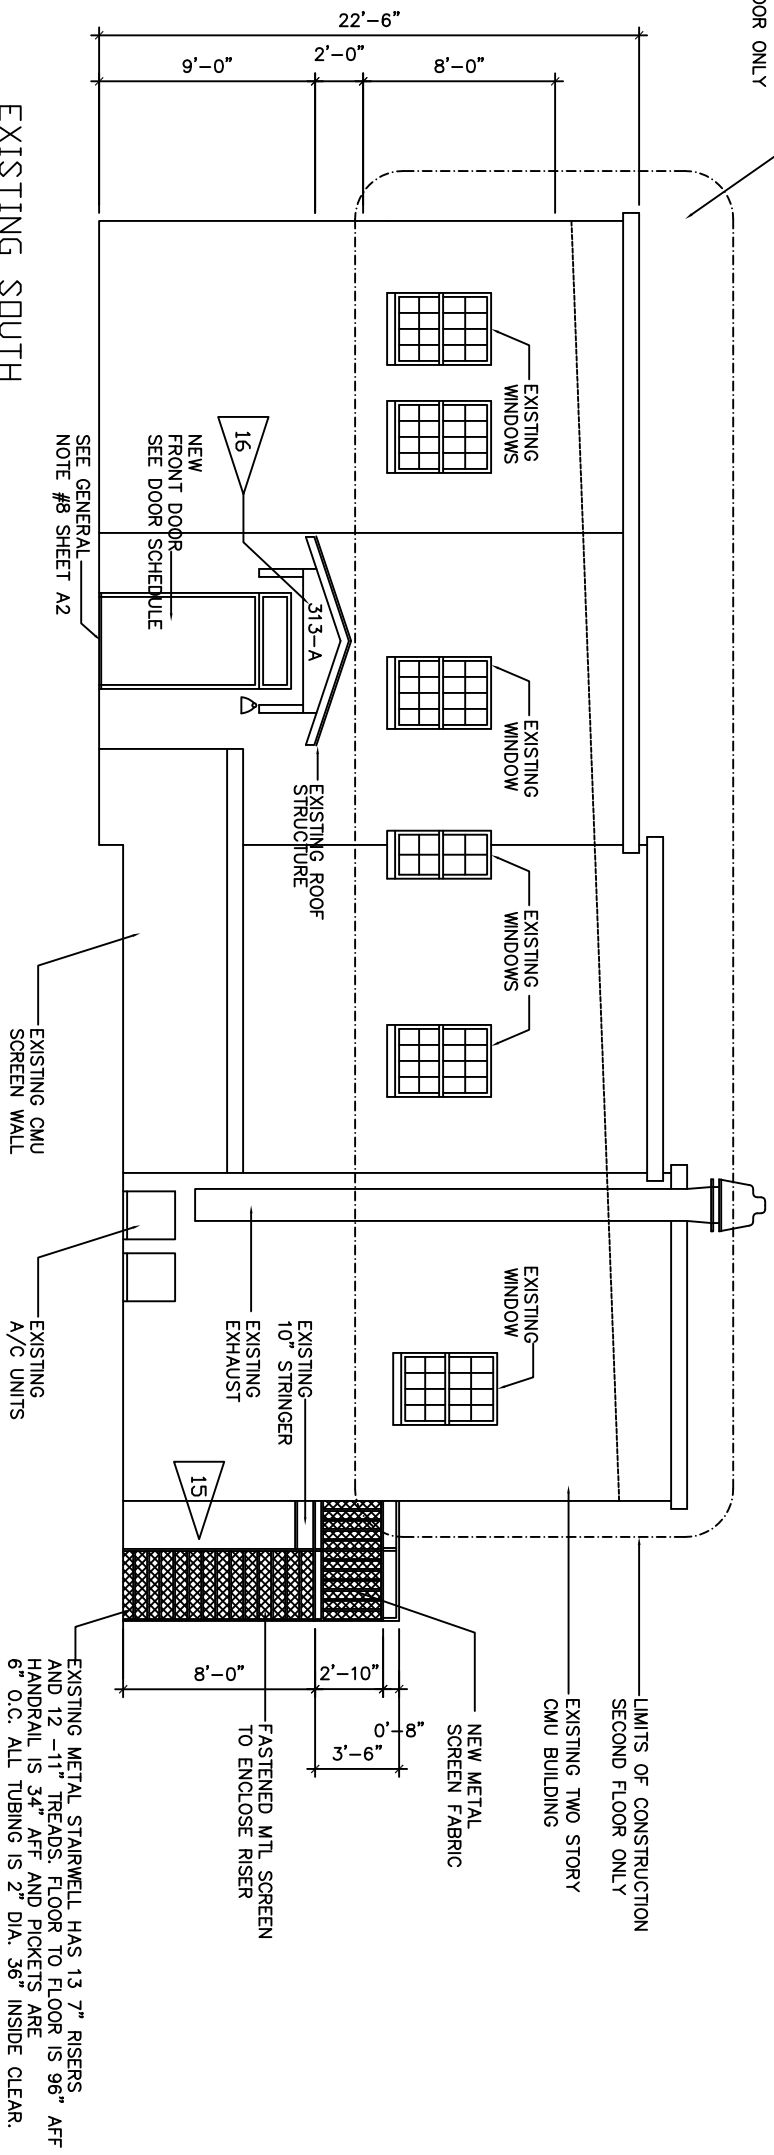

EXISTING SOUTH
EXTERIOR ELEVATION
SCALE: 1/8" = 1'-0"


CONSTRUCTION NOTES

1. REMOVE STUD WALL INCLUDING ELECTRICAL, PLUMBING AND ALL ASSOCIATED FIXTURES AND DOORS WHERE APPLICABLE
2. REMOVE EXISTING CABINETS, AND DEBRIS
3. CLEAN AND PREPARE WALL & FLOOR TO MATCH EXISTING FINISHES
4. REMOVE STUD WALL INCLUDING ELECTRICAL AND PLUMBING AND THEIR ASSOCIATED FIXTURES
5. CUT AND REMOVE EXISTING WALL TO ALLOW FOR A NEW DOOR AND FRAME. PREPARE OPENING FOR 2'-2x1 DOOR AND FRAME OF EACH SIDE OF OPENING AND 2x6 HEADER ABOVE.
6. CLEAN AND PREPARE EXISTING WOOD FLOORS FOR NEW VCT
7. REMOVE ALL WOOD ROT AS REQUIRED. REPLACE WITH NEW WOOD FLOORING OR STUD WALL.
8. CLEAN AND PREPARE EXISTING EXTERIOR STAIR WELL AND LANDING FOR NEW PAINT
9. REMOVE EXISTING BATHROOM PARTITIONS, COUNTERTOPS AND PLUMBING FIXTURES. REMOVE EXISTING TILE IN WOMEN'S BATHROOM ONLY. INSTALL NEW 5/8" GYP BRD AND PAINT.
10. ALL NEW WALL TO HAVE AT LEAST 4" RETURN ON ALL NEW DOORS
11. EXISTING ELECTRICAL PANELS A-E TO REMAIN
12. EXISTING WATER HEATER TO REMAIN
13. NEW DOOR BELL OR ALERT SYSTEM AT BOTTOM OF STAIRWELL. BELL OR ANNOUNCER DEVICE BUTTON TO BE LOCATED UPSTAIRS
14. EXISTING METAL LADDER FOR ROOF ACCESS TO REMAIN.
15. REMOVE EXISTING WATER COOLER. CAP ALL WATER LINES WHERE APPLICABLE
16. EXISTING EXTERIOR STAIRS. INSTAL NEW MTL SCREEN TO CLOSE UP ALL BACK OF RISERS. EXTEND ALL TOP LANDING GAUDDRAL TO 42". INSTALL MTL SCREENING OVER ALL POCKETS TO ENSURE COMPLETE DISURE. INSTAL NEW EXTENSION TO FRONT OF HANDRAIL AS PER THIS SHEET.

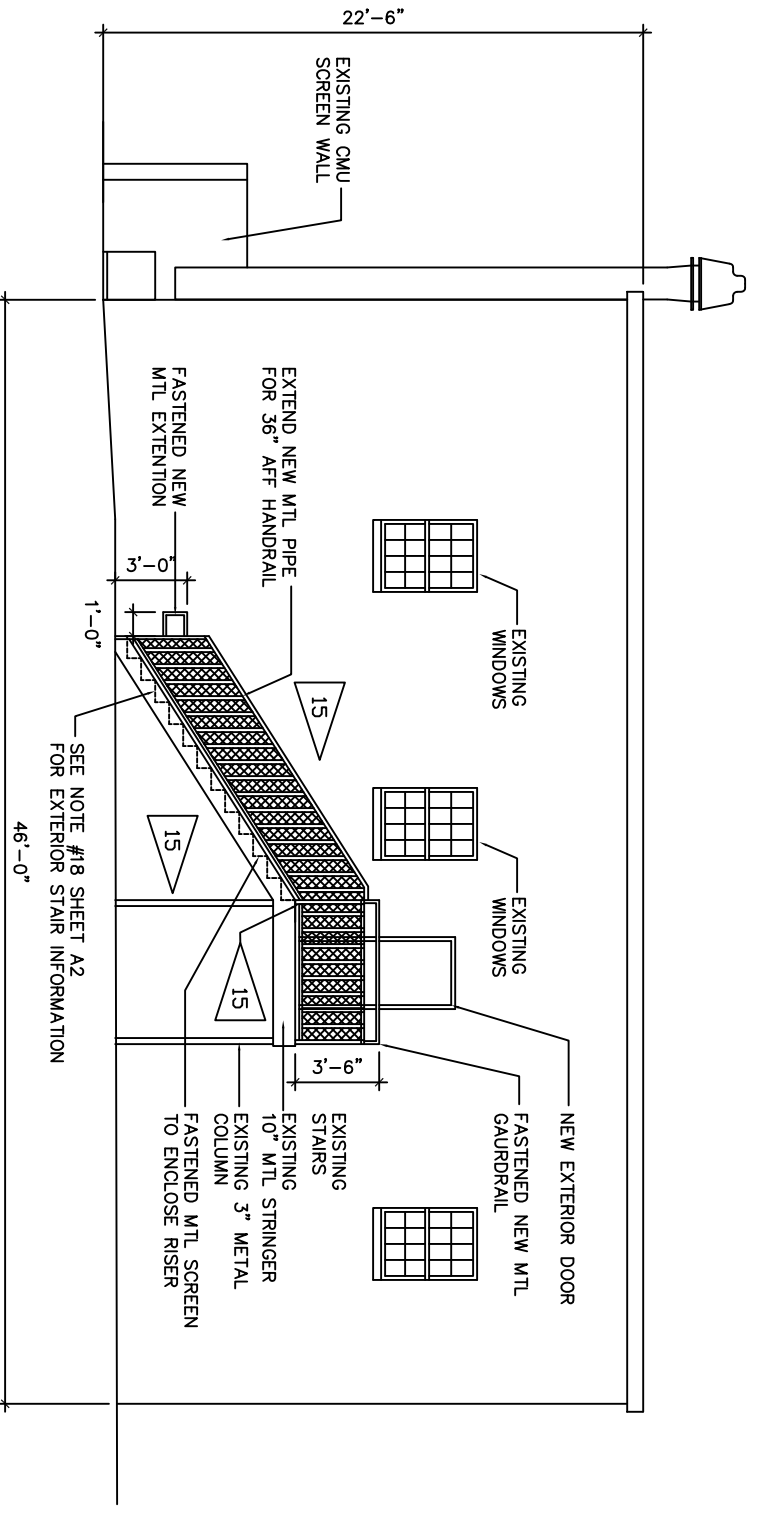

EXISTING EAST
EXTERIOR ELEVATION
SCALE: 1/8" = 1'-0"

QUEENS OF EGYPT
EXISTING ELEVATIONS
313 NORTH MACOMB STREET
TALLAHASSEE FLORIDA

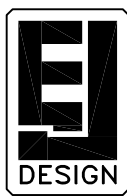

JIM ERVIN...
ARCHITECTURAL DESIGN SERVICE
6279 WHITTONDALE DR
TALLAHASSEE, FL 32312
(850) 274-2321
FL. ARC. # 0011528

PRJ #:	PRJHAIR
DATE:	1/15/18
REVISION:	4/25/18
DRAWN BY:	JF
REVIEWED BY:	JF
SCALE:	

DRAWING NO.
A3
4 OF 5 DWGS.