

**AS-BUILT / DEMO
FIRST FLOOR PLAN**

SCALE: 3/8" = 1'-0"

SQ. FT. DATA


EXISTING FIRST FLOOR	2,069 SQ. FT.
EXISTING COVERED ENTRY	448 SQ. FT.
TOTAL	2,517 SQ. FT.

WALL TYPE LEGEND


- EXISTING INTERIOR PARTITION WALL
- EXISTING EXTERIOR CMU BLOCK WALL

DEMOLITION SCHEDULE

- ① REMOVE EXISTING WALL AND WINDOW IN ITS ENTIRETY FROM TOP OF BRICK ROWLOCK COURSE TO BOT. OF LINTEL / BEAM.
- ② REMOVE EXISTING WALL FROM T.O EXISTING SLAB TO BOT. OF LINTEL / BEAM.
- ③ REMOVE & REPLACE EXISTING WINDOWS TO MATCH ORIGINAL WINDOW SIZE AND STYLE
- ④ REMOVE EXISTING WALL IN ITS ENTIRETY FROM T.O OF EXISTING SLAB TO BOT. OF LINTEL / BEAM
- ⑤ REMOVE EXISTING WALL, DOOR, AND A/C UNIT IN ITS ENTIRETY. REMOVE WALL FROM T.O OF EXISTING SLAB TO BOT. OF LINTEL / BEAM
- ⑥ EXISTING ANNING SYSTEM TO BE REMOVED.
- ⑦ REMOVE ALL EXPOSED CONDUITS ON EXTERIOR OF BUILDING

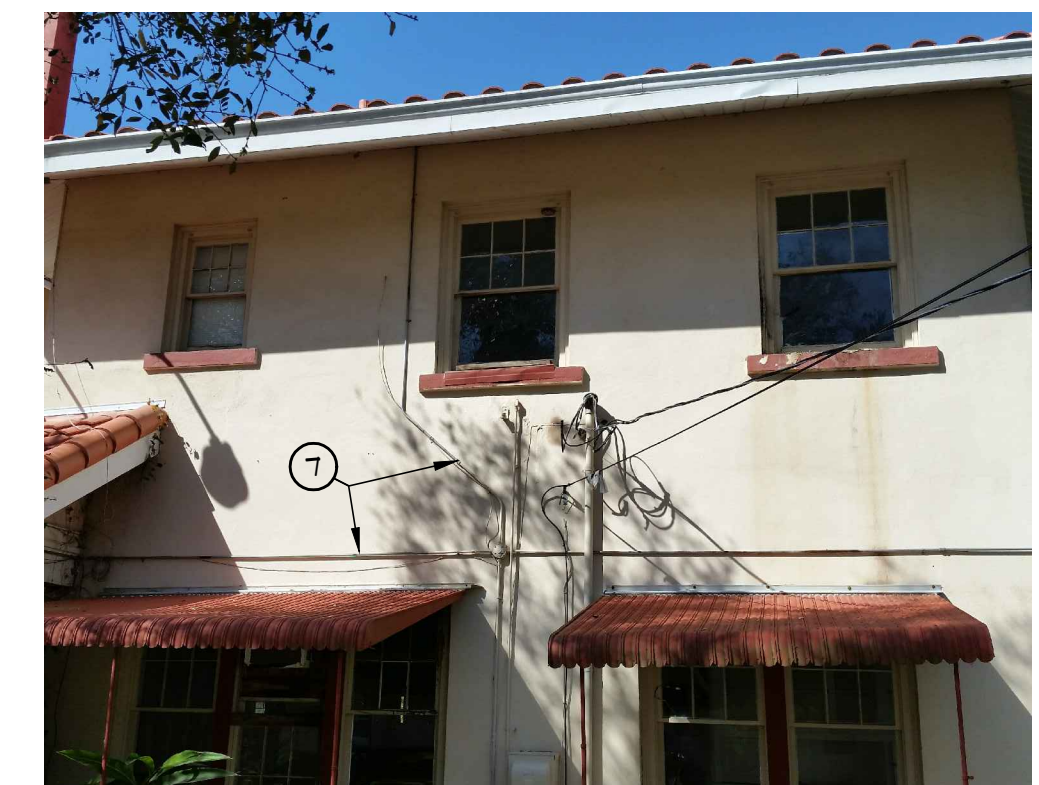

⑦ TYP. CONDUIT LOCATIONS

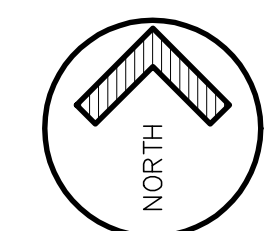

architecture studio
 great design shapes the future
 1823 east fort king street, suite 102 ocala, florida 34471
 p: (352) 620-0944 f: (352) 620-0996 www.sosarchitect.com
 florida license: aa26002579 sosa@sosarchitect.com

SEAL
 ROLANDO SOSA, ARCHITECT
 FL LICENSE: AR 96264

EXTERIOR RENOVATION FOR:
NWS FT. KING
 1027 E. FT. KING ST.
 OCALA, FLORIDA

copyright © 2017
 ALL RIGHTS RESERVED. THESE
 PLANS ARE PROTECTED BY
 UNAUTHORIZED USE MAY
 RESULT IN LEGAL ACTION.

project no.
1707

by EM date 03.09.17
sheet no.

A1