


WRITTEN DIMENSIONS ON THESE DOCUMENTS SHALL TAKE PRECEDENCE OVER ALL SCALED DIMENSIONS. CONTRACTORS ARE TO VERIFY AND BE RESPONSIBLE FOR ALL DIMENSIONAL SETBACKS & CONDITIONS AT THE JOB SITE. ENGINEER/DESIGNER SHALL BE NOTIFIED OF ANY VARIATIONS IN DIMENSIONS, SETBACKS AND/OR CONDITIONS BEFORE SAID CONSTRUCTION IS AUTHORIZED. SHOP DRAWINGS SHALL BE MARKED "REVIEWED BY THE ENGINEER/DESIGNER" BEFORE FABRICATION OF PARTS IS APPROVED.


**PLUMBING CERTIFICATION:**  
PER MY REVIEW THESE PLANS FOR THE PROPOSED RENOVATIONS ARE IN ACCORDANCE WITH THE PLUMBING, AND ALL APPLICABLE LOCAL CODES HAVING JURISDICTION.

BY: \_\_\_\_\_  
CONTRACTOR PRINTED NAME SIGNATURE  
\_\_\_\_\_ FLORIDA LICENSE NUMBER



**SHEET DETAILS**  
-1ST FLOOR SANITARY PLAN  
-2ND FLOOR SANITARY PLAN  
-SANITARY RISER ISO

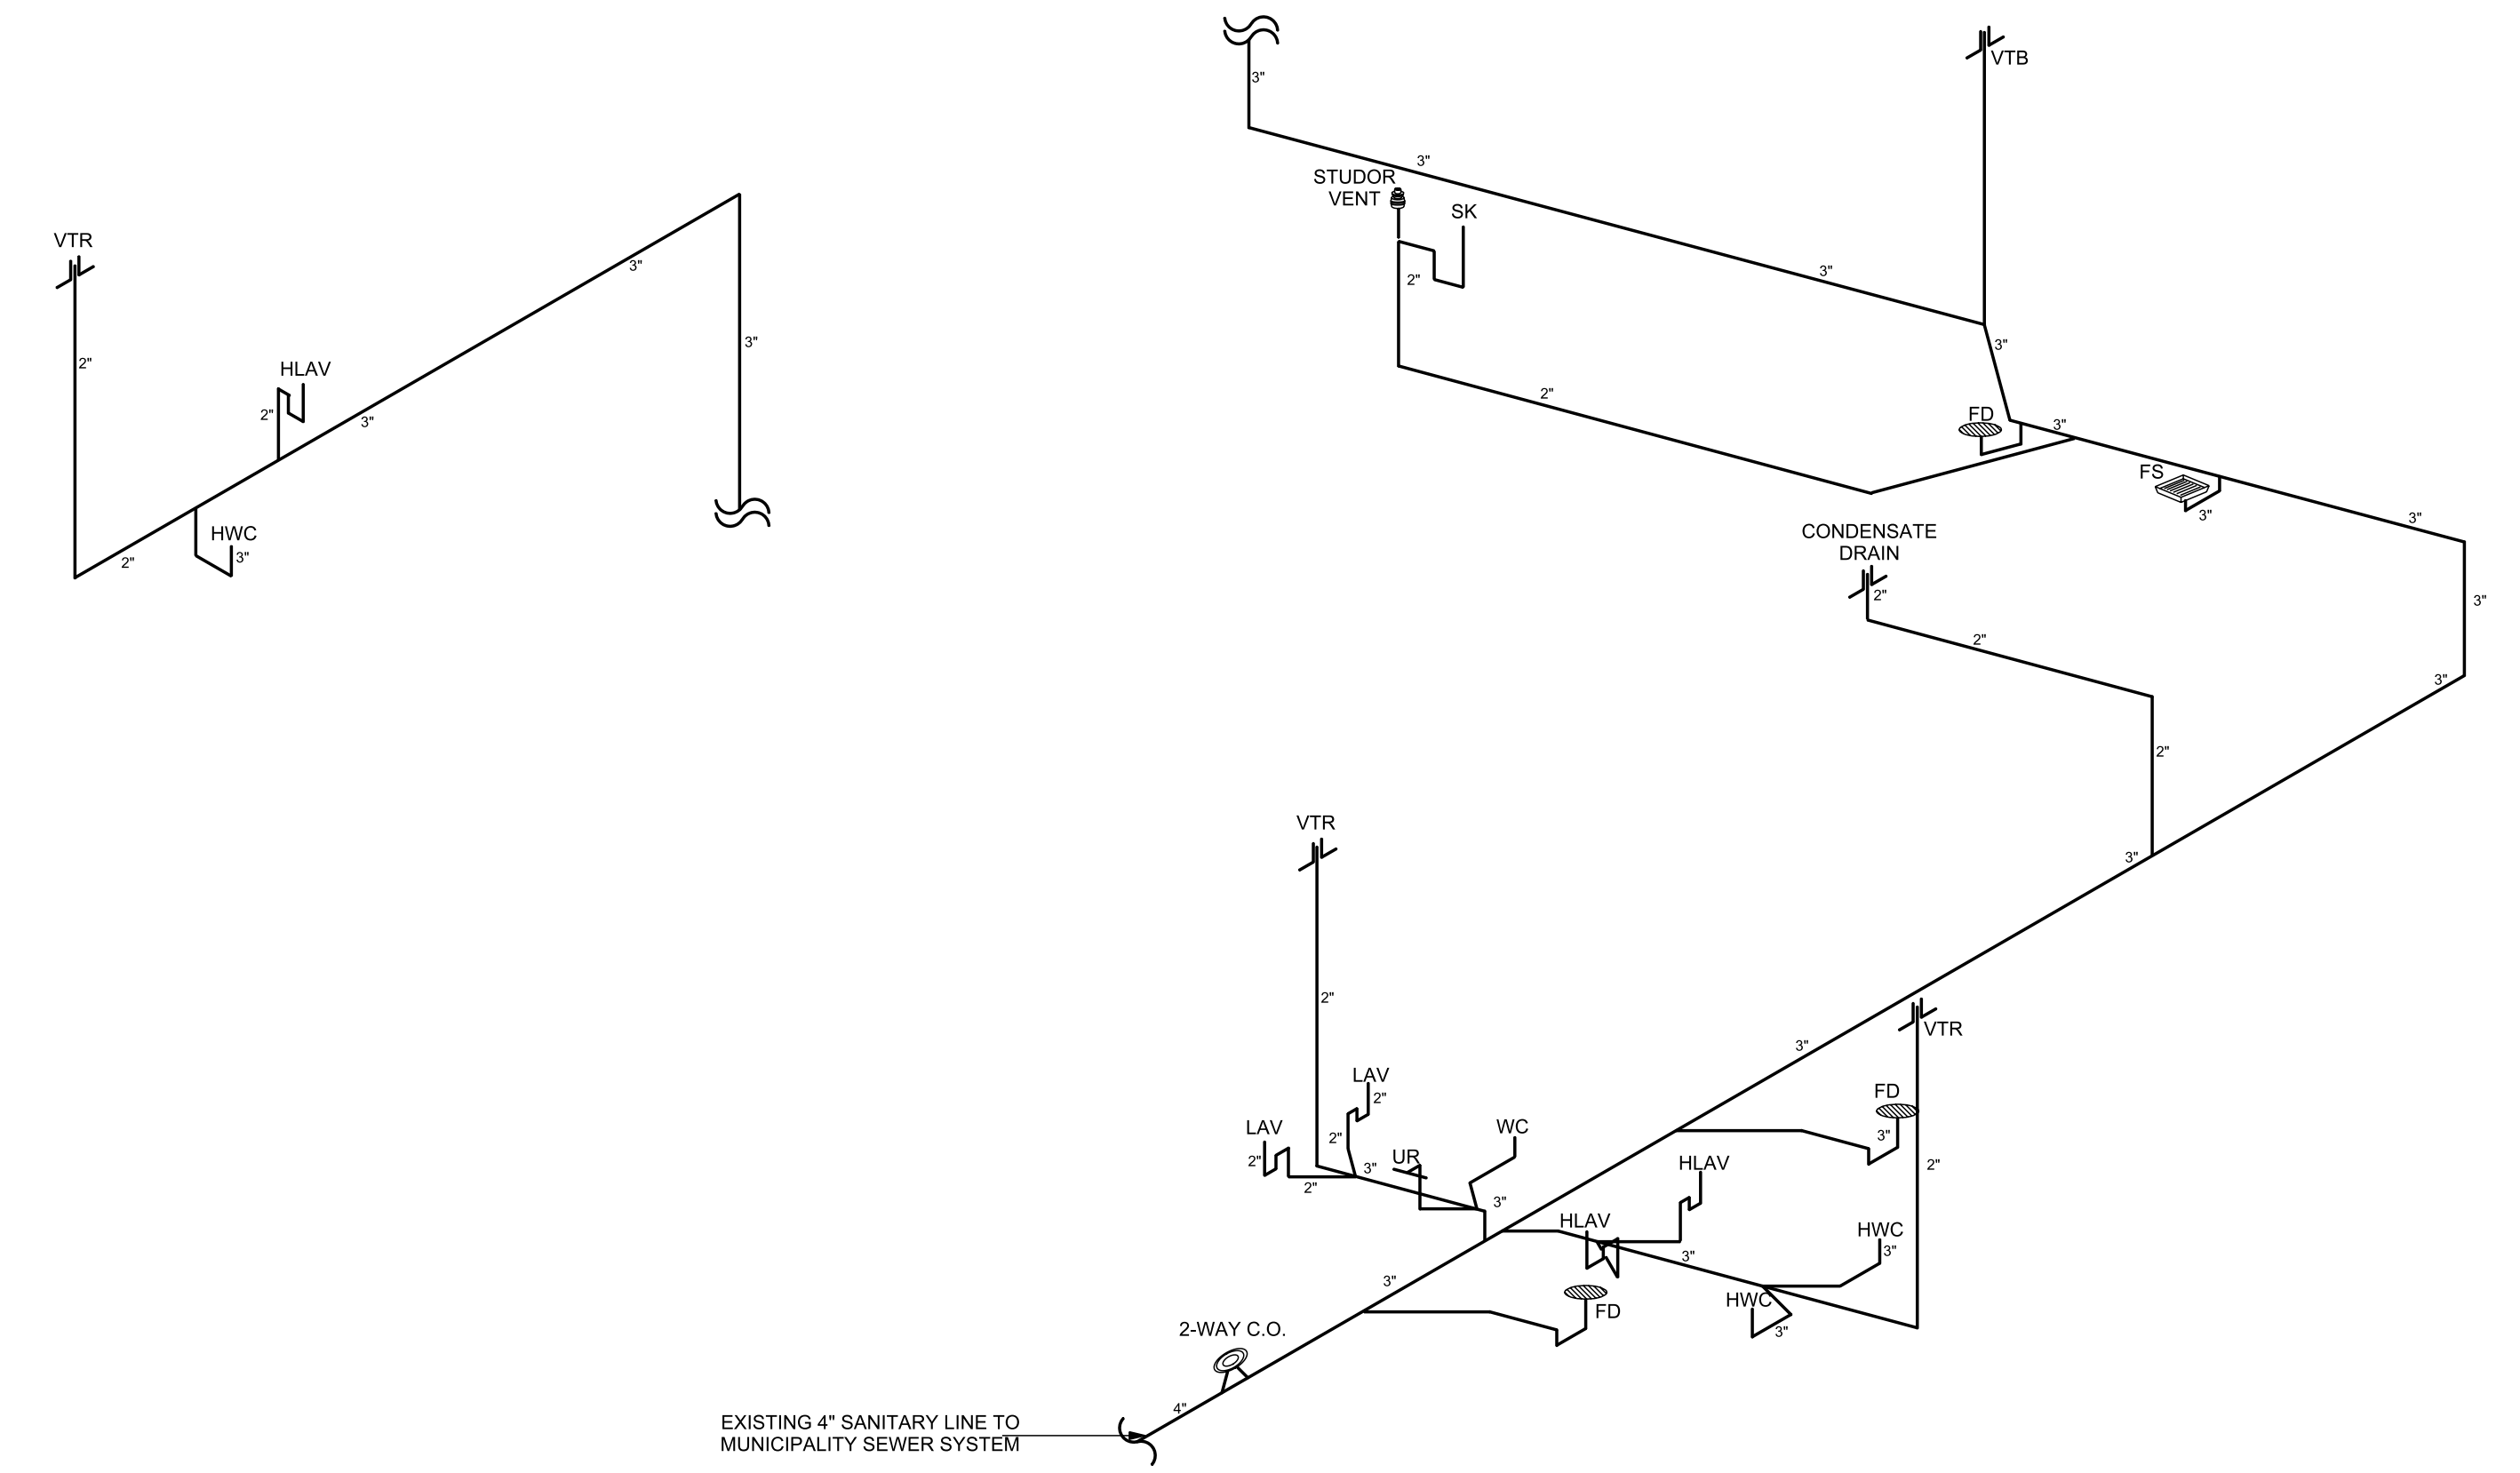

**SANITARY ISOMETRIC**  
SCALE: N.T.S.

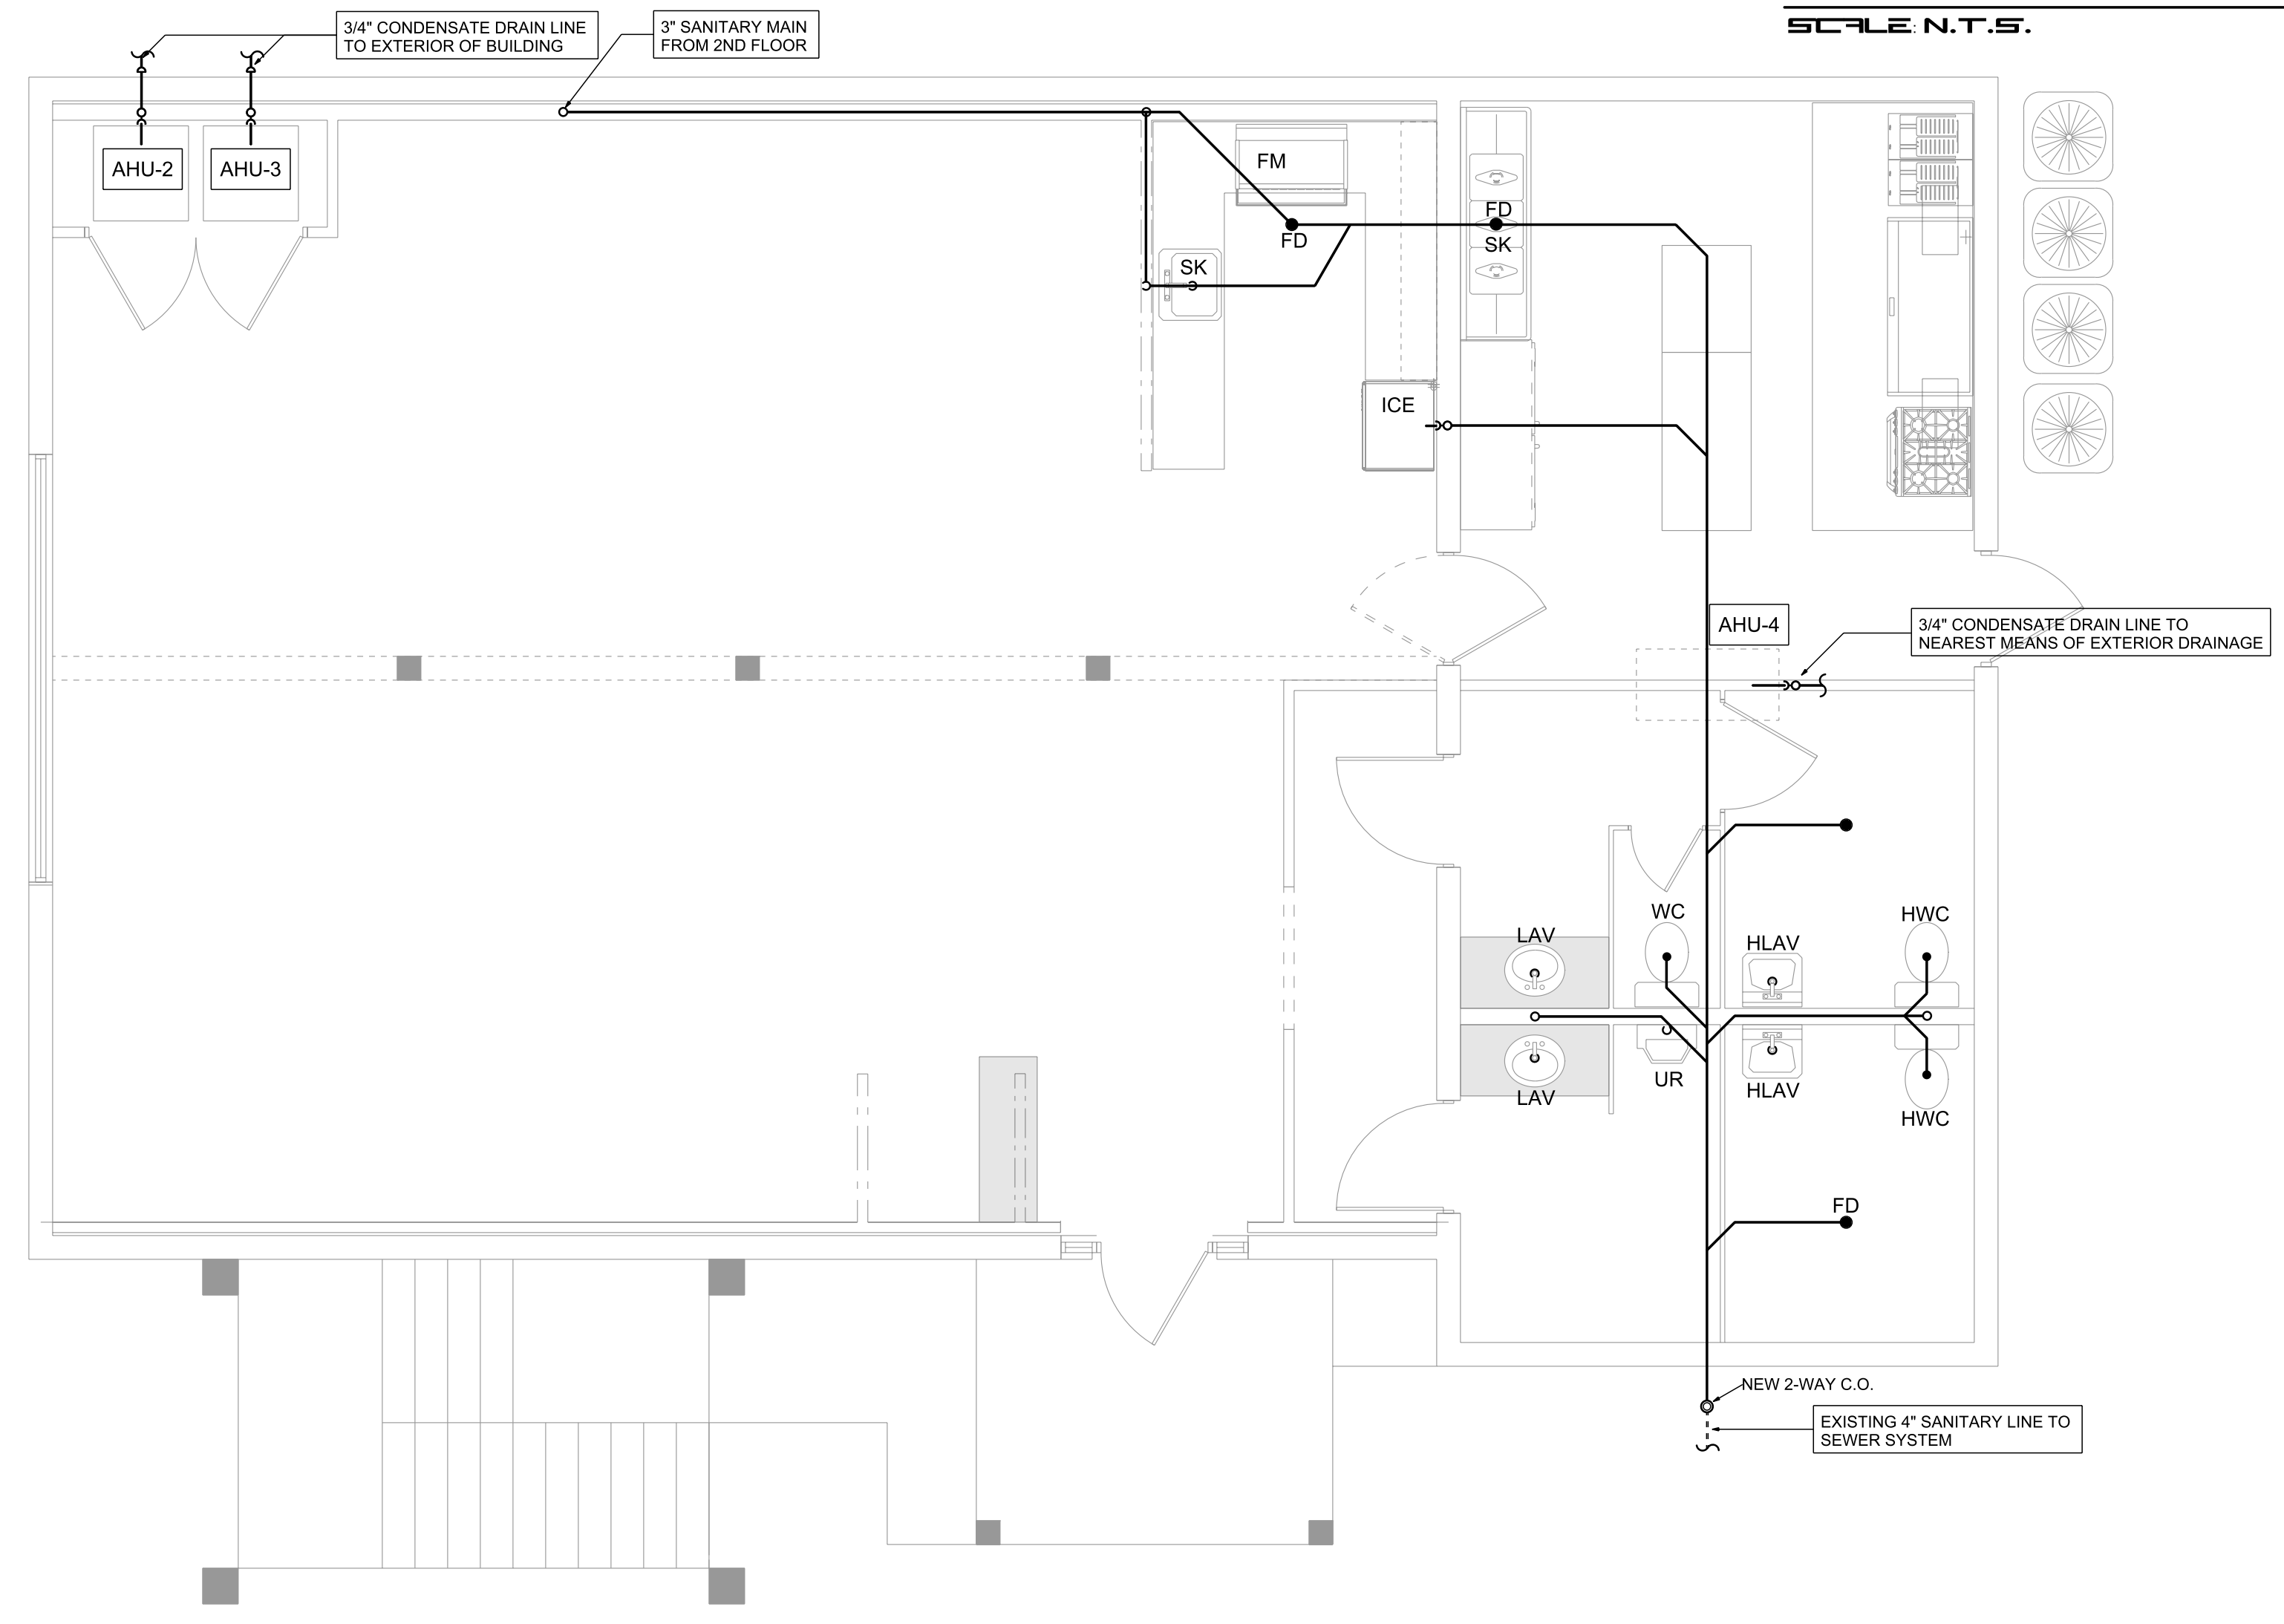

**1ST FLOOR SANITARY PLAN**  
SCALE: 1/4" = 1'-0"

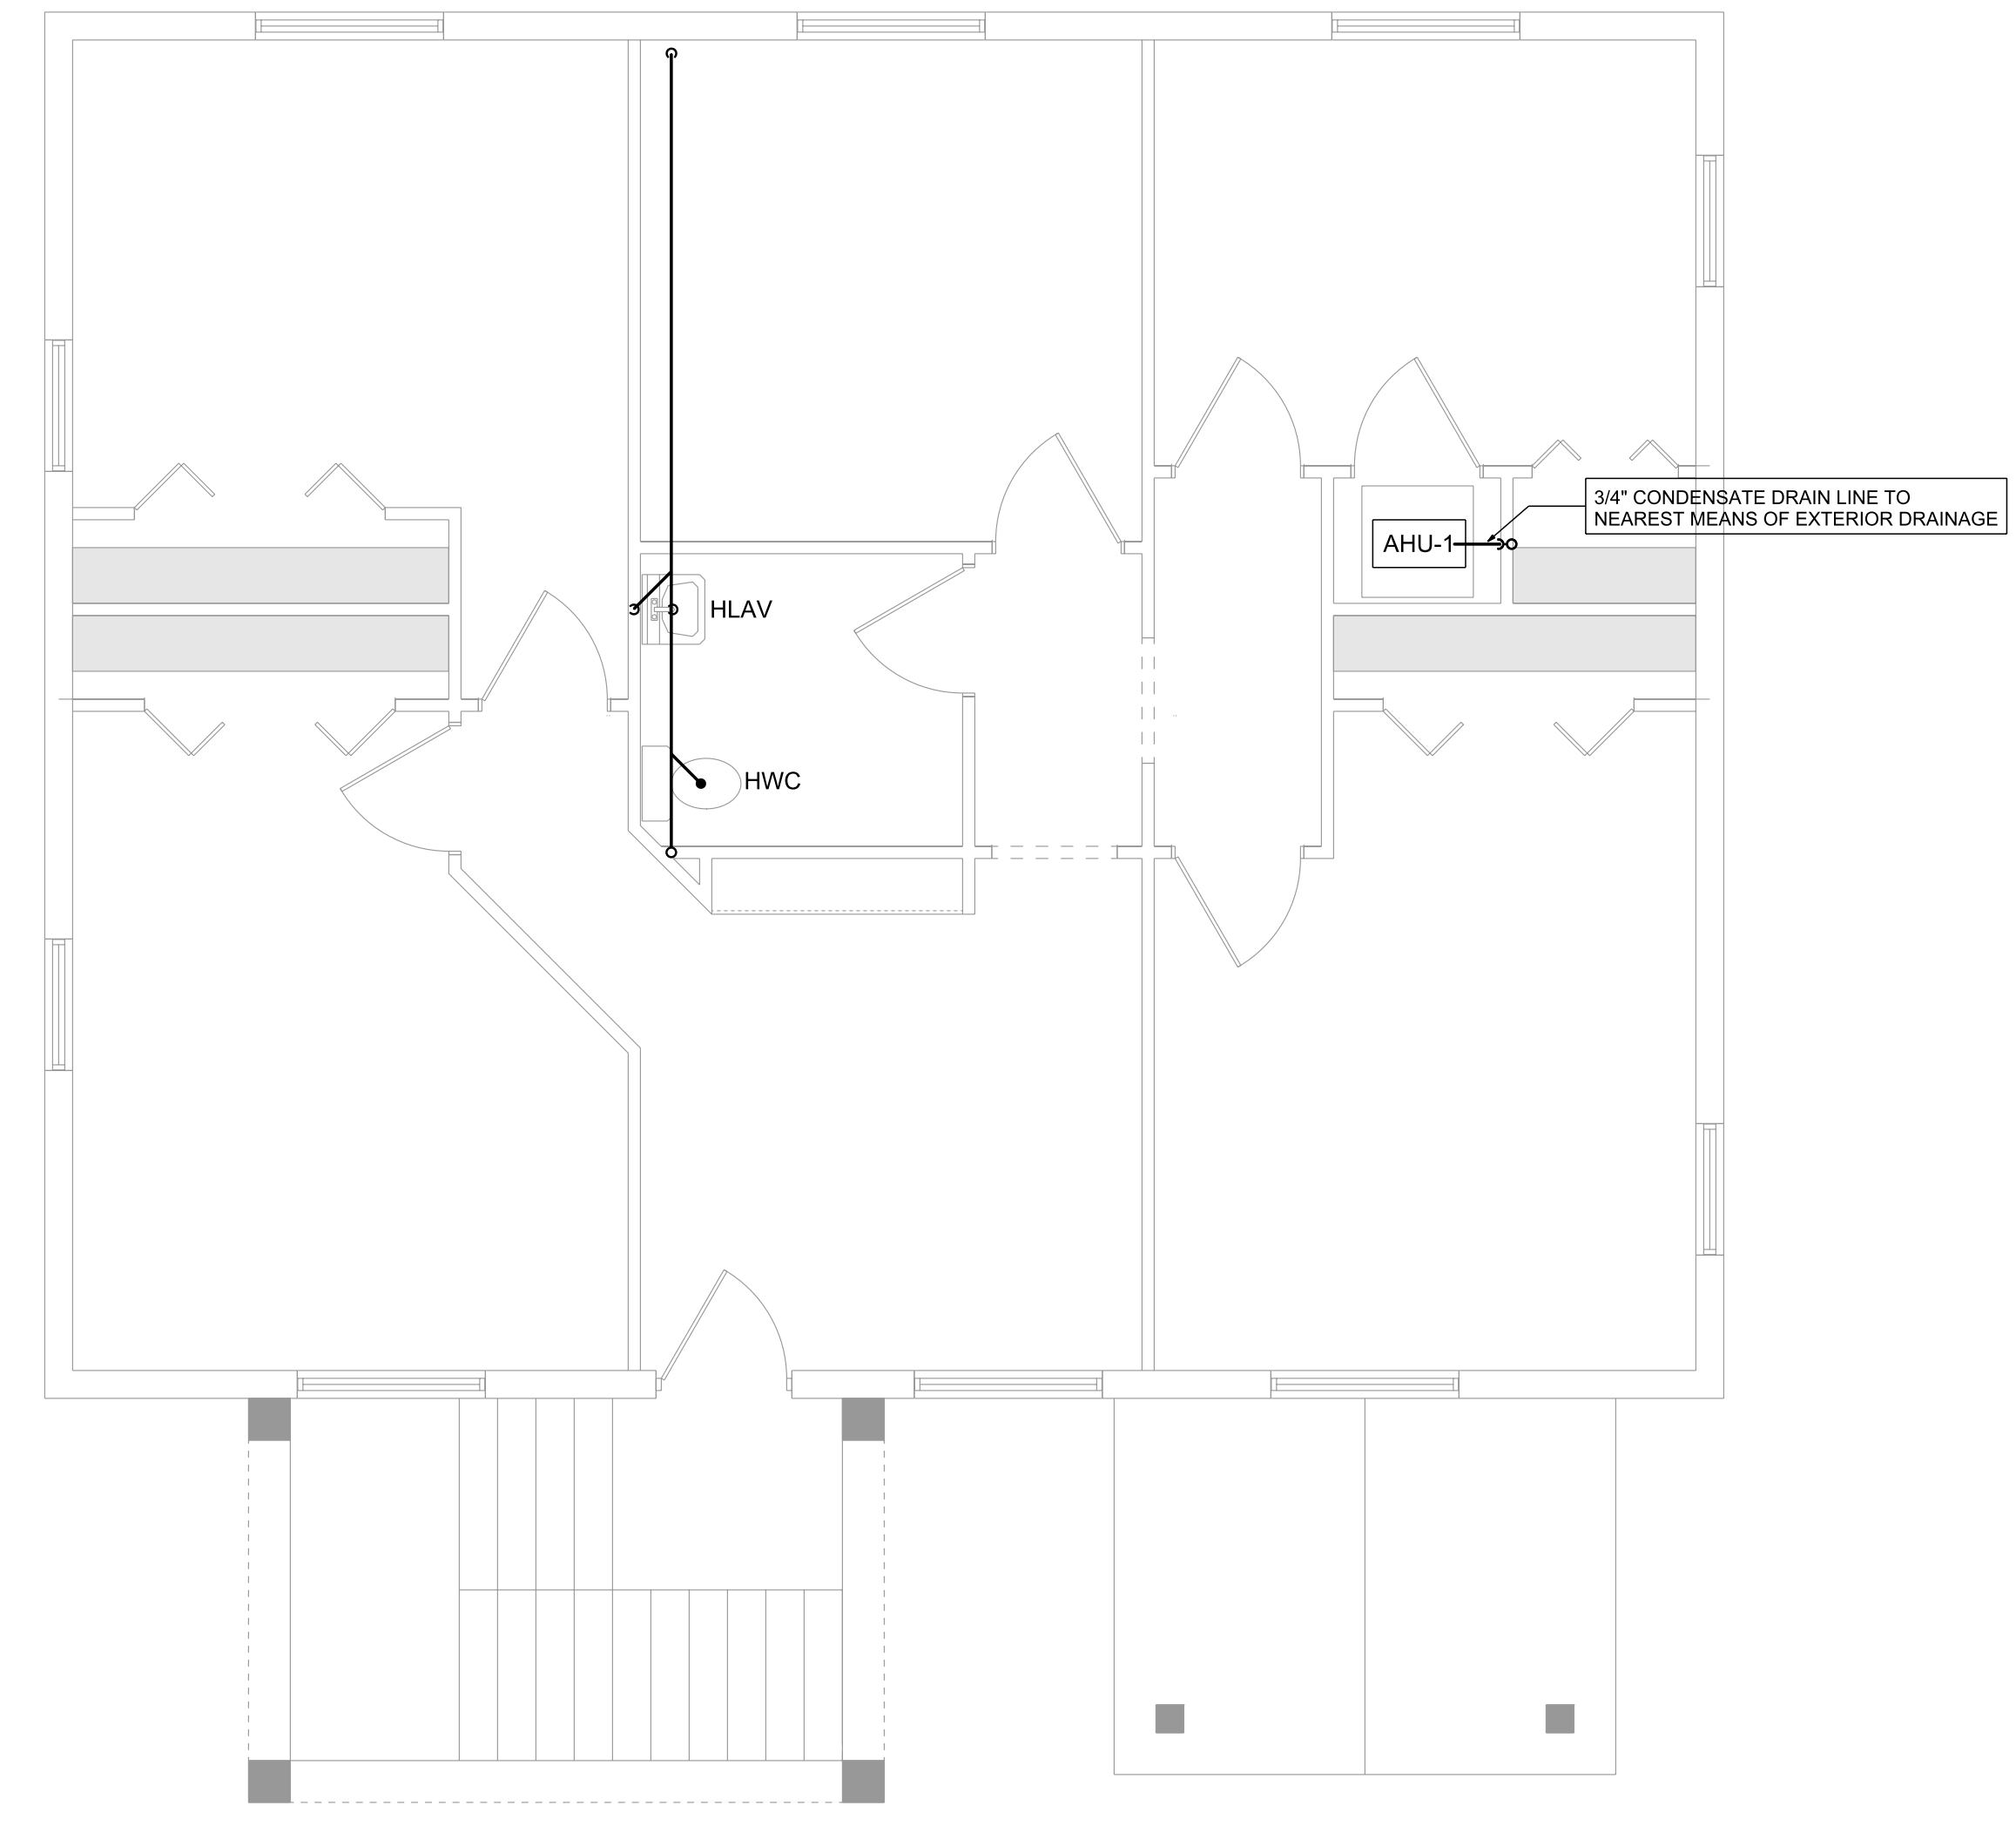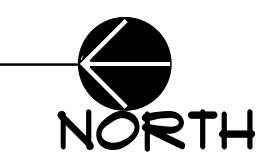

**2ND FLOOR SANITARY PLAN**  
SCALE: 1/4" = 1'-0"




**REVISION DATE:**

**CLIENT:**  
MCHARDY INVESTMENTS  
432 SE MLK BLVD  
STUART, FL 34994  
PIN# 04-38-41-015-009-00010-0


**PROJECT:**  
M.C.'S GRILLE  
&  
OFFICE

**DRAWN:** S.M.K.  
**CHECKED:** JK  
**DATE:** April 18, 2014  
**SCALE:** AS NOTED  
**JOB NO.:** MCH-2013-48



**SHEET:**  
P-2

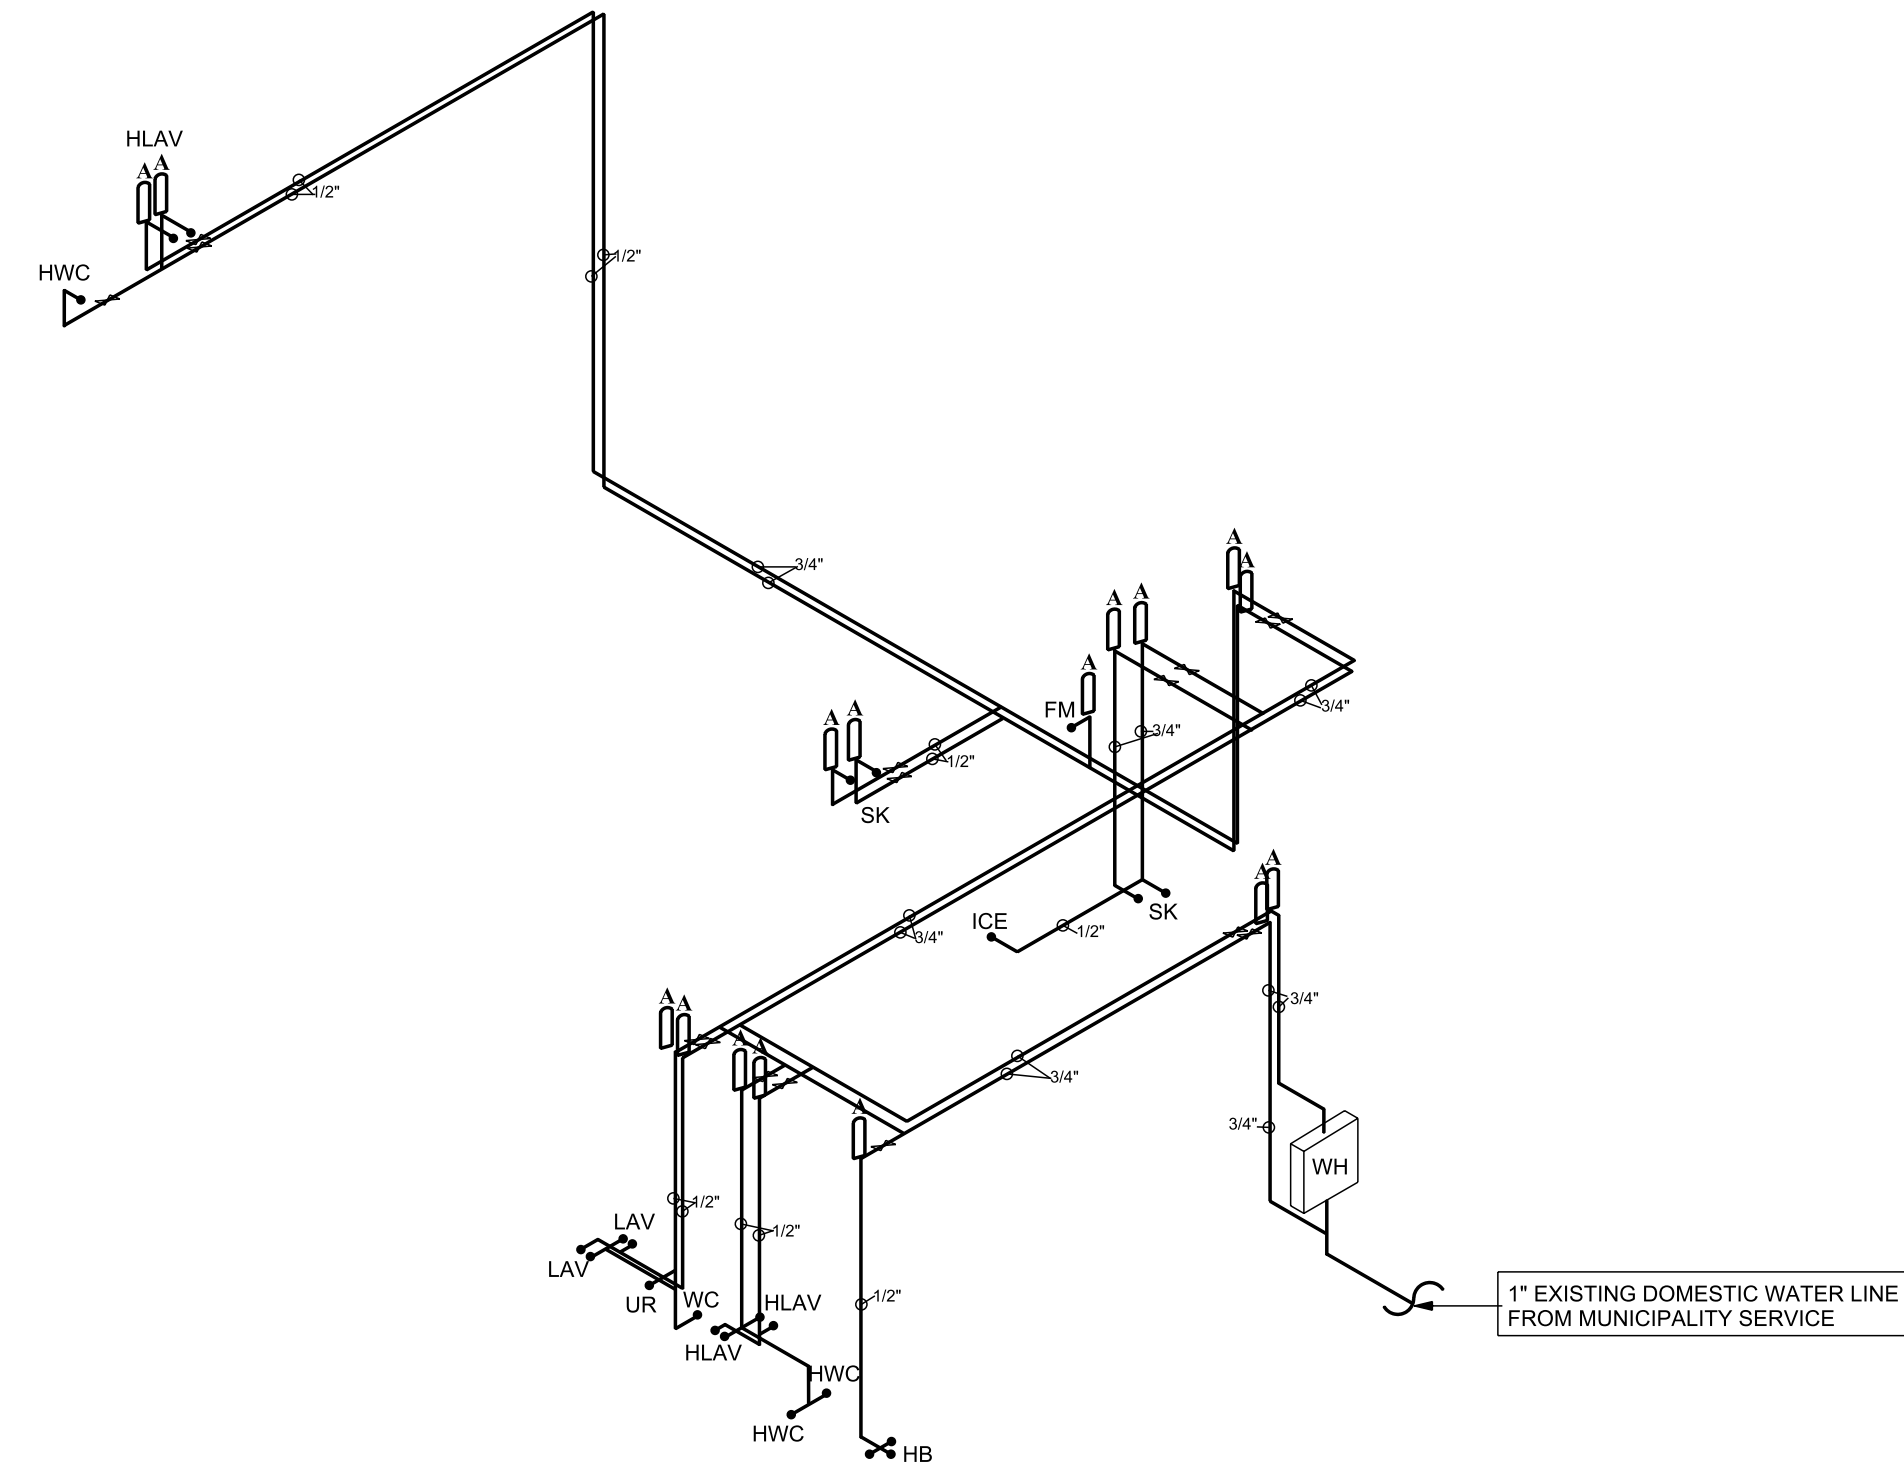

**DOMESTIC ISOMETRIC**  
SCALE N.T.S.

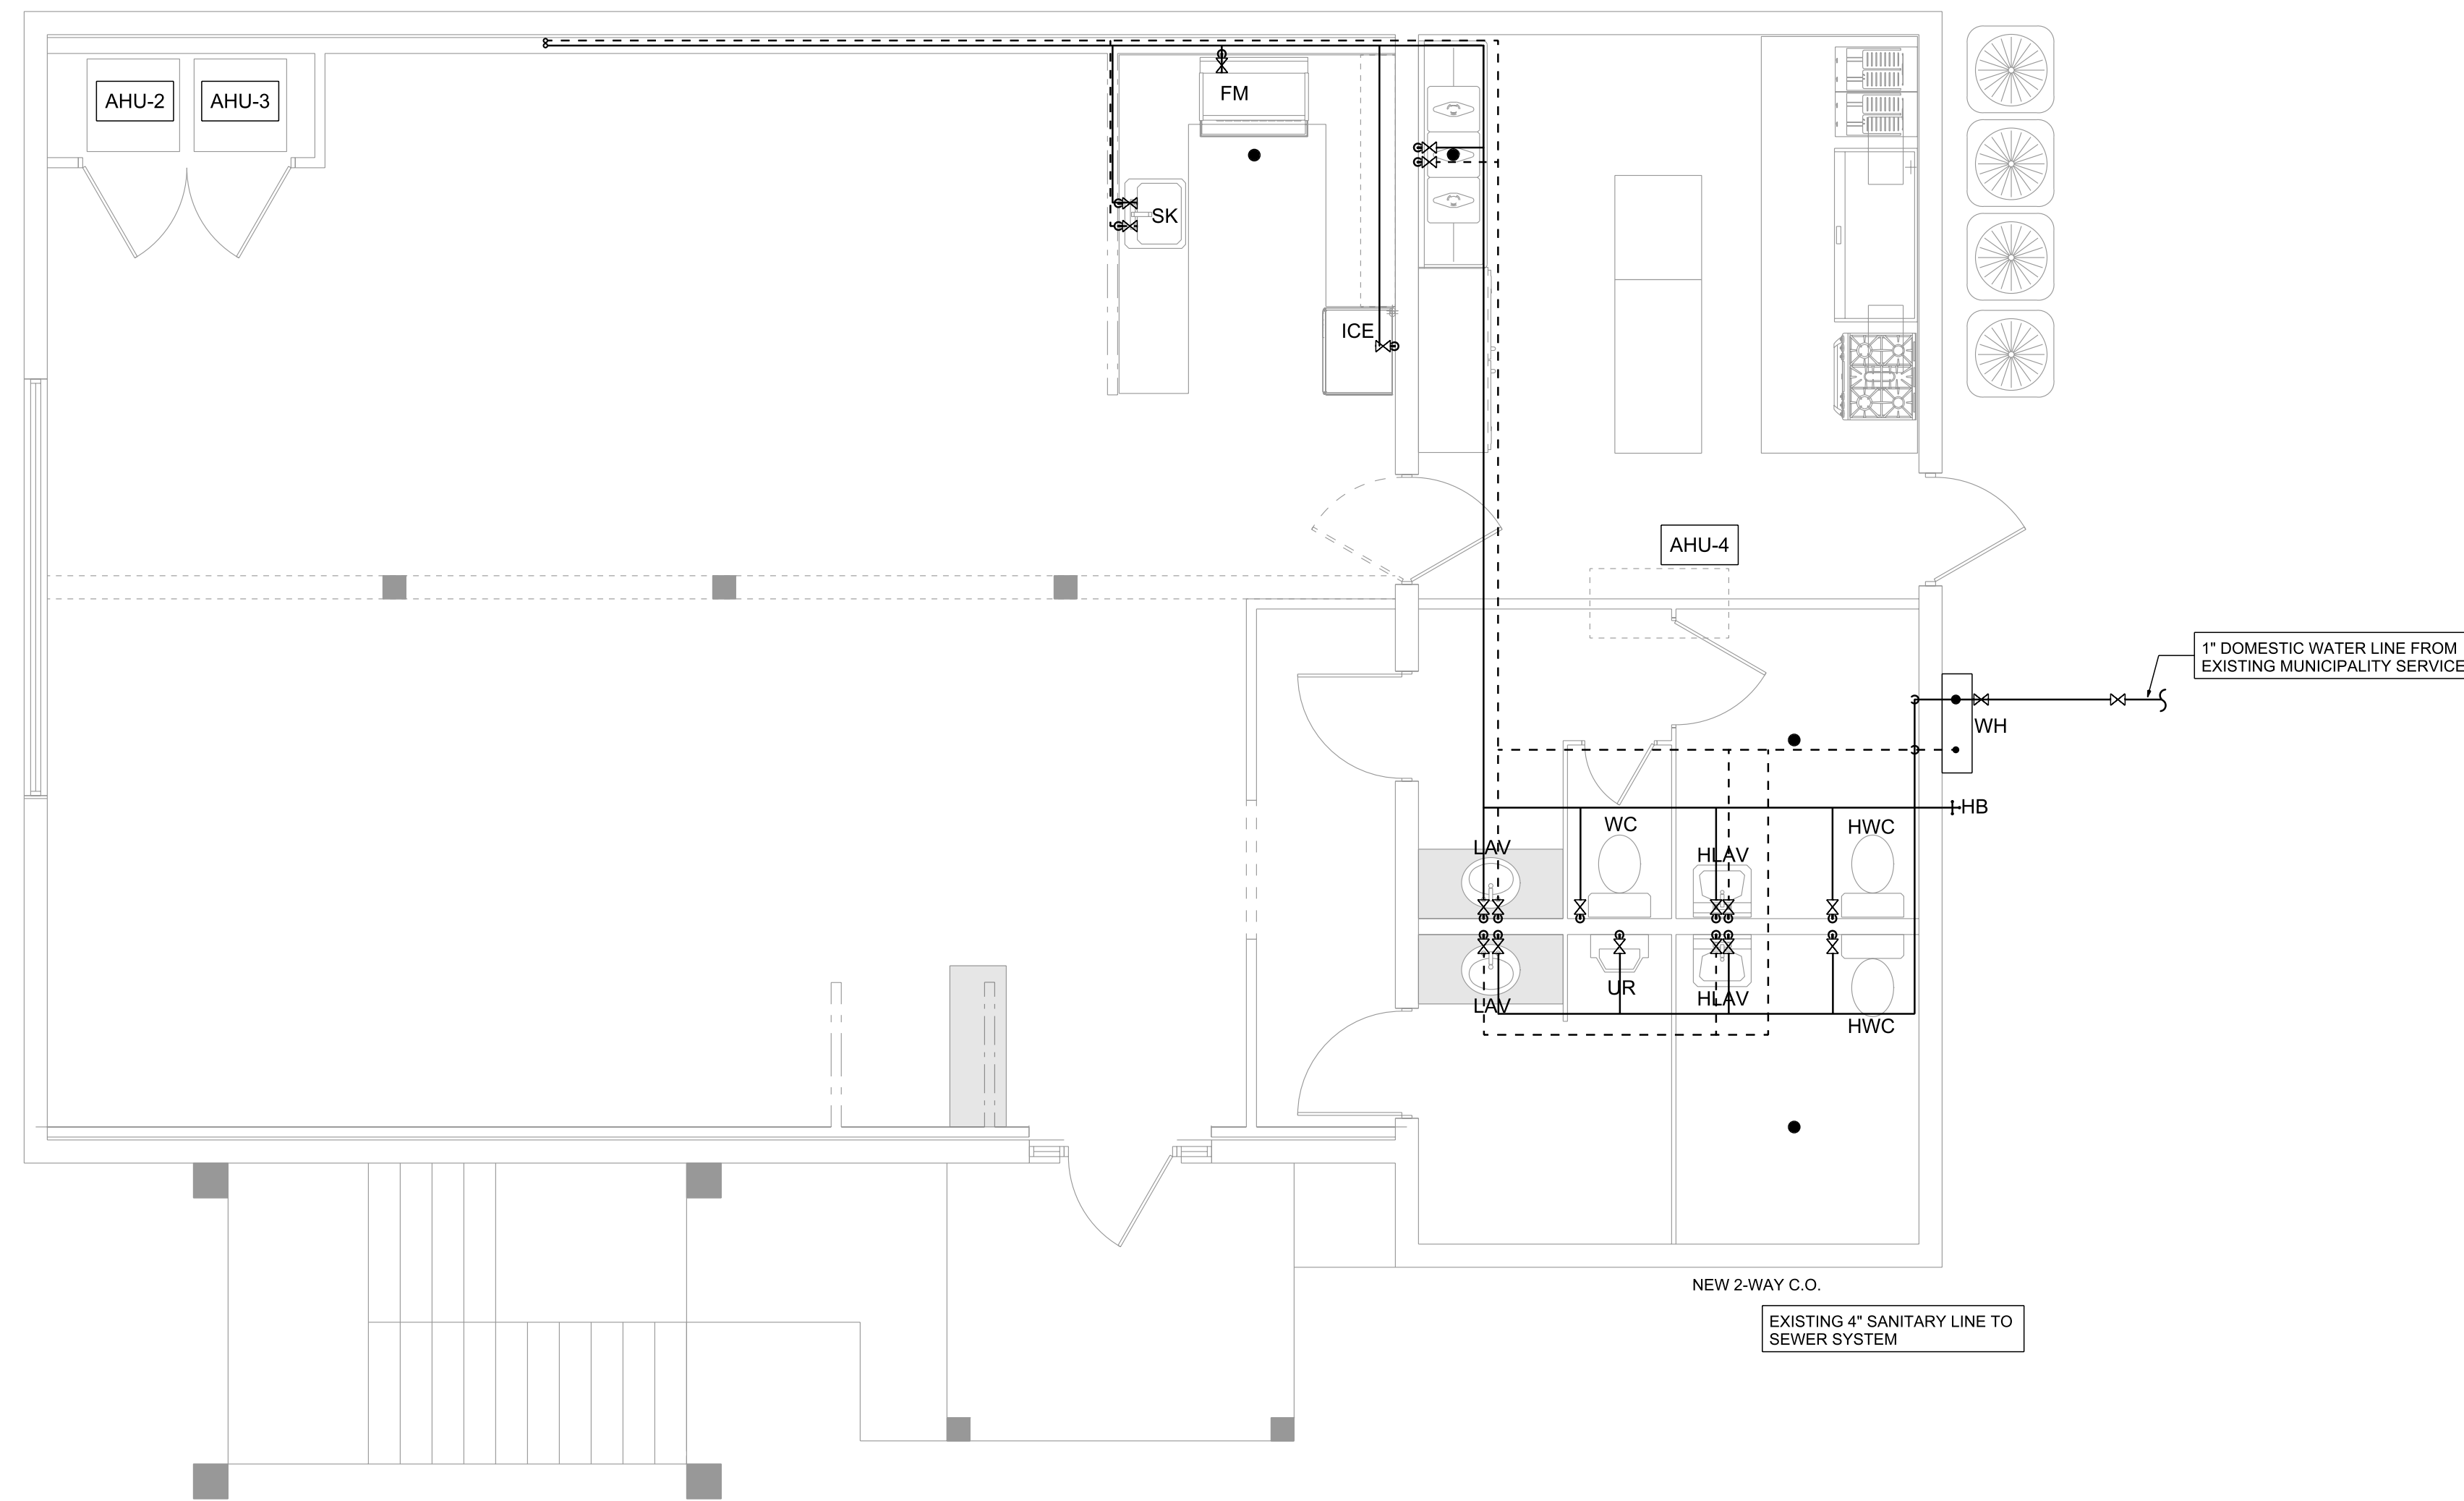

**1ST FLOOR SANITARY PLAN**  
SCALE 1/4" = 1'-0"

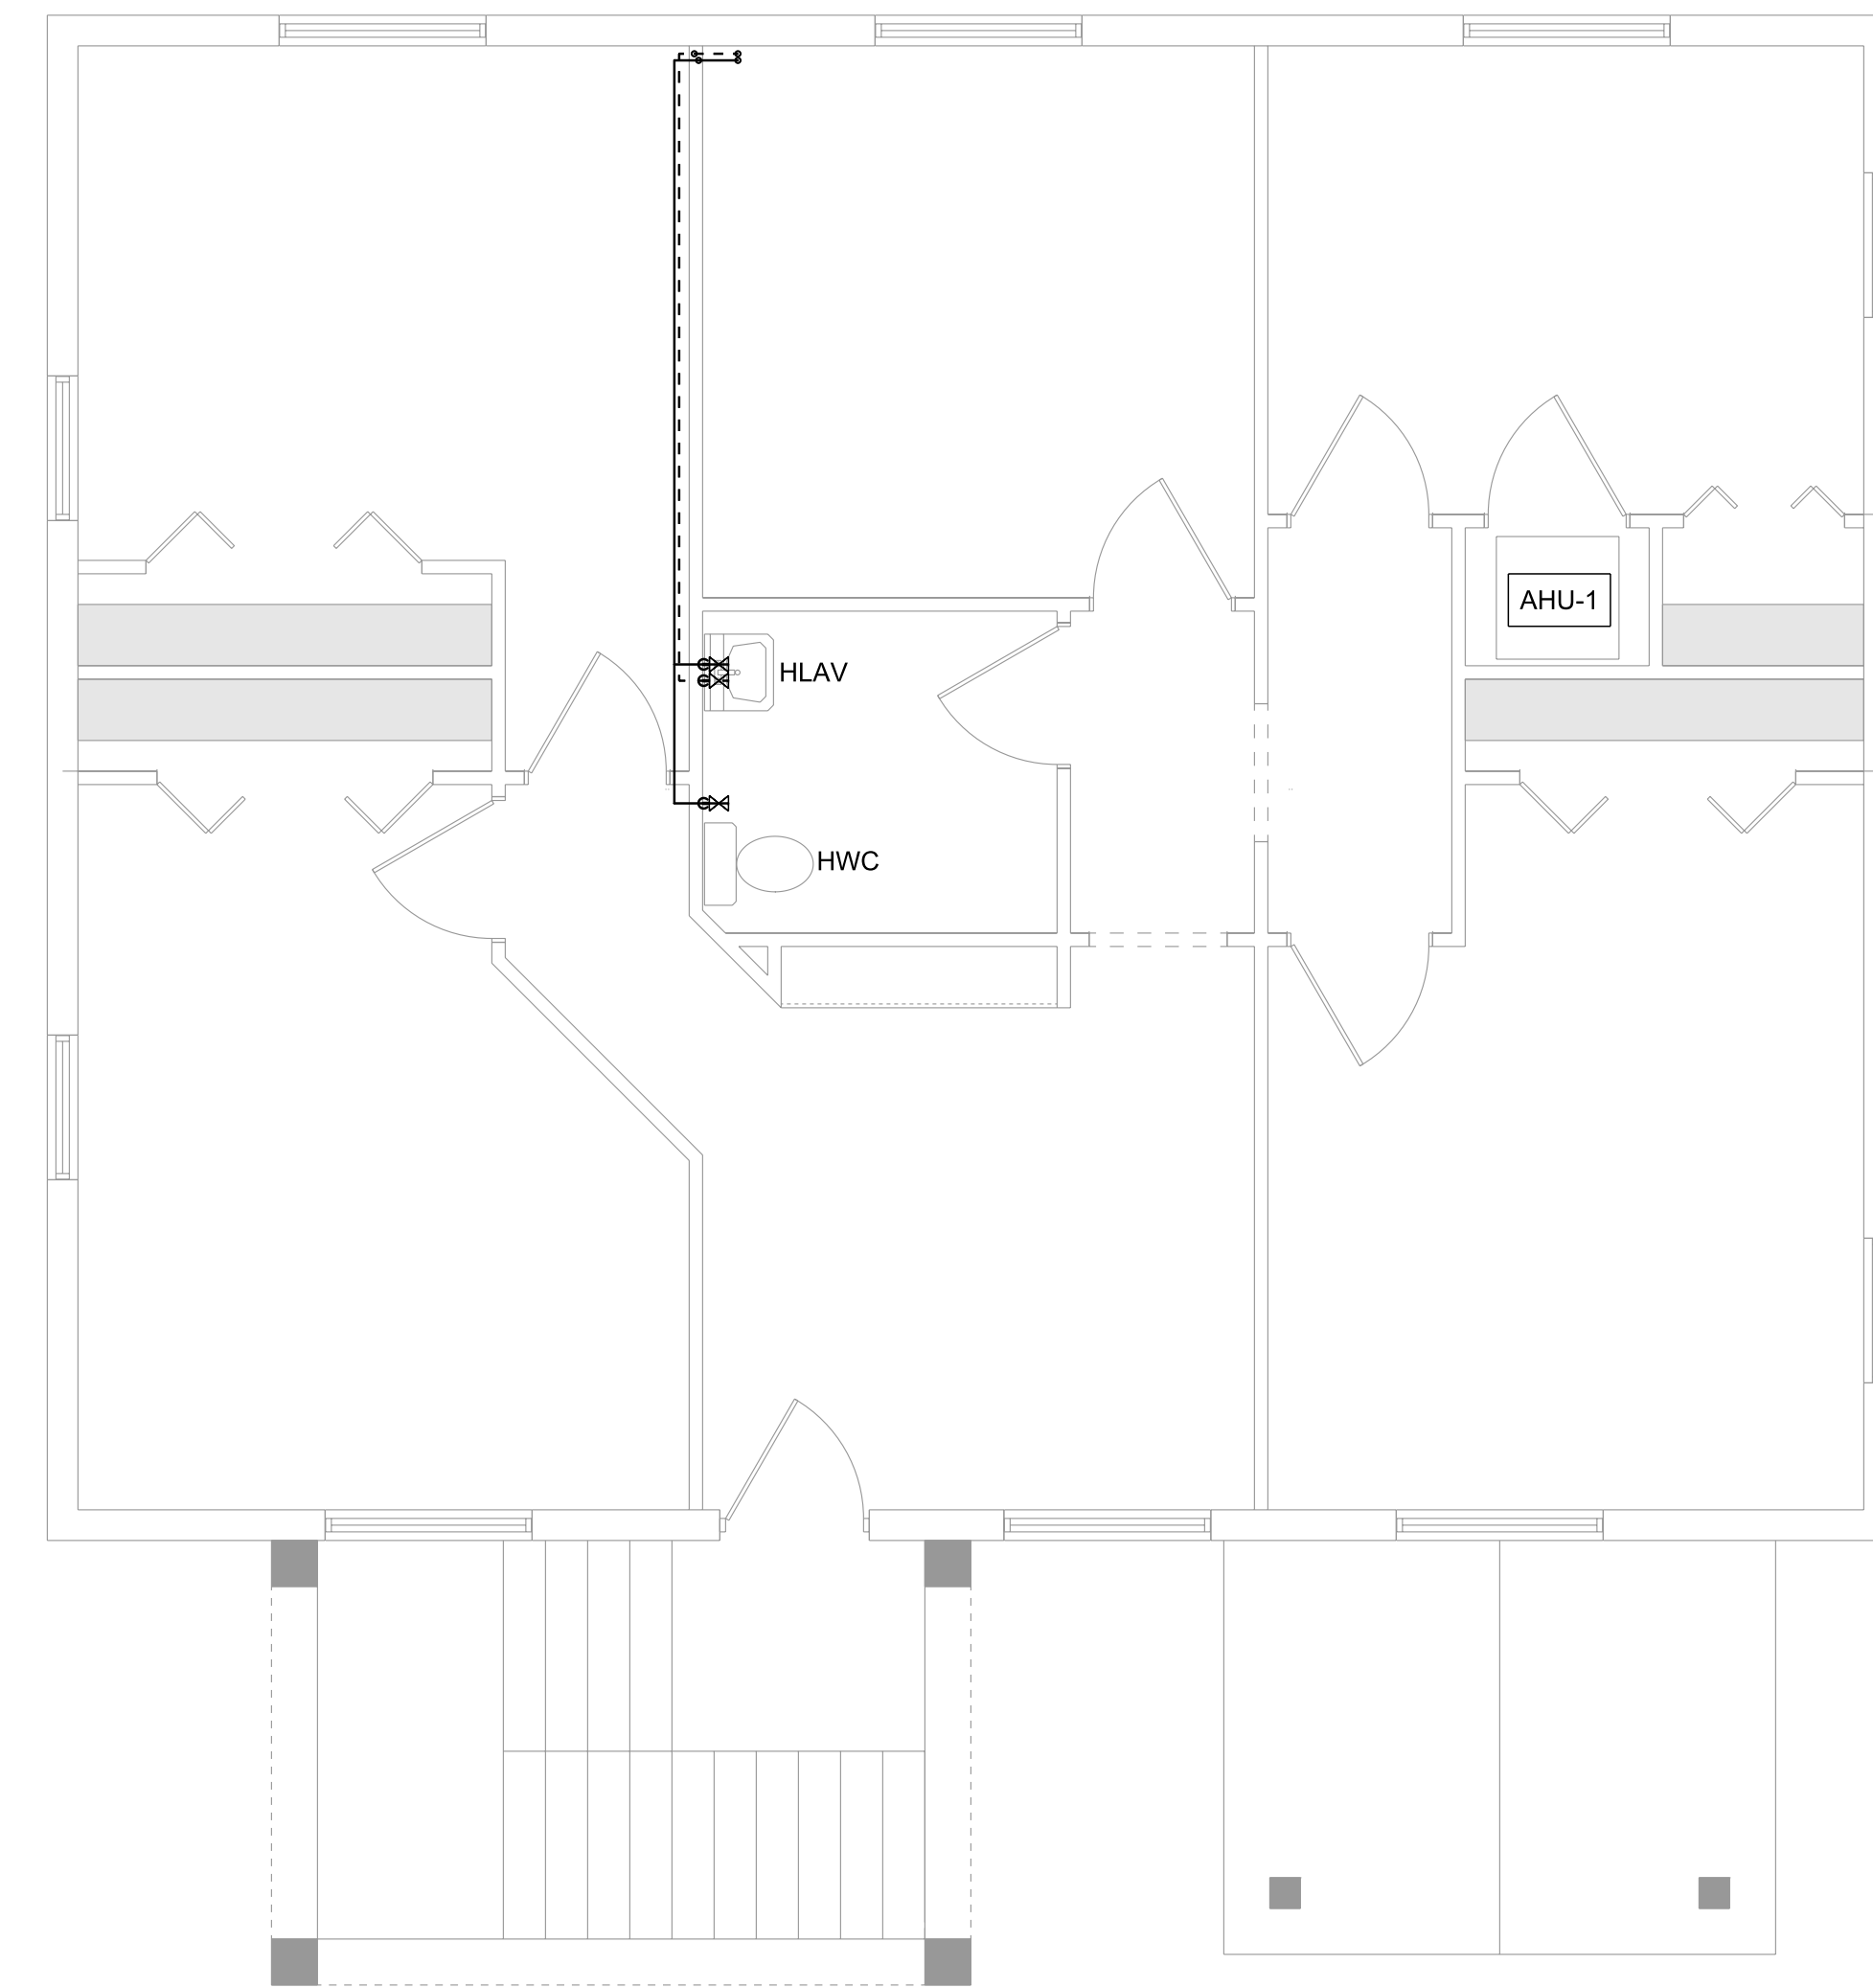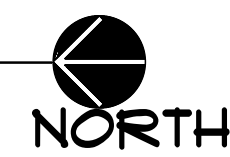

**2ND FLOOR DOMESTIC PLAN**  
SCALE 1/4" = 1'-0"



WRITTEN DIMENSIONS ON THESE DOCUMENTS SHALL TAKE PRECEDENCE OVER ALL SCALED DIMENSIONS. CONTRACTORS ARE TO VERIFY AND BE RESPONSIBLE FOR ALL DIMENSIONAL SETBACKS & CONDITIONS AT THE JOB SITE. ENGINEER/DESIGNER SHALL BE NOTIFIED OF ANY VARIATIONS IN DIMENSIONS, SETBACKS AND/OR CONDITIONS BEFORE SAID CONSTRUCTION IS AUTHORIZED. SHOP DRAWINGS SHALL BE MARKED "REVIEWED BY THE ENGINEER/DESIGNER" BEFORE FABRICATION OF PARTS IS APPROVED.

**PLUMBING CERTIFICATION:**  
PER MY REVIEW THESE PLANS FOR THE PROPOSED RENOVATIONS ARE IN ACCORDANCE WITH THE PLUMBING, AND ALL APPLICABLE LOCAL CODES HAVING JURISDICTION.

BY: \_\_\_\_\_ FLORIDA LICENSE NUMBER \_\_\_\_\_  
CONTRACTOR PRINTED NAME \_\_\_\_\_ SIGNATURE \_\_\_\_\_

**SHEET DETAILS**  
-1ST FLOOR DOMESTIC  
-2ND FLOOR DOMESTIC  
-DOMESTIC RISER ISO

**REVISION DATE**

**CLIENT:**  
MCHARDY INVESTMENTS  
432 SE MLK BLVD  
STUART, FL 34994  
PIN# 04-38-41-015-009-00010-0

**PROJECT:**  
M.C.'S GRILLE  
&  
OFFICE

**DRAWN**  
S.M.K.  
**CHECKED**  
JK  
**DATE**  
April 18, 2014  
**SCALE**  
AS NOTED  
**JOB NO.**  
MCH-2013-48

**SHEET**  
P-3