

241 77 STREET

Issued for Permitting
241 77 Street
Miami Beach, FL 33141




407 LINCOLN ROAD, SUITE 2C
MIAMI BEACH, FL 33139
Tel: 786.218.5335
License #AA 26002467
WWW.CASTELLANOSDESIGN.COM

No.	DATE	ISSUED / REVISED
1	17 FEB/15	PERMITTING
2	11 NOV/15	PERMIT REV. Δ

ALL DRAWN AND WRITTEN MATERIAL, CONTAINED HEREIN IS THE SOLE PROPRIETARY INTELLECTUAL PROPERTY OF CASTELLANOS DESIGN STUDIO. THE DRAWINGS AND SPECIFICATIONS WHICH INDICATE THE GENERAL REQUIREMENTS FOR THE WORK SHALL BE SUPPLEMENTED AND COMPLETED BY THE WORKMAN'S CONTRACT DOCUMENTS AND ALL THE CONTRACT DOCUMENTS SHALL BE OPENED AND INSTALLED AT THE WORK SITE. THE CONTRACTOR SHALL BE RESPONSIBLE FOR OBTAINING ALL NECESSARY PERMITS AND INSURANCE. 


SEAL:

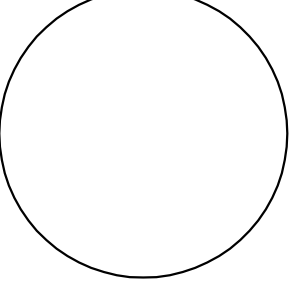


WESLEY ART CASTELLANOS
FLORIDA ARCHITECT LICENSE: AR 991133
PROJECT NO.: 2014-32

EXISTING
EXTERIOR
ELEVATIONS
SOUTH & WEST

CHECKED BY: WC SHEET NO.:
DRAWN BY: AA
SCALE: AS NOTED
A-2.1
© 2015 BY: CCS

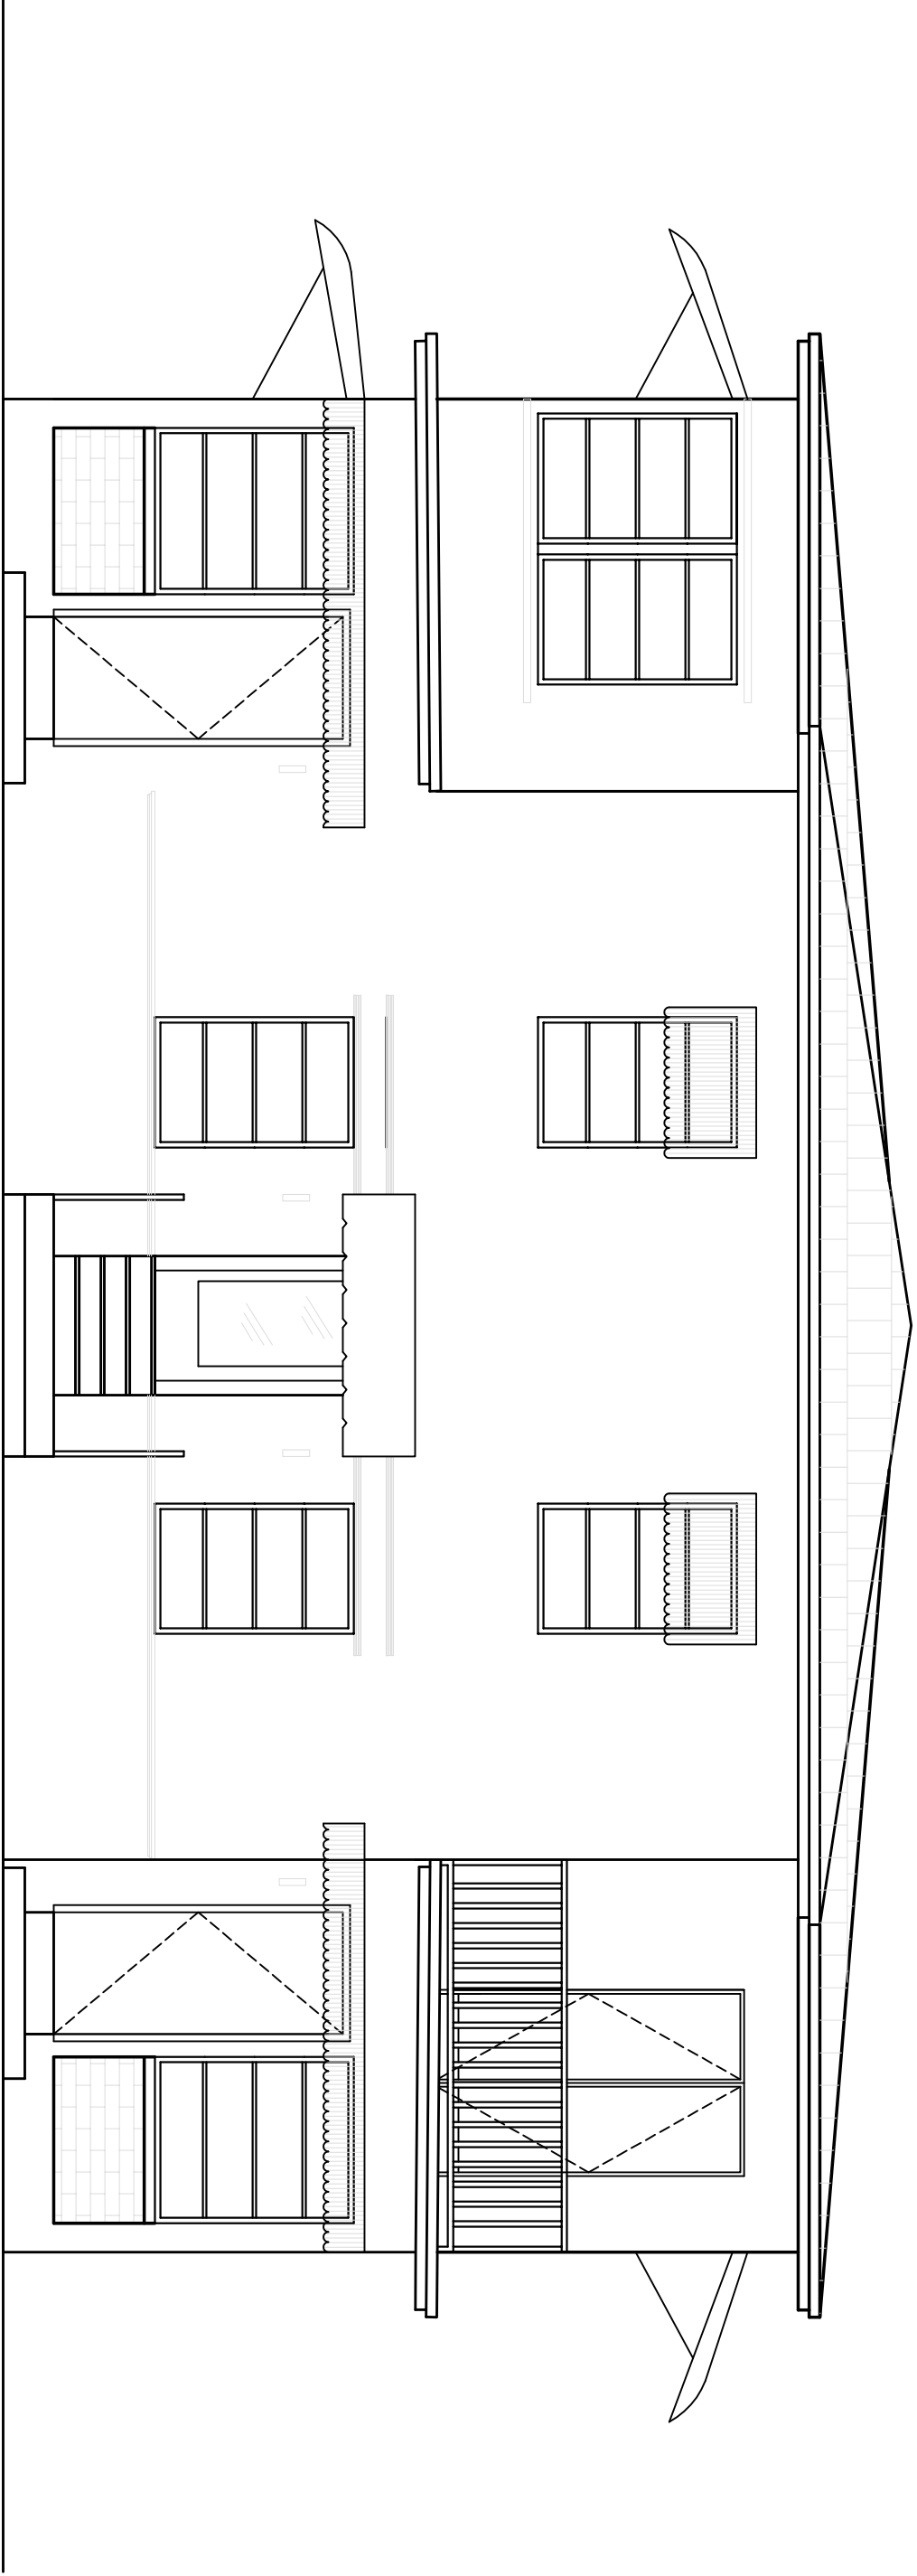

1 EXISTING SOUTH ELEVATION
SCALE: 1/4" = 1'-0"

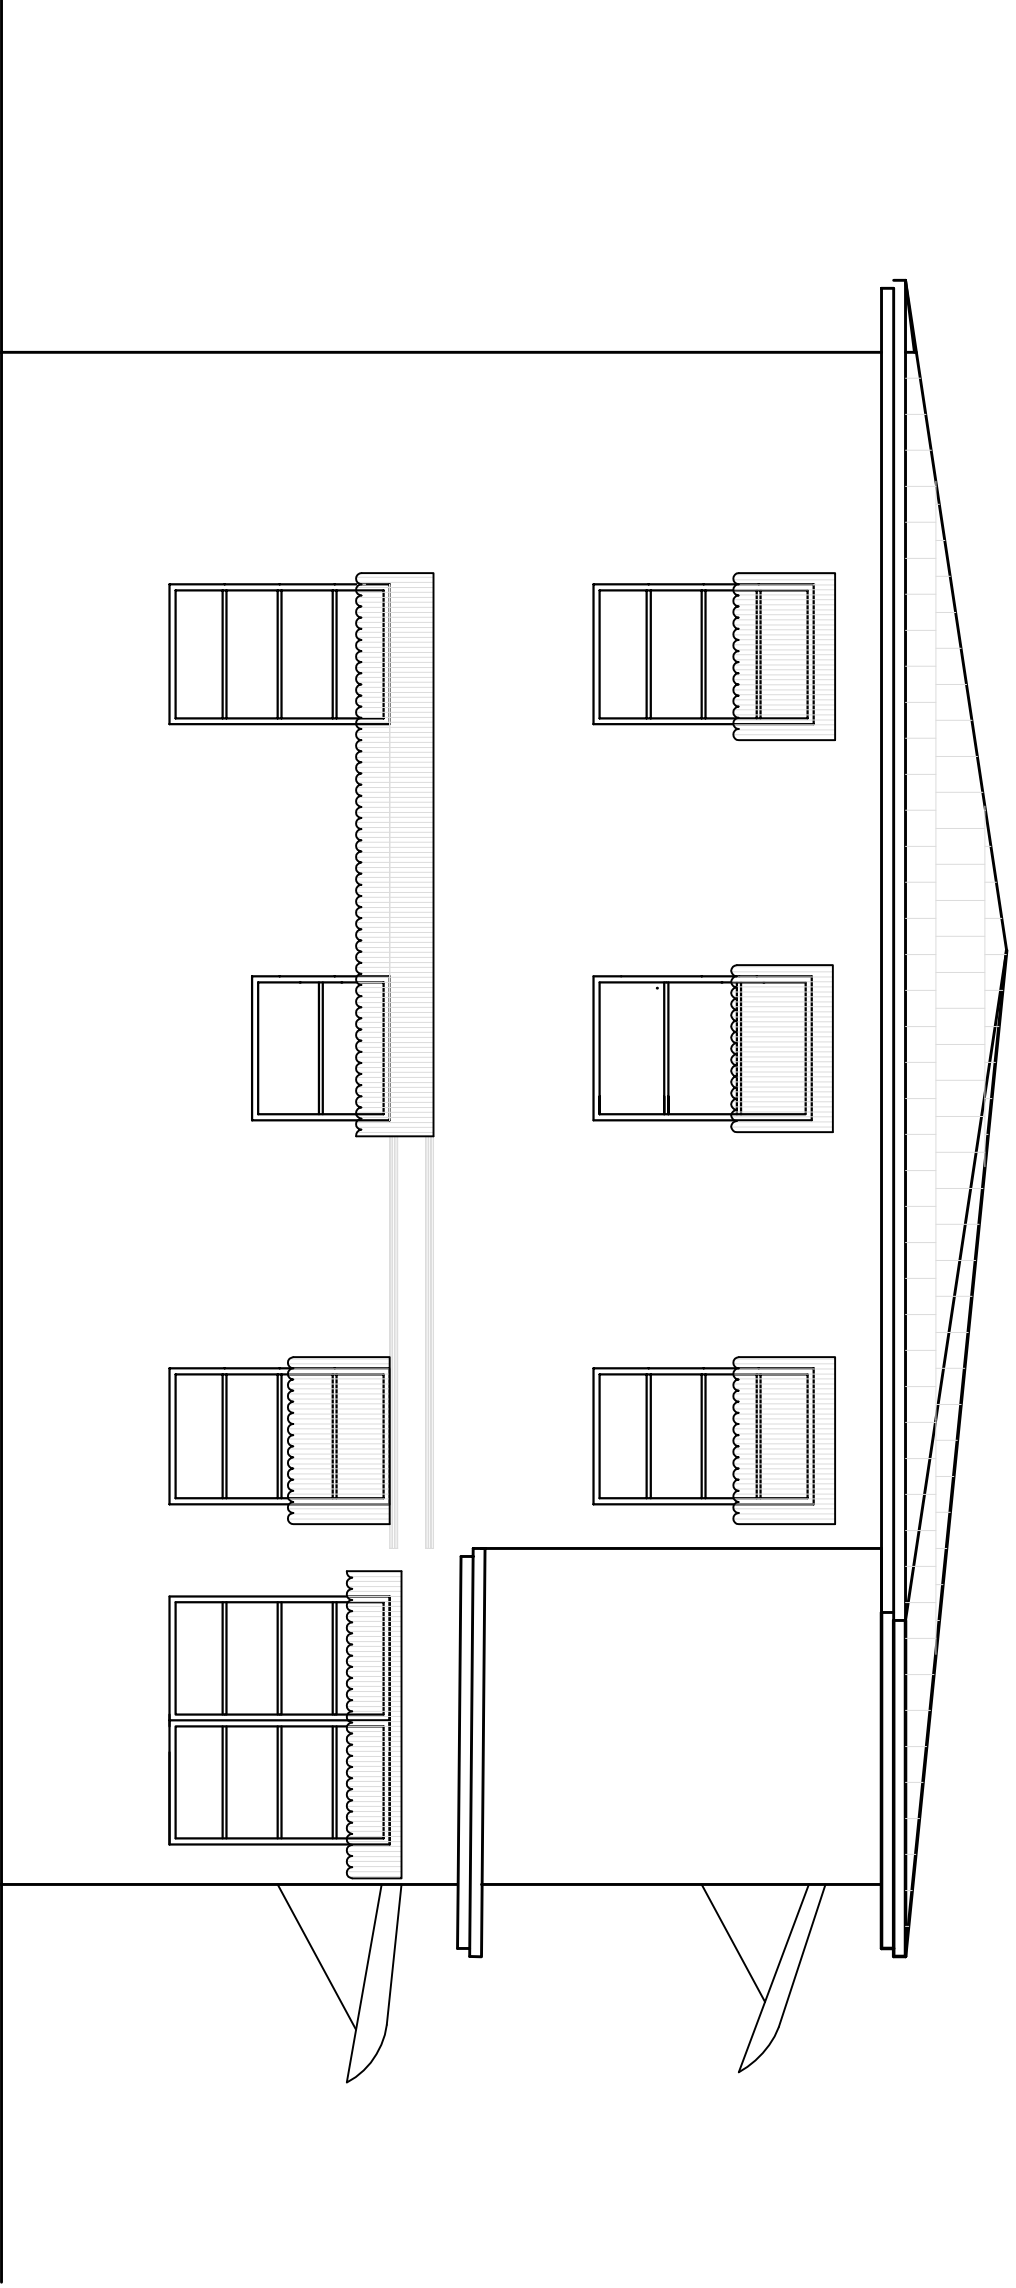

2 EXISTING WEST ELEVATION
SCALE: 1/4" = 1'-0"