

**etr**

ARCHITECTURAL WORKSHOP  
 717 PONCE DE LEON BLVD.  
 CORAL GABLES, FL 33134  
 (AA26002286)  
 TEL: (786) 715.7731  
 arch2bc@yahoo.com

**ERICK TORRES**  
 REGISTERED ARCHITECT  
 LICENSE # AR95479

CONSTRUCTION DRAWINGS FOR ADDITION AT:  
**THE MIMOSA**  
 HOTEL & SPA  
 6525 COLLINS AVE., MIAMI BEACH, FL 33141

OWNER NAME  
**MIMOSA, LLC**  
 6525 COLLINS AVE.  
 MIAMI BEACH, FL 33141

**ERICK TORRES**  
 REGISTERED ARCHITECT  
 LICENSE # AR95479

SEAL

ARCH. DESIGN: ERICK TORRES/P. NAGARD  
 DRAWN BY: PAGO NAGARD  
 CHECKED BY: ARCH. ERICK TORRES

DATE: MARCH, 2014


© ETR COPYRIGHT 2014  
 THIS DOCUMENT, ITS CONTENT AND  
 CONCEPT ARE THE SOLE PROPERTY OF  
 ETR ARCHITECTURAL WORKSHOP. ITS USE,  
 REPRODUCTION OR MODIFICATION OF ANY  
 OF ITS PARTS OR ITS ENTIRETY ARE  
 EXPRESSLY PROHIBITED,  
 EXCEPT AS ETR MAY AGREE IN WRITING.

| MK | DATE    | DESCRIPTION          |
|----|---------|----------------------|
| ▲  | 6/17/15 | BLDG. DEPT. COMMENTS |
|    |         |                      |
|    |         |                      |
SHEET TITLE:


**EXISTING  
 BUILDING  
 FLOOR PLANS**

PROJECT: 110-14  
 SHEET ID:  
**A-2.1**  
 SHEET 6 OF 52

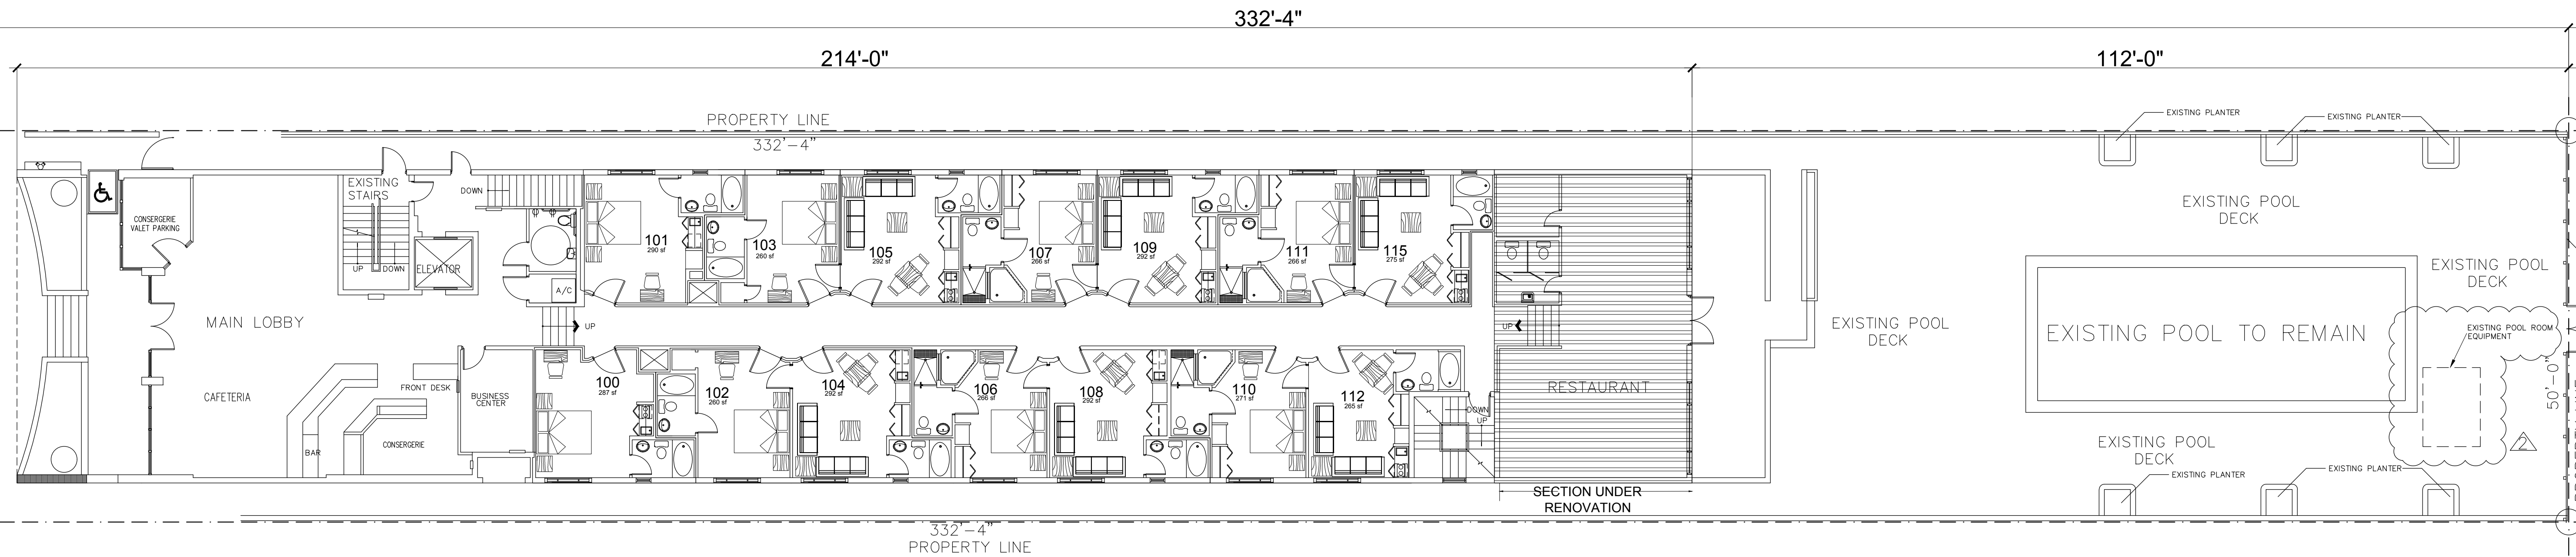


**FIRST FLOOR - EXISTING**

scale : 3/32"=1'

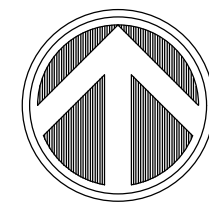


NOTE: AREA UNDER RENOVATION = 1,010 S.F.

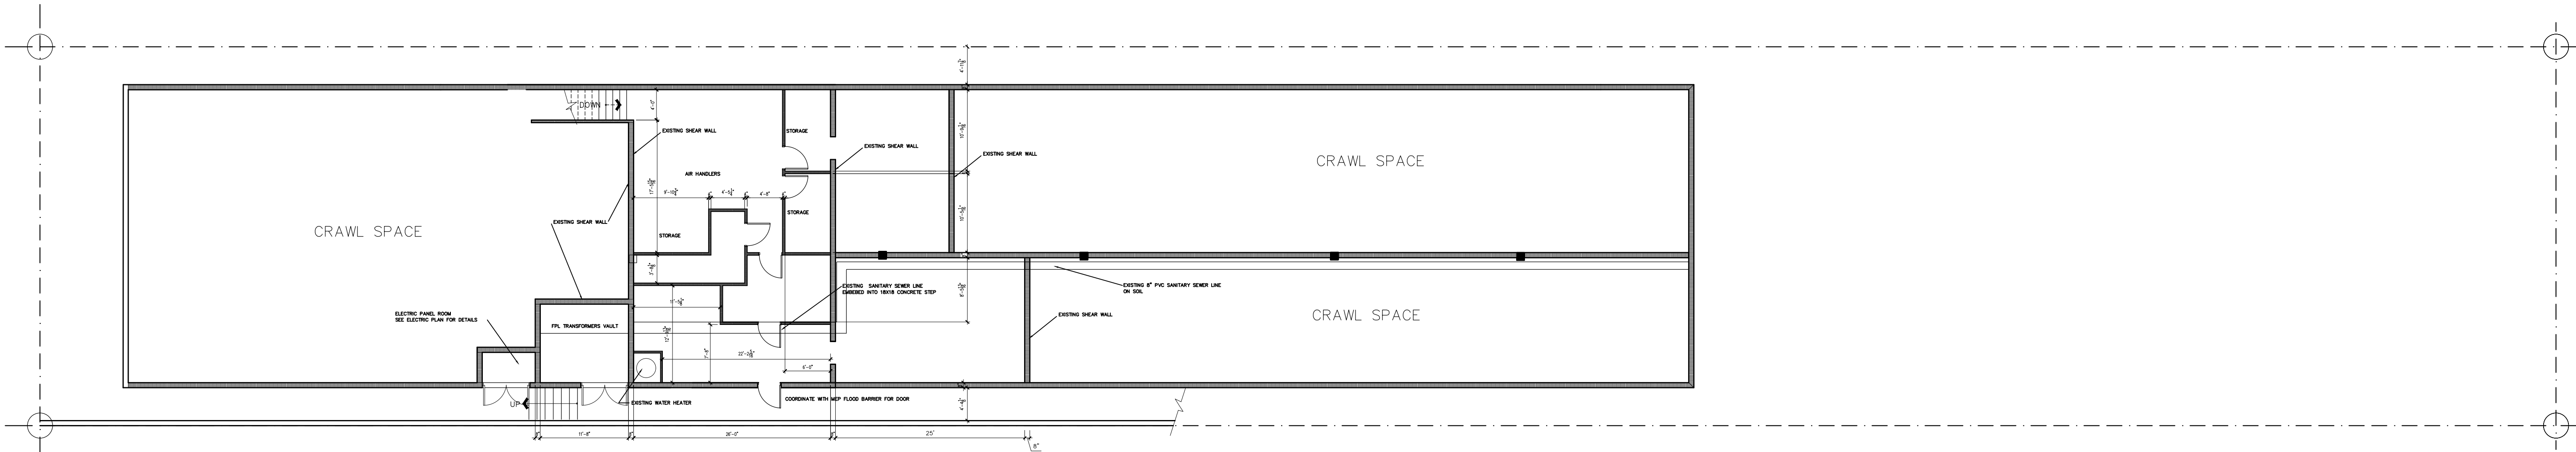

**BASEMENT - EXISTING**

scale : 3/32"=1'

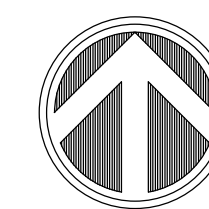

NOTE: AREA UNDER RENOVATION = NONE, BASEMENT REMAINS AS IS  
 CRAWLSPACES UNDER RENOVATION & ADDITION TO BE FILLED

BUILDING COMMENT  
 7-#15

**etr**  
 ARCHITECTURAL WORKSHOP