



**NEW MAIN LEVEL  
FLOOR PLAN**  
SCALE: 1/8" = 1'-0"

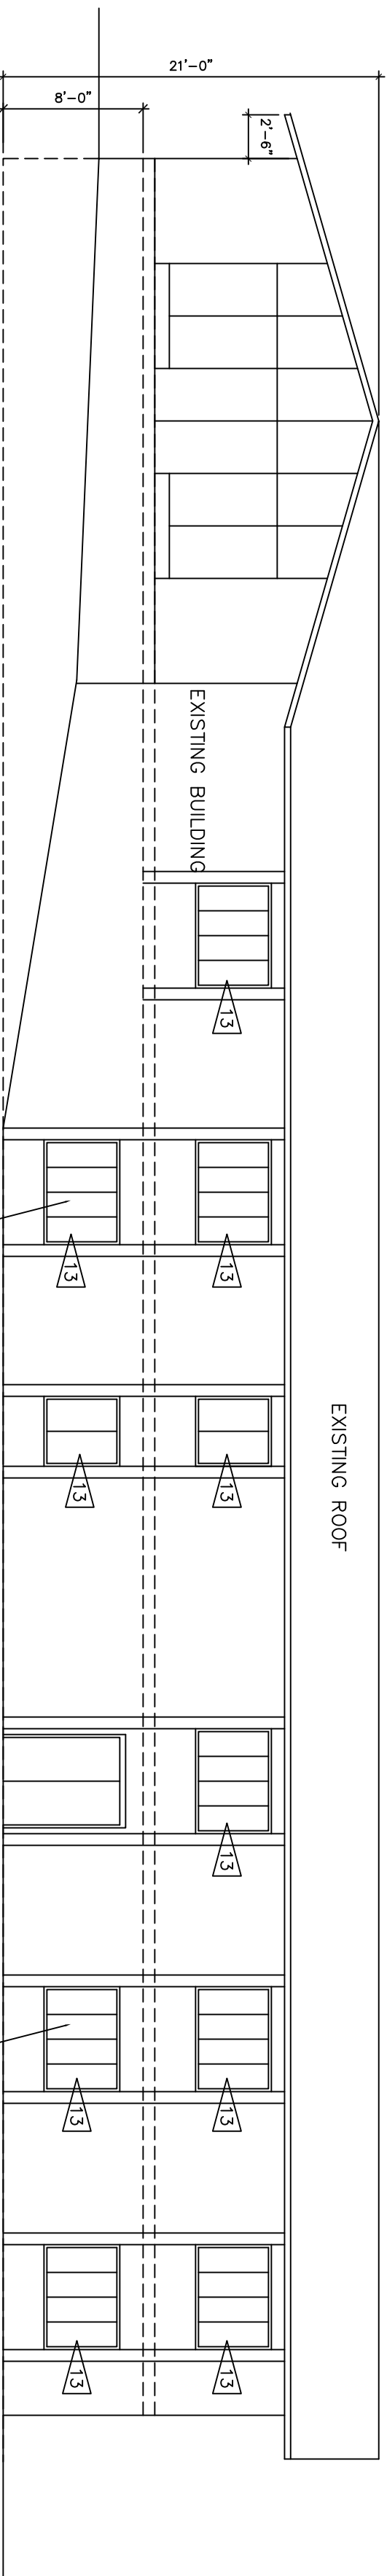

**EXISTING  
EXTERIOR ELEVATION**  
SCALE: 1/16" = 1'-0"

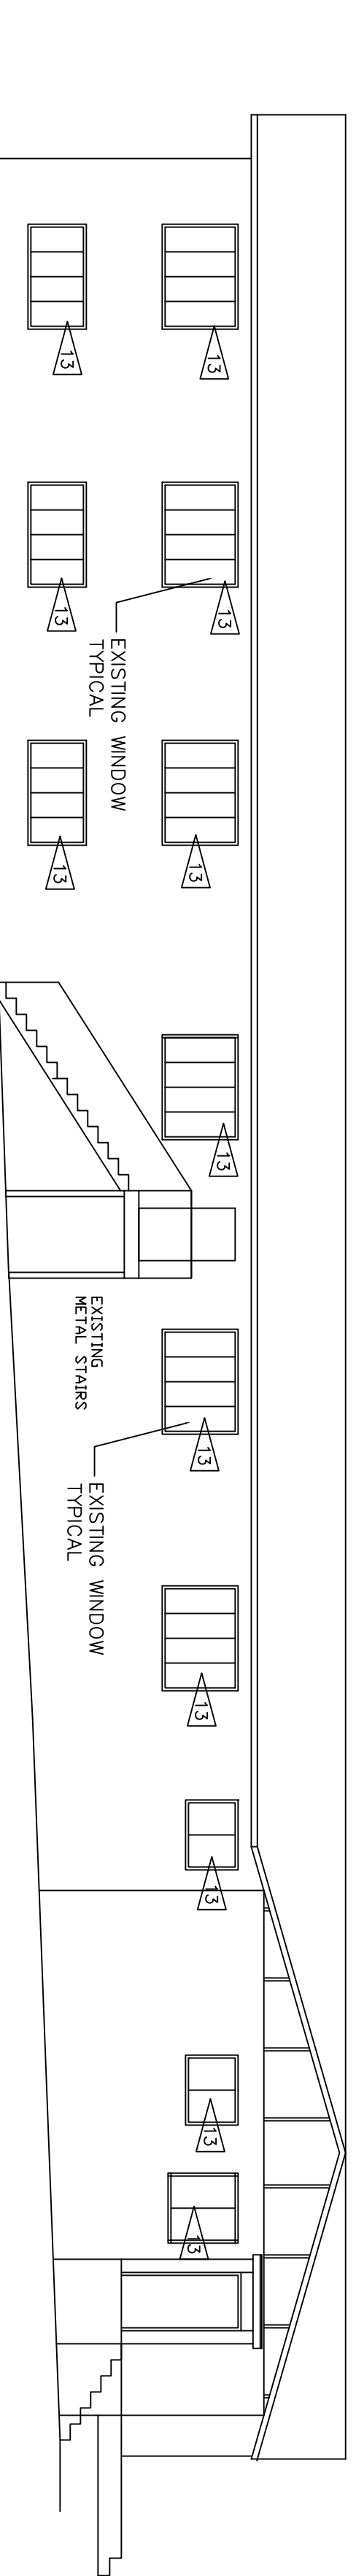

**EXISTING  
EXTERIOR ELEVATION**  
SCALE: 1/16" = 1'-0"

**WALL LEGEND**

- EXISTING STUD WALL OR TOILET PARTITION TO BE REMOVED. ALL EXISTING ELECTRICAL SWITCHES, RECEPTACLES AND TELECOMMUNICATIONS TO BE REMOVED ALSO WHEN APPLICABLE.
- EXISTING STUD OR CMU WALL TO REMAIN
- NEW 2x4 STUD WALL. SEE SECTION TARGET FOR WALL SECTION AND TYPE.

**CONSTRUCTION NOTES**

**FINISH SCHEDULE**

ROOM NAME	FUR.	FLR FINISH	WALL	WALL FINISH	CEILING	CEILING FINISH	CEILING HEIGHT	NOTE
LOBBY	EXISTING	EXISTING	EXISTING	EXISTING	EXISTING	EXISTING	EXISTING	NO WORK
OFFICES (2)	EXISTING	EXISTING	EXISTING	EXISTING	EXISTING	EXISTING	EXISTING	NO WORK
BATHROOM	EXISTING	EXISTING	EXISTING	EXISTING	EXISTING	EXISTING	EXISTING	NO WORK
CLOSET	EXISTING	EXISTING	EXISTING	EXISTING	EXISTING	EXISTING	EXISTING	NO WORK
TOILET	EXISTING	EXISTING	EXISTING	EXISTING	EXISTING	EXISTING	EXISTING	NO WORK
BREAK ROOM	EXISTING	VOT	EXISTING	EXISTING	EXISTING	EXISTING	EXISTING	NO WORK
OFFICES (9)	EXISTING	CARPET	EXISTING	PAINT	1/2" GYP BRD	PAINT	EXISTING	1
CONFERENCE ROOM	EXISTING	CARPET	EXISTING	PAINT	1 1/2" GYP BRD	PAINT	EXISTING	1
CONFERENCE ROOM	EXISTING	CARPET	EXISTING	PAINT	5/8" MR	1 1/2" GYP BRD	EXISTING	1
CON TOILET	EXISTING	TILE	EXISTING	PAINT	1 1/2" GYP BRD	PAINT	EXISTING	1
CON TOILET	EXISTING	TILE	EXISTING	PAINT	5/8" MR	1 1/2" GYP BRD	EXISTING	1

CUT EXISTING GYP BRD CEILING SQUARE WHERE CEILING IS DAMAGED FROM VANDALISM. INSTALL NEW 1/2" GYP BRD AND PREPARE CEILING FOR PAINTING.

**DOOR AND WINDOW SCHEDULES**

NO.	TYPE	FRAME	WIDTH	HEIGHT	THICK	DOOR FIN	HOW	TYPE	PART	FRAME FIN	NOTES	NO.	TYPE	MATERIAL	WIDTH	HEIGHT
1	GL	MTL	2'-3"-0"	6'-8"	1-3/4"	PAINTED	1,2	WD	WD	PAINTED	1	1	A	EXISTING	EX	EX
2	GL	MTL	2'-3"-0"	6'-8"	1-3/4"	PAINTED	1,2	WD	WD	PAINTED	1	1	A	EXISTING	EX	EX
3	WD	WD	2'-6"	6'-8"	1-3/4"	PAINTED	1	WD	WD	PAINTED	1	1	A	EXISTING	EX	EX
4	WD	WD	3'-0"	6'-8"	1-3/4"	PAINTED	1	WD	WD	PAINTED	1	1	A	EXISTING	EX	EX
5	WD	WD	3'-0"	6'-8"	1-3/4"	PAINTED	1	WD	WD	PAINTED	1	1	A	EXISTING	EX	EX
6	MTL	MTL	3'-0"	6'-8"	1-3/4"	PAINTED	1	WD	WD	PAINTED	1	1	A	EXISTING	EX	EX
7	WD	WD	3'-0"	6'-8"	1-3/4"	PAINTED	1	WD	WD	PAINTED	1	1	A	EXISTING	EX	EX
8	WD	WD	3'-0"	6'-8"	1-3/4"	PAINTED	1	WD	WD	PAINTED	1	1	A	EXISTING	EX	EX
9	WD	WD	3'-0"	6'-8"	1-3/4"	PAINTED	1	WD	WD	PAINTED	1	1	A	EXISTING	EX	EX
10	WD	WD	3'-0"	6'-8"	1-3/4"	PAINTED	1	WD	WD	PAINTED	1	1	A	EXISTING	EX	EX
11	WD	WD	3'-0"	6'-8"	1-3/4"	PAINTED	1	WD	WD	PAINTED	1	1	A	EXISTING	EX	EX
12	WD	WD	3'-0"	6'-8"	1-3/4"	PAINTED	1	WD	WD	PAINTED	1	1	A	EXISTING	EX	EX
13	WD	WD	3'-0"	6'-8"	1-3/4"	PAINTED	1	WD	WD	PAINTED	1	1	A	EXISTING	EX	EX
14	WD	WD	3'-0"	6'-8"	1-3/4"	PAINTED	1	WD	WD	PAINTED	1	1	A	EXISTING	EX	EX
15	WD	WD	3'-0"	6'-8"	1-3/4"	PAINTED	1	WD	WD	PAINTED	1	1	A	EXISTING	EX	EX
16	WD	WD	3'-0"	6'-8"	1-3/4"	PAINTED	1	WD	WD	PAINTED	1	1	A	EXISTING	EX	EX
17	WD	WD	3'-0"	6'-8"	1-3/4"	PAINTED	1	WD	WD	PAINTED	1	1	A	EXISTING	EX	EX
18	WD	WD	3'-0"	6'-8"	1-3/4"	PAINTED	1	WD	WD	PAINTED	1	1	A	EXISTING	EX	EX
19	WD	WD	3'-0"	6'-8"	1-3/4"	PAINTED	1	WD	WD	PAINTED	1	1	A	EXISTING	EX	EX

**DOOR NOTES:**  
 1. LEVER TYPE HARDWARE  
 2. PUSH BAR REFERENCE EXIT DEVICE  
 3. CLEAN AND SAND ALL DOOR JAMBS PRIOR TO PAINTING  
 4. DOOR TO BE 1-HR ASSEMBLY TYPE DOOR

**WINDOW NOTES:**  
 1. ALL WINDOWS ARE EXISTING AND TO REMAIN  
 2. CLEAN WINDOWS INSIDE AND OUT

**JIM ERVIN...**  
 ARCHITECTURAL DESIGN SERVICE  
 6279 WHITTONDALE DR  
 TALLAHASSEE, FL 32312  
 (850) 274-2321  
 FL. ARC. # 0011528

**NORMAN J. CLEMENT DDS COMMUNITY CENTER**  
 EXISTING ELEVATIONS  
 AND DETAILS  
 730 W WAILES ST  
 TALLAHASSEE FLORIDA

PRJ #: 2319  
 DATE: 5/20/20  
 REVISION 1  
 DRAWN BY: GAF  
 REVIEWED BY: GAF  
 SCALE: AS SHOWN