



2nd FLOOR PLAN

SCALE: 1/4" = 1'-0"

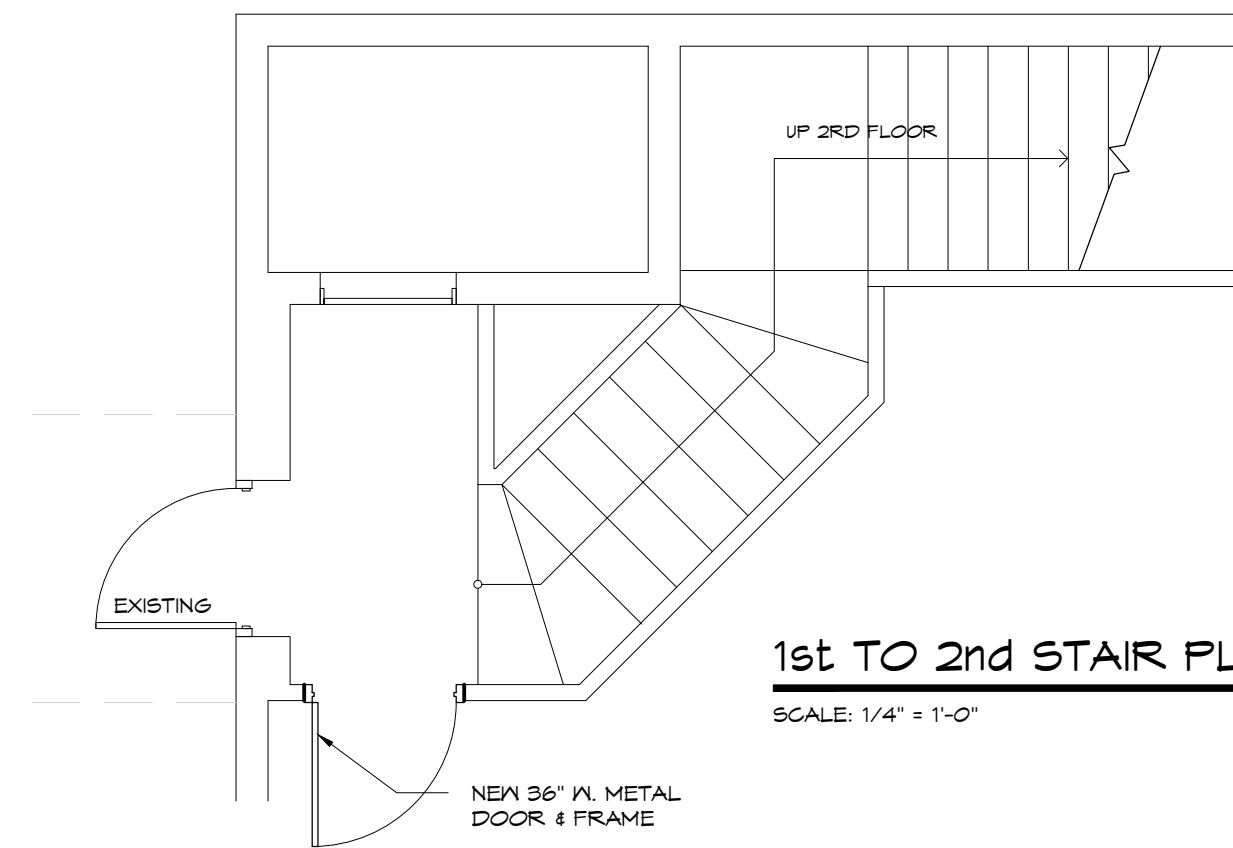


1st TO 2nd STAIR PLAN

SCALE: 1/4" = 1'-0"

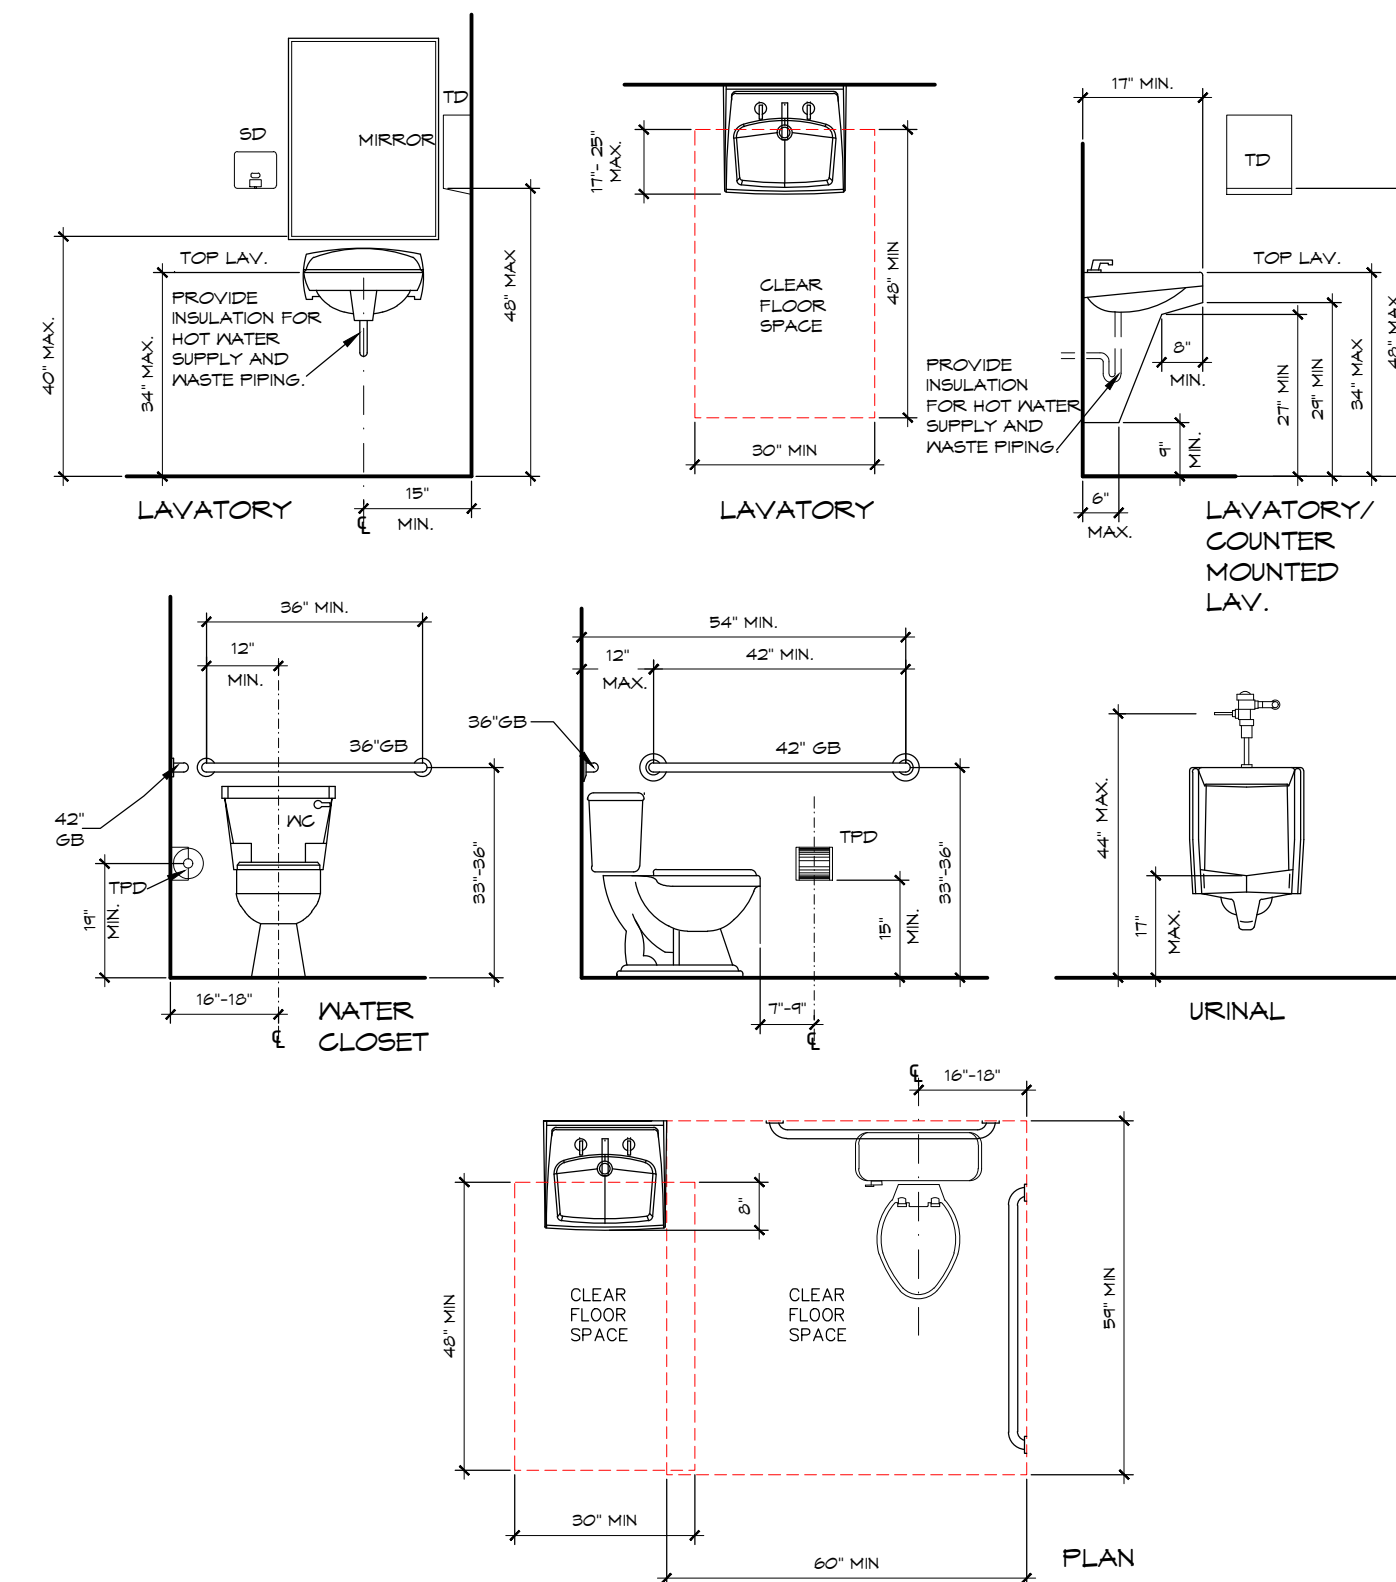


ADA TOILET COMPARTMENT CLEARANCES

SCALE: 3/8" = 1'-0"

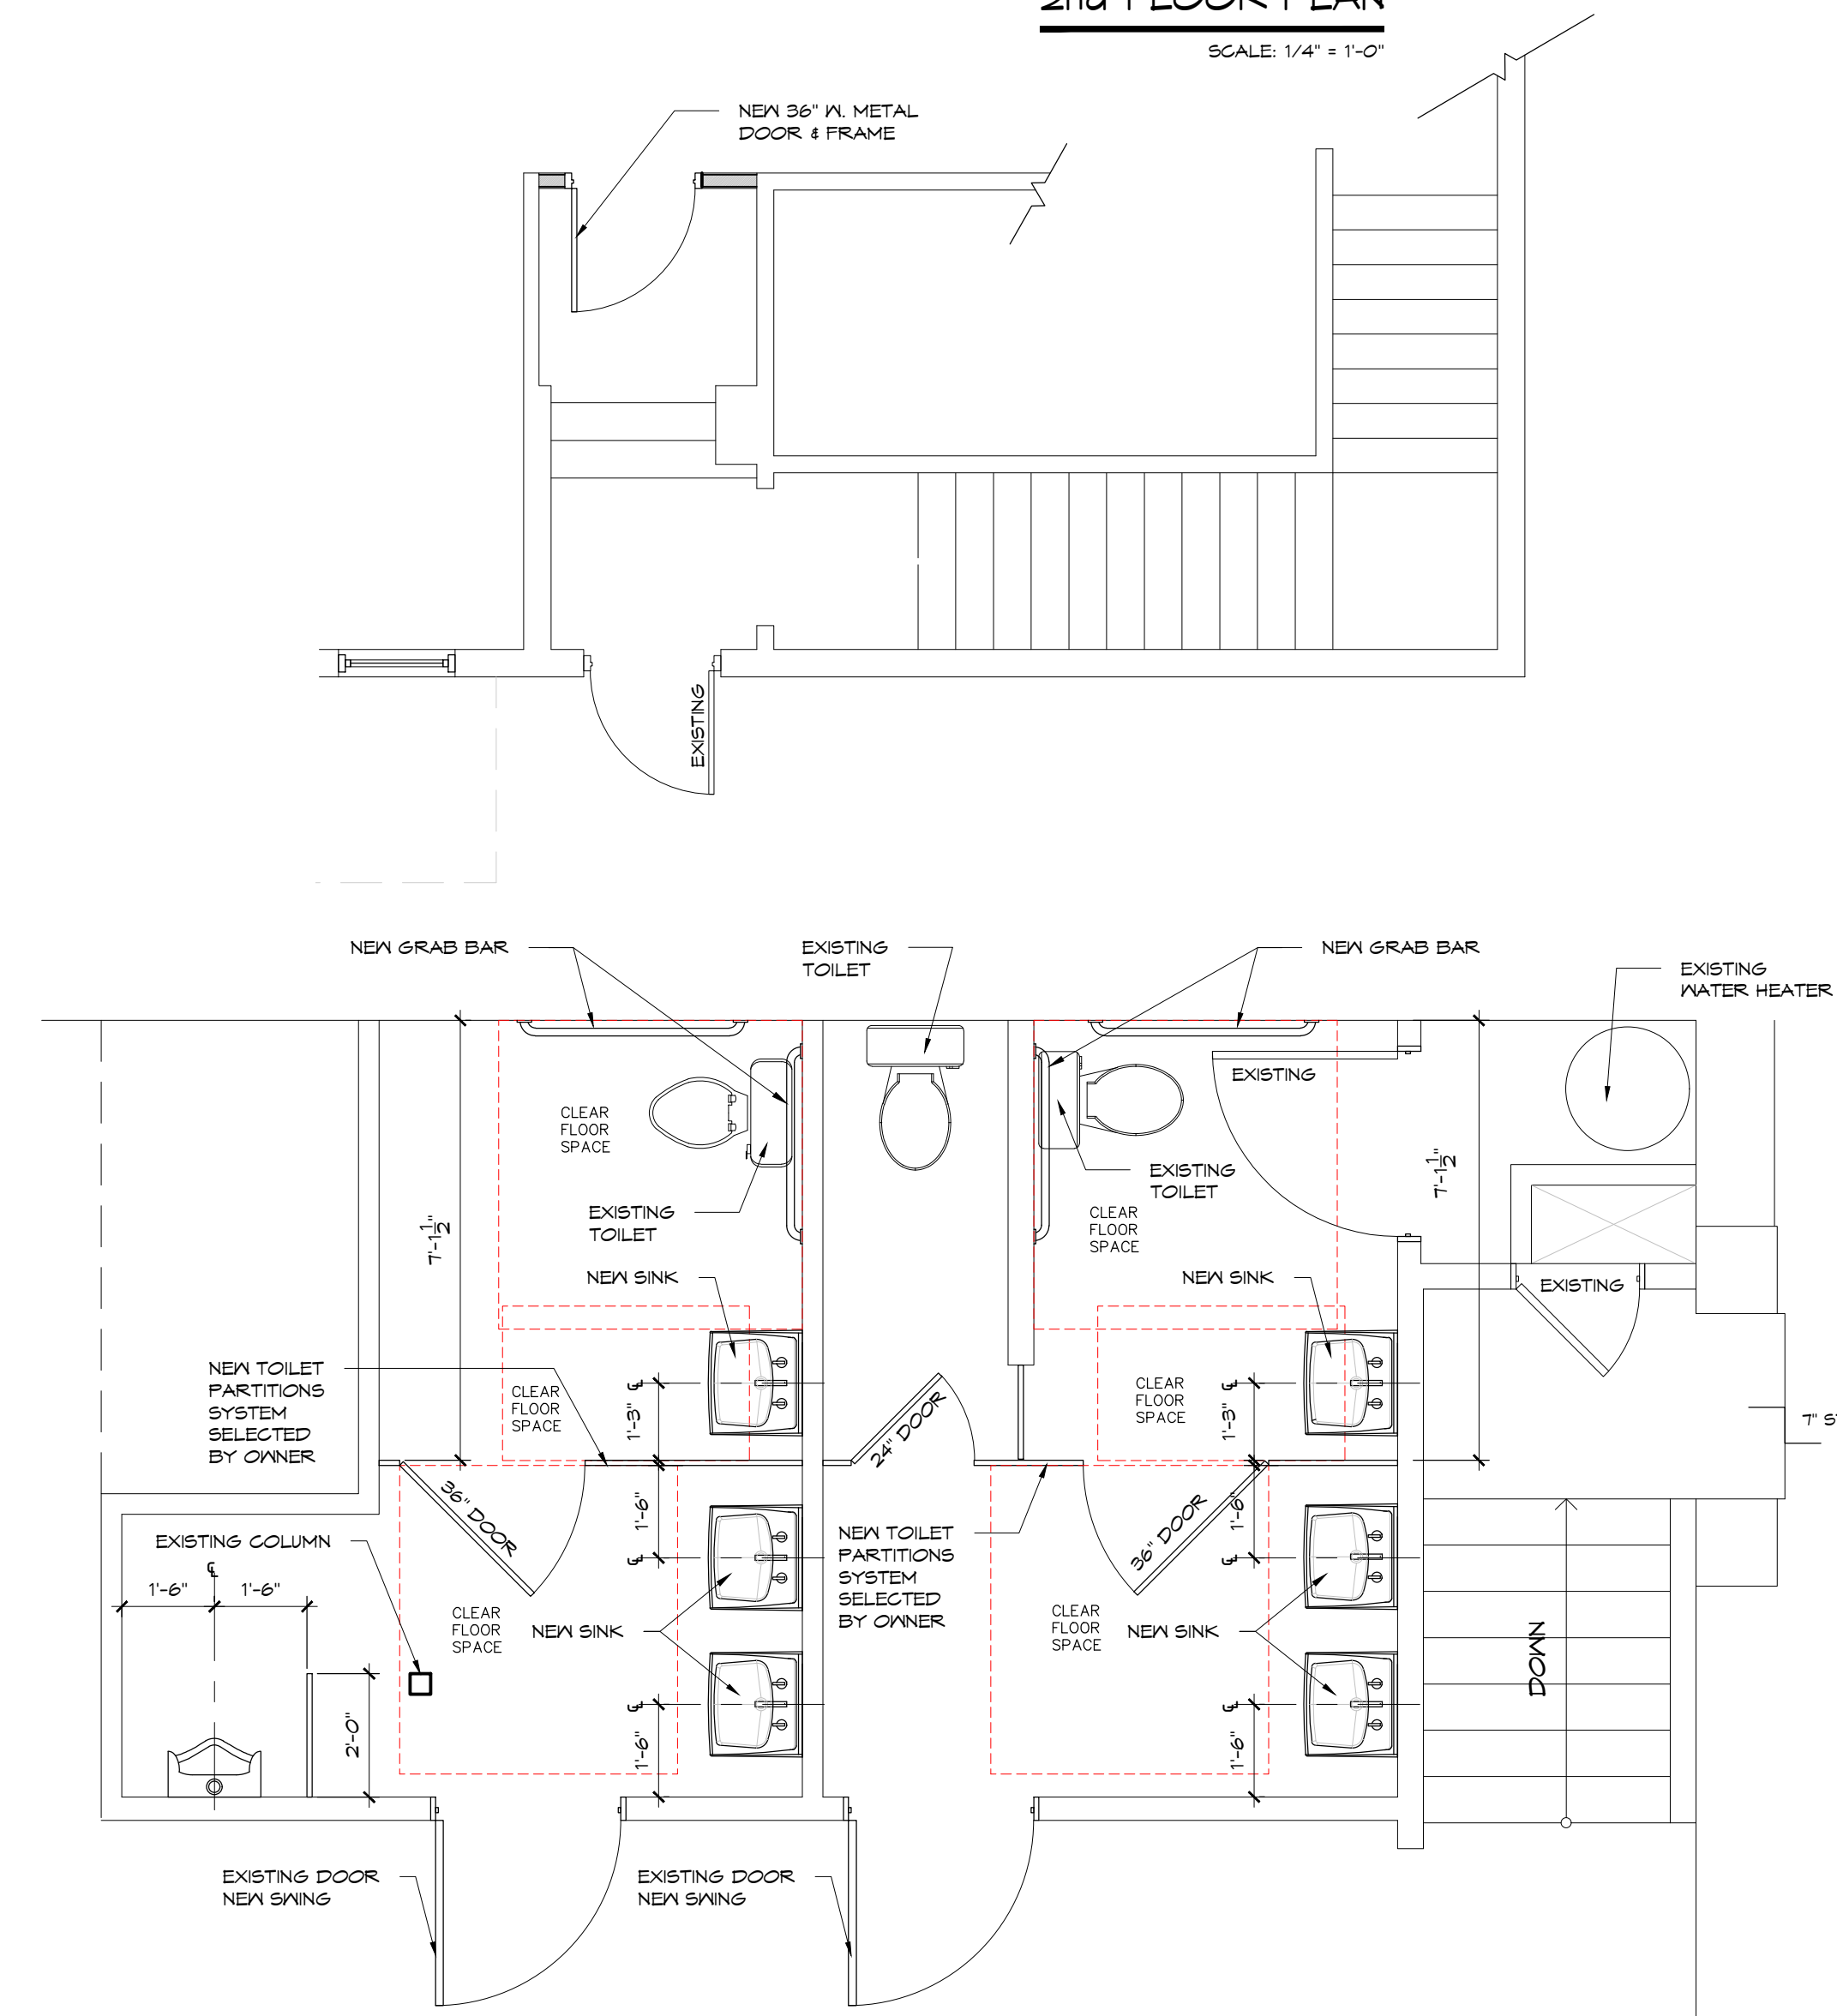

RESTROOM ENLARGED FLOOR PLAN - A

SCALE: 3/8" = 1'-0"

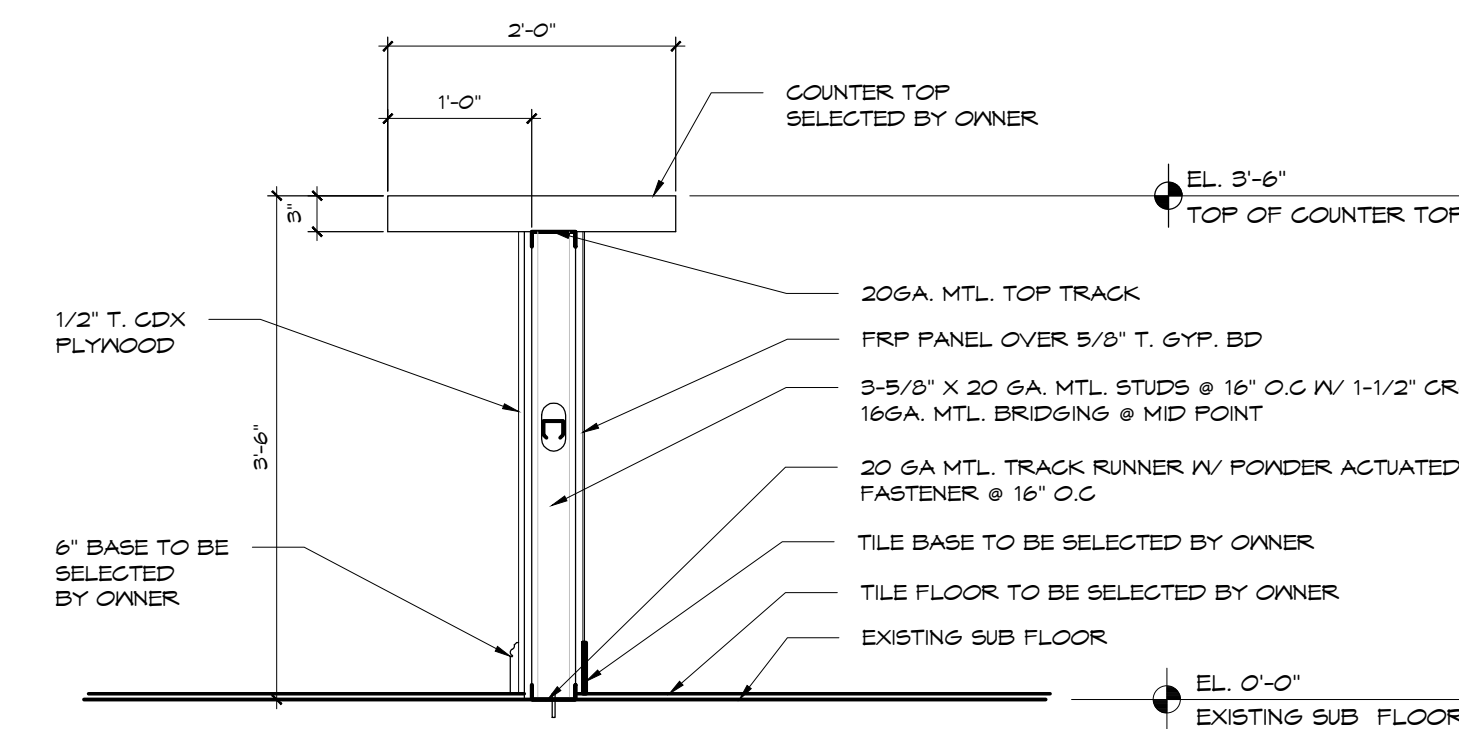

BAR WALL SECTION - 'B'

SCALE: 5/4" = 1'-0"

