


2 | MEZZANINE FLOOR PLAN
SCALE: 1/4" = 1'-0"

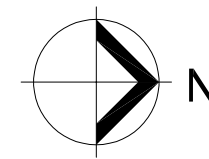

WALL LEGEND:

- INDICATES EXISTING CMU WALL.
- NEW NON-RATED INTERIOR PARTITION TO 10'-6" A.F.F. W/ 5/8" DRYWALL EACH SIDE OF 3-5/8" 25 GA. MET STUDS @ 16" O.C.
- EXISTING 1-HR. RATED DEMISING PARTITION TO BOTTOM OF ROOF DECK. SEE 4/A-5.0 ADJACENT TENANTS - MERCANTILE AND ASSEMBLY OCCUPANCIES.
- EXIST NON-RATED DRYWALL PARTITION TO REMAIN.
- NEW BUILT OUT METAL FRAMED CHASE WALL FOR EQUIPMENT PIPES AND CONNECTIONS. PROVIDE FULL HEIGHT 5/8" TYPE 'X' WALL BOARD. FINISH AS NEEDED.
- NEW HALF WALL PARTITION. SEE 6/A-5.0

FLOOR PLAN NOTES:

- INTERIOR FINISHES BY INTERIOR DESIGNER.
- ALL KITCHEN AREA AND BAR EQUIPMENT BY SINGER M. TUCKER FOOD SERVICE EQUIPMENT.

DOOR SCHEDULE

NO.	LOCATION	ELEV. DET.	WIDTH	HEIGHT	THICK	MATERIAL	FINISH	FRAME MATERIAL	FINISH	HWDR TYPE	REMARKS
1	EXIST EGRESS DOOR TO REMAIN	E	3'-0"	6'-8"	1-3/4"	GL/ALUM	PAINT-ALUM	ALUM	PAINT	DB/ HANDLE	SELF-CLOSING #, % CAT II GLAZING IMPACT GLASS NO#
2	EXIST. STOREFRONT SWING DOOR	D	6'-0"	8'-0"	1-3/4"	GL/ALUM	PAINT-ALUM	ALUM	PAINT	DB/ HANDLE	SELF-CLOSING #, % CAT II GLAZING IMPACT GLASS
3	STORAGE CLOSET SWING DOOR	A	3'-0"	6'-8"	1-3/4"	MTL	PAINT-MET	MTL	PAINT	HANDLE	
4	RESTROOM SWING DOOR	B	3'-0"	6'-8"	1-3/8"	H. CORE/WD.	WD P. LAM	WD.	PAINT	PRI	SELF-CLOSING, NON-RATED
5	HOLLOW CORE SWING	B	2'-6"	6'-8"	1-3/8"	H. CORE/WD.	WD P. LAM	WD.	PAINT	PRI	SELF-CLOSING #, NON-RATED
6	H. METAL SWING DOOR	A	3'-0"	6'-8"	1-3/4"	MTL	PAINT-MET	MTL	PAINT	HANDLE	
7	LOUVERD PANEL SWING DOOR	C	3'-0"	6'-8"	3"	MTL	PAINT-MET	MTL	PAINT	HANDLE	1 HR RATED FIRE DAMPER
8	HOLLOW CORE SWING	B	2'-0"	6'-8"	1-3/8"	H. CORE/WD.	WD P. LAM	WD.	PAINT	PRI	NON-RATED
E	EXIST EGRESS DOOR TO REMAIN					MTL	PAINT-MET	MTL	PAINT	VARIES	SELF-CLOSING #, % RATED DOOR

DOOR LEGEND

- FBC-A COMPLIANT ADJUSTABLE CLOSER

% - EXIT ACCESS NOTE: ALL PROPOSED AND EXISTING DOORS IN AN EGRESS ACCESSIBLE PATH SHALL REMAIN OPENABLE FROM THE EGRESS SIDE WITHOUT THE USE OF A KEY, SPECIAL KNOWLEDGE OR EFFORT.

& - INSWING DOOR PER FBC(A) 603.3.2 EXCEPTION #2.

HARDWARE LEGEND

PAS - PASSAGE LATCH

PRF - PRIVACY LOCK



DB - DEAD BOLT PASSAGE LATCH

DBD - DOUBLE CYLINDER DEAD BOLT



KL - KEY LOCK

BL - BUZZ-IN LATCH

PAN - PANIC BAR AND LATCH

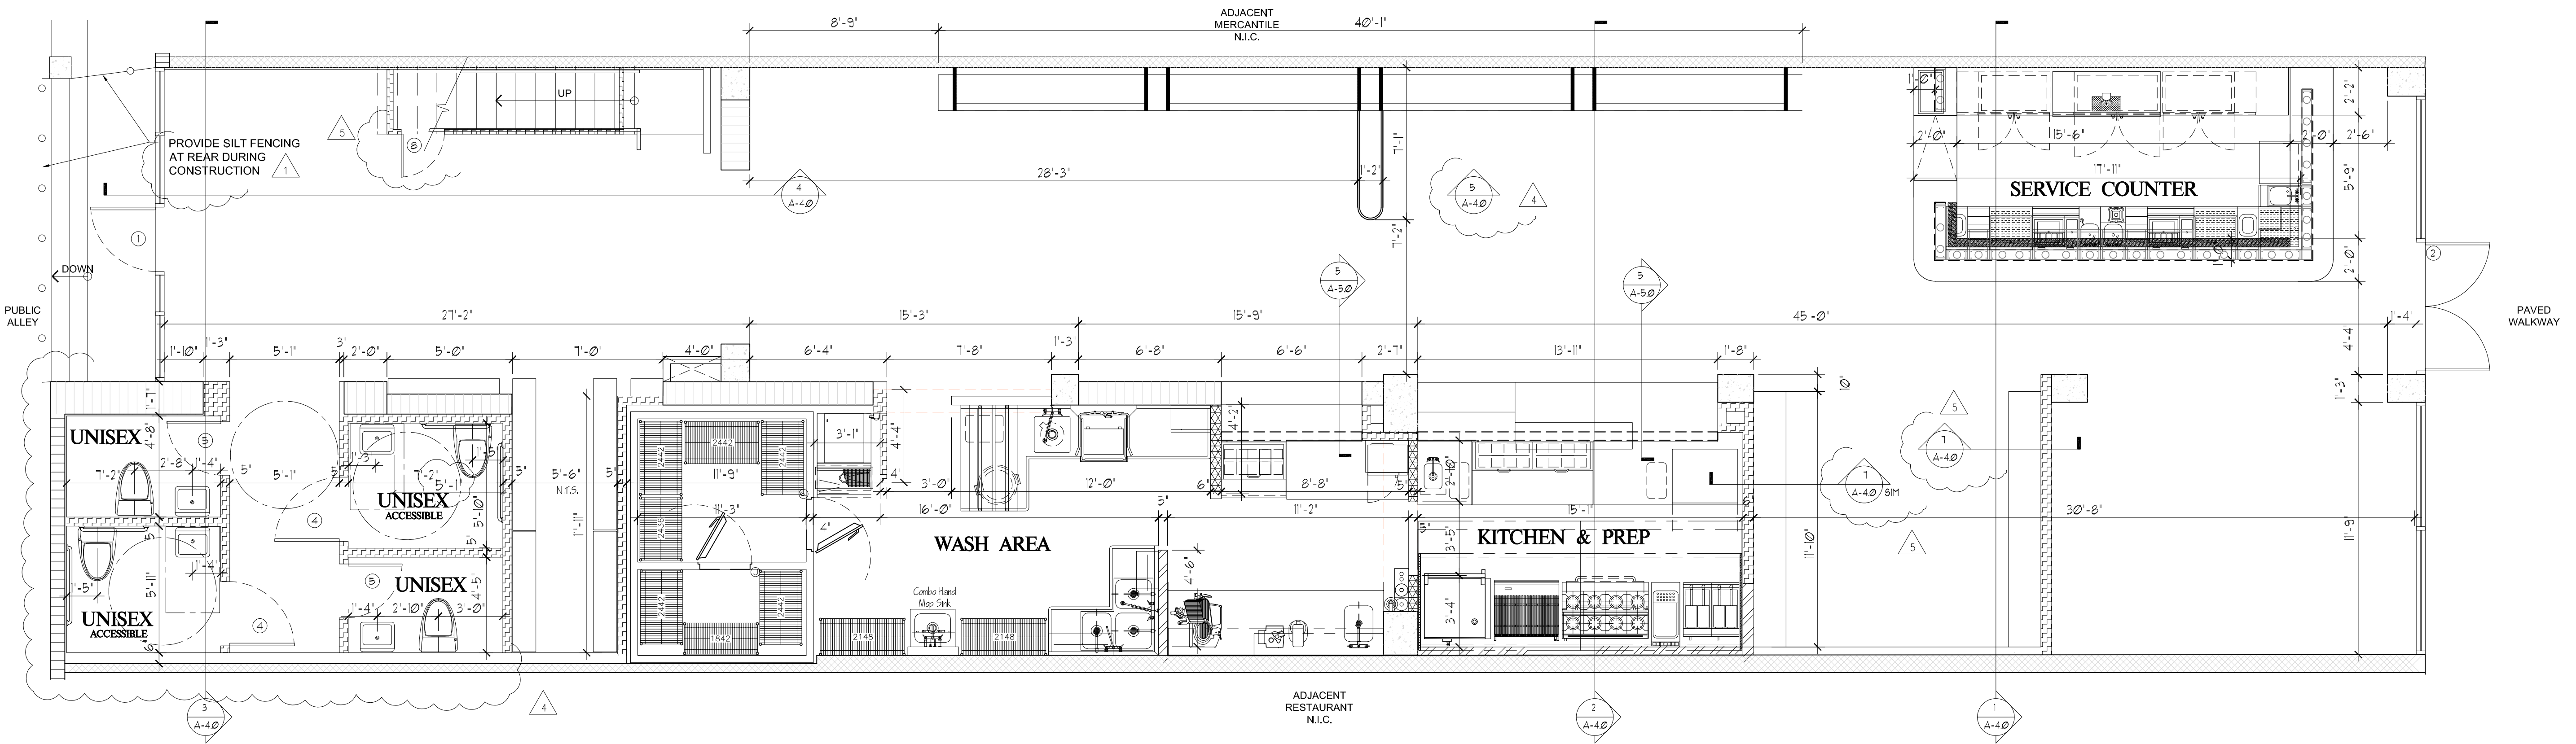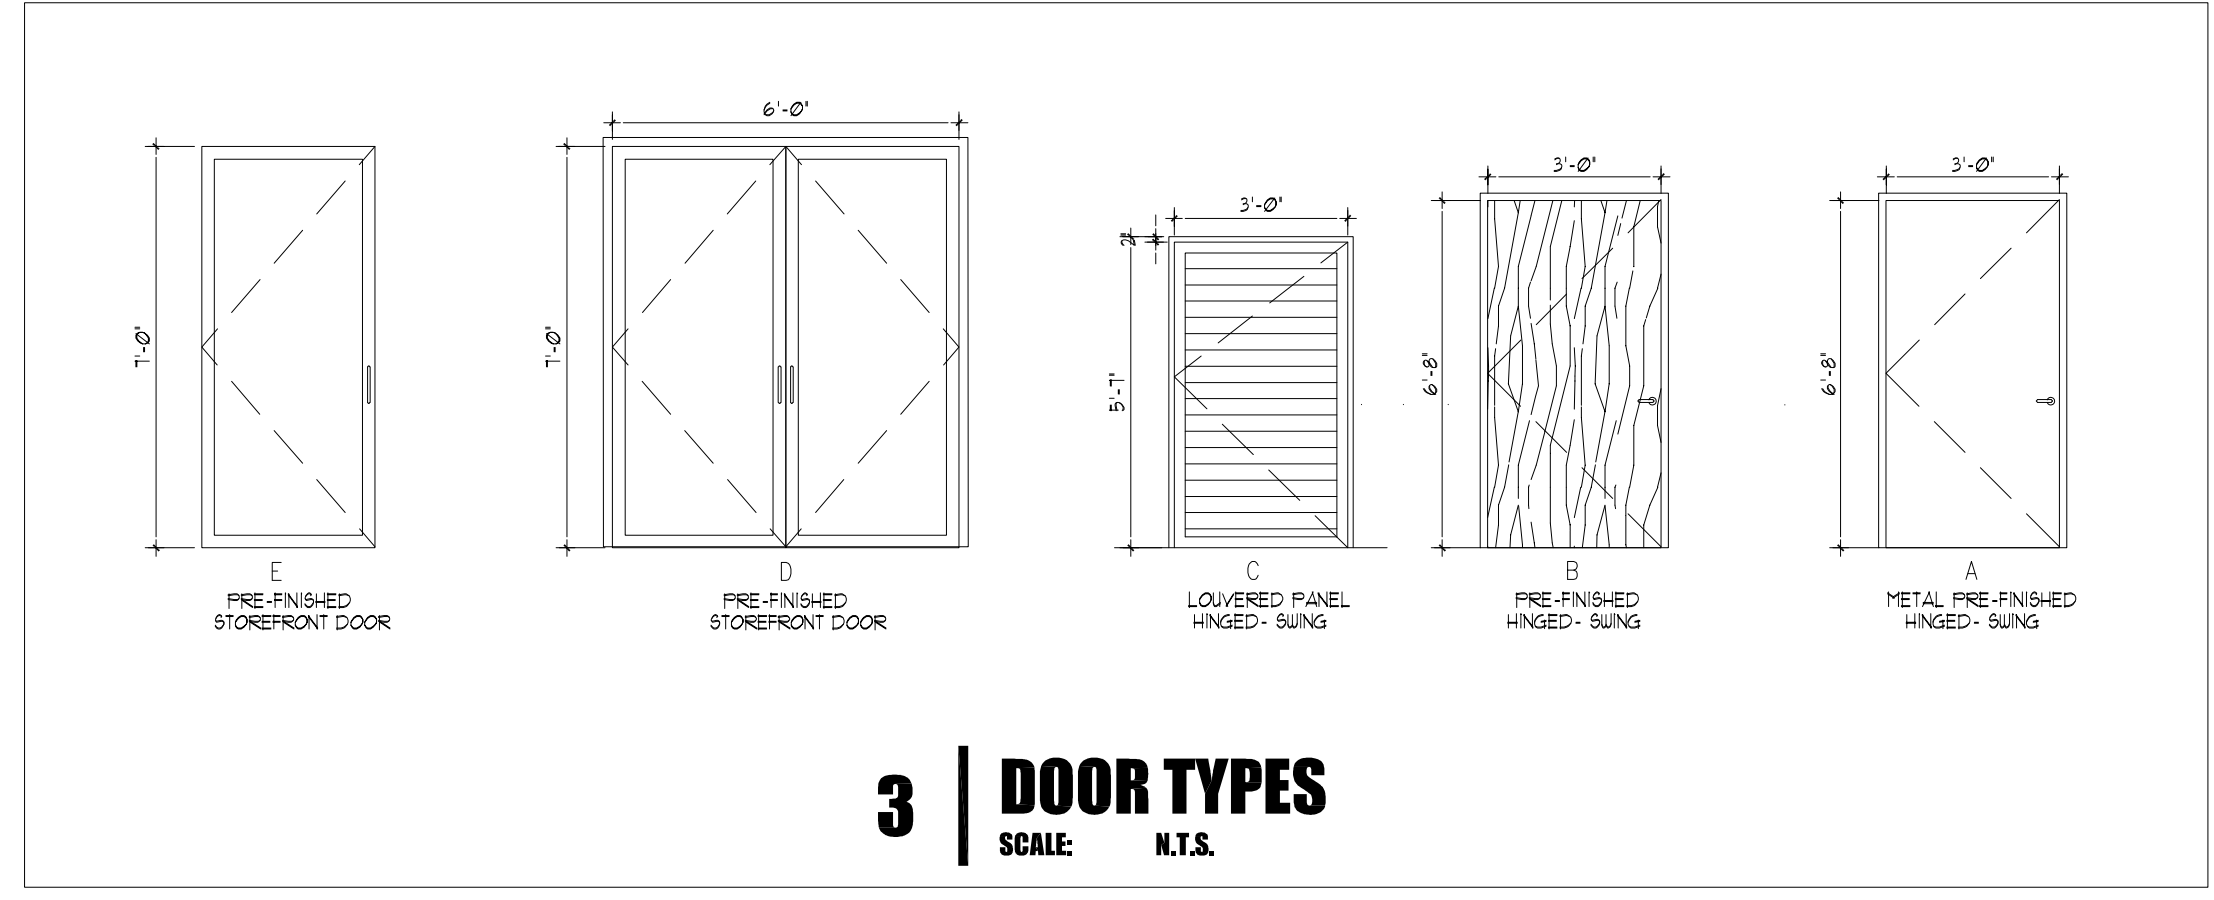

1 | 1ST FLOOR PLAN
SCALE: 1/4" = 1'-0"

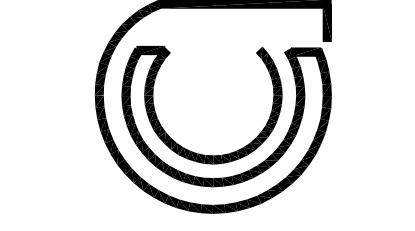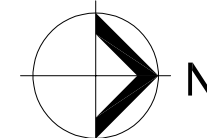

REVISIONS: 1. BUILDING COMMENTS 7-20-2021 4. R. ROOM, ELEV. REV 11-3-2021
2. PRE COMMENTS 9-23-2021 5. OWNER REV 12-3-2021
3. MEZZANINE COMMENTS 10-5-2021

ALL NOTES, SPECIFICATIONS, AND SCHEDULES ARE GOVERNED BY THE DRAWINGS AND SHALL BE USED IN CONJUNCTION WITH THE PERMITS AND ALL APPLICABLE CODES AND REGULATIONS. THE CONTRACTOR SHALL BE RESPONSIBLE FOR OBTAINING ALL NECESSARY PERMITS AND APPROVALS FROM THE APPLICABLE AGENCIES. 