


1 1ST FLOOR PLAN
SANITARY SCALE: 1/8" = 1'-0"

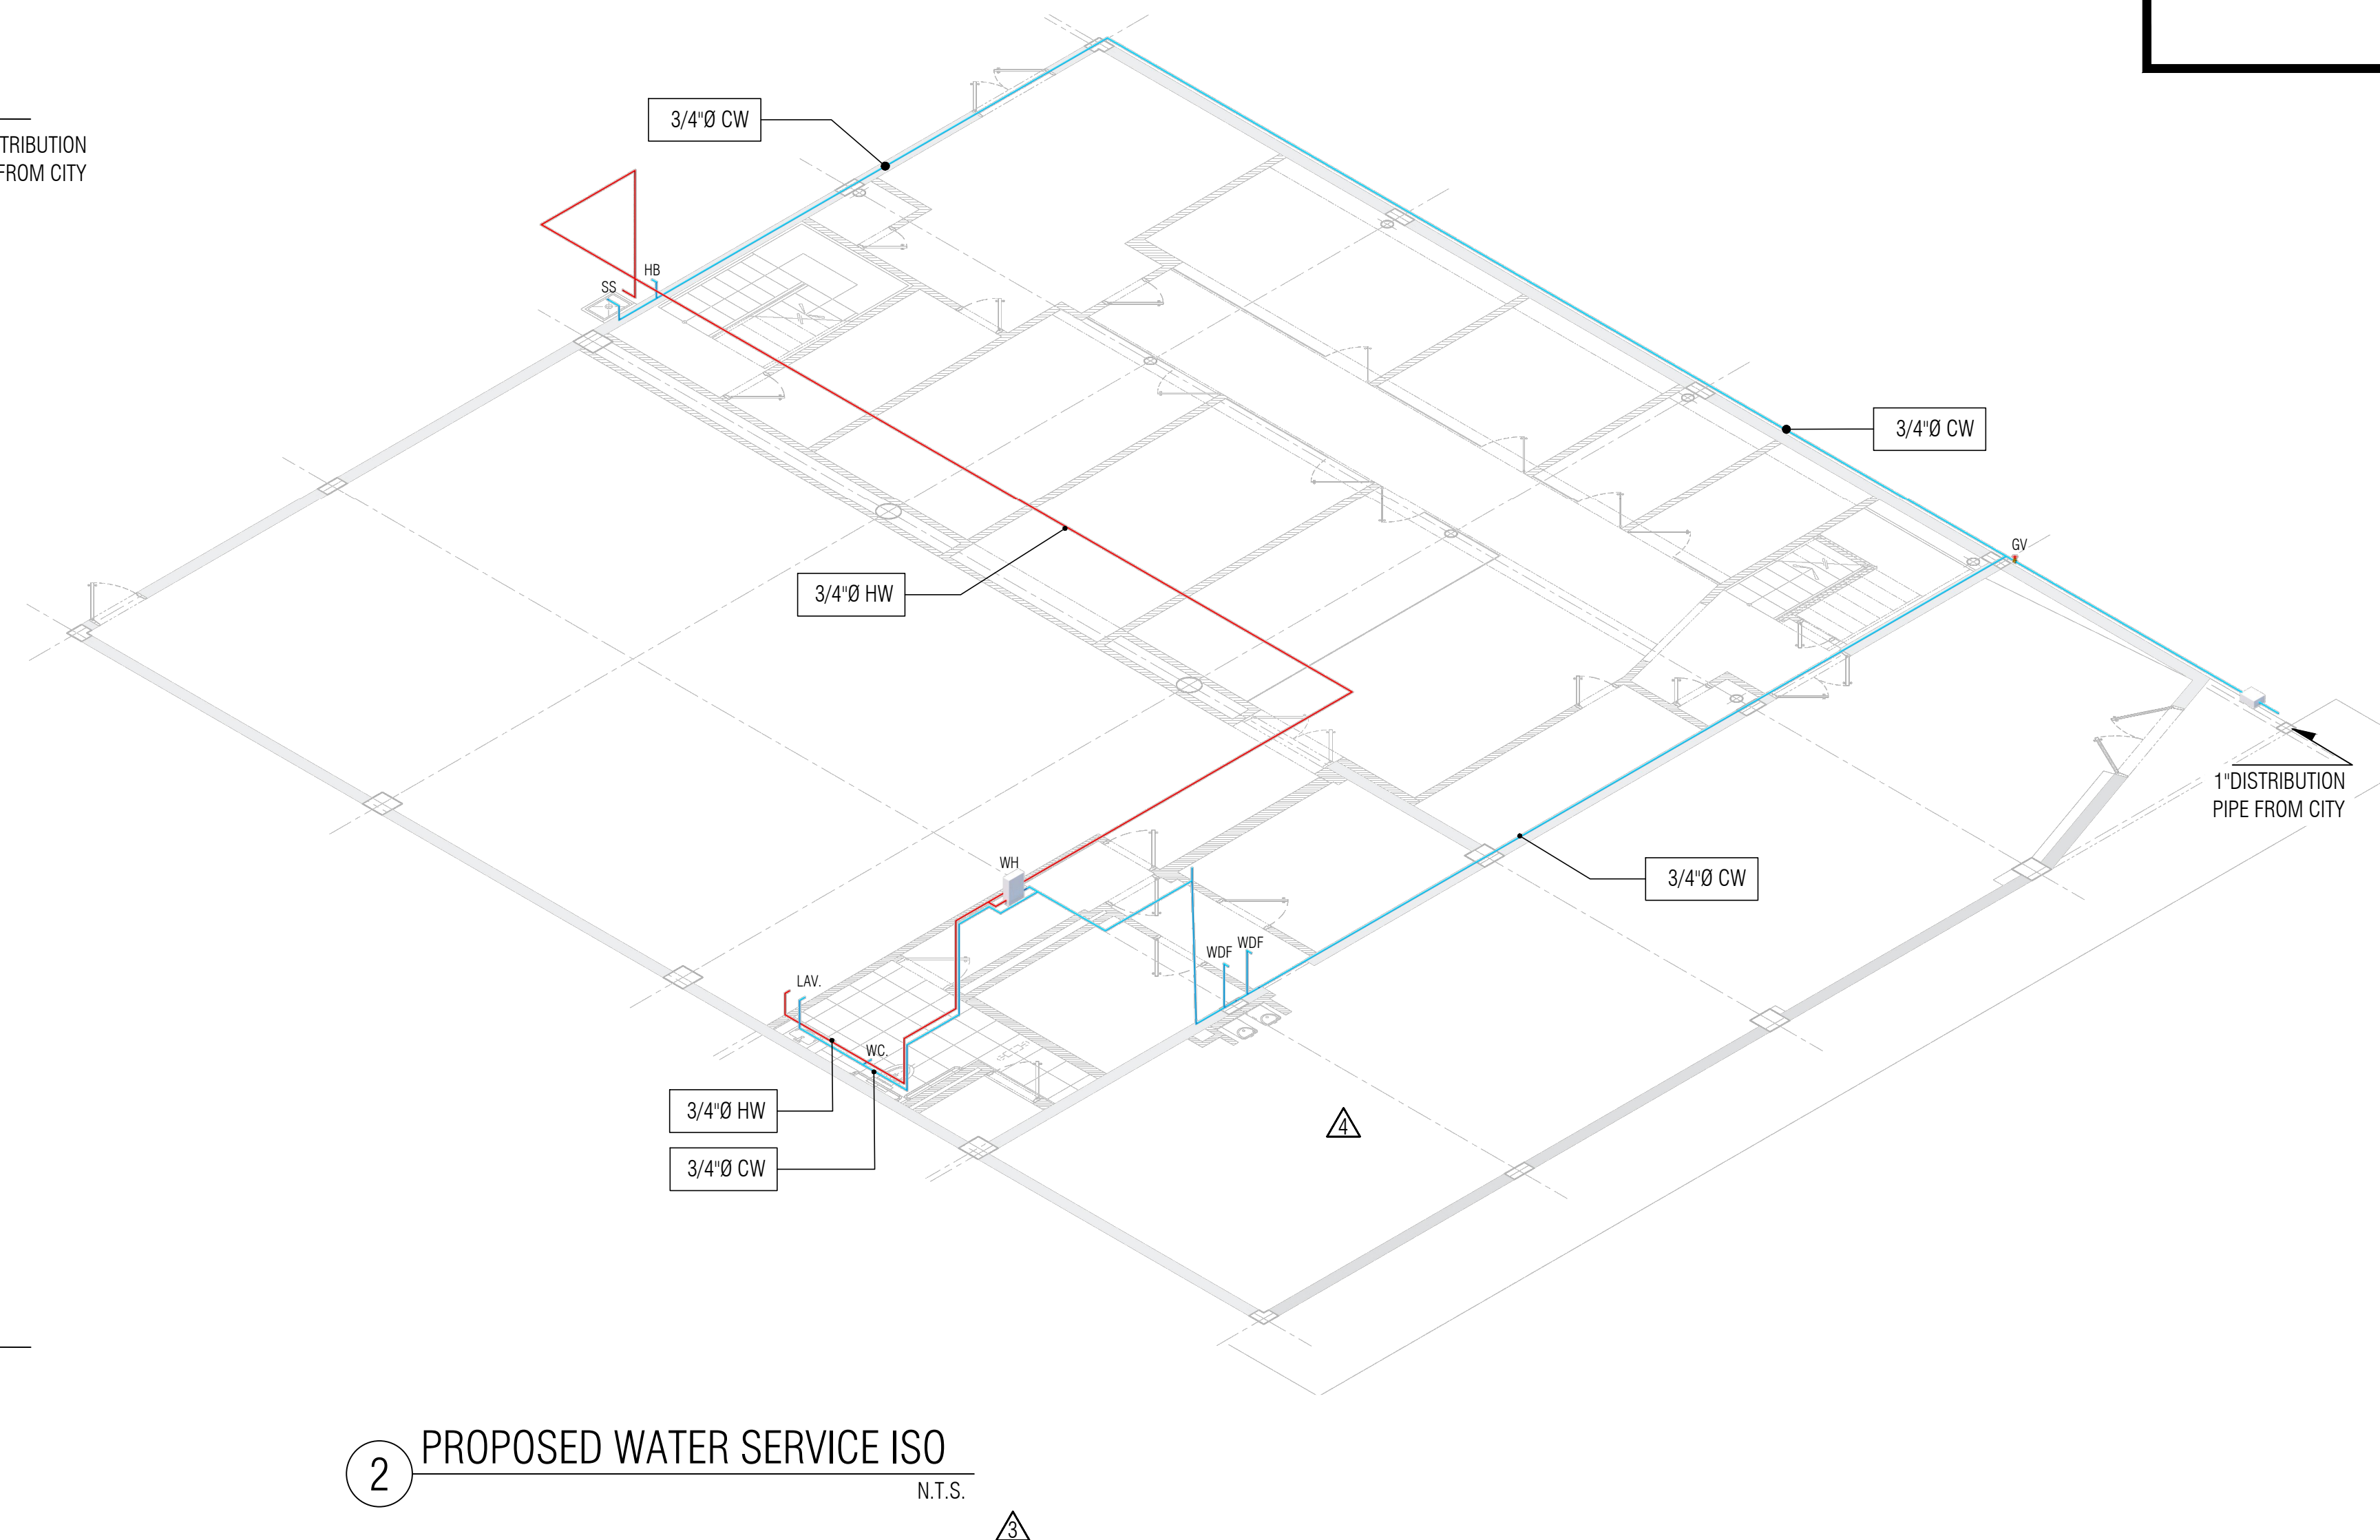

2 PROPOSED WATER SERVICE ISO
N.T.S.

TABLE P2903.2a MIAMI-DADE CODE MAXIMUM FLOW RATES AND CONSUMPTION FOR PLUMBING FIXTURES, FIXTURE FITTINGS AND APPLIANCES	
PLUMBING FIXTURE OR FIXTURE FITTING	MAXIMUM FLOW RATE OR QUANTITY
LAVATORY FAUCET	1.5 GPM AT 60 PSI
SHOWER HEAD	1.5 GPM AT 80 PSI
SINK FAUCET	1.5 GPM AT 60 PSI
WATER CLOSET	1.28 GALLONS PER FLUSHING CYCLE

FIXTURE TYPE	WSFU PER FIXTURE			EX. QUANTITY	TOTAL WSFU		
	CW	HW	TOTAL		CW	HW	EX.TOTAL
LAVATORY	0.5	0.5	0.7	4	2.0	2.0	2.8
URINAL	5.0	0.0	5.0	1	5.0	0.0	5.0
SERVICE SINK	1.0	1.0	1.4	1	1.0	1.0	1.4
WATER CLOSET	2.2	0.0	2.2	4	8.8	0.0	8.8
DRINKING FOUNTAIN	0.25	0.0	0.25	2	0.5	0.0	0.5
				TOTAL	16.8	3.0	18.5

THIS TABLE SHOWS ALL WATER FIXTURE UNITS IN THE BUILDING. SECOND FLOOR IS NOT IN SCOPE OF WORK. DATA PROVIDED FOR THE SECOND FLOOR IS FOR INFORMATIONAL PURPOSE ONLY

ISSUE	DATE
2. CITY OF MIAMI COMMENTS	11/04/2022
3. CITY OF MIAMI COMMENTS	12/23/2022
4. CITY OF MIAMI COMMENTS	01/12/2023
4. CITY OF MIAMI COMMENTS	02/01/2023

AMERICANO
MEDIA GROUP
STUDIO
2920 NW 7 ST
MIAMI, FL 33125

PROJECT:
INTERIOR REMODELING

PLUMBING
SUPPLY PLAN

7875 NW 12th Street, Ste. 101
Doral, FL 33126
(786) 762-2204
www.ves-us.com
C.A. #32810

FELIX F. RODRIGUEZ, PE, SE
FLORIDA PE #74481
Civil, Structural, Mechanical
admin@ves-us.com

VDES PROJECT #220078

DATE
08/15/2022

SHEET
P-11