

SCOPE OF WORK:

EXTENSION OF USE / OCCUPANCY TO PRE-SCHOOL

*NO INTERIOR WORK

*NO EXTERIOR WORK

*NO ELECTRICAL WORK

*NO MECHANICAL WORK

*NO PLUMBING WORK

*NO STRUCTURAL WORK

GENERAL NOTES:

1.

PARKING LOT LIGHTING APPROVED UNDER SEPARATE PERMIT (PERMIT NO. B035023945).


2.

TANGERINE LEARNING CENTER (7699 BISCAYNE BLVD, 1ST FLOOR) APPROVED UNDER SEPARATE PERMIT.

3.

TANGERINE LEARNING CENTER (7657 BISCAYNE BLVD) APPROVED UNDER SEPARATE PERMIT.

N . E . 7 7 S T R E E T

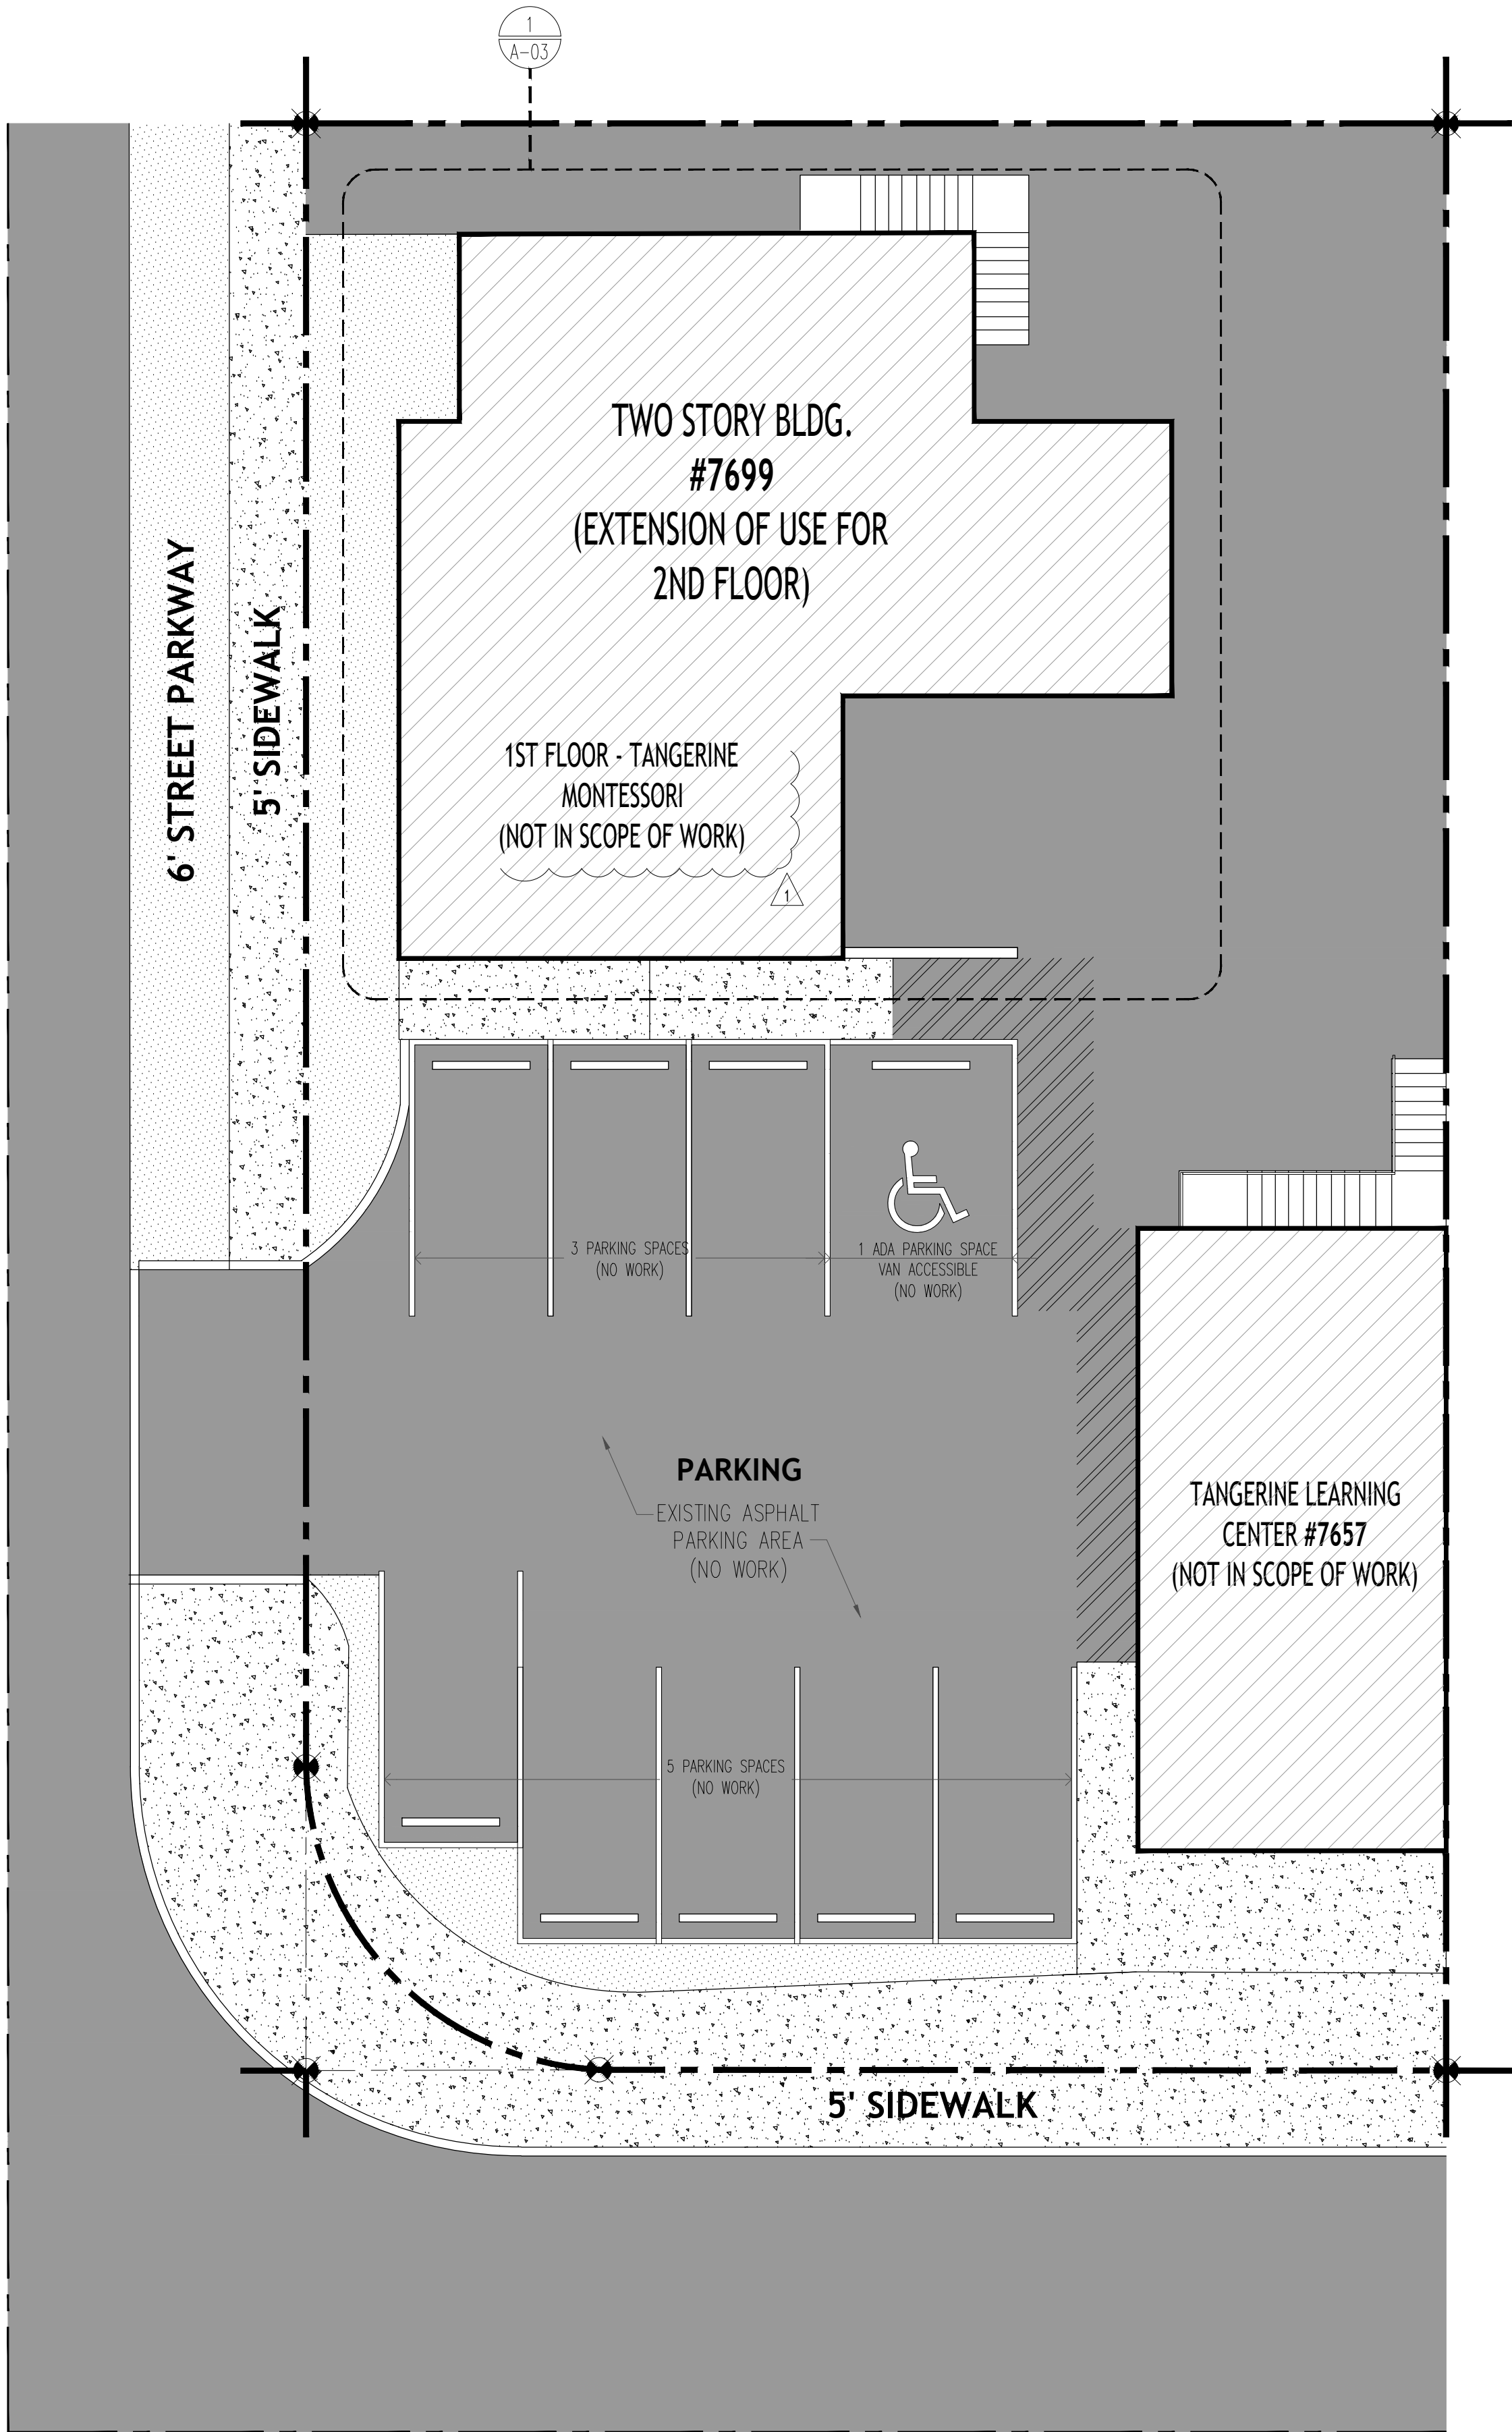

TYPICAL ARCHITECTURAL LEGEND:	
SYMBOL	DESCRIPTION
	PROPERTY LINES
	EXIST. SODDED AREA (NO WORK)
	EXIST. SIDEWALK (NO WORK)
	EXIST. ASPHALT AREA (NO WORK)

1

EXISTING SITE PLAN

Scale: 1/8" = 1'-0"

N

EXTENSION OF EXISTING USE

PERMIT SET

TANGERINE LEARNING CENTER
7699 BISCAYNE BLVD, 2ND FLOOR
MIAMI, FL 33138

SEAL:

SIXSIDES ARCHITECTURE, INC.
AA36002922
Daniel Gomez, R.A.
FL Reg. AR96626
1108 KANE CONCOURSE, SUITE 220
BAY HARBOR ISLANDS, FL 33154
M. 305.610.1333
dgoomez@sixsidesinc.com

SIX SIDES
architecture

COPYRIGHT © 2024
ALL RIGHTS RESERVED. THESE DRAWINGS AND SPECIFICATIONS ARE INSTRUMENTS OF SERVICE AND SHALL REMAIN THE PROPERTY OF THE ARCHITECT, WHETHER THE PROJECT FOR WHICH THEY WERE PREPARED IS EXECUTED OR NOT. THEY ARE NOT TO BE USED IN ANY OTHER MANNER ON OTHER PROJECTS OR EXTENSIONS TO THIS PROJECT EXCEPT BY AGREEMENT IN WRITING AND WITH APPROPRIATE COMPENSATION. REPRODUCTION OF SPECIFICATIONS WITHOUT WRITTEN CONSENT IS PROHIBITED.

REVISED:
B.D.C. - 07/2024

EXISTING:
SITE PLAN

2405275STM

07/03/2024

A-02