

ID	DOOR LEAF PROPERTIES					DOOR FRAME PROPERTIES			DETAIL			FIRE RATING	HW SET	NOTE
	TYPE	W x H	THICKNESS	MATERIAL	FINISH	TYPE	MATERIAL	FINISH	HEAD	JAMB	SILL			
D01	FV	3'-0"x6'-8"	1 3/4"	FG	PAINT	FG	FIBERGLASS	PAINT				NON-RATED	01	2
D02	FV	3'-0"x6'-8"	1 3/4"	FG	PAINT	FG	FIBERGLASS	PAINT				NON-RATED	01	2
D03	F1	3'-0"x7'-0"	1 3/4"	WD	PAINT	WD3	WOOD	PAINT	E4/A501	C4/A501		45 MIN	02	1, 3
D04	F1	3'-0"x7'-0"	1 3/4"	WD	PAINT	WD3	WOOD	PAINT	E4/A501	C4/A501		45 MIN	02	3
D05	FV	3'-0"x6'-8"	1 3/4"	WD	PAINT	SL2	ALUM	ANOD.	E6/A501	B6 & C6/A501	A6/A501	NON-RATED	01	2
D06	F1	3'-0"x6'-8"	1 3/4"	WD	PAINT	WD3	WOOD	PAINT	E4/A501	C4/A501		NON-RATED	01	2
D07	FV	3'-0"x6'-8"	1 3/4"	WD	PAINT	SL2	ALUM	ANOD.	E6/A501	B6 & C6/A501	A6/A501	NON-RATED	01	
D08	F1	3'-0"x6'-8"	1 3/4"	WD	PAINT	WD3	WOOD	PAINT	E4/A501	C4/A501		NON-RATED	03	
D09	F1	3'-0"x6'-8"	1 3/4"	WD	PAINT	WD3	WOOD	PAINT	E4/A501	C4/A501		NON-RATED	01	
D10	F1	3'-0"x6'-8"	1 3/4"	WD	PAINT	WD3	WOOD	PAINT	E4/A501	C4/A501		45 MIN	02	1, 3
D11	F1	3'-0"x6'-8"	1 3/4"	WD	PAINT	WD3	WOOD	PAINT	E4/A501	C4/A501		45 MIN	02	3
D12	F1	3'-0"x6'-8"	1 3/4"	WD	PAINT	WD3	WOOD	PAINT	E4/A501	C4/A501		45 MIN	04	
D13	F1	3'-0"x6'-8"	1 3/4"	WD	PAINT	WD3	WOOD	PAINT	E4/A501	C4/A501		45 MIN	01	2, 4
D14	FV	3'-0"x6'-8"	1 3/4"	WD	PAINT	SL1	ALUM	ANOD.	E6/A501	B6 & C6/A501	A6/A501	NON-RATED	01	
D15	FV	3'-0"x6'-8"	1 3/4"	WD	PAINT	SL3	ALUM	ANOD.	E6/A501	B6 & C6/A501	A6/A501	NON-RATED	01	
D16	F1	3'-0"x6'-8"	1 3/4"	WD	PAINT	WD3	WOOD	PAINT	E4/A501	C4/A501		NON-RATED	02	1, 3

ABBREVIATIONS:
ALUM = ALUMINUM
ANOD = ANODIZED
B = BIFOLD DOOR
EX = EXISTING DOOR
F = FLUSH
FG = FIBERGLASS DOOR
FV = FULL VIEW PANEL
F.V. = FIELD VERIFY
G = GLASS
HM = HOLLOW METAL
HV = HALF VIEW PANEL
NV = NARROW VIEW PANEL
PH = PANELED DOOR, HORIZONTAL
PS = PANELED DOOR, SQUARE
S = SLIDING DOOR
T = TEMPERED
WD = SOLID CORE WOOD

E1 DOOR SCHEDULE - FIRST FLOOR
SCALE: 1" = 1'-0"


NOTE: MATCH EXISTING DOORS AND HARDWARE. COORDINATE FINAL SELECTION WITH OWNER.

- GENERAL DOOR COMMENTS:**
- DOORS UNLABELED ON THE PLANS ARE EXISTING TO REMAIN. REPLACE ALL EXISTING LOCK SETS WITH NEW LOCK SETS AS SELECTED BY OWNER. LOCK FUNCTION SHALL MATCH EXISTING LOCK SET.
 - VIEW PANELS TO BE MANUFACTURER'S STANDARD SIZE UNLESS OTHERWISE NOTED. VIEW PANELS NOT TO EXCEED 2,190 SQ. INCHES IN A 45 MINUTE RATED DOOR, OR 100 SQ. INCHES IN A 90 MINUTE RATED DOOR.
 - ALL DOORS ON EGRESS PATH TO HAVE ADA COMPLIANT LEVER STYLE HANDLES.
 - PROVIDE AND INSTALL TEMPERED GLASS WHERE INDICATED IN THE DRAWINGS AND WHERE REQUIRED BY CODE.
 - DOOR/WINDOW MANUFACTURER TO ENGINEER STOREFRONT/CURTAIN WALL SYSTEMS TO COMPLY WITH DESIGN PRESSURES AND ENCLOSURE/CLADDING REQUIREMENTS INDICATED ON THE STRUCTURAL DRAWINGS AND/OR AS REQUIRED BY CODE.
 - FIELD VERIFY ALL OPENING SIZES PRIOR TO MANUFACTURING DOORS.
 - SET ALL SILL FLASHING IN A FULL BED OF SEALANT.
 - PER NFPA 100, FINISHED FLOOR SURFACE ON BOTH SIDES OF ALL DOORS SHALL NOT VARY BY MORE THAN 1/2" FOR A DISTANCE NOT LESS THAN THE WIDEST DOOR LEAF.
 - SUBMIT FLORIDA APPROVAL NUMBER OR ENGINEERING DATA PREPARED BY A FLORIDA LICENSED ENGINEER DEMONSTRATING COMPLIANCE WITH THE FLORIDA BUILDING CODE'S DESIGN PRESSURE REQUIREMENTS FOR ALL EXTERIOR DOORS.


- DOOR SCHEDULED NOTES:**
- OMIT WALL STOP FROM HARDWARE AT THIS LOCATION.
 - COORDINATE W/ THE OWNER AND PROVIDE ALL ADDITIONAL HARDWARE NECESSARY TO SUPPORT THEIR INTENDED SECURITY.
 - PROVIDE ADA TRANSITION STRIP OR STONE THRESHOLD.
 - OMIT WALL STOP FROM HARDWARE AT THIS LOCATION AND PROVIDE FLOOR STOP.

- HARDWARE SET 01:**
3 EA B.B. HINGES
1 EA ENTRY/OFFICE LOCKSET
1 EA WALL STOP
3 EA SILENCERS
- HARDWARE SET 02:**
3 EA B.B. HINGES
1 EA PRIVACY LOCKSET
1 EA WALL STOP
3 EA SILENCERS
1 EA CLOSER
- HARDWARE SET 03:**
3 EA B.B. HINGES
1 EA PASSAGE LOCKSET
1 EA WALL STOP
3 EA SILENCERS
- HARDWARE SET 04:**
3 EA B.B. HINGES
1 EA STOREROOM LOCKSET
1 EA WALL STOP
3 EA SILENCERS


- DOOR HARDWARE NOTES:**
- ALL DOORS TO BE PROVIDED WITH THREE (3) HINGES PER DOOR LEAF.
 - PROVIDE WALL STOP FOR ALL DOOR LEAFS OPENING AGAINST A WALL.
 - PROVIDE CLOSERS ON ALL RATED DOORS AND ALL EXTERIOR DOORS.
 - ALL THRESHOLDS TO BE ADA COMPLIANT.
 - ALL LOCKSETS TO BE ADA COMPLIANT WITH A LEVER HANDLE OR PUSH/PULL BAR.

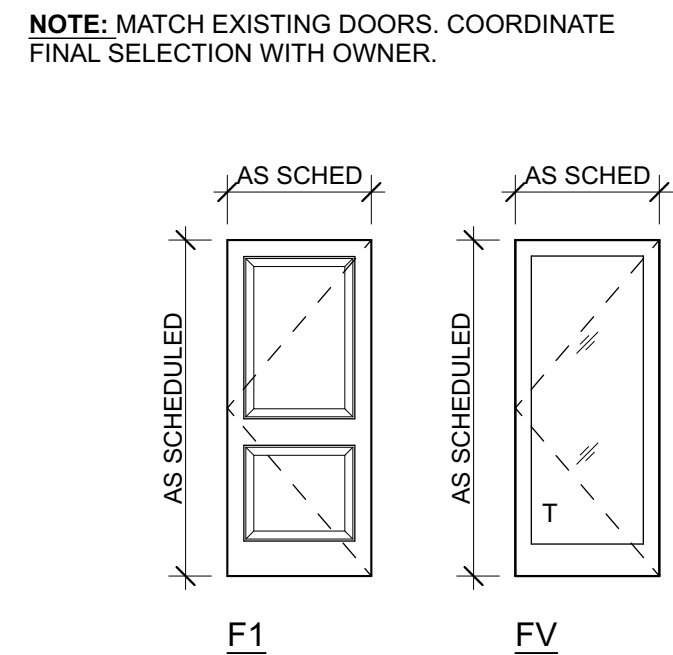

B1 DOOR LEAF TYPES
SCALE: 1/4" = 1'-0"

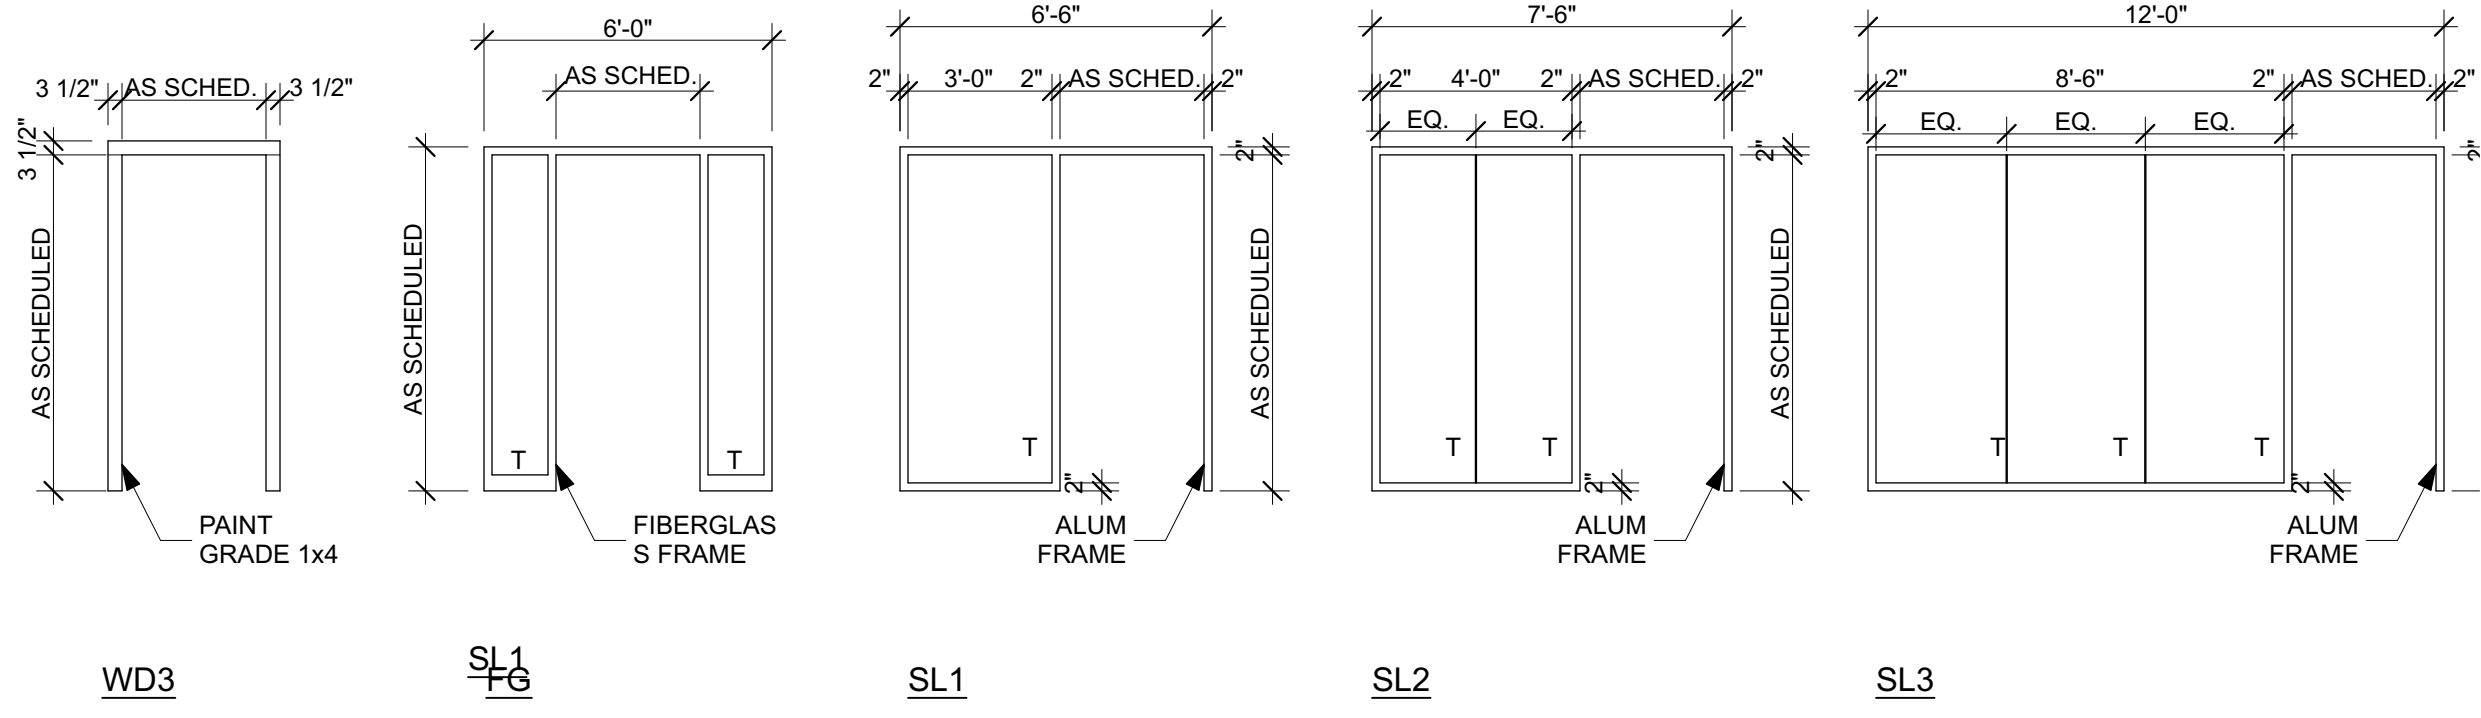

B2 DOOR FRAME TYPES
SCALE: 1/4" = 1'-0"

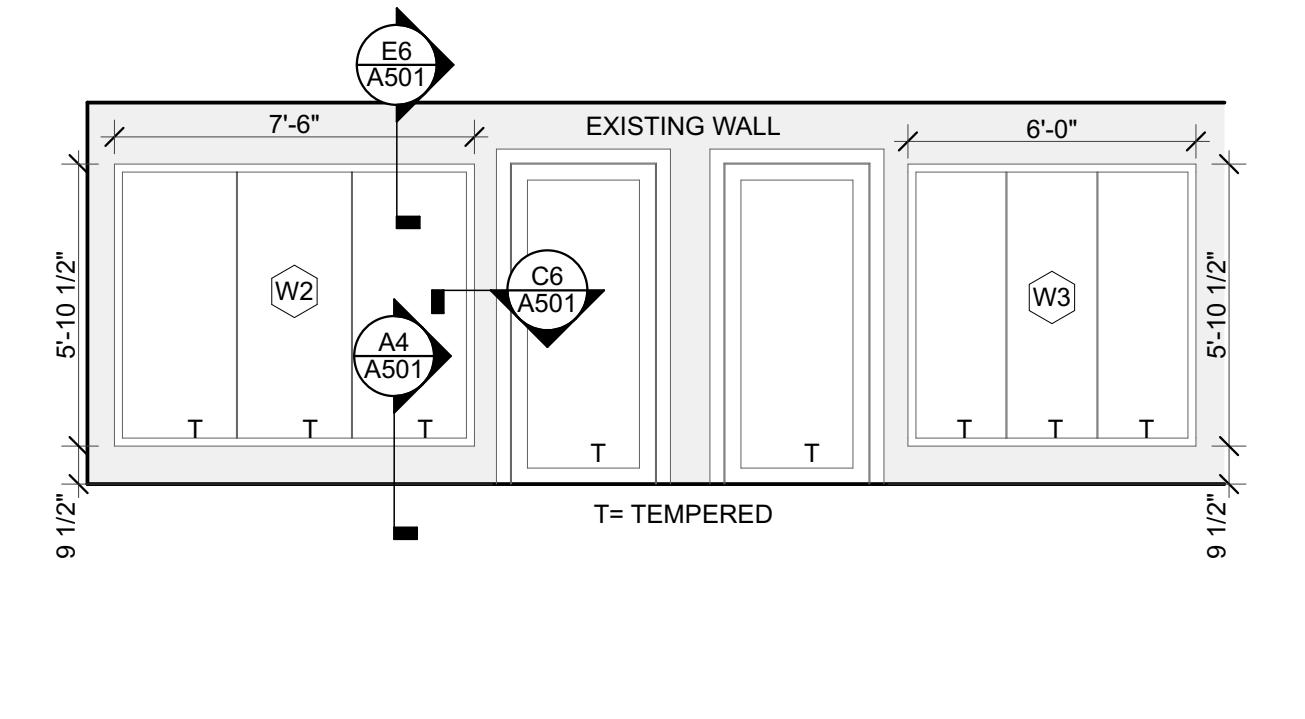

A1 208 OFFICE - N
SCALE: 1/4" = 1'-0"

ID	W1	W2	W3
ELEVATION			
W x H SIZE	3'-0"x4'-6"	7'-6"x5'-10 1/2"	6'-0"x5'-10 1/2"
SILL HEIGHT	2'-2"	9 1/2"	9 1/2"
FRAME MATERIAL	HM	HM	HM
QUANTITY	3	1	1
HEAD	E3/A501	E6/A501	E6/A501
JAMB	C3/A501	C6/A501	C6/A501
SILL	A3/A501	A4/A501	A4/A501

A2 WINDOW SCHEDULE
NOTE: MATCH EXISTING WINDOWS. COORDINATE FINAL SELECTION WITH OWNER.

STOREFRONT BASIS OF DESIGN:
INTERIOR STOREFRONT SHALL BE KAWNEER 400 SERIES WITH A CLEAR ANODIZED ALUMINUM FINISH. GLASS SHALL BE 3/8" TEMPERED.

STOREFRONT NOTES:
INSTALLATION INSTRUCTIONS FOR THE INTERIOR ALUMINUM STOREFRONT SYSTEM ANCHORING/FASTENING SHALL BE PROVIDED TO THE BUILDING INSPECTOR AT FRAMING INSPECTION.

- GENERAL WINDOW NOTES:**
- SUBMIT FLORIDA APPROVAL NUMBER OR ENGINEERING DATA PREPARED BY A FLORIDA LICENSED ENGINEER DEMONSTRATING COMPLIANCE WITH THE FLORIDA BUILDING CODE'S DESIGN PRESSURE REQUIREMENTS FOR ALL EXTERIOR DOORS, WINDOWS, STOREFRONT, CURTAIN WALLS, OR SKYLIGHTS.
 - PROVIDE TEMPERED GLASS WHERE INDICATED AND AS REQUIRED BY CODE.

ROOM NO.	ROOM NAME	FLOOR		WALL		CEILING	SCHEDULE NOTE
		FINISH	BASE	MATERIAL	FINISH		
101	LOBBY	LVT	WOOD	GYP	PAINT	GYP	1
102	STAIRS	CARPET	WOOD	GYP	PAINT	GYP	
103	HALL	EX	EX	GYP	PAINT	GYP	
104	OFFICE	EX	EX	GYP	PAINT	GYP	
105	OFFICE	EX	EX	GYP	PAINT	GYP	
106	CLO.	EX	EX	GYP	PAINT	GYP	
107	OFFICE	EX	EX	GYP	PAINT	GYP	
108	OFFICE	EX	EX	GYP	PAINT	GYP	
109	BREAKROOM	LVT	WOOD	GYP	PAINT	GYP	1
110	WOMEN	TILE	TILE	GYP/TILE	PAINT/TILE	GYP	1
111	MEN	TILE	TILE	GYP/TILE	PAINT/TILE	GYP	1
112	HALL	CARPET	WOOD	GYP	PAINT	GYP	1
113	ELEC.	EX	EX	EX	EX	EX	
114	STAIRS	CARPET	WOOD	GYP	PAINT	GYP	
115	CLO.	TILE	TILE	GYP	PAINT	GYP	
116	VES.	EX	EX	GYP	PAINT	GYP	
117	OFFICE	EX	EX	GYP	PAINT	GYP	
118	OPEN OFFICE	EX	EX	GYP	PAINT	GYP	
201	LOBBY	LVT	WOOD	GYP	PAINT	GYP	1
202	OFFICE	CARPET	WOOD	GYP	PAINT	GYP	
203	CLO.	CARPET	WOOD	GYP	PAINT	GYP	
204	CONF.	CARPET	WOOD	GYP	PAINT	GYP	
205	HALL	CARPET	WOOD	GYP	PAINT	GYP	
206	STAIRS	CARPET	WOOD	GYP	PAINT	GYP	
207	MECH/ELEC	EX	EX	EX	EX	EX	
208	OFFICE	CARPET	WOOD	GYP	PAINT	GYP	
209	BREAKROOM	LVT	WOOD	GYP	PAINT	GYP	1
210	WOMEN	TILE	TILE	GYP/TILE	PAINT/TILE	GYP	1
211	MEN	TILE	TILE	GYP/TILE	PAINT/TILE	GYP	1
212	HALL	CARPET	WOOD	GYP	PAINT	GYP	
213	JC	TILE	TILE	GYP	PAINT	GYP	
214	CHASE	EX	EX	EX	EX	EX	
215	STAIRS	CARPET	WOOD	GYP	PAINT	GYP	
216	OFFICE	CARPET	WOOD	GYP	PAINT	GYP	
217	OFFICE	CARPET	WOOD	GYP	PAINT	GYP	
218	OPEN OFFICE	CARPET	WOOD	GYP	PAINT	GYP	
219	STAIRS	CARPET	WOOD	GYP	PAINT	GYP	
301	OFFICE	EX	EX	EX	EX	EX	
302	OFFICE	EX	EX	EX	EX	EX	
303	OFFICE	EX	EX	EX	EX	EX	
304	STAIRS	CARPET	WOOD	GYP	PAINT	GYP	
305	OFFICE	EX	EX	EX	EX	EX	
306	OFFICE	EX	EX	EX	EX	EX	
307	RESTROOM	TILE	TILE	GYP/TILE	PAINT/TILE	GYP	1
308	HALL	EX	WOOD	GYP	PAINT	GYP	

C5 FINISH SCHEDULE
SCALE: 1" = 1'-0"

- GENERAL FINISH COMMENTS:**
- PROVIDE ADA COMPLIANT TRANSITION STRIPS AT ALL CHANGES IN FLOOR FINISH.
 - ALL EXISTING AND NEW WALL SURFACES TO BE REPAINTED, PATCH, AND PAINT MINIMUM OF TWO COATS.
 - USE MOISTURE RESISTANT GYPSUM BOARD IN JANITORS CLOSET AND ALL BATHROOMS.
 - ON THE FIRST FLOOR, FLOORING SHALL REMAIN AS IS UNLESS OTHERWISE NOTED. WHERE EXISTING FLOORING IS NOTED TO BE REMOVED, REPLACE AND PREP SUBSTRATE AS RECOMMENDED BY THE MANUFACTURER. REMOVE ALL CHAIR RAIL WITHIN THE FIRST FLOOR. PATCH, PRIME, AND PAINT MINIMUM OF TWO COATS ALL WALLS THROUGHOUT AND ANY WALL DAMAGED DURING RENOVATION WORK IN THE ADJACENT AREAS. PAINT ANY WALL WHERE TOUCH-UP PAINT IS REQUIRED CORNER-TO-CORNER SO A CONSISTENT FINISH IS ACHIEVED. FOR FINISHES, SEE FINISH SCHEDULES ON SHEET A001.
 - ON THE SECOND FLOOR, NEW FLOORING SHALL BE INSTALLED AS INDICATED TO ACCOMMODATE NEW LAYOUT WHERE EXISTING FLOORING IS NOTED TO BE REMOVED, REPLACE AND PREP SUBSTRATE AS RECOMMENDED BY THE MANUFACTURER. PATCH, PRIME, AND PAINT MINIMUM OF TWO COATS ALL WALLS THROUGHOUT AND ANY WALL DAMAGED DURING RENOVATION WORK IN THE ADJACENT AREAS. PAINT ANY WALL WHERE TOUCH-UP PAINT IS REQUIRED CORNER-TO-CORNER SO A CONSISTENT FINISH IS ACHIEVED. FOR FINISHES, SEE FINISH SCHEDULES ON SHEET A001.
 - ON THE ATTIC FLOOR, FLOORING SHALL REMAIN AS IS UNLESS OTHERWISE NOTED. WHERE EXISTING FLOORING IS NOTED TO BE REMOVED, REPLACE AND PREP SUBSTRATE AS RECOMMENDED BY THE MANUFACTURER. PATCH, PRIME, AND PAINT MINIMUM OF TWO COATS ALL WALLS THROUGHOUT AND ANY WALL DAMAGED DURING RENOVATION WORK IN THE ADJACENT AREAS. PAINT ANY WALL WHERE TOUCH-UP PAINT IS REQUIRED CORNER-TO-CORNER SO A CONSISTENT FINISH IS ACHIEVED. FOR FINISHES, SEE FINISH SCHEDULES ON SHEET A001.

- SCHEDULED NOTES:**
- PROVIDE ADA COMPLIANT TRANSITION STRIP.

ABBREVIATIONS:
ACT = ACOUSTICAL CEILING TILE
BD = BOARD
COMP = COMPOSITE
CT = CERAMIC TILE
EP = EPOXY
EX = EXISTING
GYP = GYPSUM BOARD
LVT = LUXURY VINYL TILE
T&G = TONGUE & GROOVE
WD = WOOD

SUBMISSION TITLE		REVISION TITLE	
DATE	CONSTRUCTION DOCUMENTS	DATE	
01	06/15/22		

SCHEDULES

AS INSTRUMENTS OF SERVICE, THESE DRAWINGS AND THE DESIGN ARE THE PROPERTY OF DODSTONE ARCHITECTS. NO PART OF THESE DRAWINGS OR ANY INFORMATION OR USE OF THESE DRAWINGS OTHER THAN FOR THE PROJECT INTENDED WITHOUT WRITTEN CONSENT FROM DODSTONE ARCHITECTS IS PROHIBITED.


REVIEWED BY: JD DRAWN BY: LS

A001



3011-1 Powell Road
Tallahassee, FL 32308
850.656.7326

JOEL DODSON
AR0015211

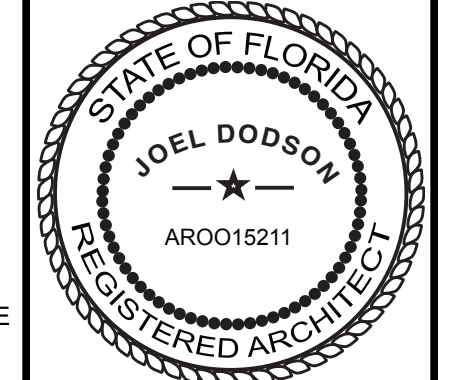

CONSULTANT:

GONZALEZ OFFICE BUILDING
 GONZALEZ
 PROJECT NUMBER: 2022-0288