


SITE PLAN - LOCATION PLAN  
N/S

# New Control Room

FOR

## Florida Caribbean Distillers Co

425 Recker Highway, Auburndale, Polk County, Florida

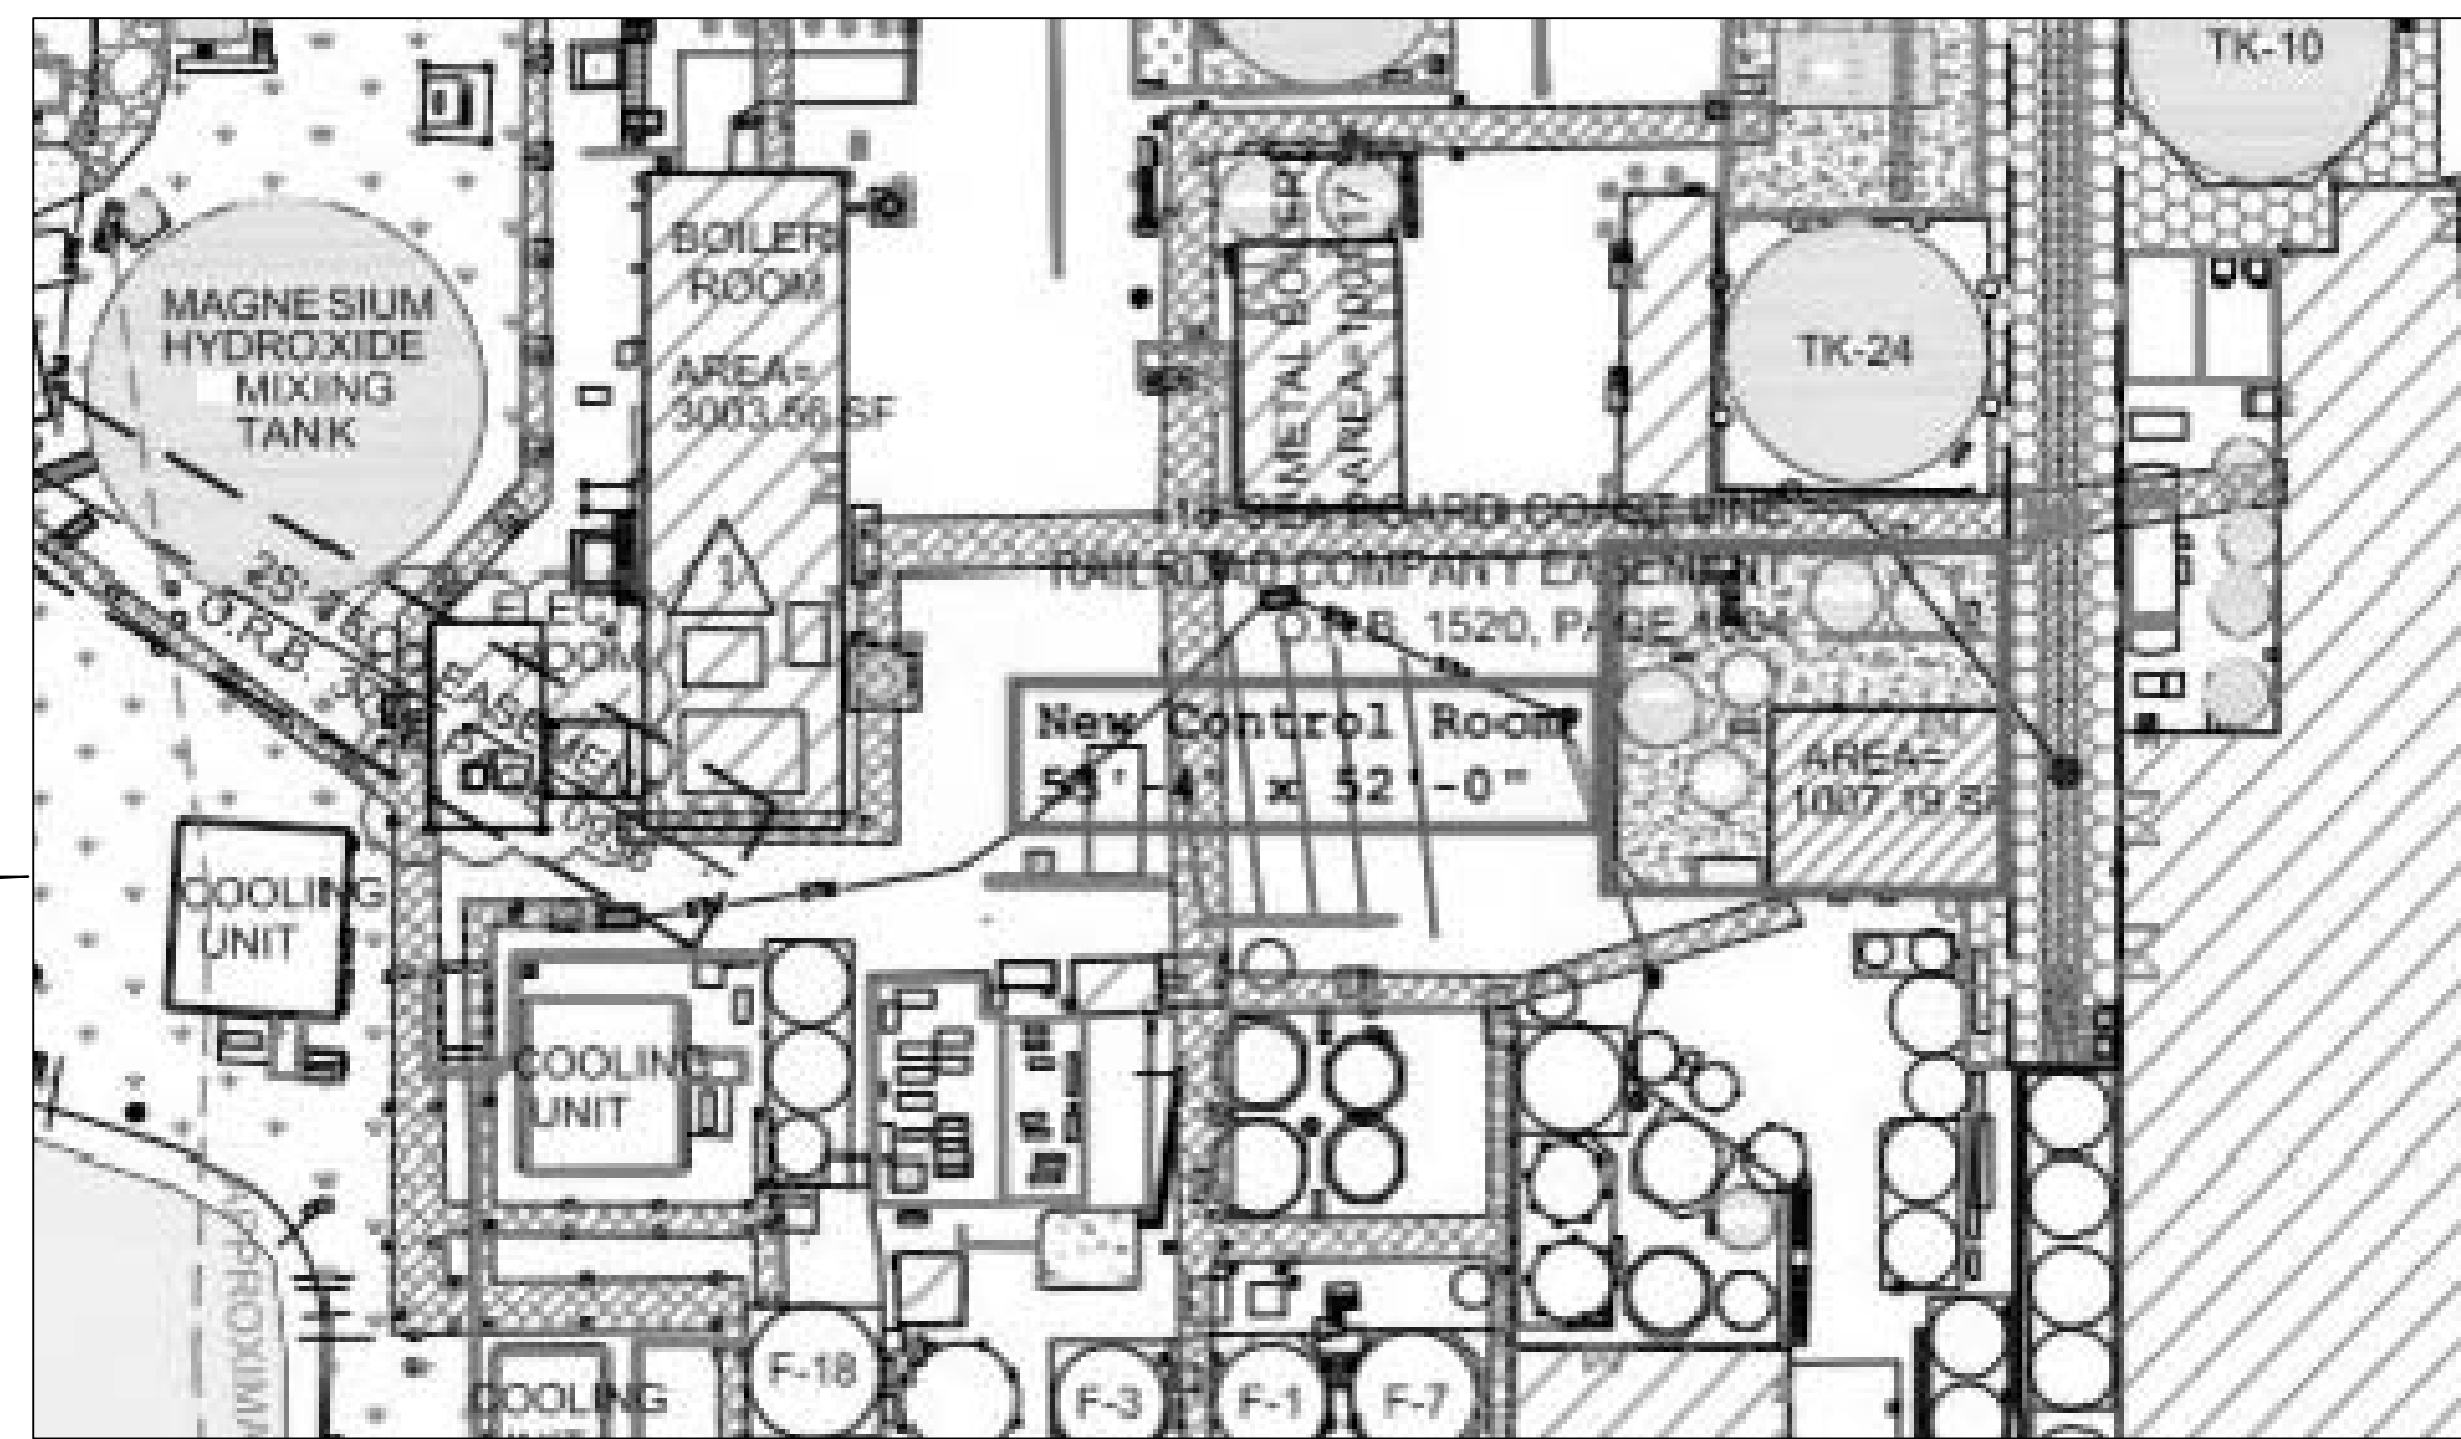


LOCATION PLAN  
N/S

LEGEND

SHEET #	DESCRIPTION
1	TITLE SHEET
2	FLOOR PLAN - LIFE SAFETY
3	FOUNDATION - ELEVATIONS
4	SECTION - FOUNDATION CALCS - WINDLOADS
5	SECTIONS
6	ELECTRICAL POWER-LIGHTING & SCHEDULES
7	A/C PLAN
8	PLUMBING PLAN

ALL CONTRACTORS AND SUB-CONTRACTORS ARE TO REVIEW THE ENTIRE SET OF PLANS INCLUDING THE GENERAL NOTES AND NOTES AND OTHER INFORMATION IN THESE PLANS PRIOR TO AND DURING CONSTRUCTION. USE WRITTEN DIMENSIONS ONLY - DO NOT SCALE DRAWINGS.

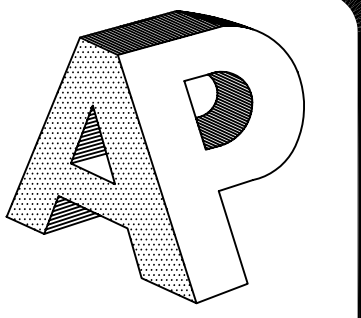


AP Construction  
Contractor, LLC  
439 River Isle Ct.  
Longwood, Florida 32779

New Control Room  
FOR  
Florida Caribbean Distillers Co  
425 Recker Highway, Auburndale, Polk County, Florida

**JULIAN J. GARCIA**  
Architect - Engineer

709 West Central Avenue • Winter Haven, Florida 33880  
Phone: (889) 294-4780 Fax: (889) 294-4780  
Web Site: jgarcia.com Email: architect@jgarcia.com

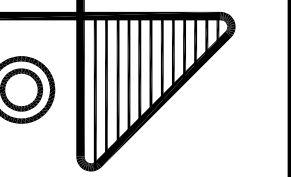

THESE PLANS ARE NOT VALID UNLESS THEY ARE SIGNED AND SEALED

Signature: \_\_\_\_\_

DRAWN	JJG
CHECKED	JJG
DATE	10/25/19
SCALE	AS SHOWN
JOB NUMBER	1804908C-Auburndale
SHEET	1
OF 8 SHEETS	

© Julian J. Garcia - Architect, Engineer