


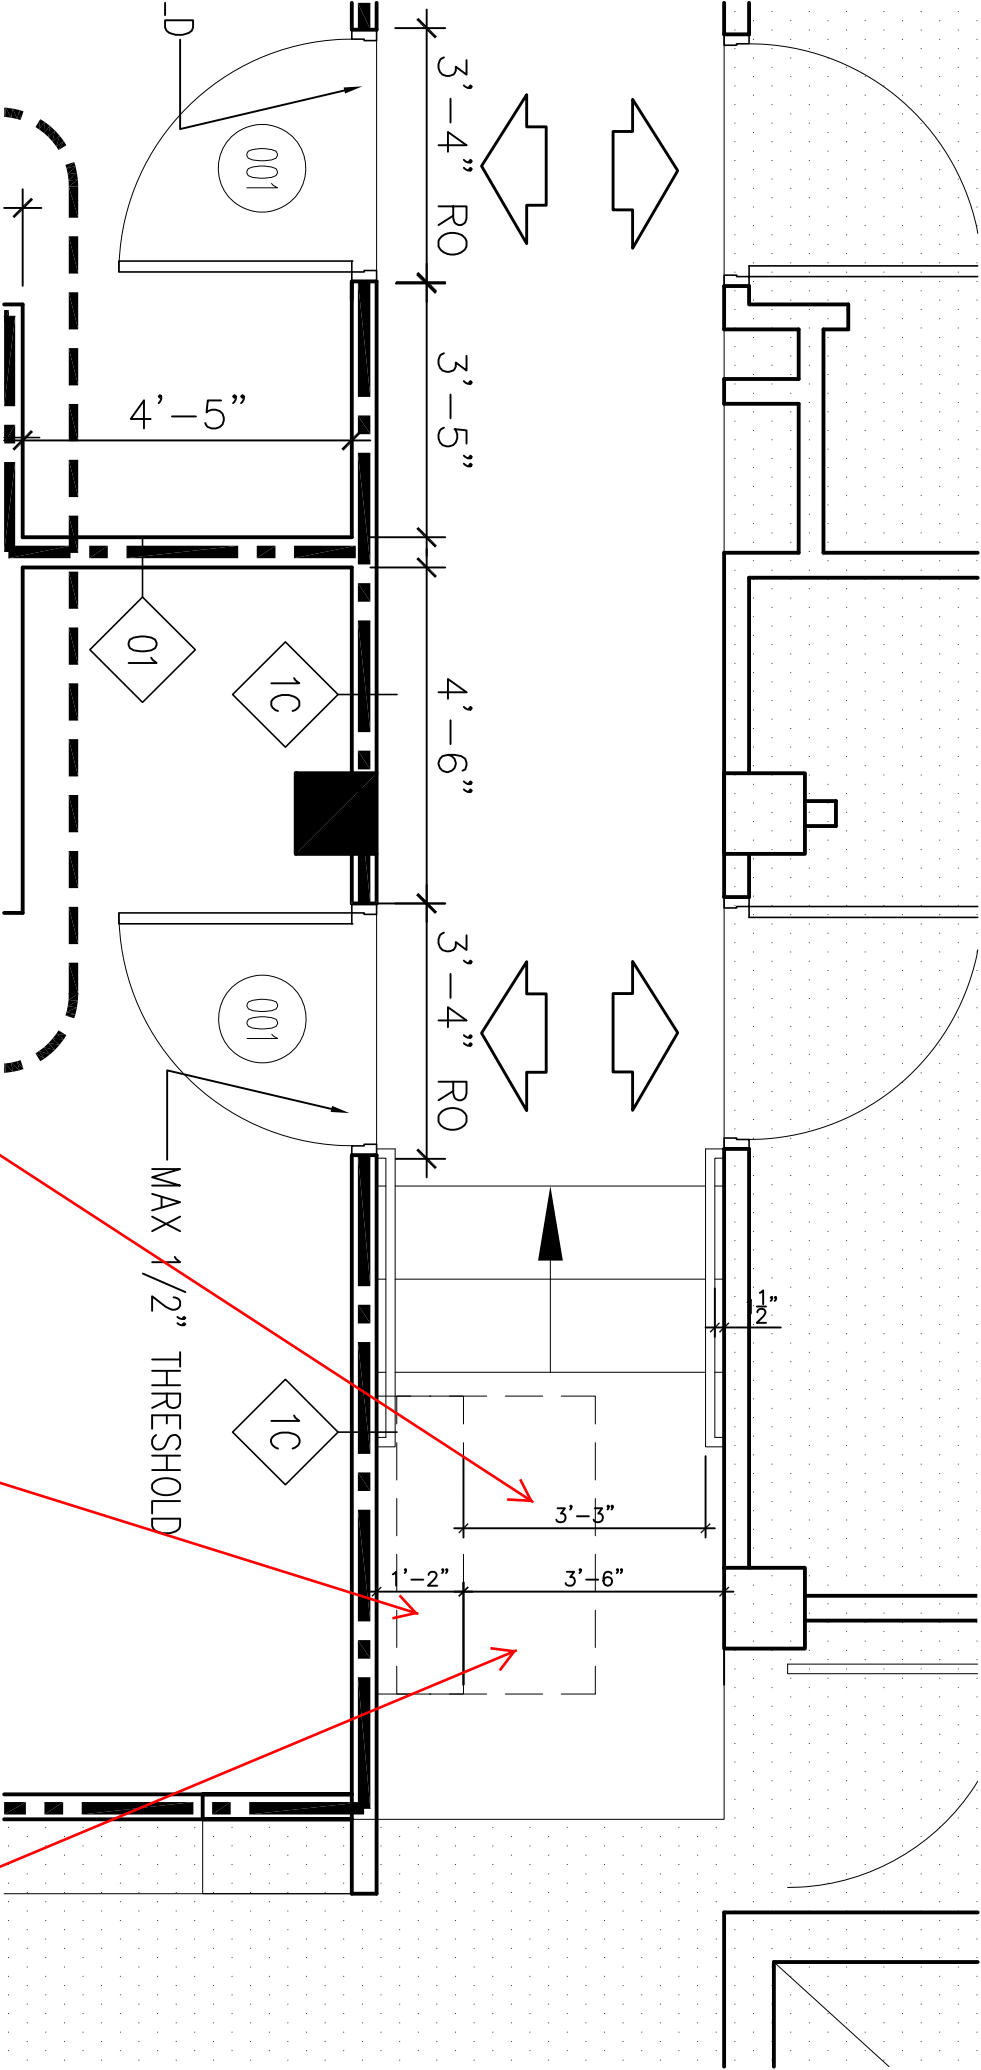

Alayo Architects PC 2/19/2020 SK-1

PENGUIN HOTEL RENOVATION

39" CLEAR
EGRESS
(44"
REQUIRED-56"
EXISTING
PROVIDED)

FOLDED
DIMENSION

32x48 INCLINED
WHEELCHAIR
LIFT