


CASTELLANOS DESIGN STUDIO




241 77 STREET

Issued for Permitting
241 77 street
Miami Beach, FL 33141

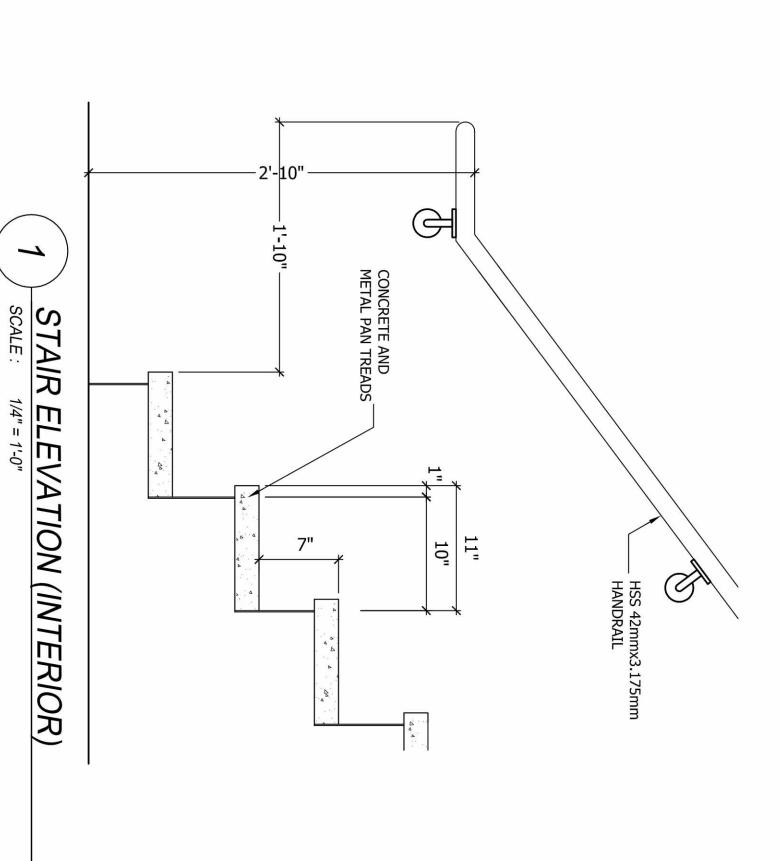

407 LINCOLN ROAD, SUITE 2C MIAMI BEACH, FL 33139 Tel: 786.218.5335 License #AA 26002467 WWW.CASTELLANOSDESIGN.COM


11NOV/15 PERMIT REV.

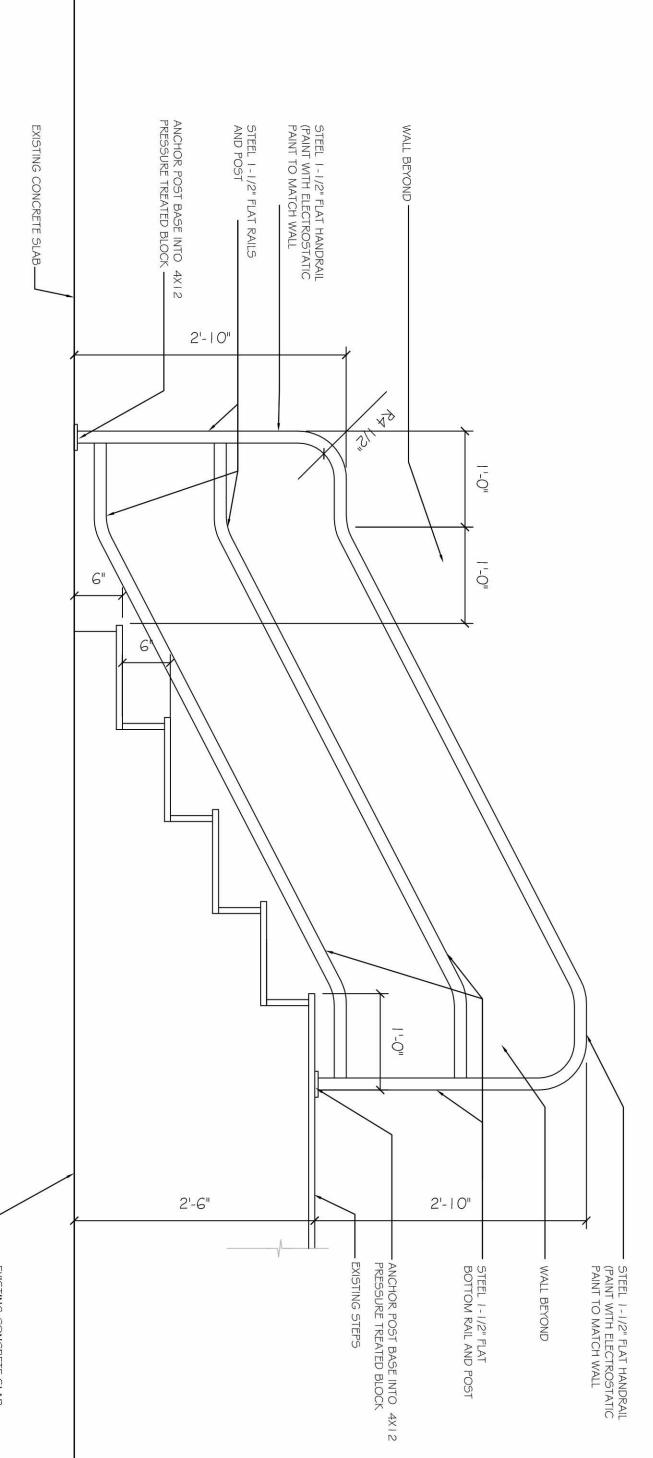



SCALE:

HANDRAIL

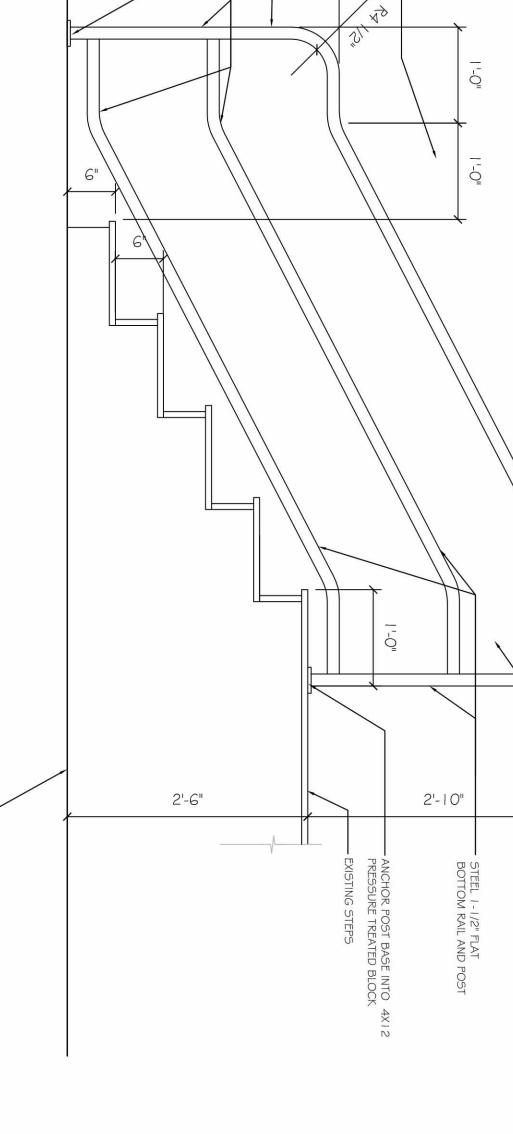

—HSS 1.66"x.125" HANDRAIL (PROVIDE 1'-0" EXTENSIONS TOP \$ BOTTOM) (STAINLESS STEEL) —S.S. HANDRAIL SUPPORT —CONCRETE SLAB

4" INTO SLAB



DETAILS

DRAWN BY : AA

CHECKED BY: WC **A-3**