



**BUILDING SECTION A-A**  
SCALE: 1/4" = 1'-0"

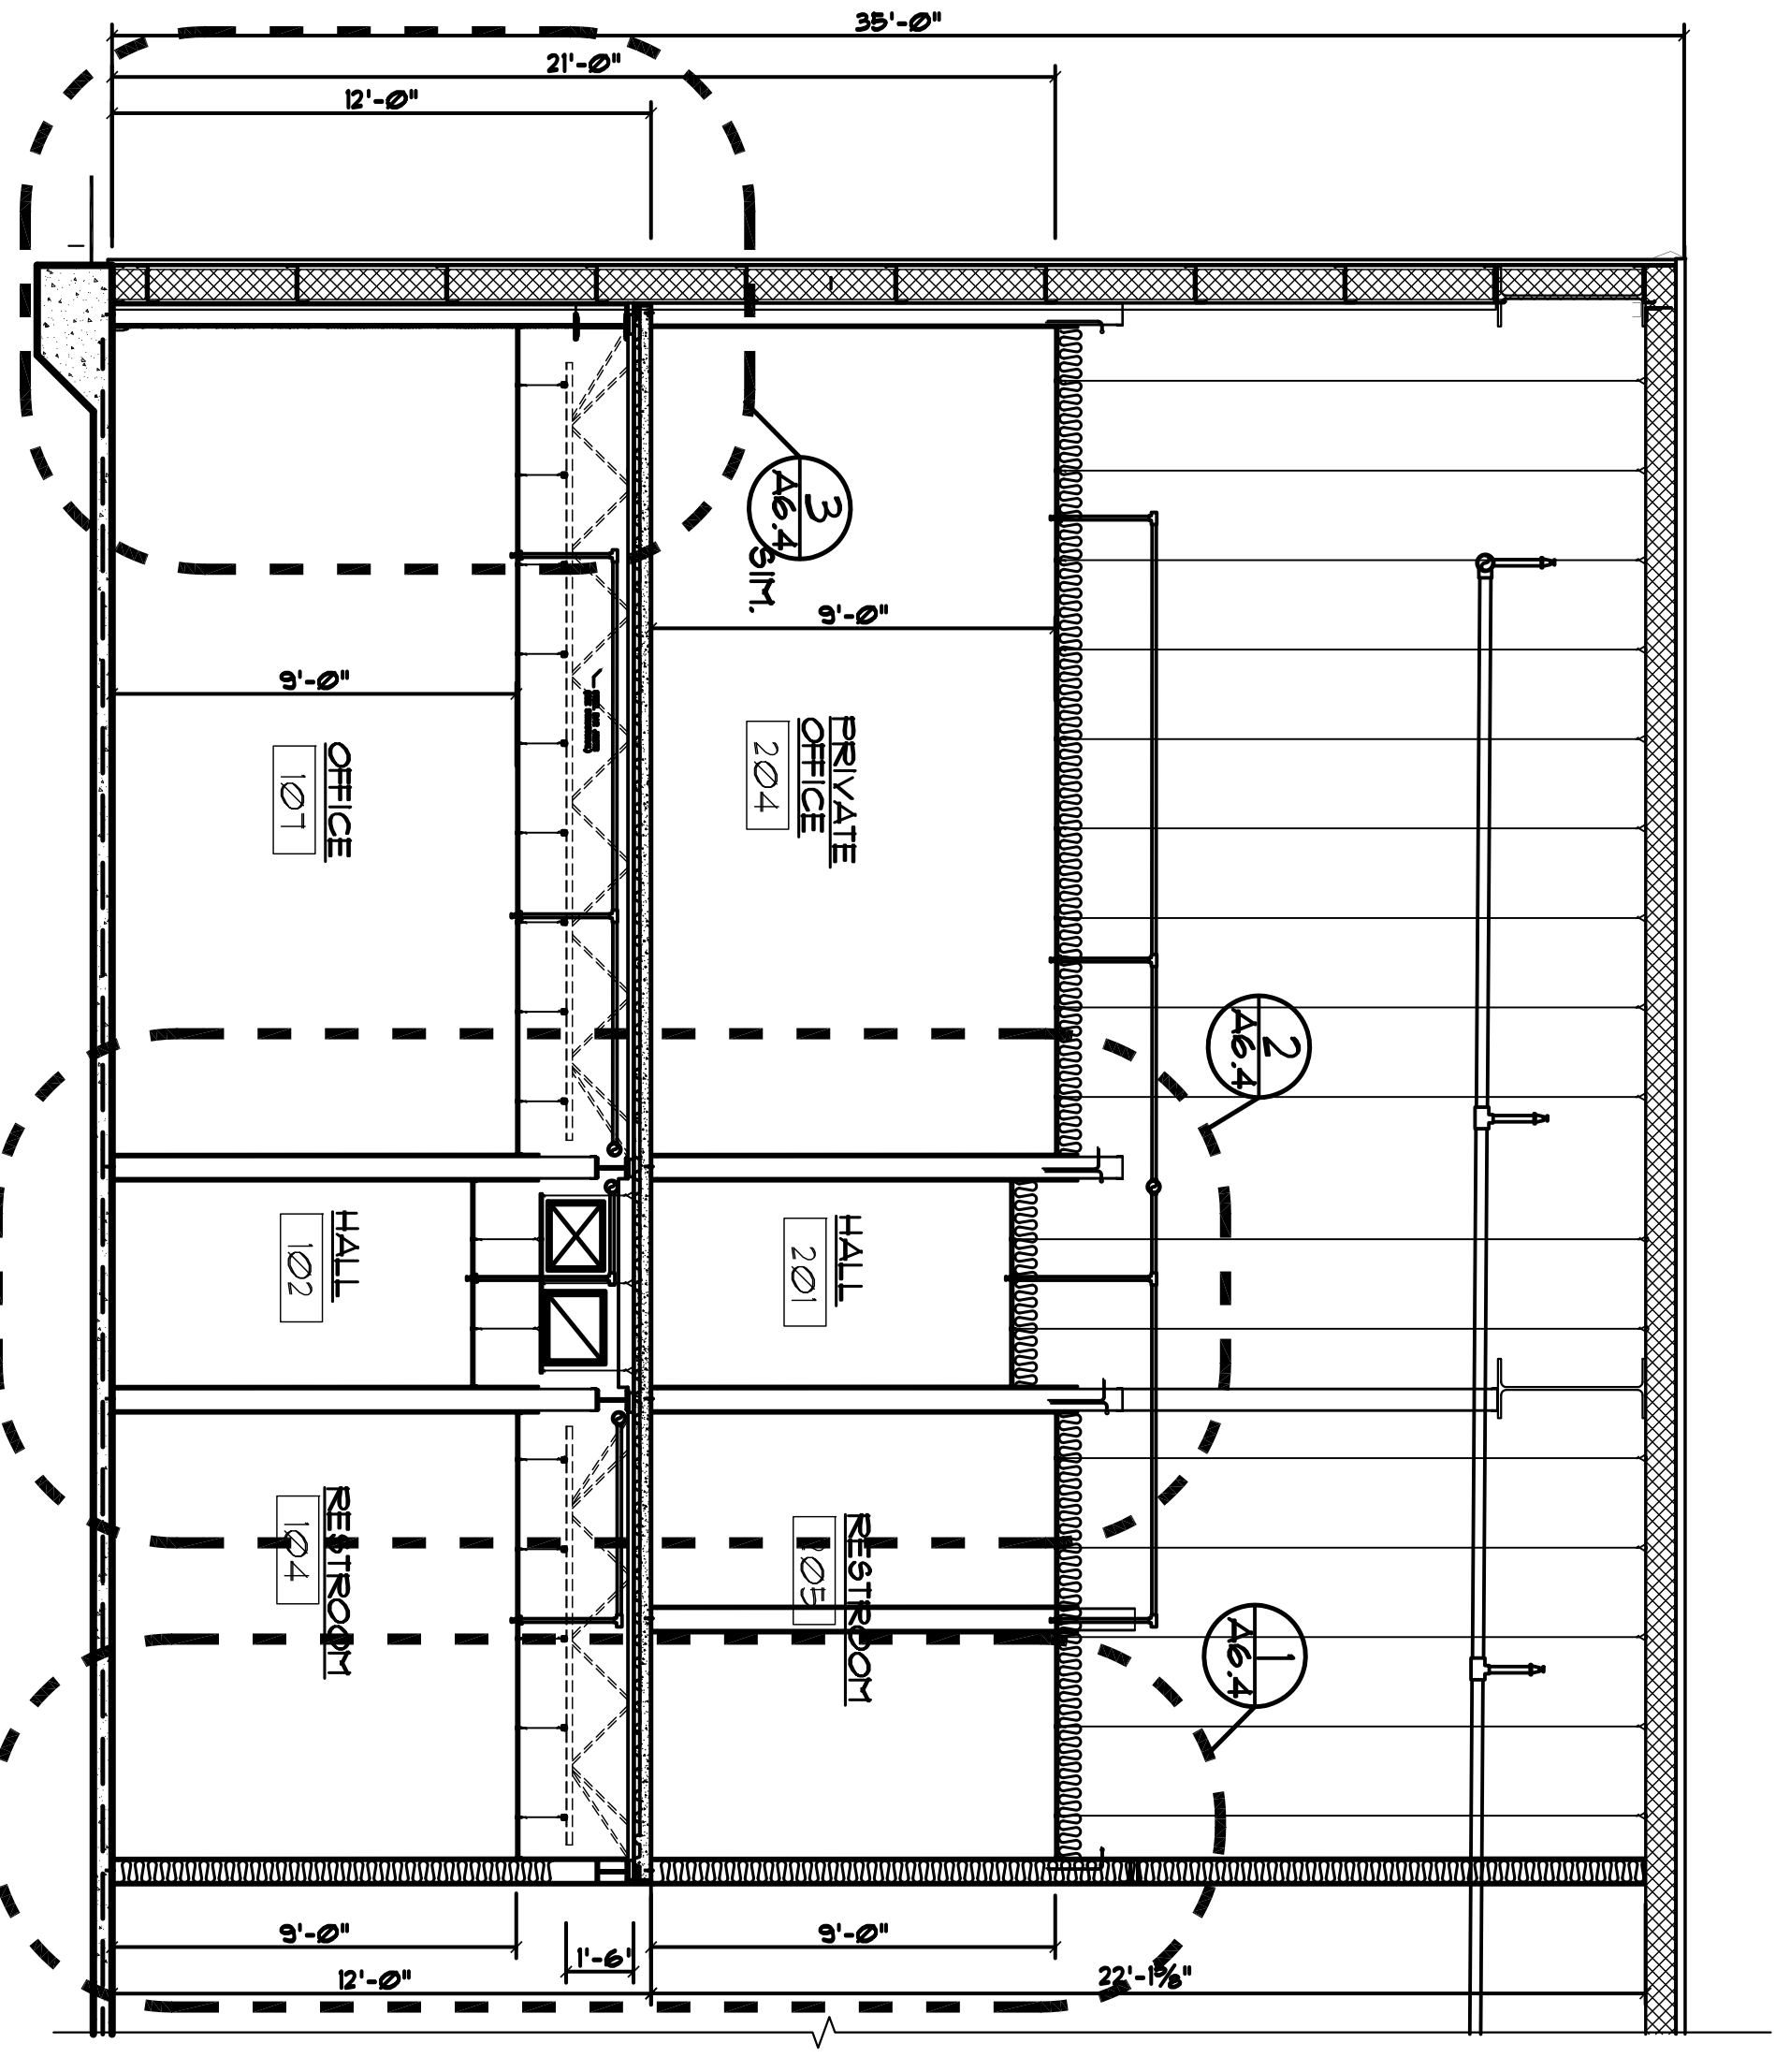

**BUILDING SECTION C-C**  
SCALE: 1/4" = 1'-0"

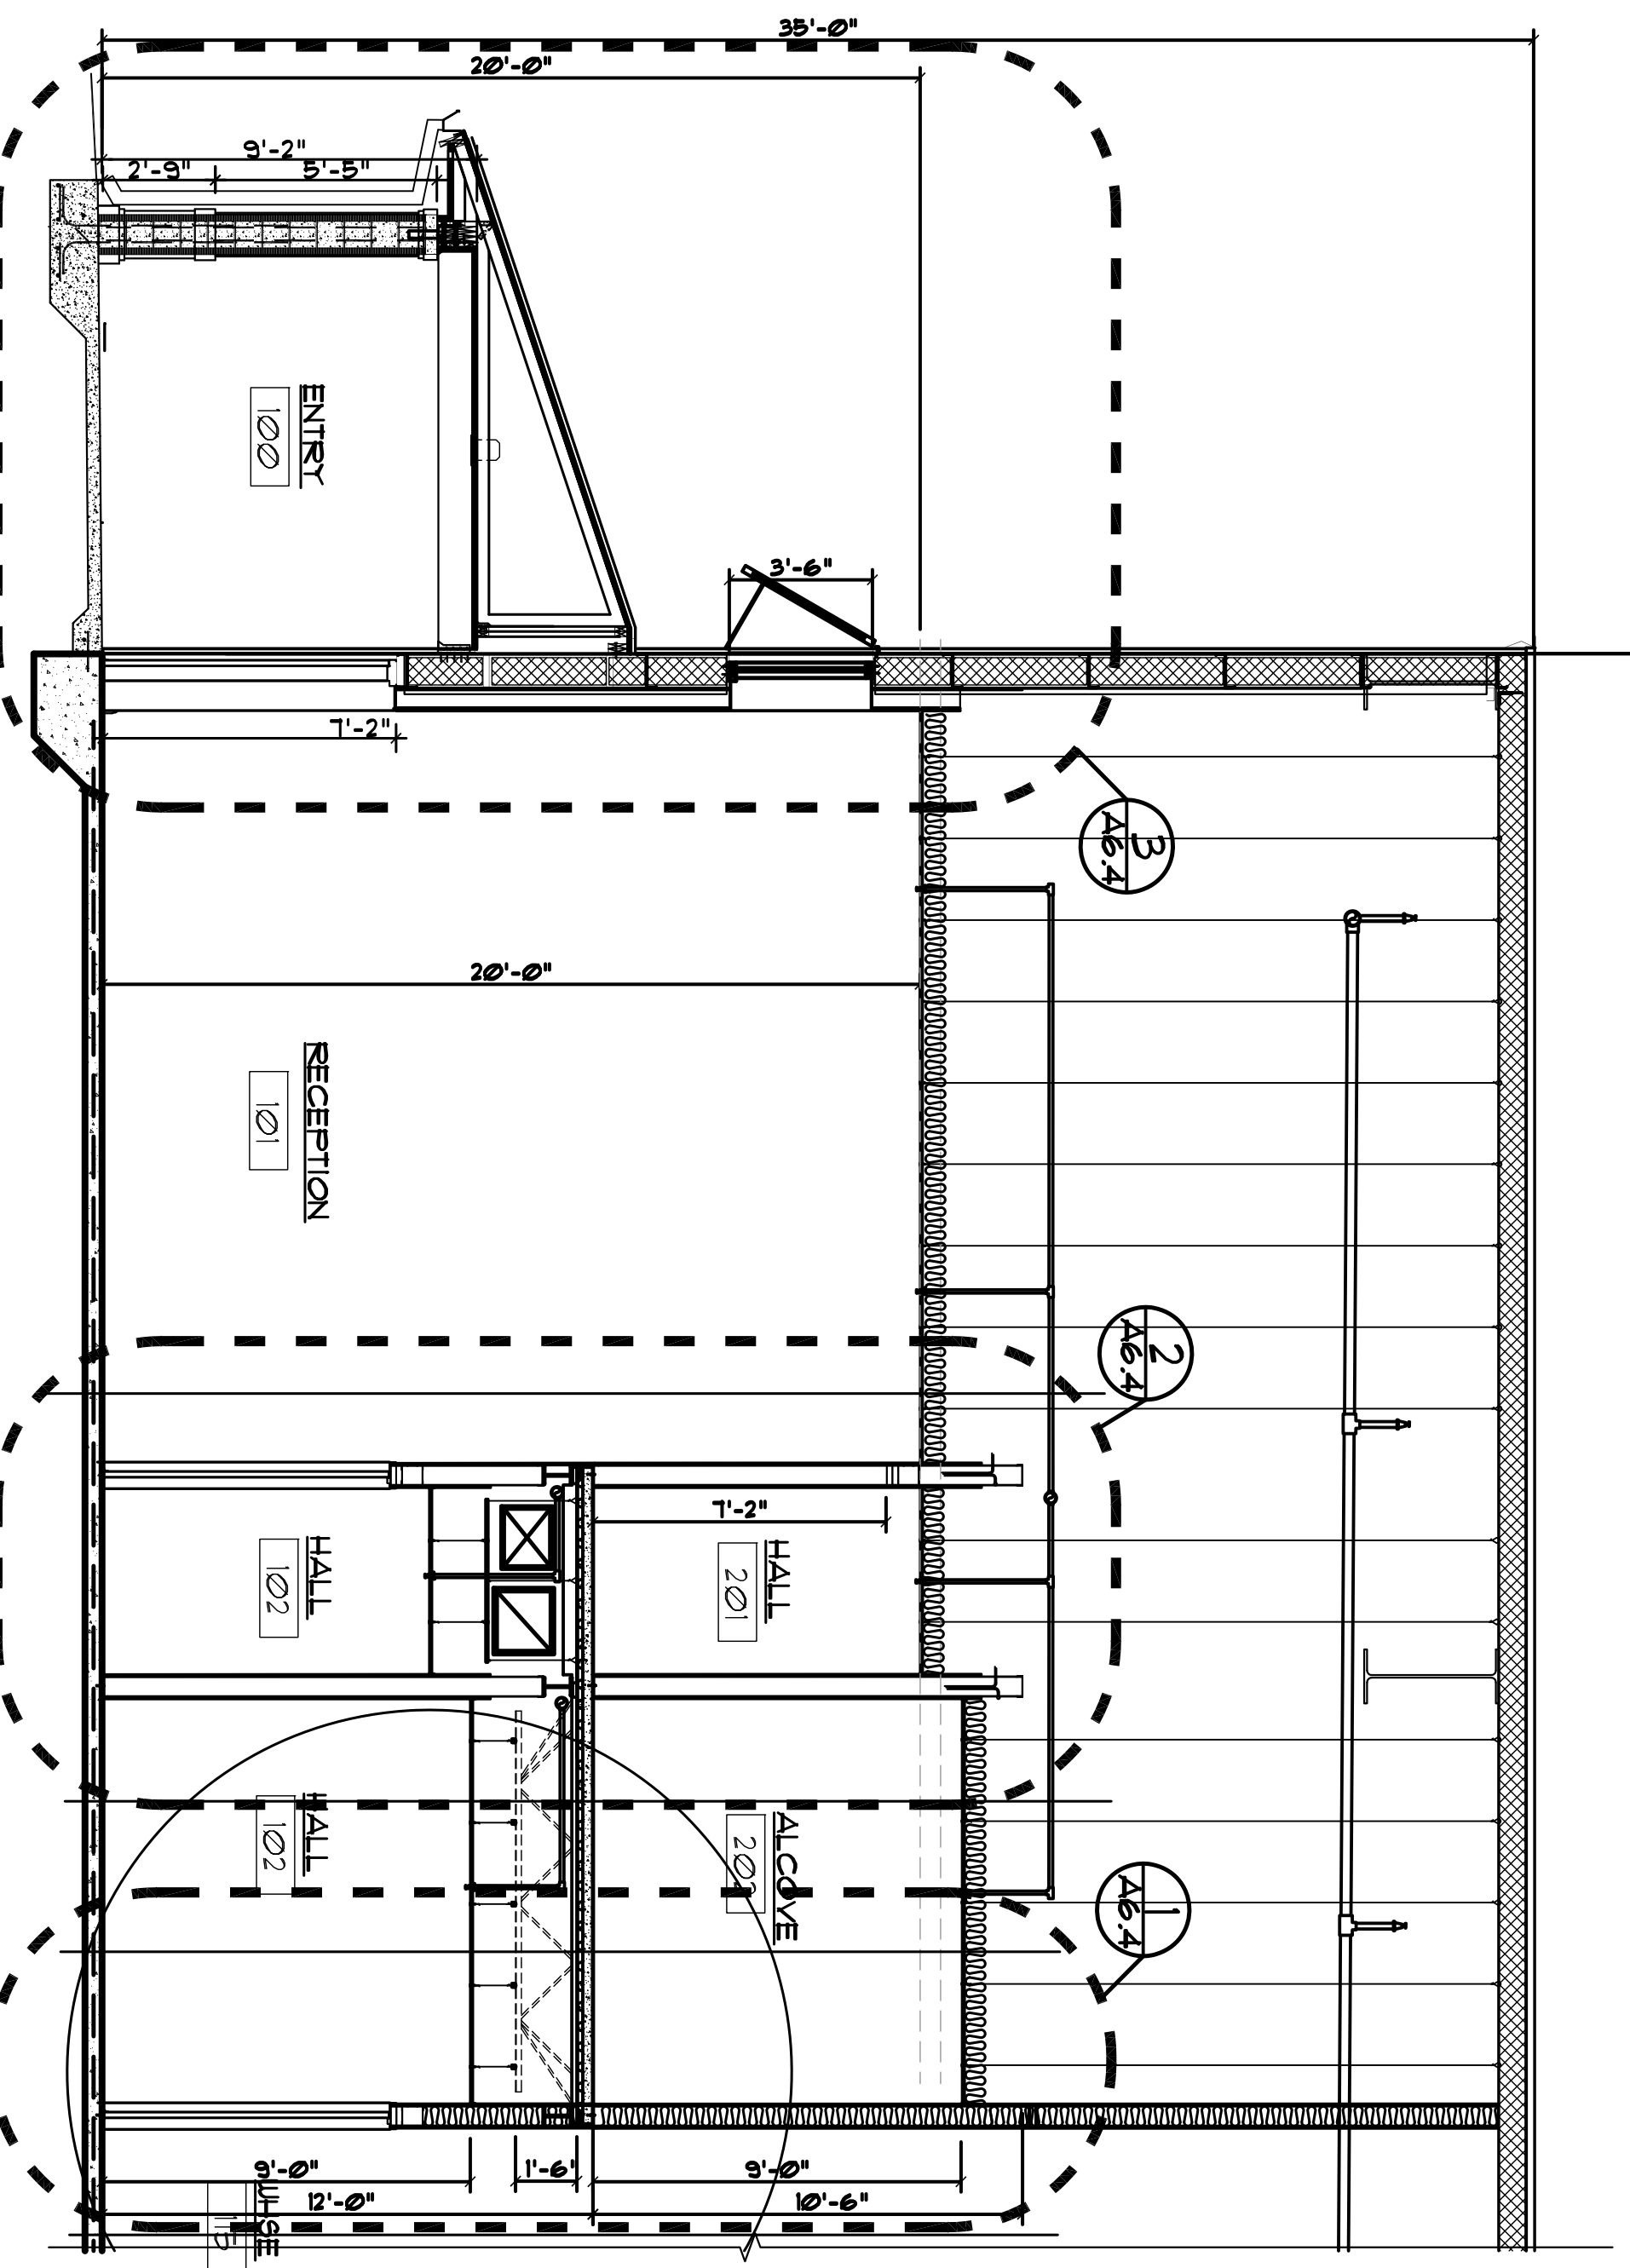

**BUILDING SECTION B-B**  
SCALE: 1/4" = 1'-0"

**AHERN & ASSOCIATES, P.A.**  
2674 S.E. Willoughby Blvd.  
Suwanee, Florida 34994  
(772) 220-8907 AR-12958

© 2014 JOHN M. AHERN, ARCHITECT  
ALL DRAWINGS AND MATERIALS ARE THE PROPERTY OF JOHN M. AHERN, ARCHITECT. NO PART OF THIS DRAWING OR MATERIALS SHALL BE REPRODUCED OR TRANSMITTED IN ANY FORM OR BY ANY MEANS, ELECTRONIC OR MECHANICAL, INCLUDING PHOTOCOPYING, RECORDING, OR BY ANY INFORMATION STORAGE AND RETRIEVAL SYSTEM, WITHOUT THE WRITTEN CONSENT OF JOHN M. AHERN, ARCHITECT. THE ARCHITECT'S LIABILITY IS LIMITED TO THE DESIGN SERVICES PROVIDED AND DOES NOT EXTEND TO THE CONSTRUCTION OF THE PROJECT.

PROJECT TITLE  
**EXPERT SHUTTER SERVICES BUILDING**  
1626 SW BILTKOPE STREET  
PORT ST. LUCIE, FLORIDA 34984

△ 27-MAY-2015  
REV. DATE  
PROJECT ISSUED  
14-1822 17-MAR-2015

SHEET  
**A-6.1**