

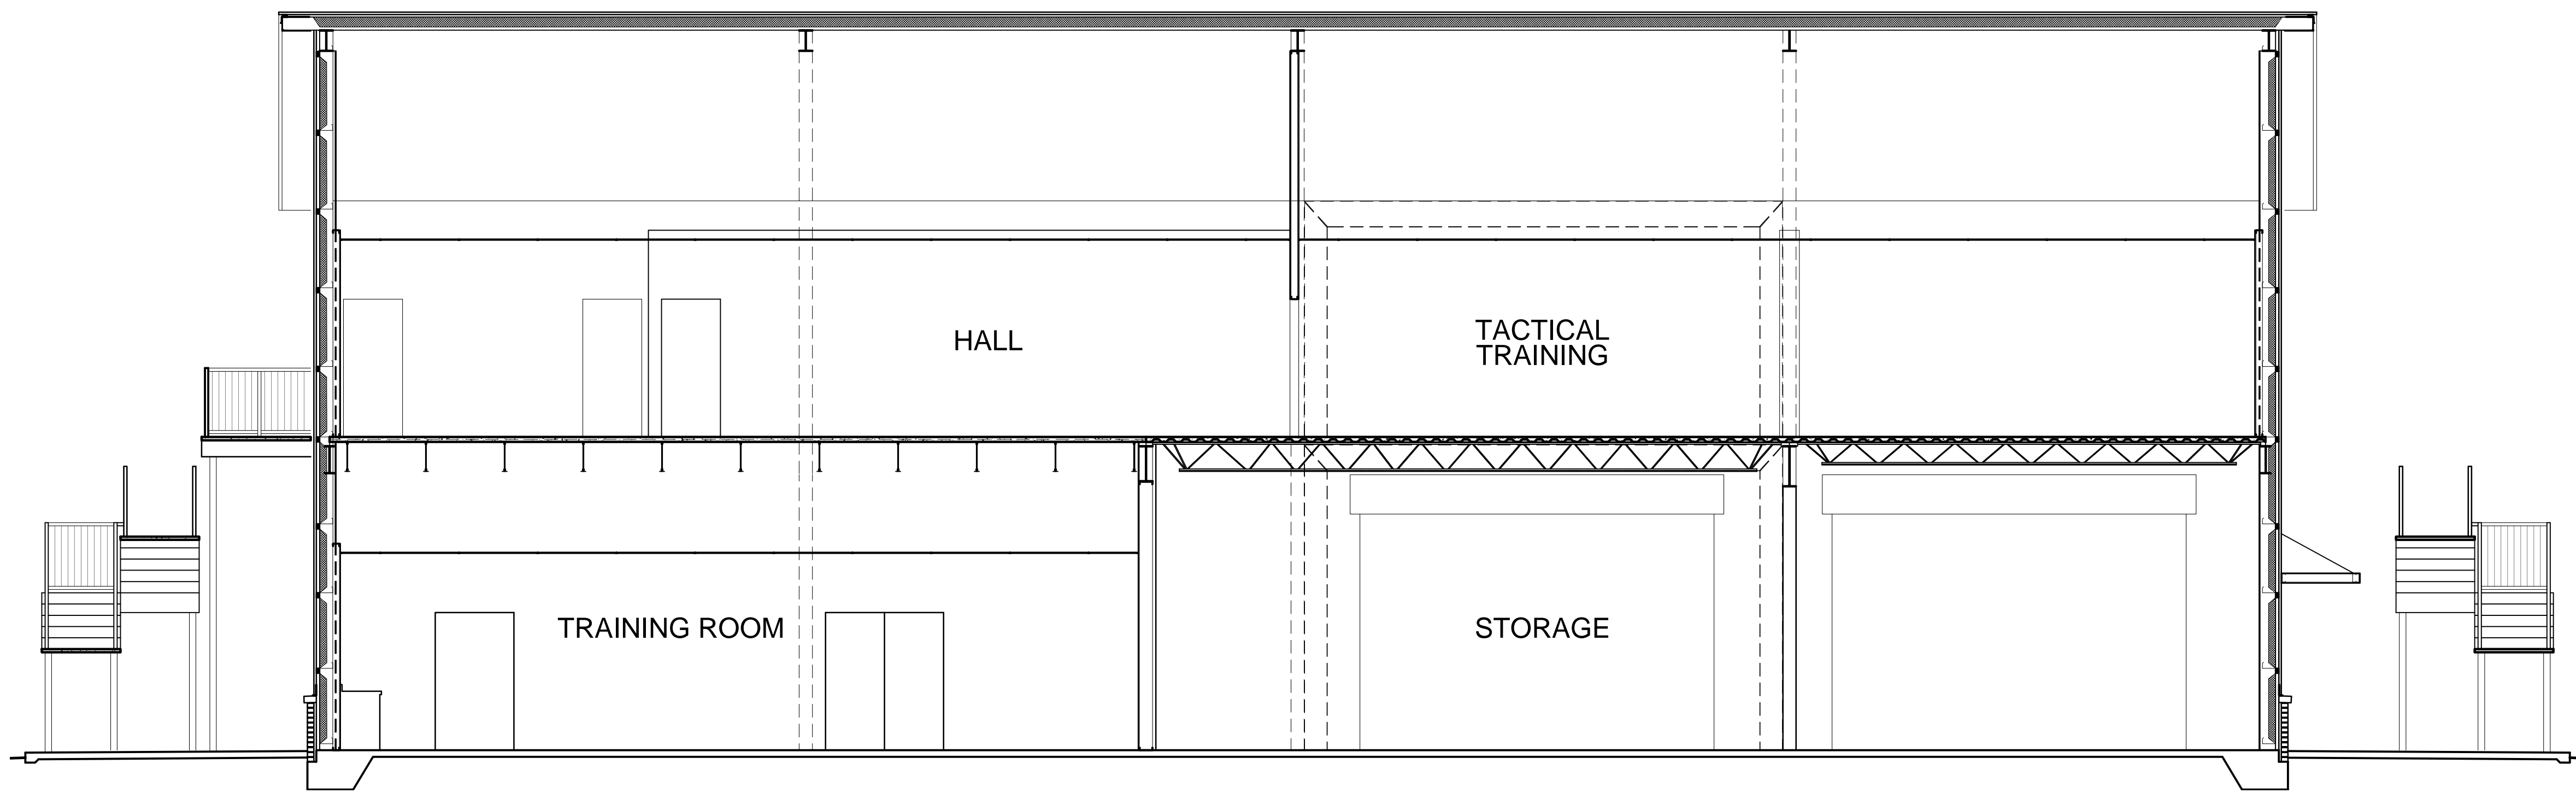



C:\USERS\JDF_ARCHITECTURE\DOCUMENTS\+ JDF_ARCHITECTURE\1819 - SHERIFF TRAINING BUILDING\03 - CONSTRUCTION DOCUMENTS\02 - DRAWINGS\A3.01 BUILDING SECTION.DWG 3/10/2020 9:09 AM

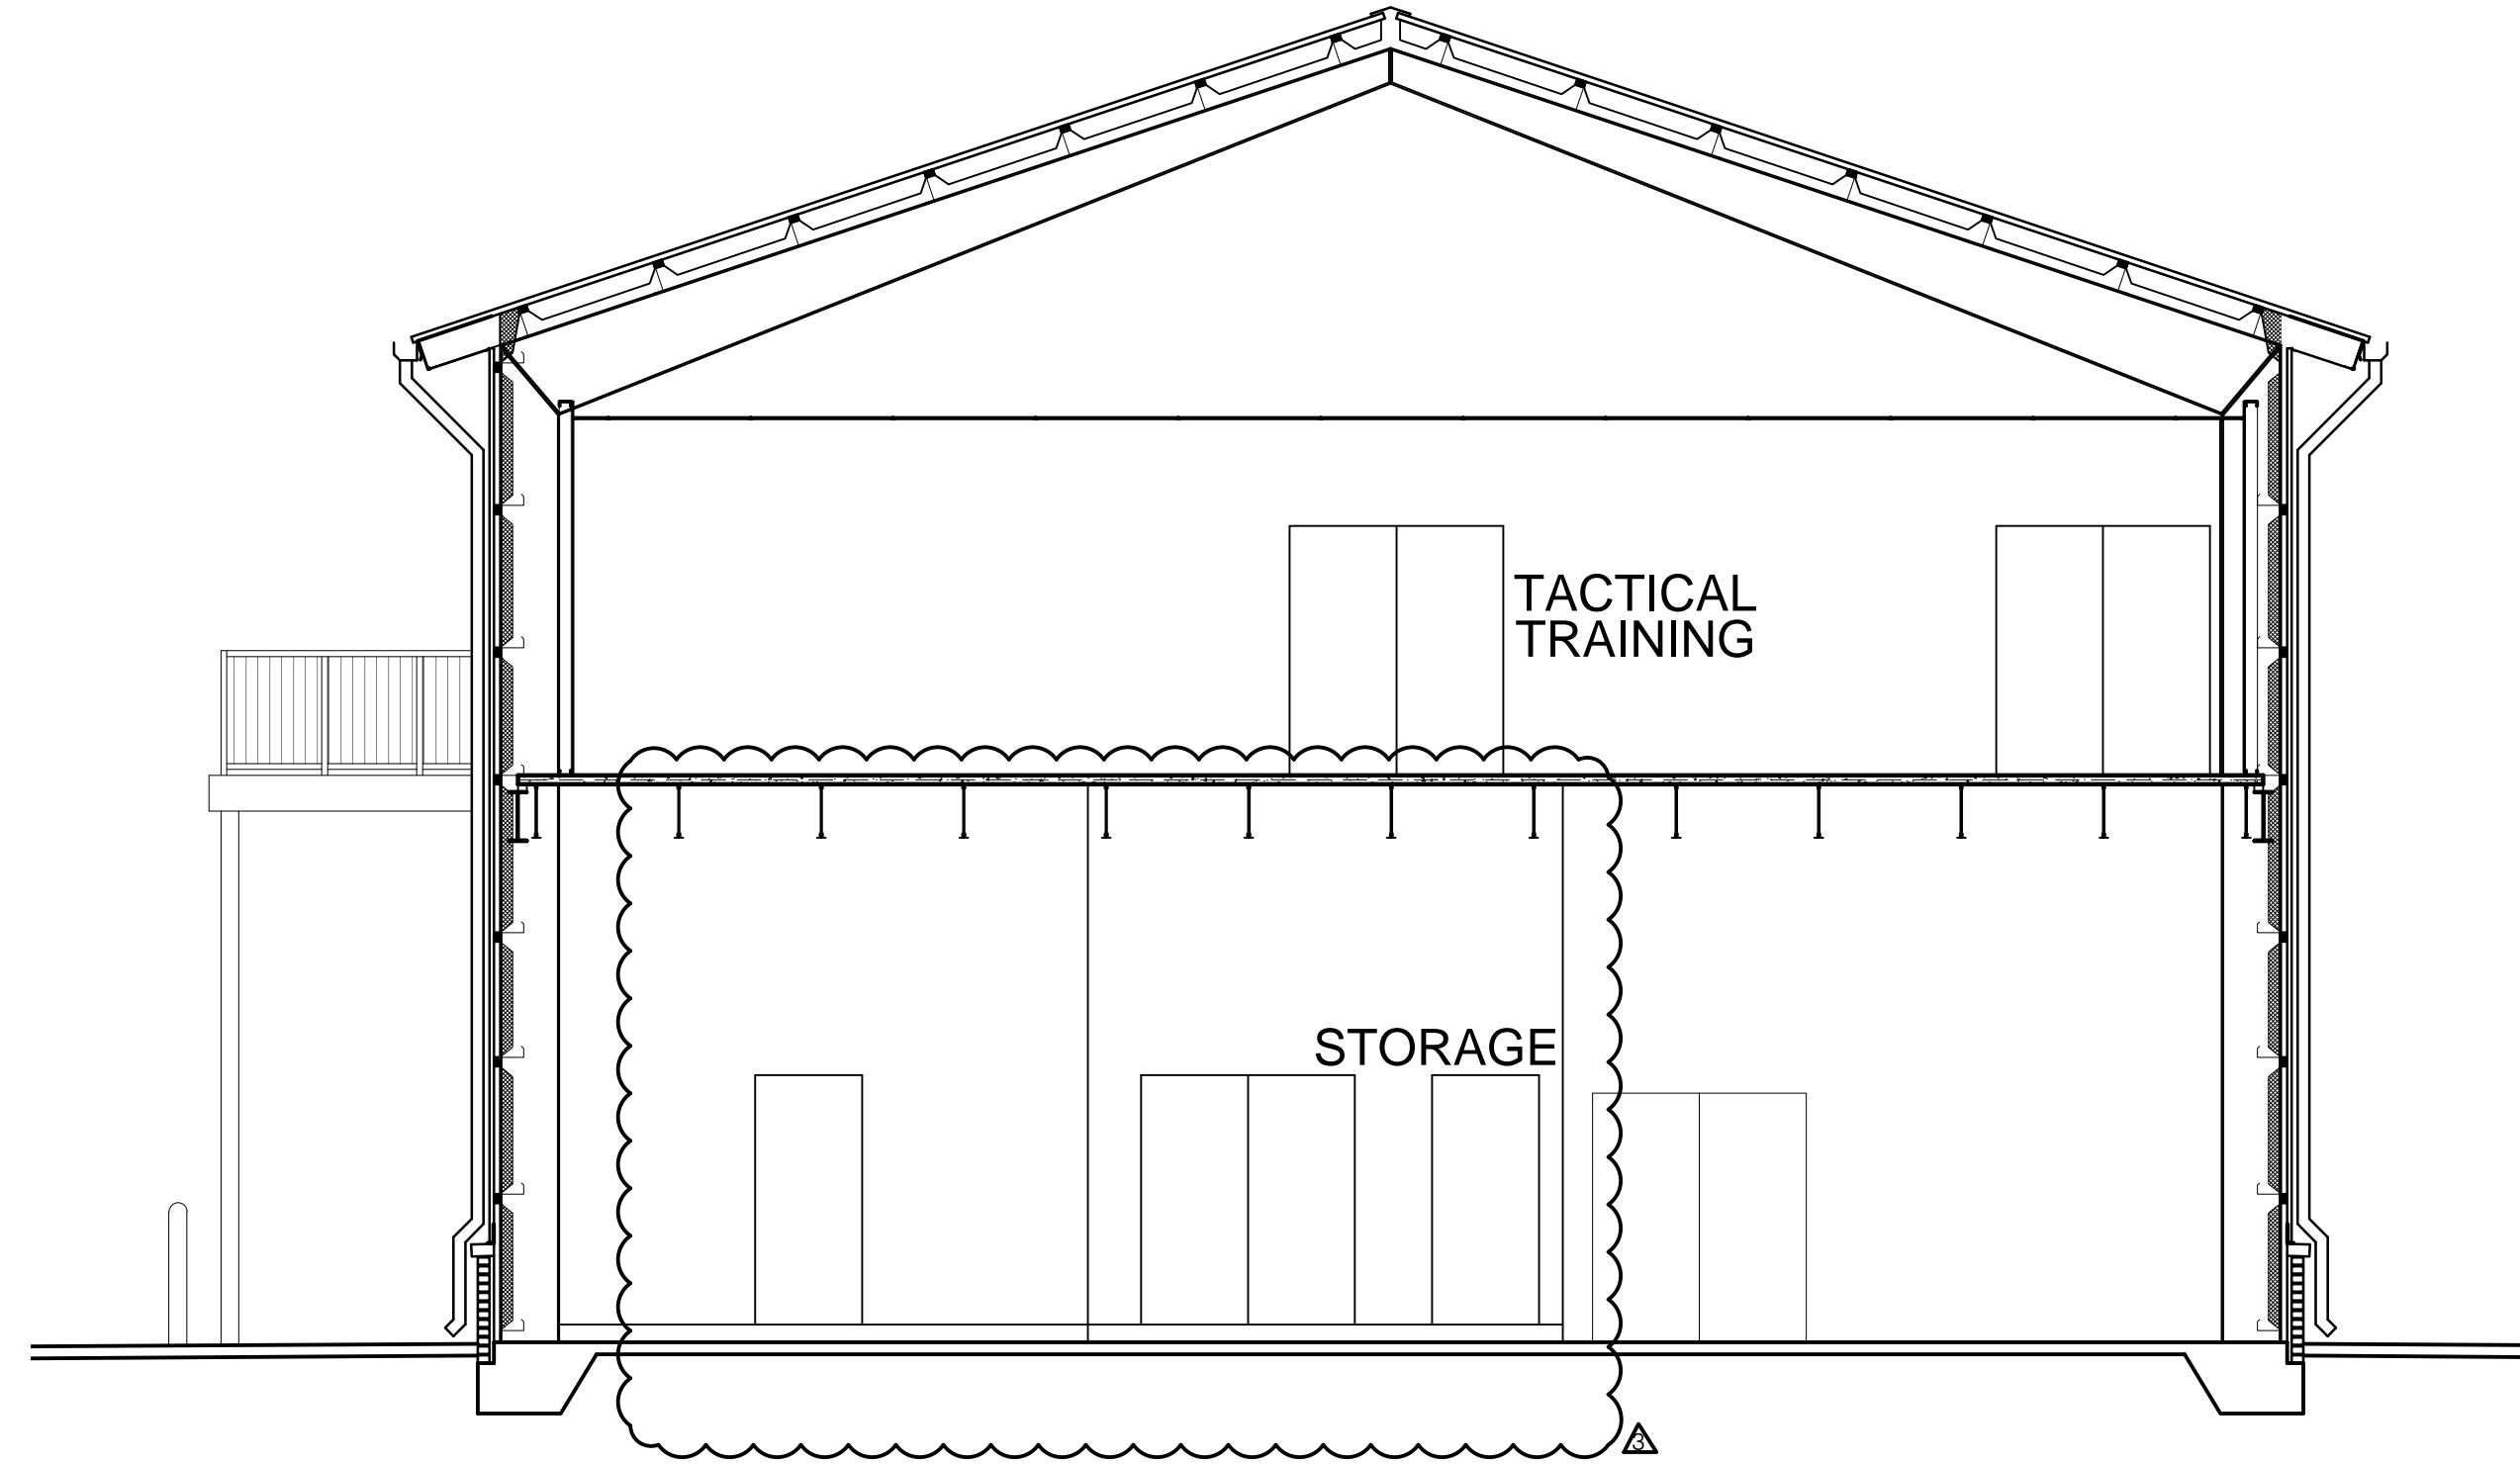

2 BUILDING SECTION
SCALE: 3/16" = 1'-0"

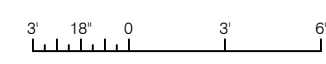

1 BUILDING SECTION
SCALE: 3/16" = 1'-0"

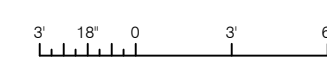

AVCON, INC.
ENGINEERS & PLANNERS
320 BAYSHORE DRIVE, SUITE A
NICEVILLE, FL 32578-2425
OFFICE: (850) 674-0650
CORPORATE CERTIFICATE OF
AUTHORIZATION NUMBER: 5057
WWW.AVCONINC.COM



jdf+ architecture llc
JDF ARCHITECTURE, LLC
201 HOLLYWOOD BLVD, NE
FT WALTON BEACH, FLORIDA 32548
(850) 498-2166

| NO. | DATE | REVISION | BY |
|-----|------|----------|----|
| | | | |
| | | | |
| | | | |
| | | | |
| | | | |
| | | | |
| | | | |
| | | | |
| | | | |

BUILDING SECTIONS

OCSO TRAINING FACILITY
PREPARED FOR
OKALOOSA COUNTY SHERIFF'S DEPARTMENT

DESIGNED BY: JDC
DRAWN BY: VMB
CHECKED BY: TDN
APPROVED BY: VCL
PROJECT NO: 18.0125.04
DATE: SEPTEMBER 2019

SHEET NUMBER
A3.01

THIS DOCUMENT CONTAINS PRIVILEGED AND PROPRIETARY INFORMATION, ALL OF WHICH IS EXPRESSLY PROVIDED BY AVCON, INC., FOR USE BY THE INTENDED RECIPIENT, AND FOR A SPECIFIC PURPOSE. WITHOUT THE EXPRESS WRITTEN CONSENT OF AVCON, INC., ANY DISTRIBUTION, REPRODUCTION, OR OTHER USE OF THIS DOCUMENT, IN WHOLE OR IN PART, IS STRICTLY PROHIBITED.