



GENE	RAL CONSTRUCTION NOTES:
1.	NEW GYPSUM WALL BOARD SHALL BE LEVEL 4 FINISH.
2.	PAINT ALL NEW AND EXISTING DOORS AND FRAMES.
3.	PROVIDE NEW PAINT ON ALL INTERIOR GYPSUM WALL


- LL BOARD AND WOOD TRIM. 4. PREPARE EXISTING SLABS FOR NEW FLOORING IN ACCORDANCE WITH FLOORING MANUFACTURER'S RECOMMENDATION. 5. WHERE NEW CARPET IS SCHEDULED, ENCAPSULATE OLD CARPET ADHESIVE PRIOR TO INSTALLING NEW PRESSURE-SENSITIVE ADHESIVE. PROVIDE MFR RECOMMENDED ADHESIVE.
- CONSTRUCTION KEY NOTES: C-1. PROVIDE 48" w X 48" h IN-WALL BLOCKING FOR T.V. DISPLAY. MOUNT 72" AFF TO CENTER OF BLOCKING. PATCH GWB AND PROVIDE LEVEL 4 FINISH.
- C-2. PROVIDE IN-WALL BLOCKING FOR RESTROOM VANITY COUNTER. C-3. NOT USED. C-4. SLAB INFILL. SEE DETAIL.
- C-5. REPAIR WALL TO MATCH ADJACENT CONSTRUCTION AFTER PLUMBING WORK IS PERFORMED. C-6. REPAIR WALL TO MATCH ADJACENT CONSTRUCTION AFTER DEMOLITION WORK IS PERFORMED. C-7. INSTALL SALVAGED DOOR, FRAME AND HARDWARE IN NEW LOCATION.
- C-8. REINSTALL EXISTING FIRE EXTINGUISHER. C-9. NEW CASEWORK - SEE INTERIOR ELEVATIONS. C-10. PROVIDE SKIM COAT AS REQUIRED TO ACHIEVE LEVEL 4 GWB FINISH.
- C-11. INSTALL NEW 5/8" SHEETROCK WHERE WOOD PANELING AND SUBSTRATE WERE REMOVED. C-12. SAND AND PAINT EXISTING BASE AND CHAIR RAIL. REINSTALL AS INDICATED ON THE FINISH SCHEDULE. C-13. SAND AND PAINT EXISTING BASE. REINSTALL AS INDICATED ON THE FINISH SCHEDULE.
- C-14. PROVIDE NEW TOILET TISSUE DISPENSER TO BE SELECTED BY OWNER. C-15. INSTALL NEW GRAB BARS AT 34" AFF. MFR/MODEL: BRADLEY 812. C-16. INSTALL EXISTING MIRROR WITH BOTTOM OF REFLECTIVE SURFACE AT 40" AFF. MIRROR SHALL BE
- CENTERED ON LAVATORY. C-17. REINSTALL WINDOW BLINDS.

## PROTECTION NOTES:1.PROTECT WINDOW BLINDS ON FIRST FLOOR.2.PROTECT HANDRAILS AT STAIR.

- GENERAL DEMOLITION NOTES:

   1.
   REMOVE FLOORING AND WALL BASE THROUGHOUT. SALVAGE WOOD WALL BASE FOR REINSTALLATION.
- DEMOLITION KEY NOTES: D-1 REMOVE EXISTING PARTITION IN ITS ENTIRETY. D-2 REMOVE PORTION OF EXISTING WALL AND BASE FOR NEW OPENING. D-3 REMOVE PORTION OF EXISTING WALL.
- D-4 REMOVE PORTION OF EXISTING WALL FOR PLUMBING WORK SEE PLUMBING DRAWINGS. D-5 REMOVE DOOR, FRAME, AND HARDWARE. SALVAGE BEST 3 FOR REINSTALLATION ON THE SECOND
   FLOOR. SEE PLANS FOR DOOR HANDING. SALVAGE ALL LEVER STYLE HARDWARE FOR REINSTALLATION.
- D-6 REMOVE AND SALVAGE DOOR, FRAME, AND HARDWARE FOR RELOCATION. D-7 REMOVE STOREERONT DOOR/WINDOW D-8 SAW CUT AND REMOVE SLAB FOR NEW PLUMBING. EXTENT SHOWN IS DIAGRAMMATIC ONLY AND THE
- CONTRACTOR SHALL DETERMINE ACTUAL EXTENT REQUIRED TO ACCESS FOR TRENCHING. D-9 REMOVE EXISTING TOILET PARTITIONS, FIXTURES, COUNTERTOP AND ACCESSORIES, UNLESS NOTED OTHERWISE. SEE PLUMBING DRAWINGS.
- D-10 REMOVE AND SALVAGE MIRROR FOR RELOCATION. D-11 REMOVE AND SALVAGE EXISTING FIRE EXTINGUISHER FOR RELOCATION OR REINSTALLATION IN SAME LOCATION.
- D-12 REMOVE AND DISPOSE OF EXISTING CASEWORK. D-13 REMOVE AND SALVAGE EXISTING CASEWORK. NEW LOCATION SHALL BE DETERMINED BY OWNER. D-14 REMOVE AND DISPOSE OF DRINKING FOUNTAIN.
- D-15 REMOVE AND SALVAGE WOOD BASE AND CHAIR RAIL. D-16 REMOVE AND SALVAGE EXISTING IN ITS ENTIRETY. PROTECT SUBSTRATE FOR NEW PAINTED FINISH.
   D-17 REMOVE AND SALVAGE EXISTING WINDOW BLINDS. PROTECT SUBSTRATE FOR NEW
- PAINTED FINISH. D-18 REMOVE WOOD PANELING. PROTECT WALL FRAMING.
- D-19 REMOVE WALL DECAL ABOVE OPENING.
  D-20 REMOVE PORTION OF EXISTING GWB FOR IN-WALL BLOCKING. SEE FLOOR PLAN FOR EXTENT.

2 Second Floor Plan - Renovation

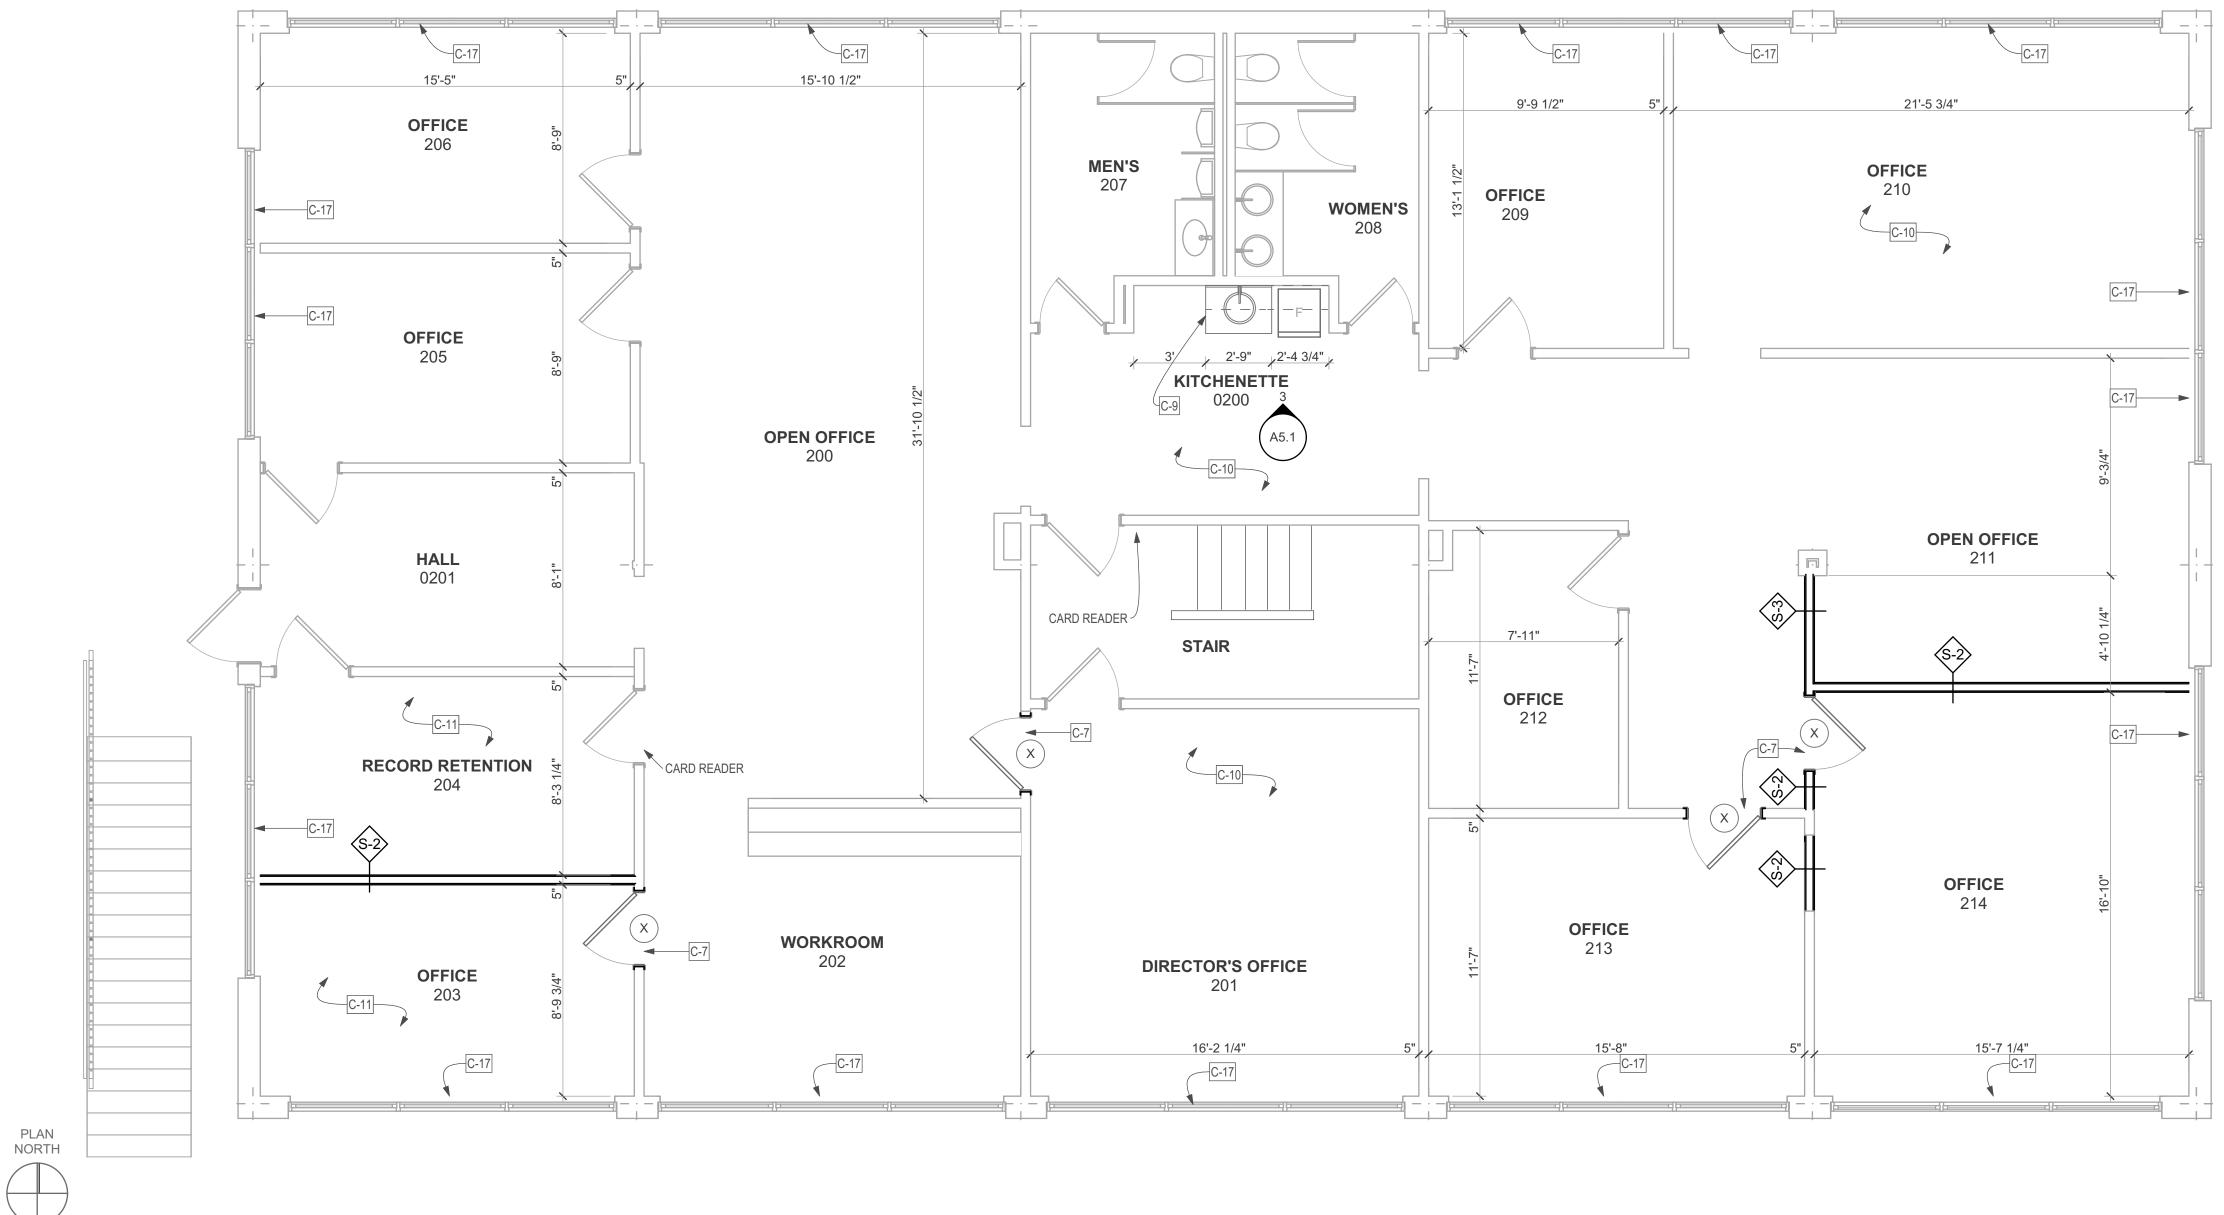

Second Floor Plan - Demolition (1

D-17 D-17 OFFICE MEN'S D-17 D-17 \_ \_ \_ OFFICE D-3 **OPEN OFFICE** STORAGE STAIR **T** D-17 OFFICE WORKROOM 

