


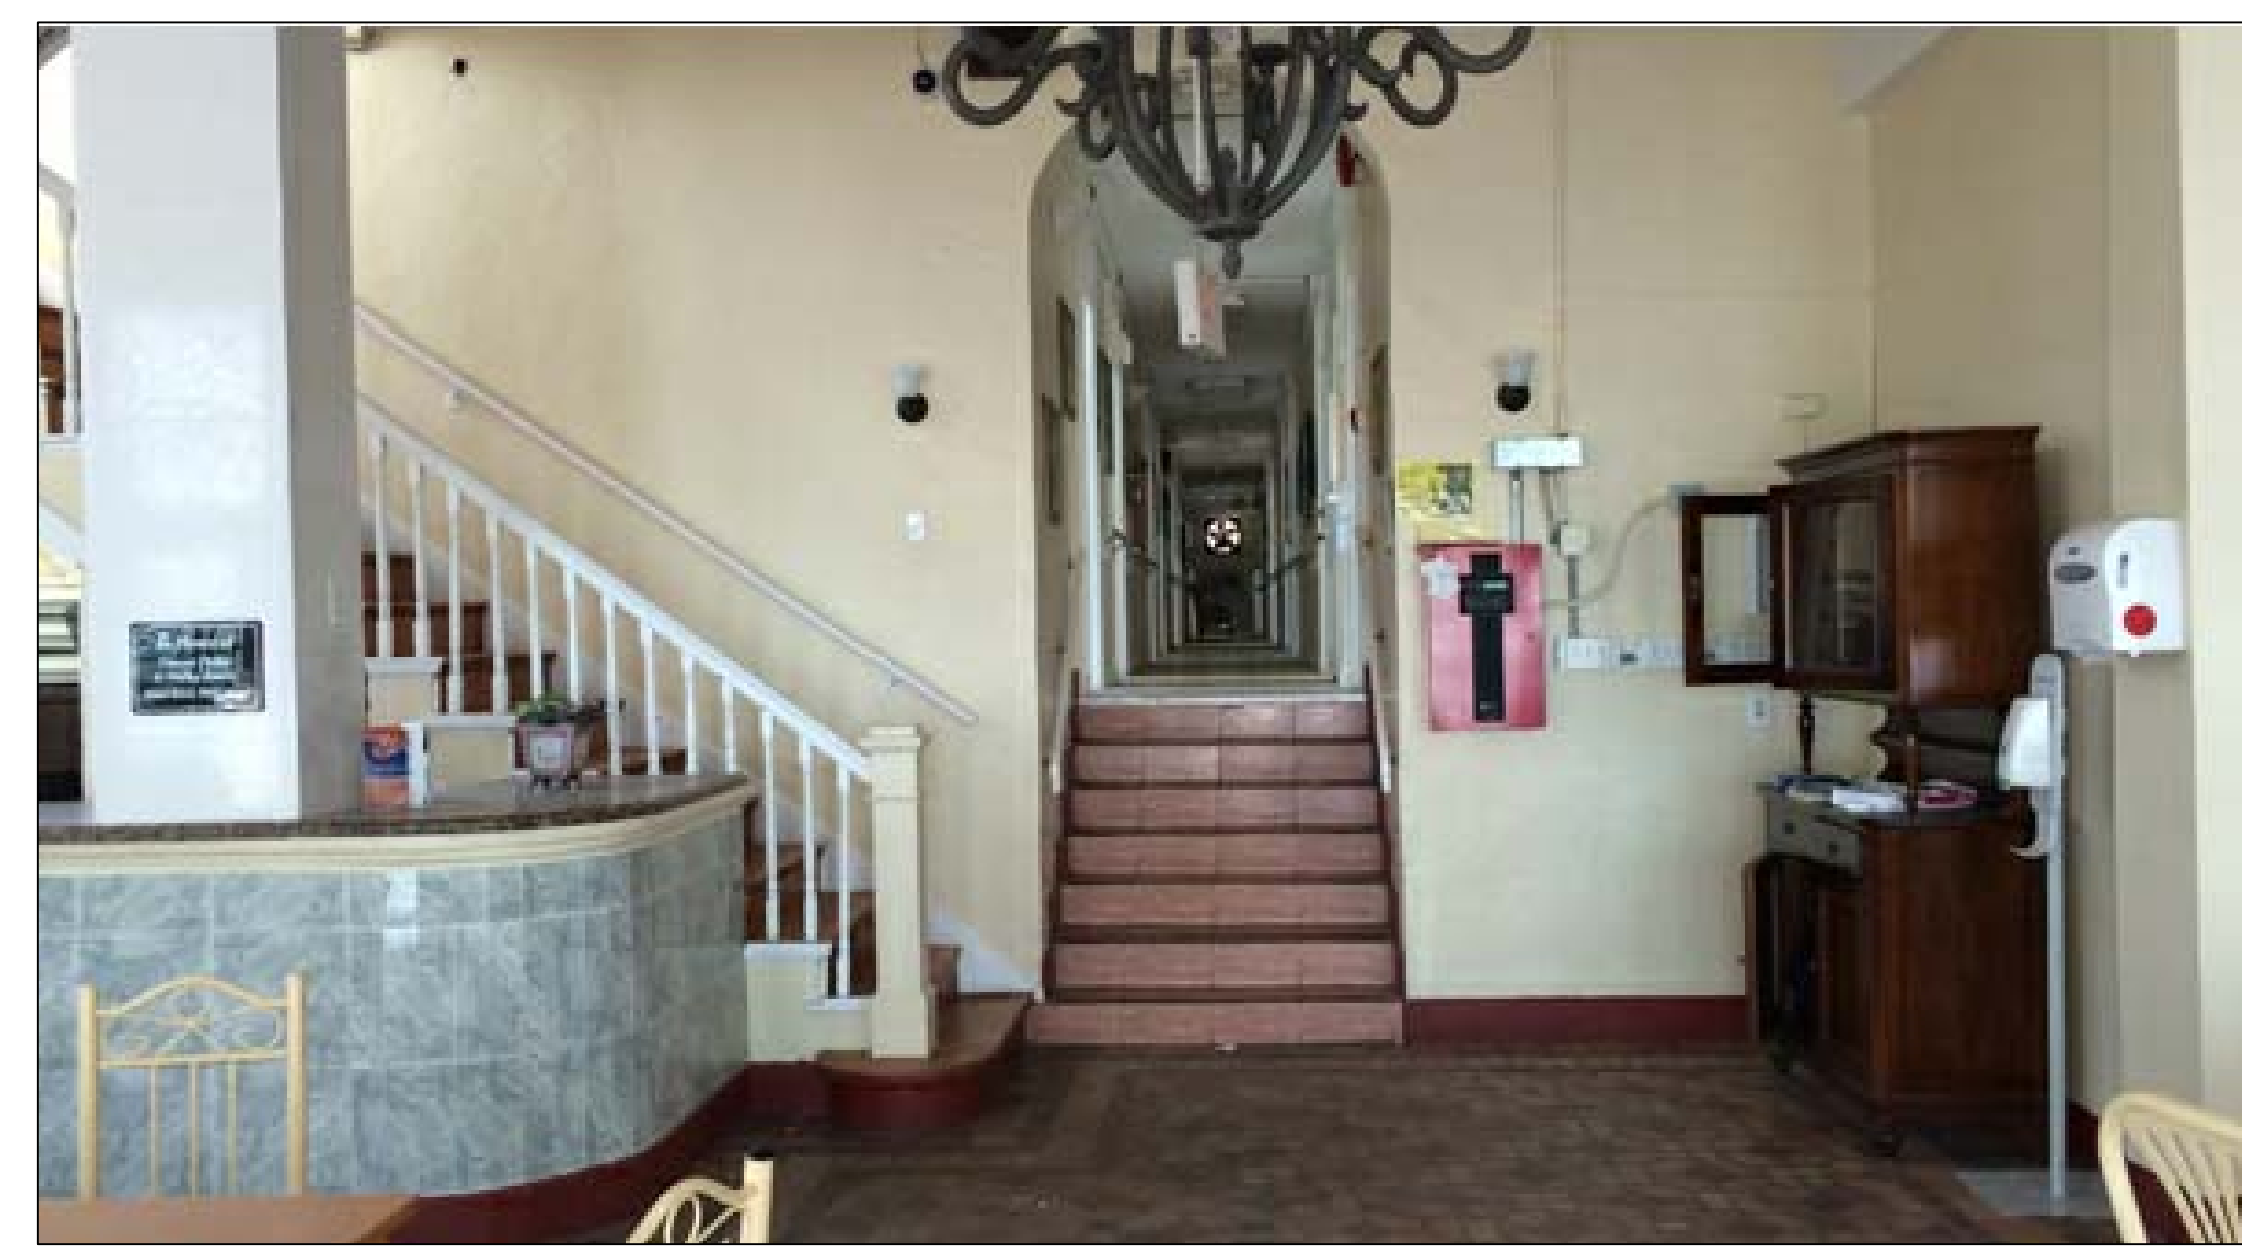

VIEW 01



VIEW 02



VIEW 03



VIEW 04



VIEW 05



VIEW 06



VIEW 07



VIEW 08



VIEW 09




VIEW 10



VIEW 11



VIEW 12

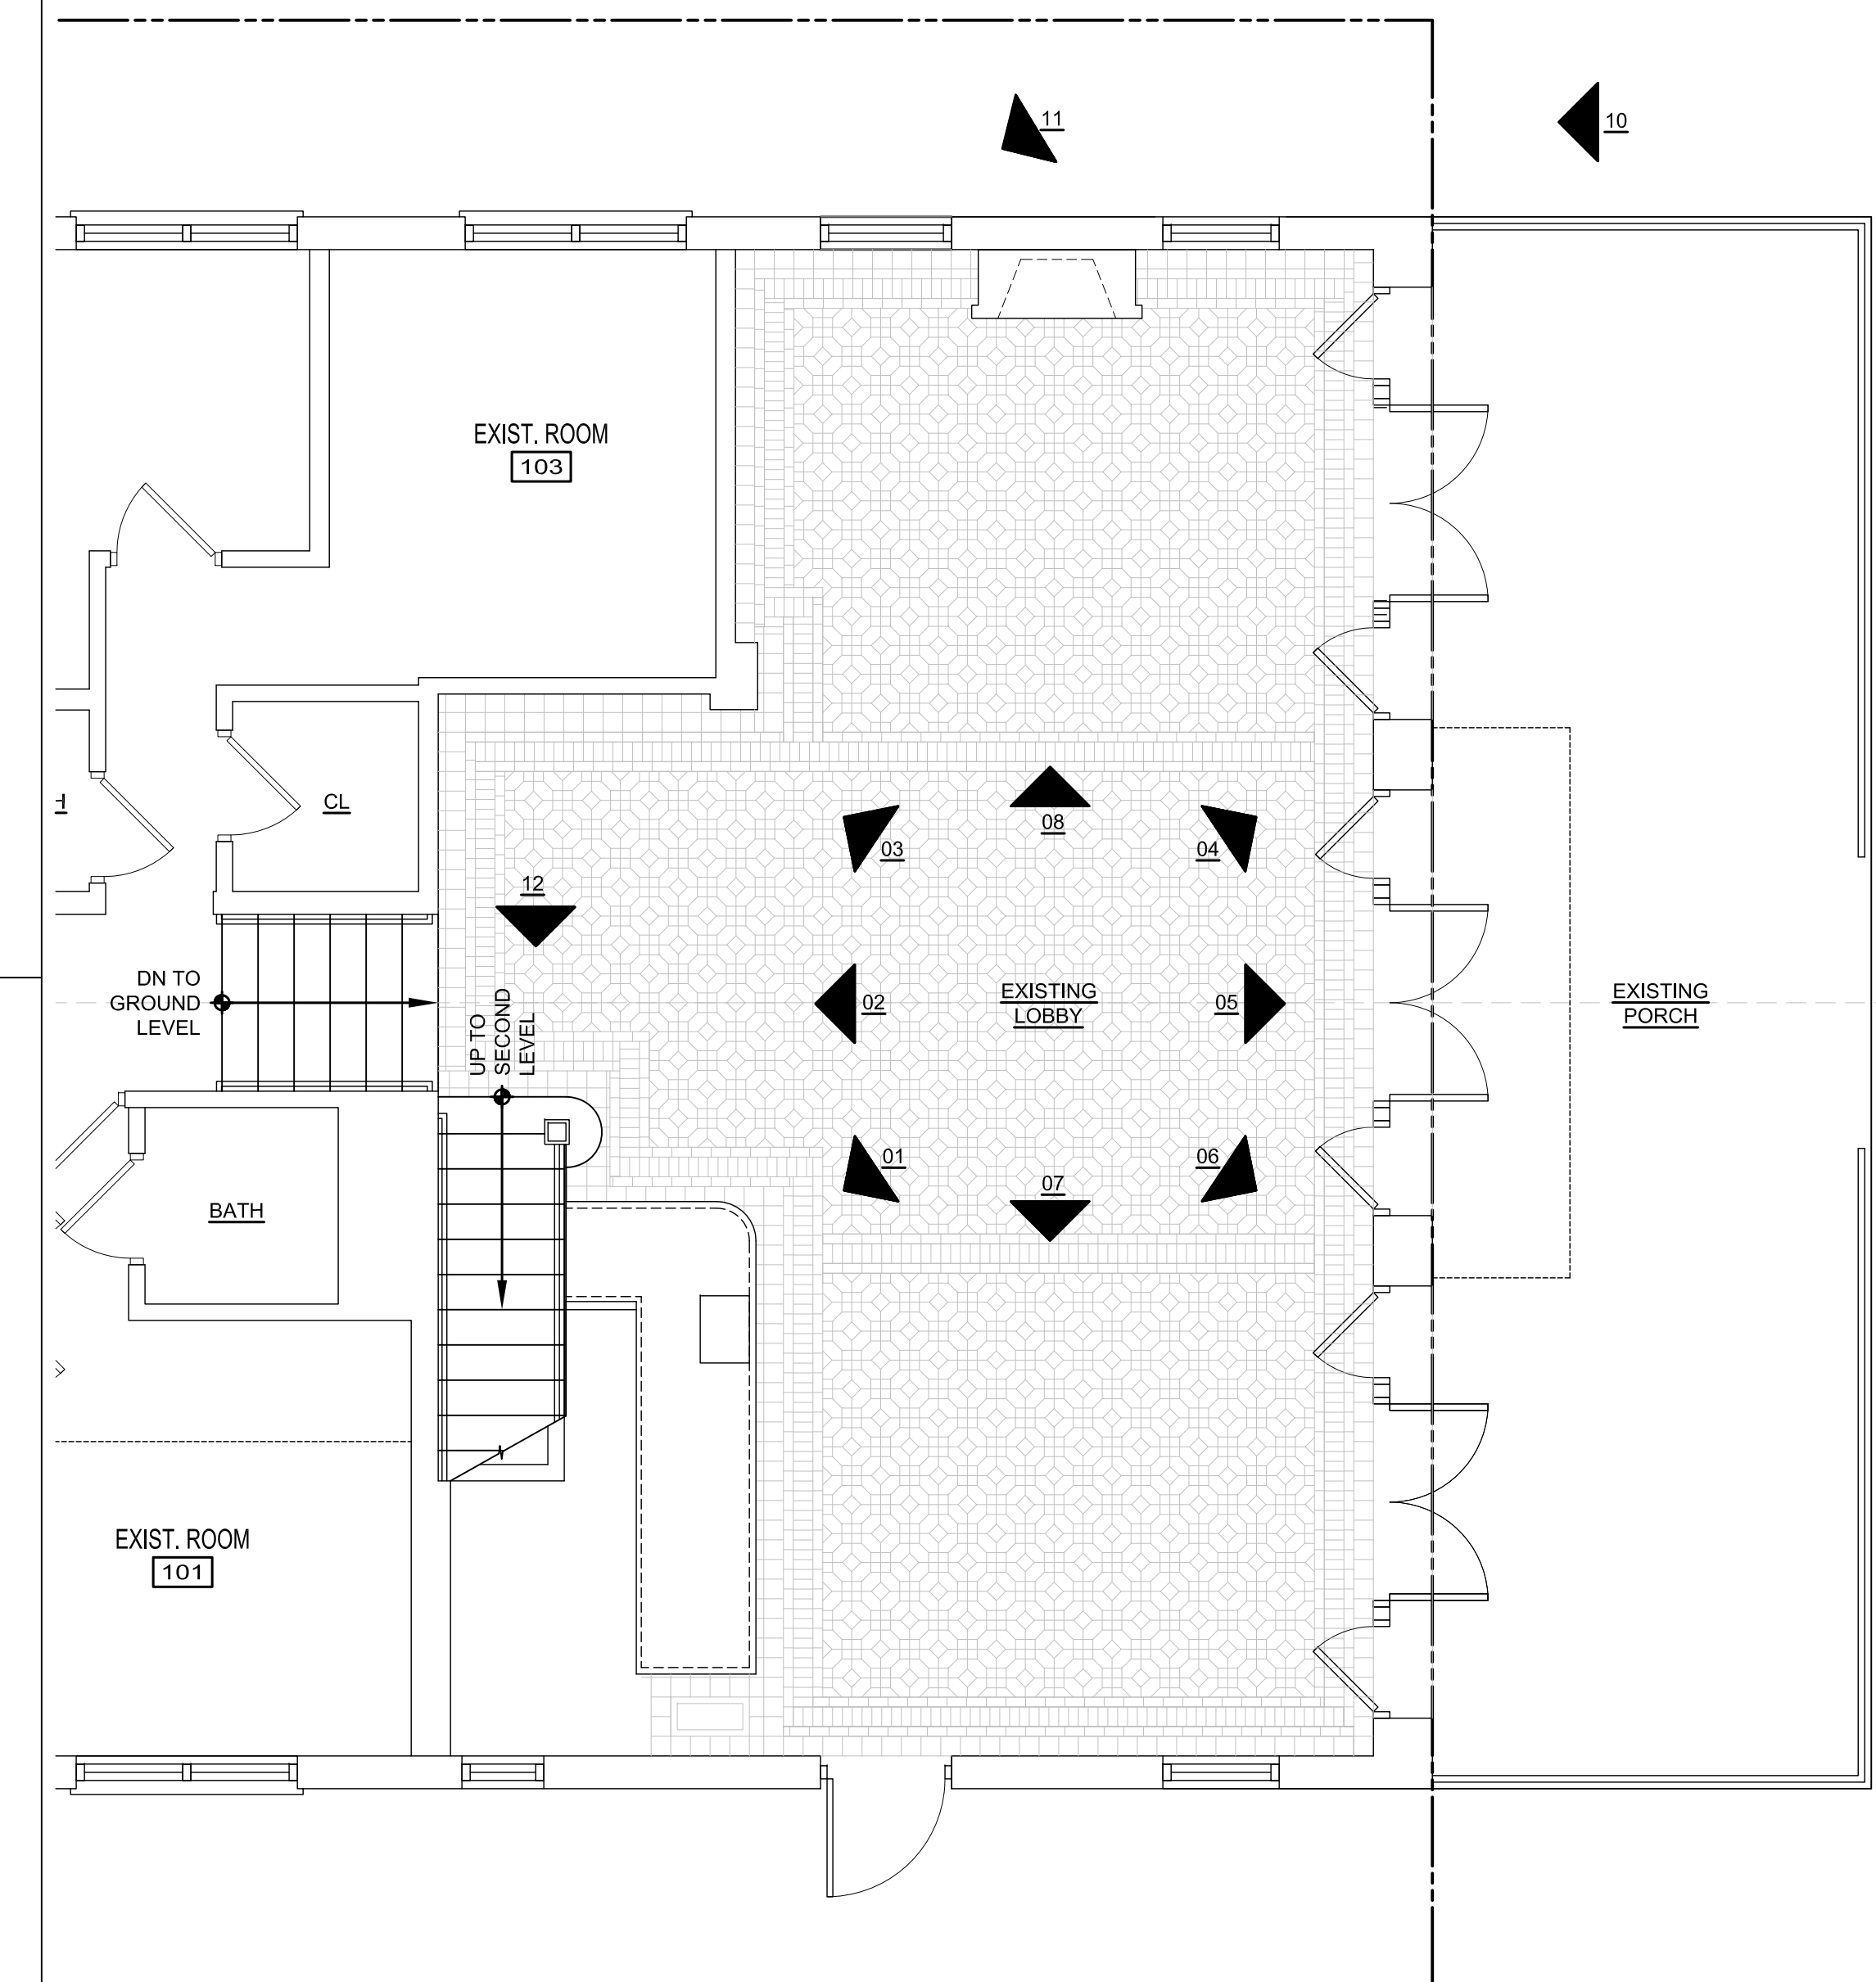

01 GROUND LEVEL PLAN 1/8"=1'-0"

AMILCAR R. MELENDEZ
FLORIDA REGISTRATION AR93063

1001 SW 67 AVE, STE 102, Miami, FL 33144
TEL.: +1 305 894 8605 FAX.: +1 786 347 7692
INFO@ARM-ARCHITECT.COM
FLORIDA LICENSE NO. AA26001833

336 COLLINS
project name.

336 COLLINS AVENUE
MIAMI BEACH, FL 33139-6903
FOLIO: 02-4203-003-0870
project address.

IMAGERY
drawing title.

drawn by:	PAJ/ARM	A-2.02
project no.:	15006	
date:	2.24.2015	

© 2015 ARM ARCHITECT, P.A.