



REGIONAL MAP

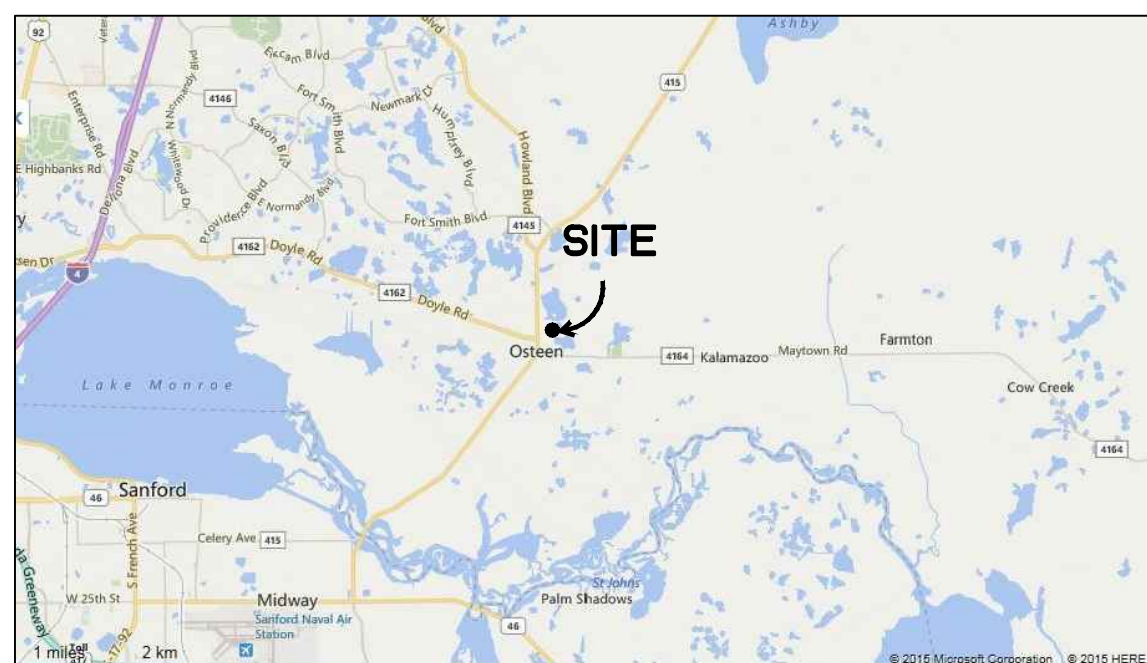

VICINITY MAP

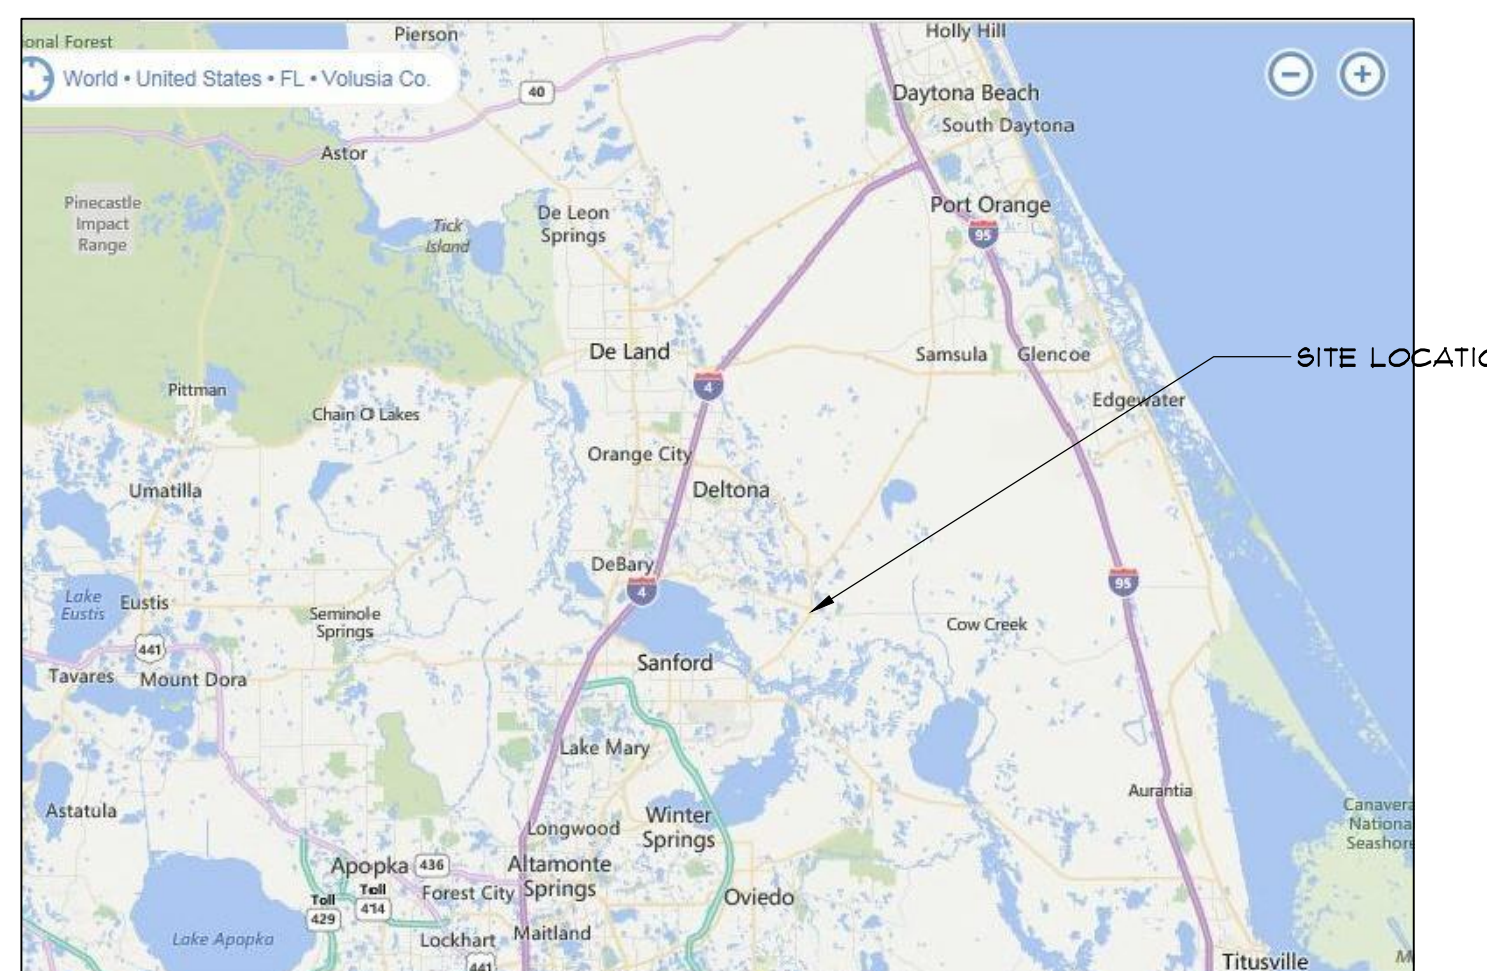

LOCATION MAP

INDEX OF DRAWINGS

COVER SHEET

LIFE SAFETY

ARCHITECTURAL

- A&S-1 ARCHITECTURAL SITE PLAN
- A-1 FLOOR & ROOF FRAMING PLANS & STANDS-T
- A-2 ELEVATIONS & DETAILS & STAND-T
- A-3 FLOOR & ROOF FRAMING PLANS & ELEVATIONS & DETAILS & STAND-T

3-D ARCHERY COURSE & RANGE, OSTEEN

FOR
DANIEL LEVESQUE

385 GOBBLERS LODGE ROAD, OSTEEN FL., 32764

FRED M. HUMPHREY & ASSOCIATES, INC. ARCHITECTS AAC-001482

809 SOUTH ORLANDO AVENUE, SUITE C, WINTER PARK, FLORIDA 32789
OFFICE: (407) 261-3200 FAX: (407) 261-3202

LEGENDS & SYMBOLS

	EARTH/COMPACTED		INSULATION/RIGID
	POROUS FILL (STONE OR GRAVEL, ETC.)		CLAY TILE/UNGLAZED
	ROCK		CLAY TILE/GLAZED
	CONCRETE/LIGHTWEIGHT (CONCRETE FILL)		STONE RUBBLE
	CONCRETE/STRUCTURAL (CAST-IN-PLACE, PRECAST)		CLAY TILE/STRUCTURAL
	BRICK/COMMON		METAL (SMALL SCALE)
	BRICK/FACE		GYPSUM WALL BOARD (FIBERBOARD, ETC.)
	CONCRETE MASONRY UNITS (SMALL SCALE)		PLASTER, SAND, CEMENT GROUT
	CONCRETE MASONRY UNITS (LARGE SCALE)		MARBLE
	CAST STONE CONCRETE		TERRAZZO
	STONE CUT	ELEVATION	
	WOOD/ROUGH		CONCRETE, PLASTER, STUCCO ELEVATION
	WOOD/BLOCKING		GLASS ELEVATION
	INSULATION/LOOSE OR BATT		CONCRETE MASONRY ELEVATION
			BRICK ELEVATION

PARTITION CONSTRUCTION PLAN

- EXISTING WALL TO REMAIN
- DEMOLITION WALL
- METAL STUD WALL WITH INSULATION
- CMU
- CMU W/ FILLED CELLS
- LEAD SHIELD GYP. BD.
- RESILIENT FLOORING

PARTITION LIFE SAFETY PLAN

- SMOKE TIGHT PARTITION
- 1-HR WALL WITH 3/4-HR DOORS
- 1-HR SMOKE PARTITION
- 2-HR WALLS WITH 1-1/2 HR DOORS
- 2-HR SMOKE/FIRE WALLS
- 3-HR WALLS

PROJECT NORTH ARROW

EXIST. CONTOURS (ELEVATIONS NOTED ON HIGH SIDE)

NEW CONTOURS (ELEVATIONS NOTED ON HIGH SIDE)

TIE TO EXISTING CONTOUR

BENCH MARK

REFERENCE ELEVATION

COLUMN REFERENCE LINE

REVISIONS OR NOTES

BUILDING SECTION REFERENCE

DRAWING IDENTIFICATION, TYP. WALL SECTION REFERENCE, TYP. SHEET WHERE DRAWN, TYP.

DETAIL REFERENCE

ELEVATION REFERENCE

ROOM/SPACE NUMBER

DOOR REFERENCE

WINDOW REFERENCE

EXISTING CONSTRUCTION

FUTURE CONSTRUCTION

SECTION IDENTIFICATION

CENTERLINE

HIDDEN LINE

PROPERTY / BOUNDARY LINES

SET BACKS/EASEMENTS

CODE DATA		APPLICABLE CODES
OCCUPANCY:		STATE:
FLORIDA BUILDING CODE	UTILITY AND MISCELLANEOUS, GROUP U	FLORIDA BUILDING CODE 2010 ACCESSIBILITY CODE 2012 UL BUILDING FIRE RESISTANCE DIRECTORY - MOST CURRENT EDITION UL BUILDING MATERIALS DIRECTORY - MOST CURRENT EDITION NATIONAL ELECTRIC CODE - 2008 EDITION OTHER APPLICABLE NFPA CODES AS REFERENCED IN TITLE 4A-3 FLORIDA ADMINISTRATIVE CODE HOSPITAL LICENSURE - CHAPTER 59A-3 FLORIDA FIRE PREVENTION CODE 2013 NFPA 101 LIFE SAFETY CODE - 2012 EDITION WITH FLORIDA AMENDMENTS
CONSTRUCTION TYPE:		LOCAL:
FLORIDA BUILDING CODE	TYPE II-B, UNPROTECTED	FLORIDA BUILDING CODE 2010 ACCESSIBILITY CODE 2012 FLORIDA FIRE PREVENTION CODE 2013
NATIONAL FIRE PROTECTION ASSOCIATION 220	TYPE II (000) NOT SPRINKLERED	NFPA 101 LIFE SAFETY CODE - 2012 EDITION WITH FLORIDA AMENDMENTS
GENERAL INFORMATION:		FEDERAL:
1 AND 2-STORY PLATFORM:	HEIGHT 24'-4"	THE AMERICANS WITH DISABILITIES ACT (A.D.A.) ACCESSIBILITY GUIDELINES FOR BUILDINGS AND FACILITIES - 1991
RENOVATION AREA INCLUDED IN THIS PROJECT:		
TOTAL AREA OF WORK:	600 SQ. FT.	