

HATCH PLAN
SCALE 1/2" = 1'

IF POSSIBLE, DO NOT BUILD FRONT WALL UNTIL ENTRANCE FRAMES ARE ERECTED, IF NOT POSSIBLE, ROUGH OPENING AS SHOWN


CONTRACTOR NOTE:
8" X 8" BLOCKOUT REQUIRED IN WALL FOR OIL LINE COORDINATE LOCATION WITH FIELD SUPERVISOR.

1 1/4" RUNNING CLEARANCE
1" SILL PROJECTION
4" SILL SUPPORT



HOLELESS APPLICATION
2500 LB. CAPACITY
RIGHT HAND FRONT &
LEFT HAND REAR


REV.	
NO. DATE	
PLAN No. 2513	

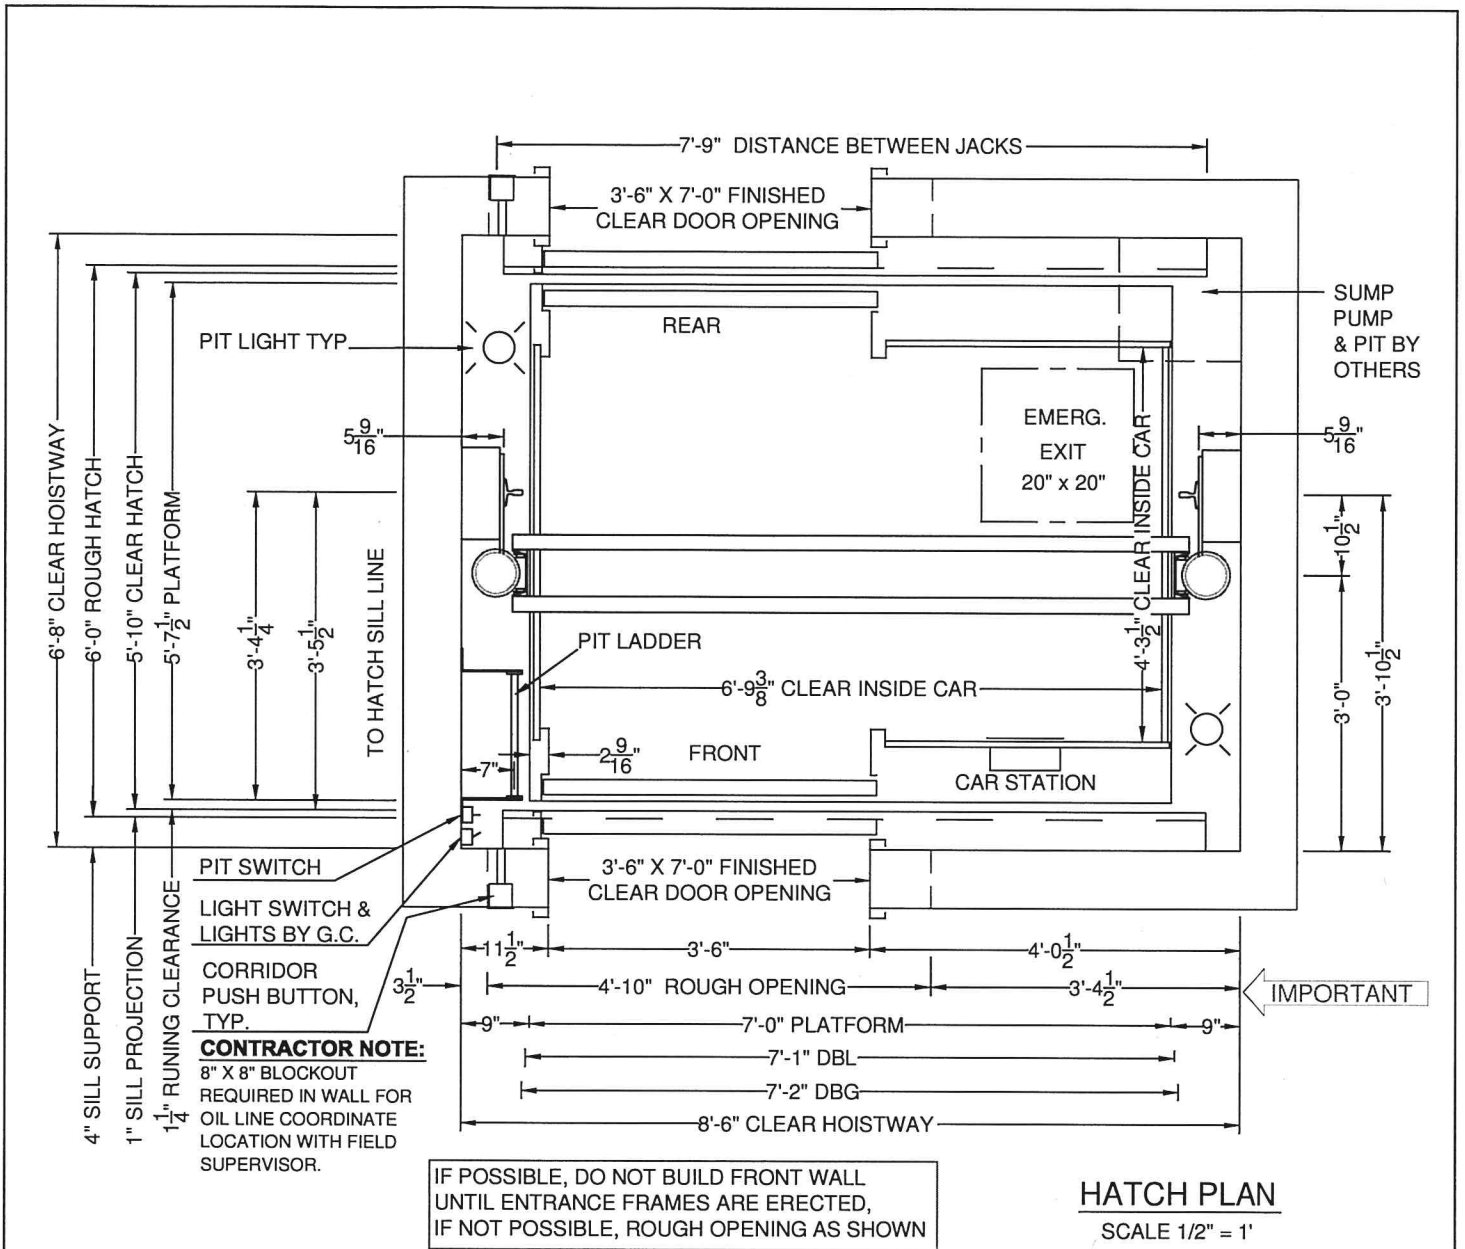

MOWREY
ELEVATOR

HOLELESS APPLICATION
2500 LB. CAPACITY
LEFT HAND FRONT &
RIGHT HAND FRONT

REV.	
NO.	DATE
PLAN No. 2514	

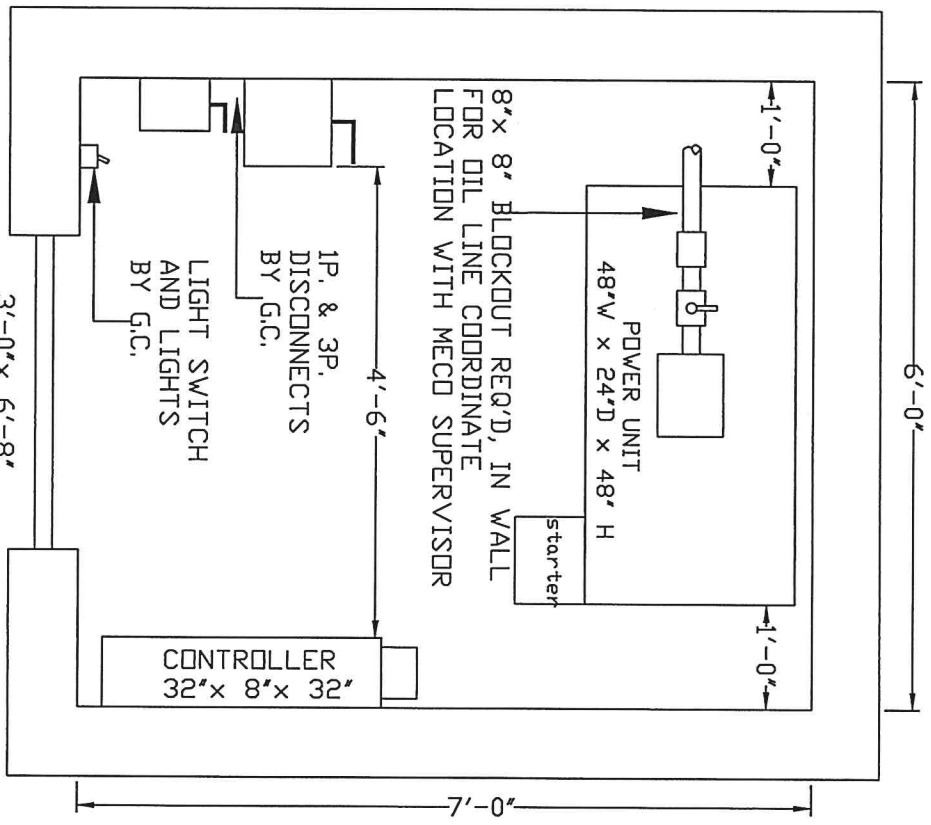

MACHINE ROOM

SCALE: 3/4" = 1'

NOTE:
MACHINE ROOM
CEILING HT.
7'-0" MINIMUM