

Revision	Number	Description	Date
1	1	ISSUED FOR PERMITS	03.03.2019
2	2	ISSUED FOR PERMITS	04.02.2019
3	3	ISSUED FOR PERMITS	06.07.2019

CONSULTANT LOGO:

MONSIEUR TOUTON DISTRIBUTION CENTER  
2805 NW 75TH AVE, MIAMI, FL 33122



MVA ARCHITECTURE, LLC  
1000 NW 131st AVE  
MIAMI, FL 33176  
PHONE: (305) 812-0000  
www.mvaarch.com


PROJECT	MONSIEUR TOUTON DISTRIBUTION CENTER
DATE	03/03/2019
ISSUE DATE	03/03/2019
SCALE	AS SHOWN
DESIGNER	ARCHITECT
CHECKER	ARCHITECT
DATE	03/03/2019
SHEET NAME	MONSIEUR TOUTON DISTRIBUTION CENTER
SHEET NUMBER	001A-103

**A-103**  
SHEET NUMBER

**LEGEND**

	DEMOTES CONCRETE WALLS AND COLUMNS
	DEMOTES PARTITION WALLS

DEMOTES PARTITION WALLS

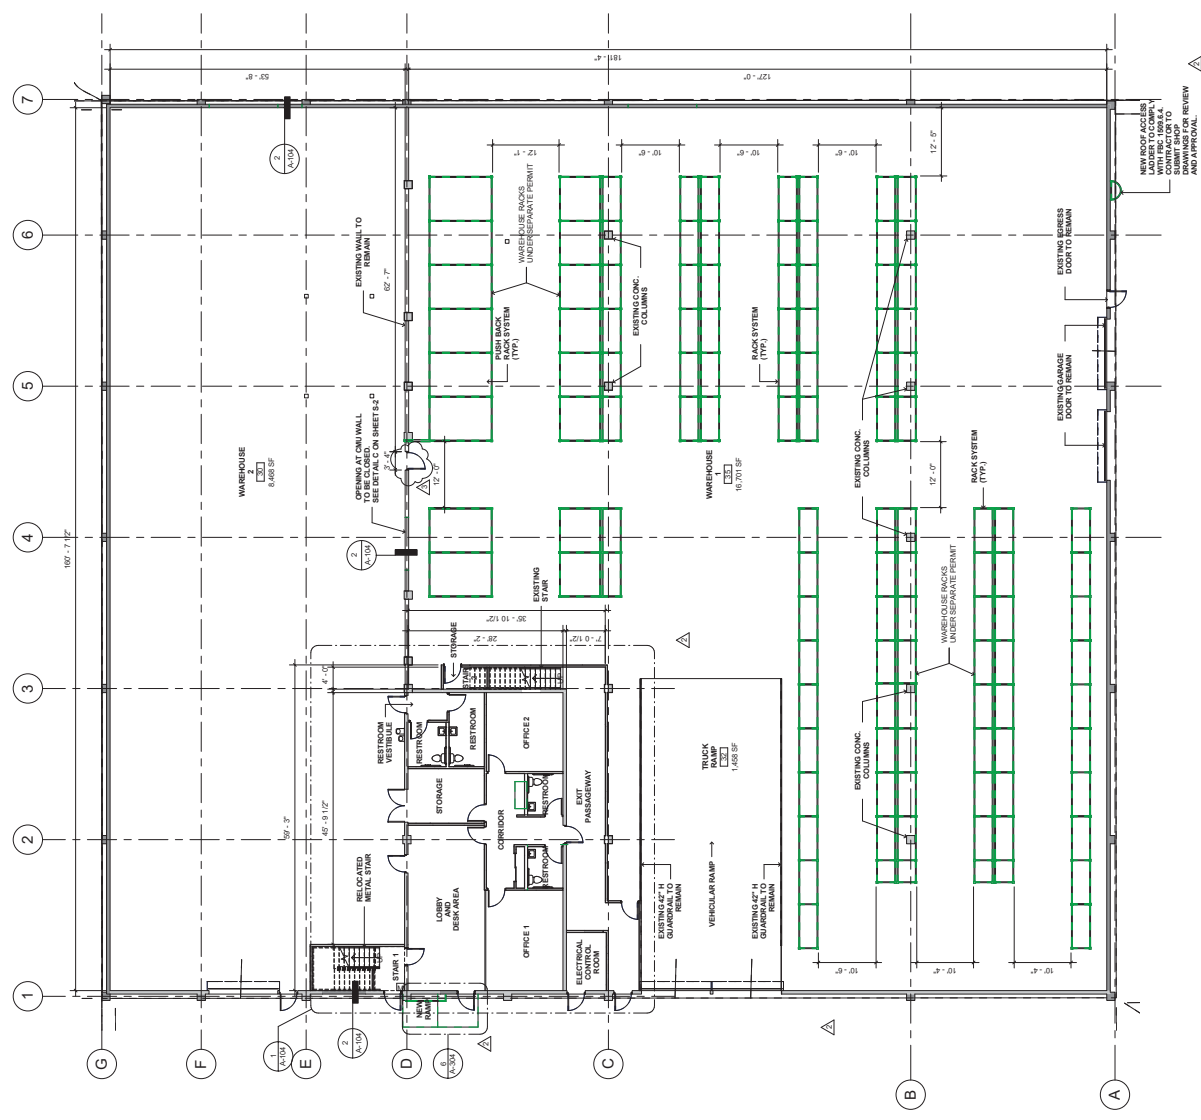

**1. FIRST FLOOR ENLARGED PLAN**  
A-103 3/32" = 1'-0"



