

JOB #: B-2017-011


DRAWN: LAT

CHECKED: LAT

	DATE
<input type="checkbox"/> SD	-
<input type="checkbox"/> DD	-
<input type="checkbox"/> BID	-
<input checked="" type="checkbox"/> PERMIT	10.04.17
<input type="checkbox"/> CD	-

REVISIONS:

<input type="checkbox"/> Permit Comment Revisions	11.14.17
<input type="checkbox"/> Plan Revisions	01.29.18

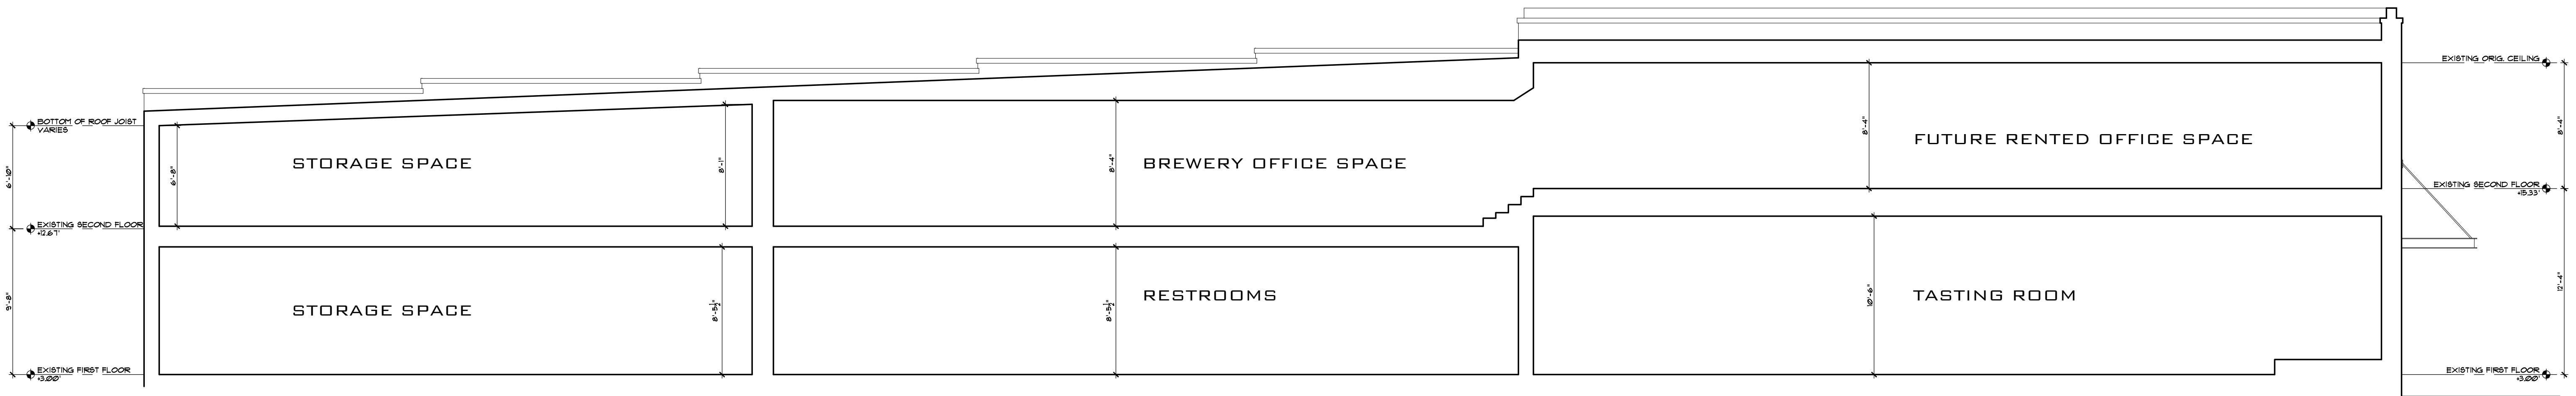

BUILDING SECTION

SCALE: 3/16"=1'-0"

HELL N' BLAZES BREWING COMPANY
1002 E. NEW HAVEN AVE.
MELBOURNE, FL. 32901

01.29.18

SHEET TITLE

SHEET NUMBER