



ESPAZIO DESIGN CORP.

7875 SW 104th Street
Suite 202
Miami, Florida 33156
Tel. 305.702.7993
www.espaziodesign.com
AA26002938

**SUITE HOTEL
CHANGE OF USE**

2150 Park Avenue
Miami Beach, Florida 33139
Project No. 242-01

**ISSUED FOR:
VERTICAL ACCESSIBILITY WAIVER**

No.	DATE	REVISION

DRAWN	APPROVED
DATE	SCALE:
06-26-18	AS SHOWN
CONSULTANTS:	

SEAL SIGNATURE

N. ALEXANDRA CARDENAS-BARRERO,
R.A. LEED AP
AR 0094540

The drawings are the property of
Espazio Design Corp. and is
not to be reproduced or
copied in whole or in part
without the express written
consent of Espazio Design
Corp. All rights reserved.
on request.

COPYRIGHT © 2018


SHEET TITLE
ELEVATIONS

SHEET NUMBER

A-03



**SOUTHWEST/ FRONT VIEW
(ALONG PARK AVE)**

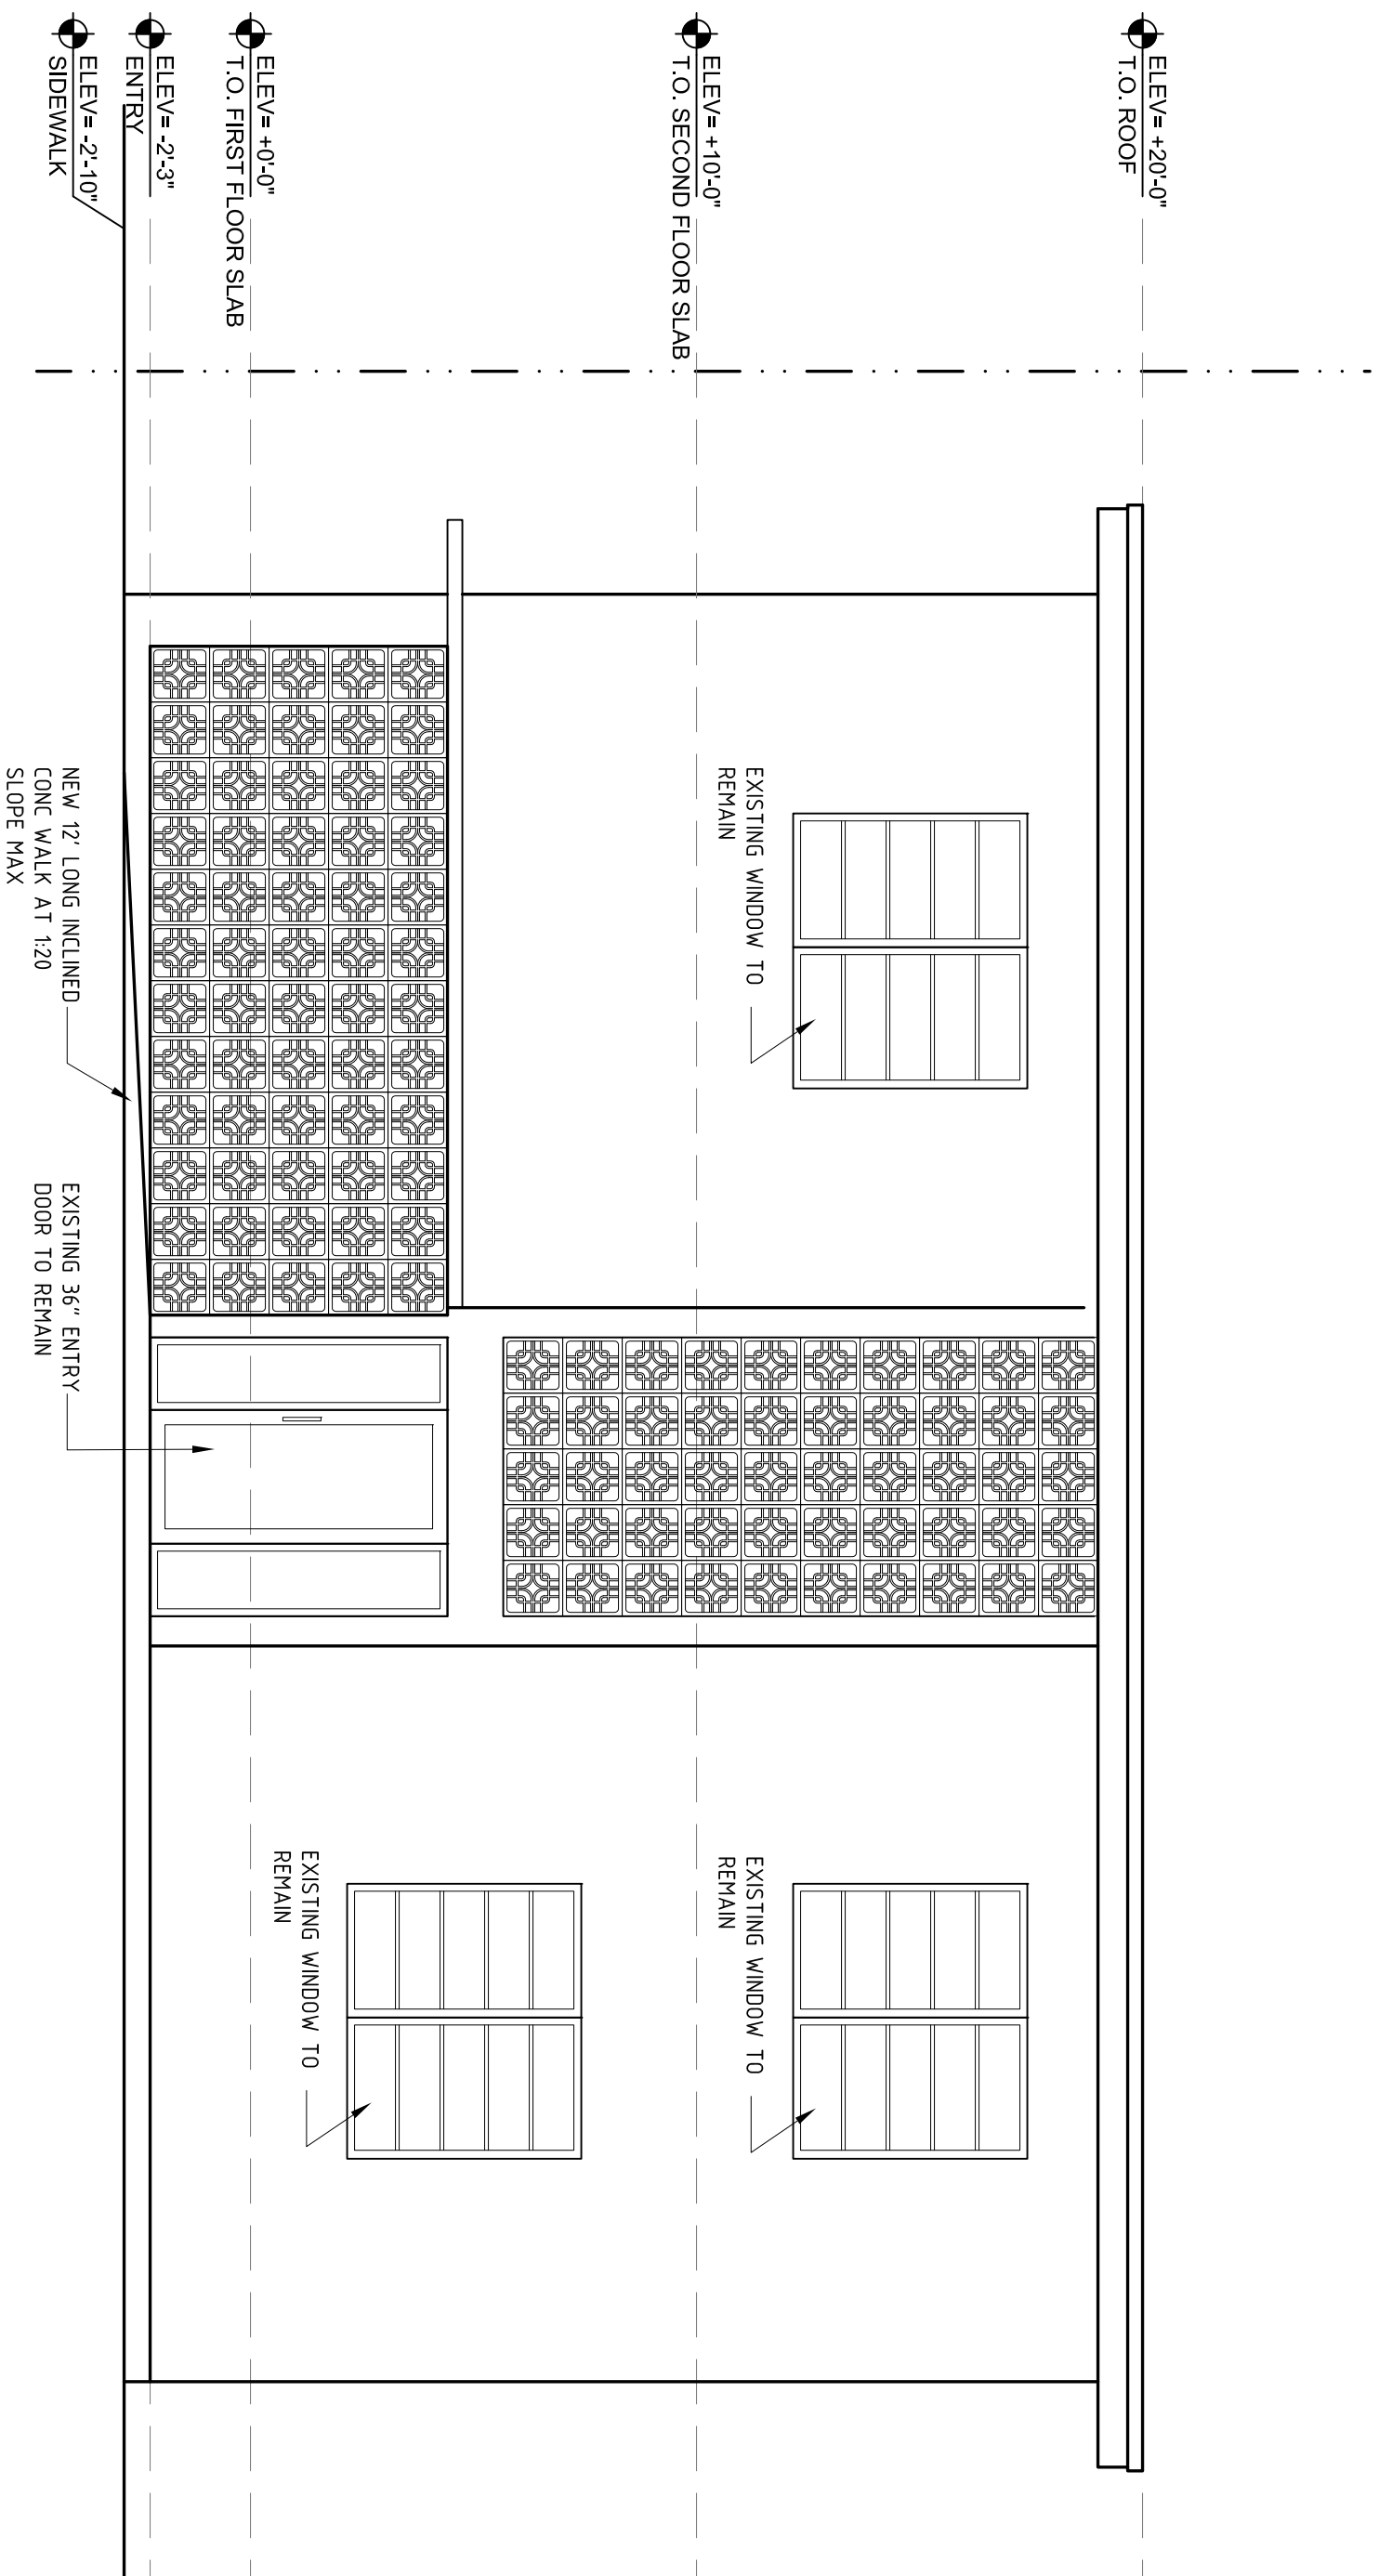

**1
SOUTHEAST
(FRONT) ELEVATION**

A-03


SCALE: 1/4" = 1'-0"



**FRONT ENTRANCE
(ALONG PARK AVE)**



**EXISTING FRONT ENTRY WALK
(LOCATION OF NEW INCLINED
WALKWAY ALONG PARK AVE)**

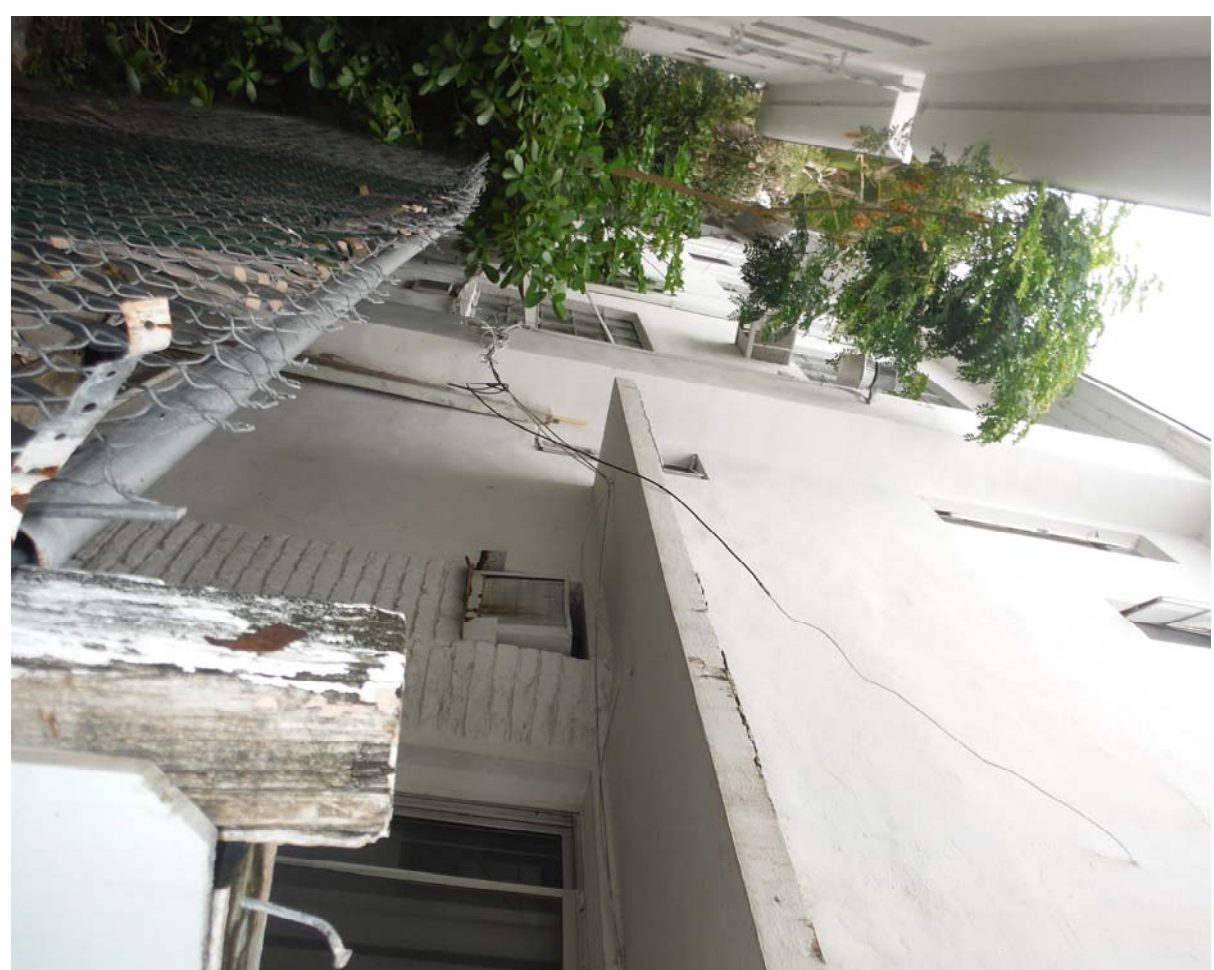

**EXISTING SOUTHWEST
(SIDE) VIEW**



**EXISTING NORTHWEST
(REAR) VIEW**



**EXISTING NORTHEAST
(SIDE) VIEW**