




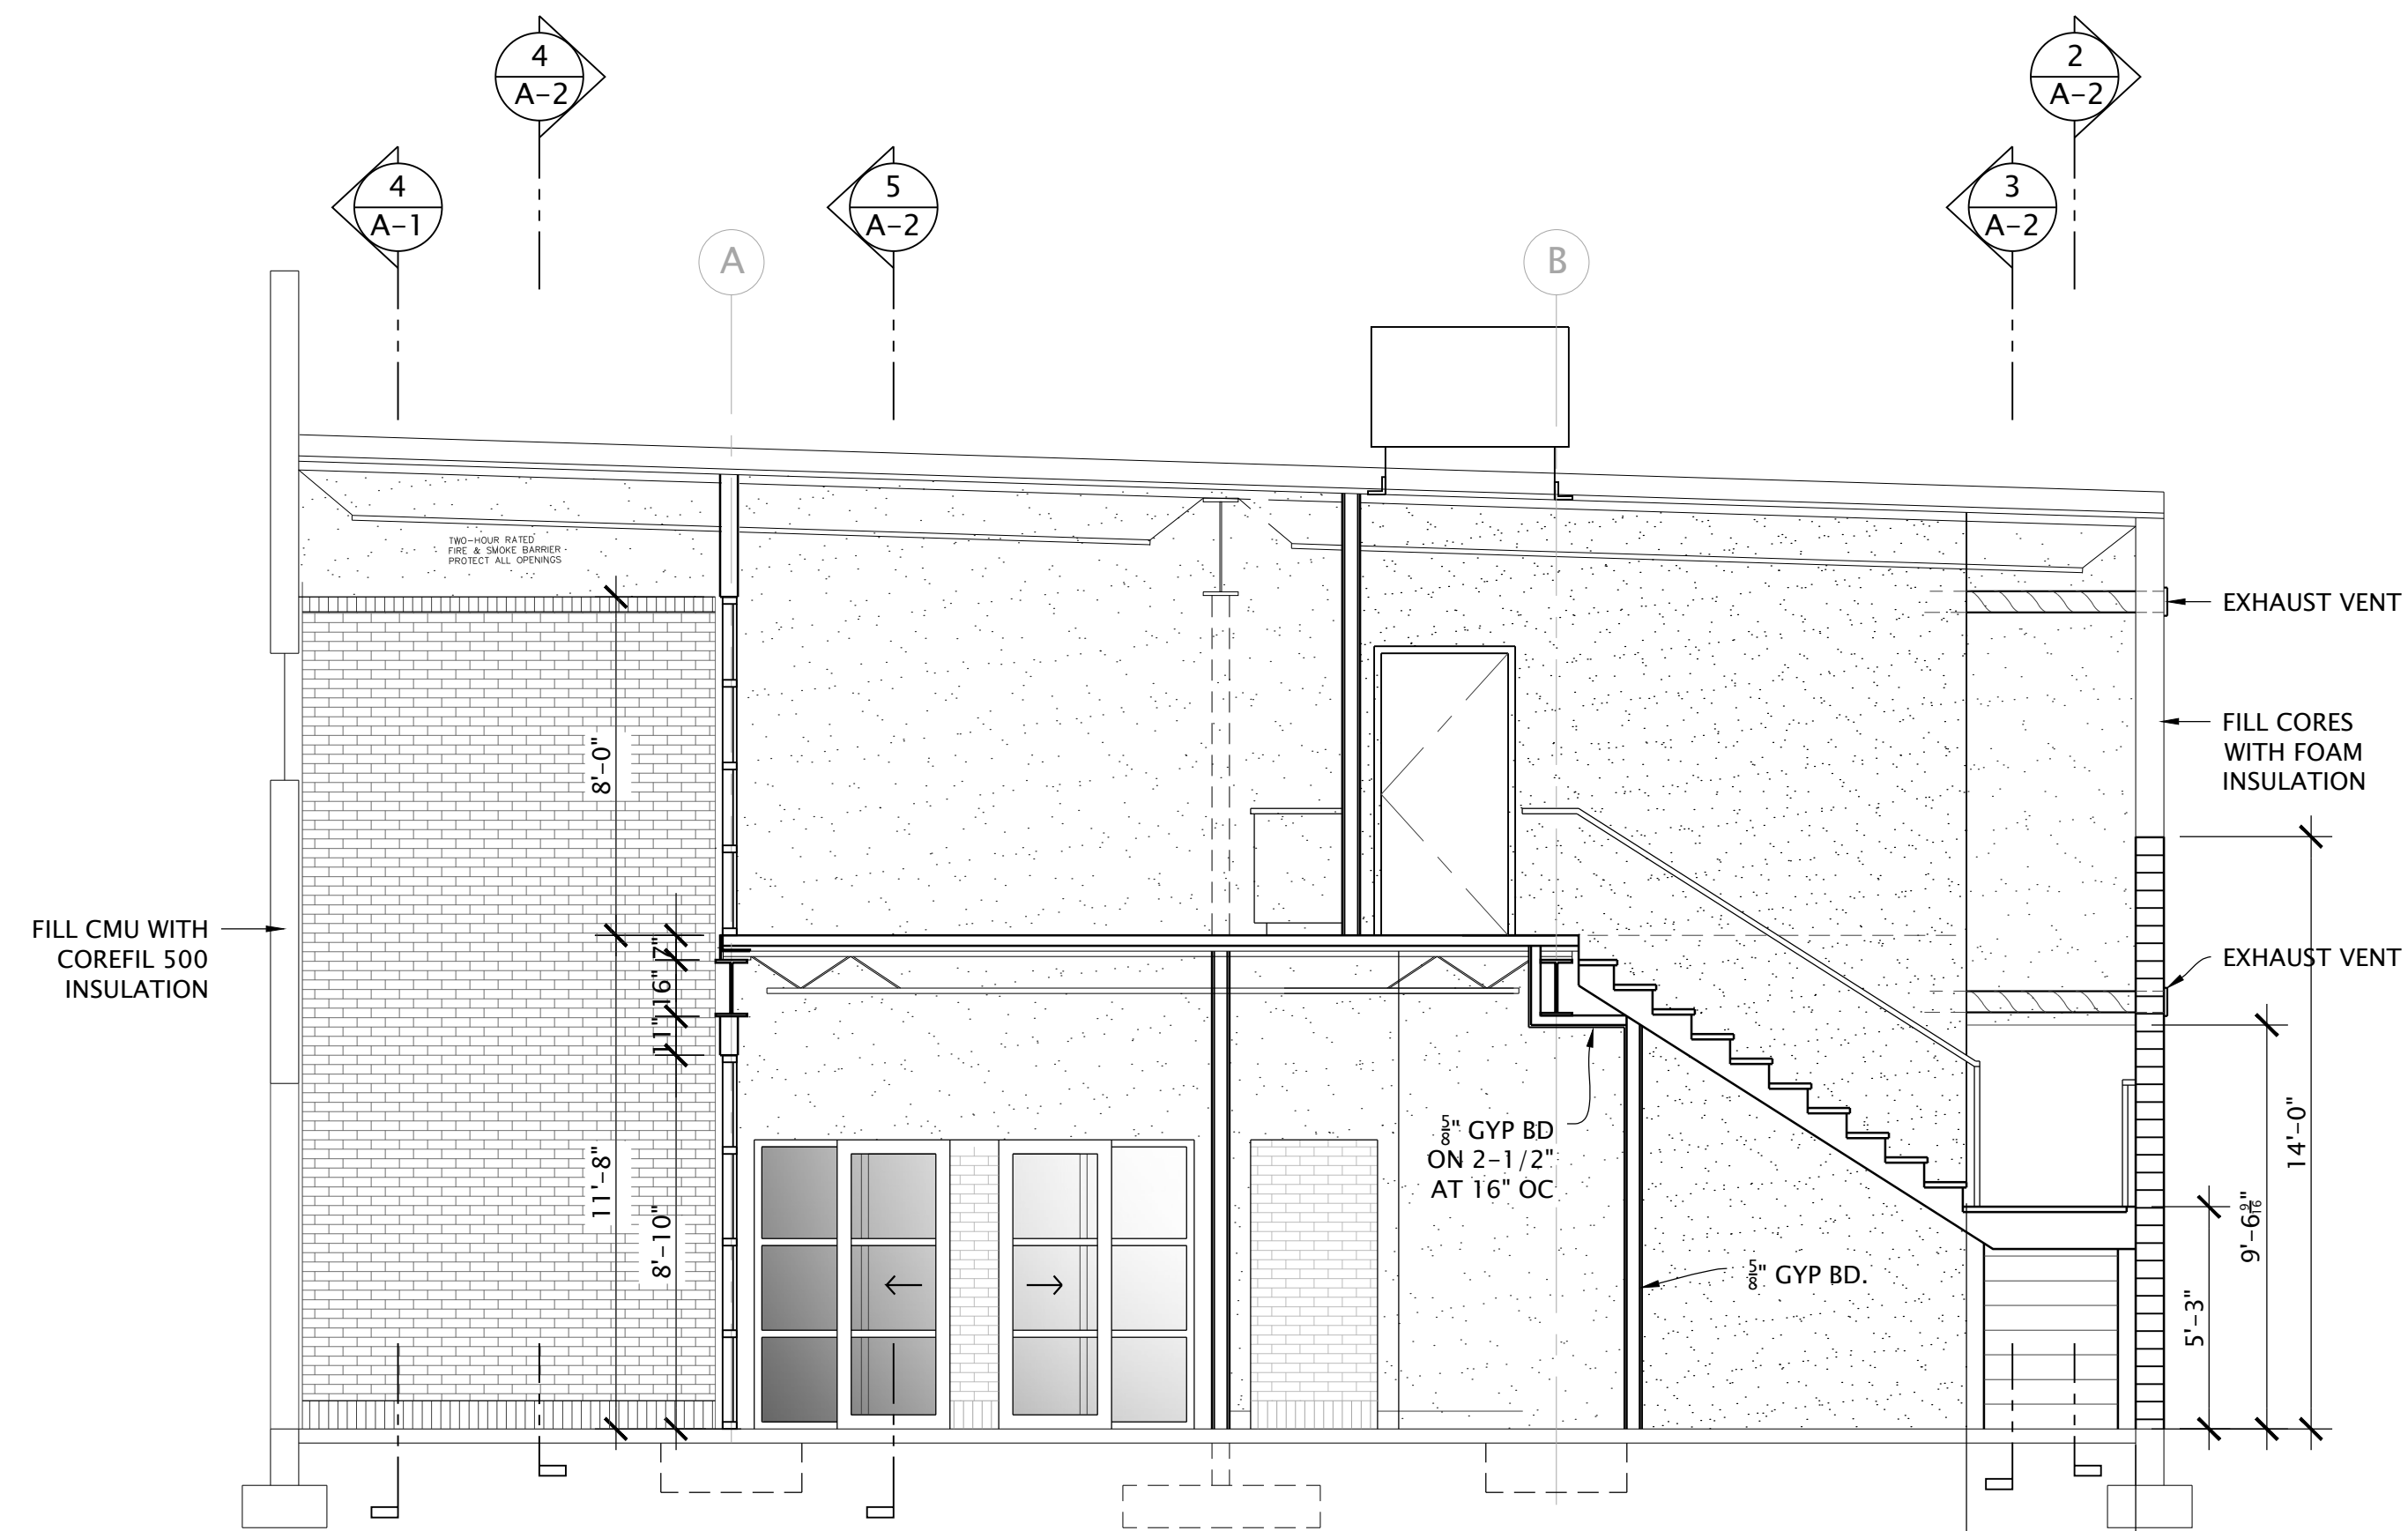

6 CROSS SECTION (VIEW WEST)
SCALE: 1/4" = 1'-0"

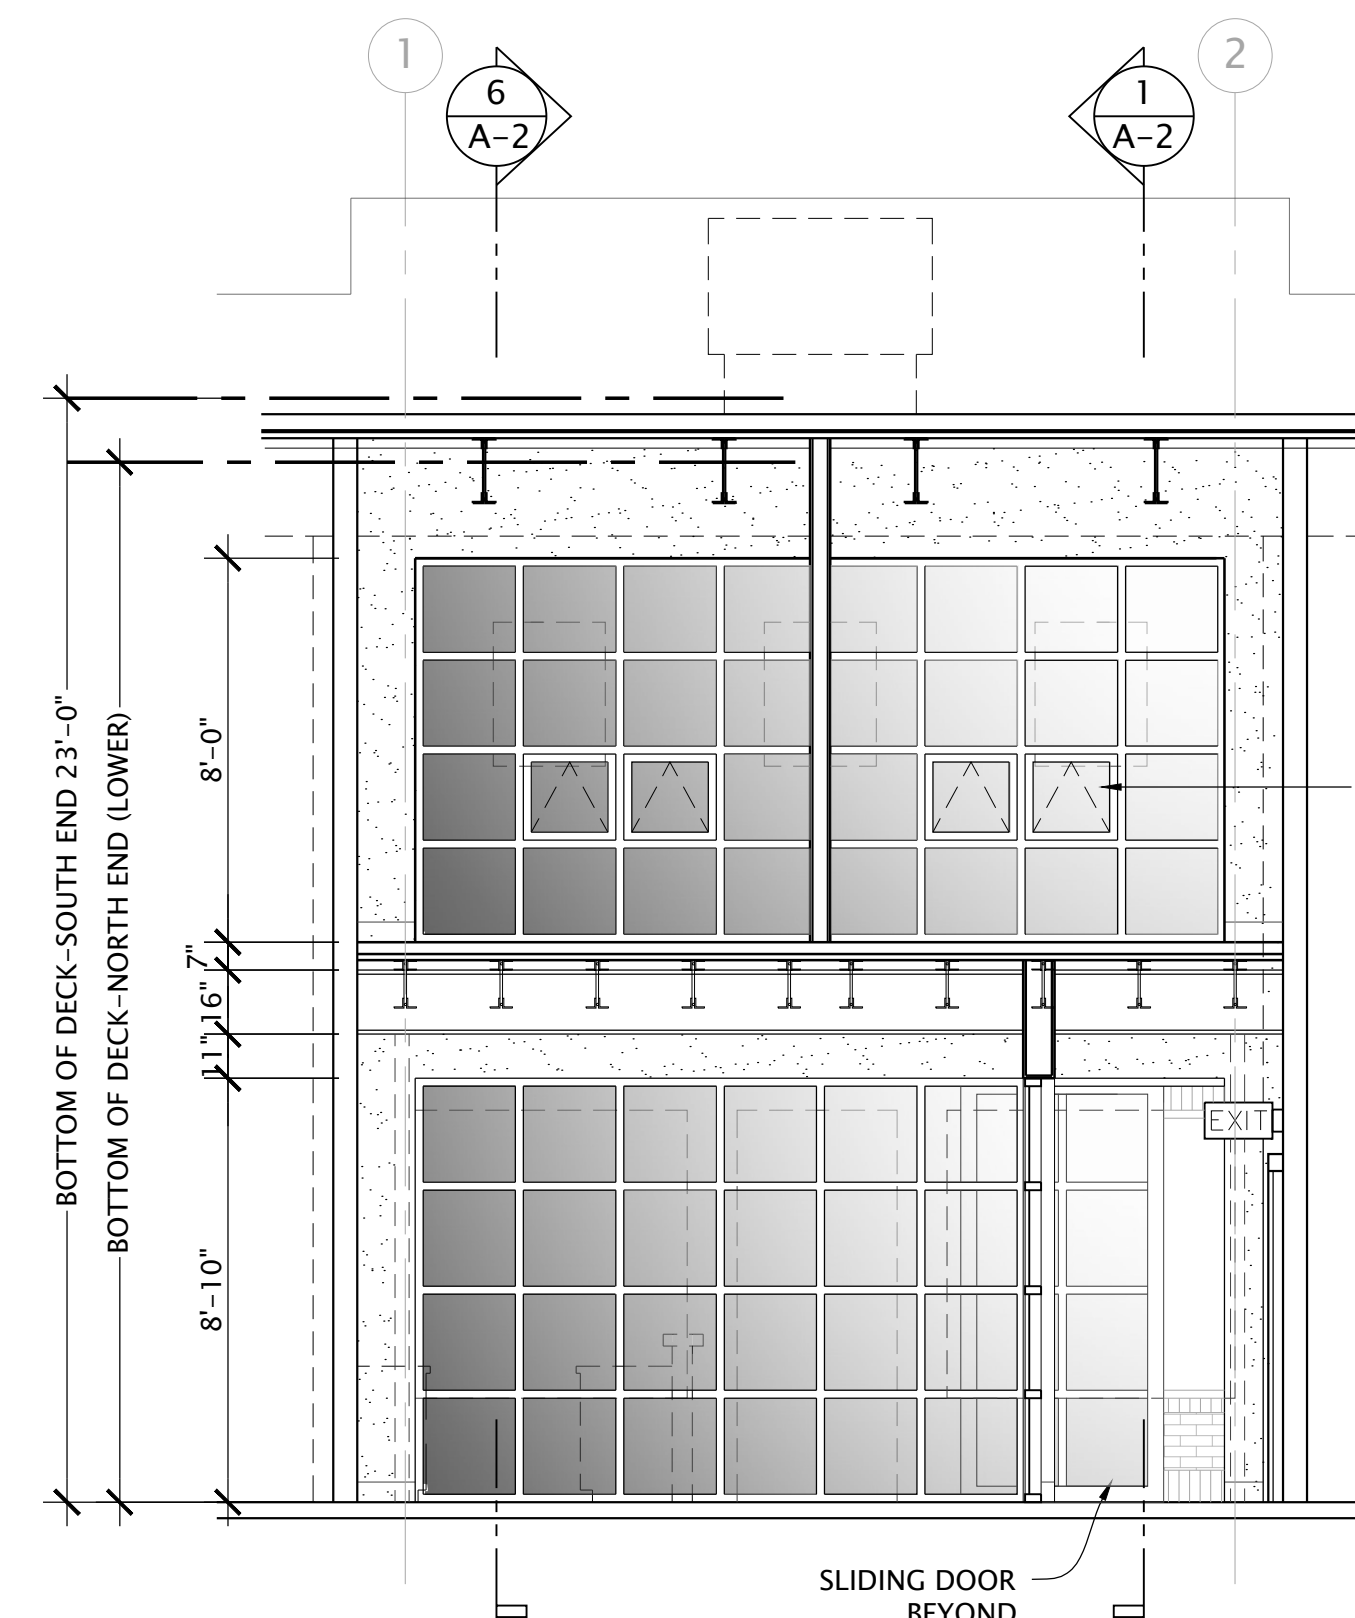

5 INTERIOR VIEW SOUTH
SCALE: 1/4" = 1'-0"

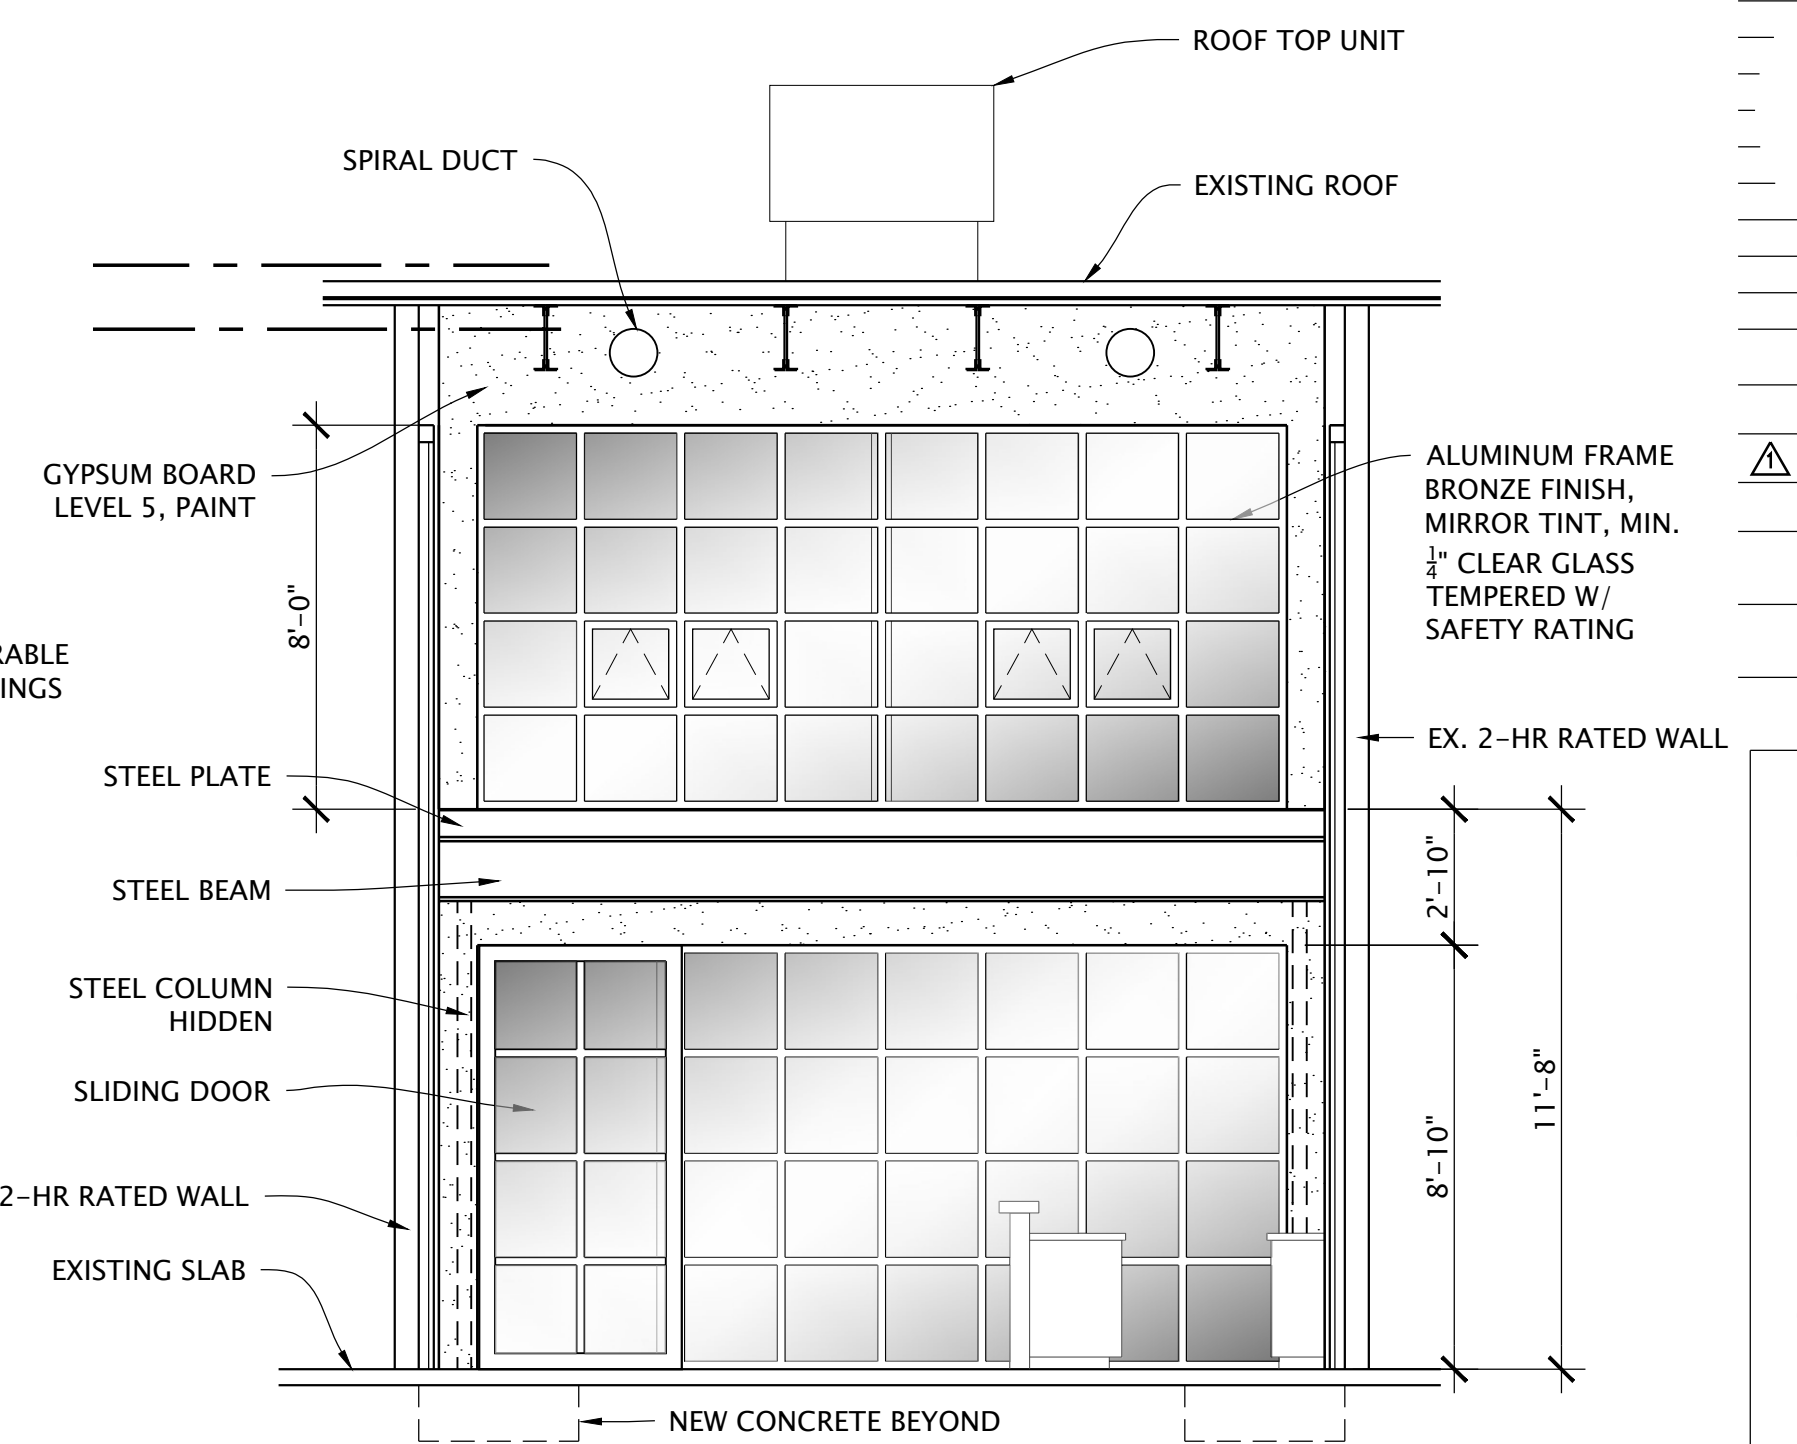


4 INTERIOR ELEVATION (FRONT)
SCALE: 1/4" = 1'-0"


HANDRAIL - SEE DETAIL 6 ON SHEET A-4.
STAIR TREADS - REFER TO DETAIL 5, SHEET A-4




<http://johnsonite.com/Wall-Base-Finishes-Accessories/Stairwell-Management/Vinyl-Treads>

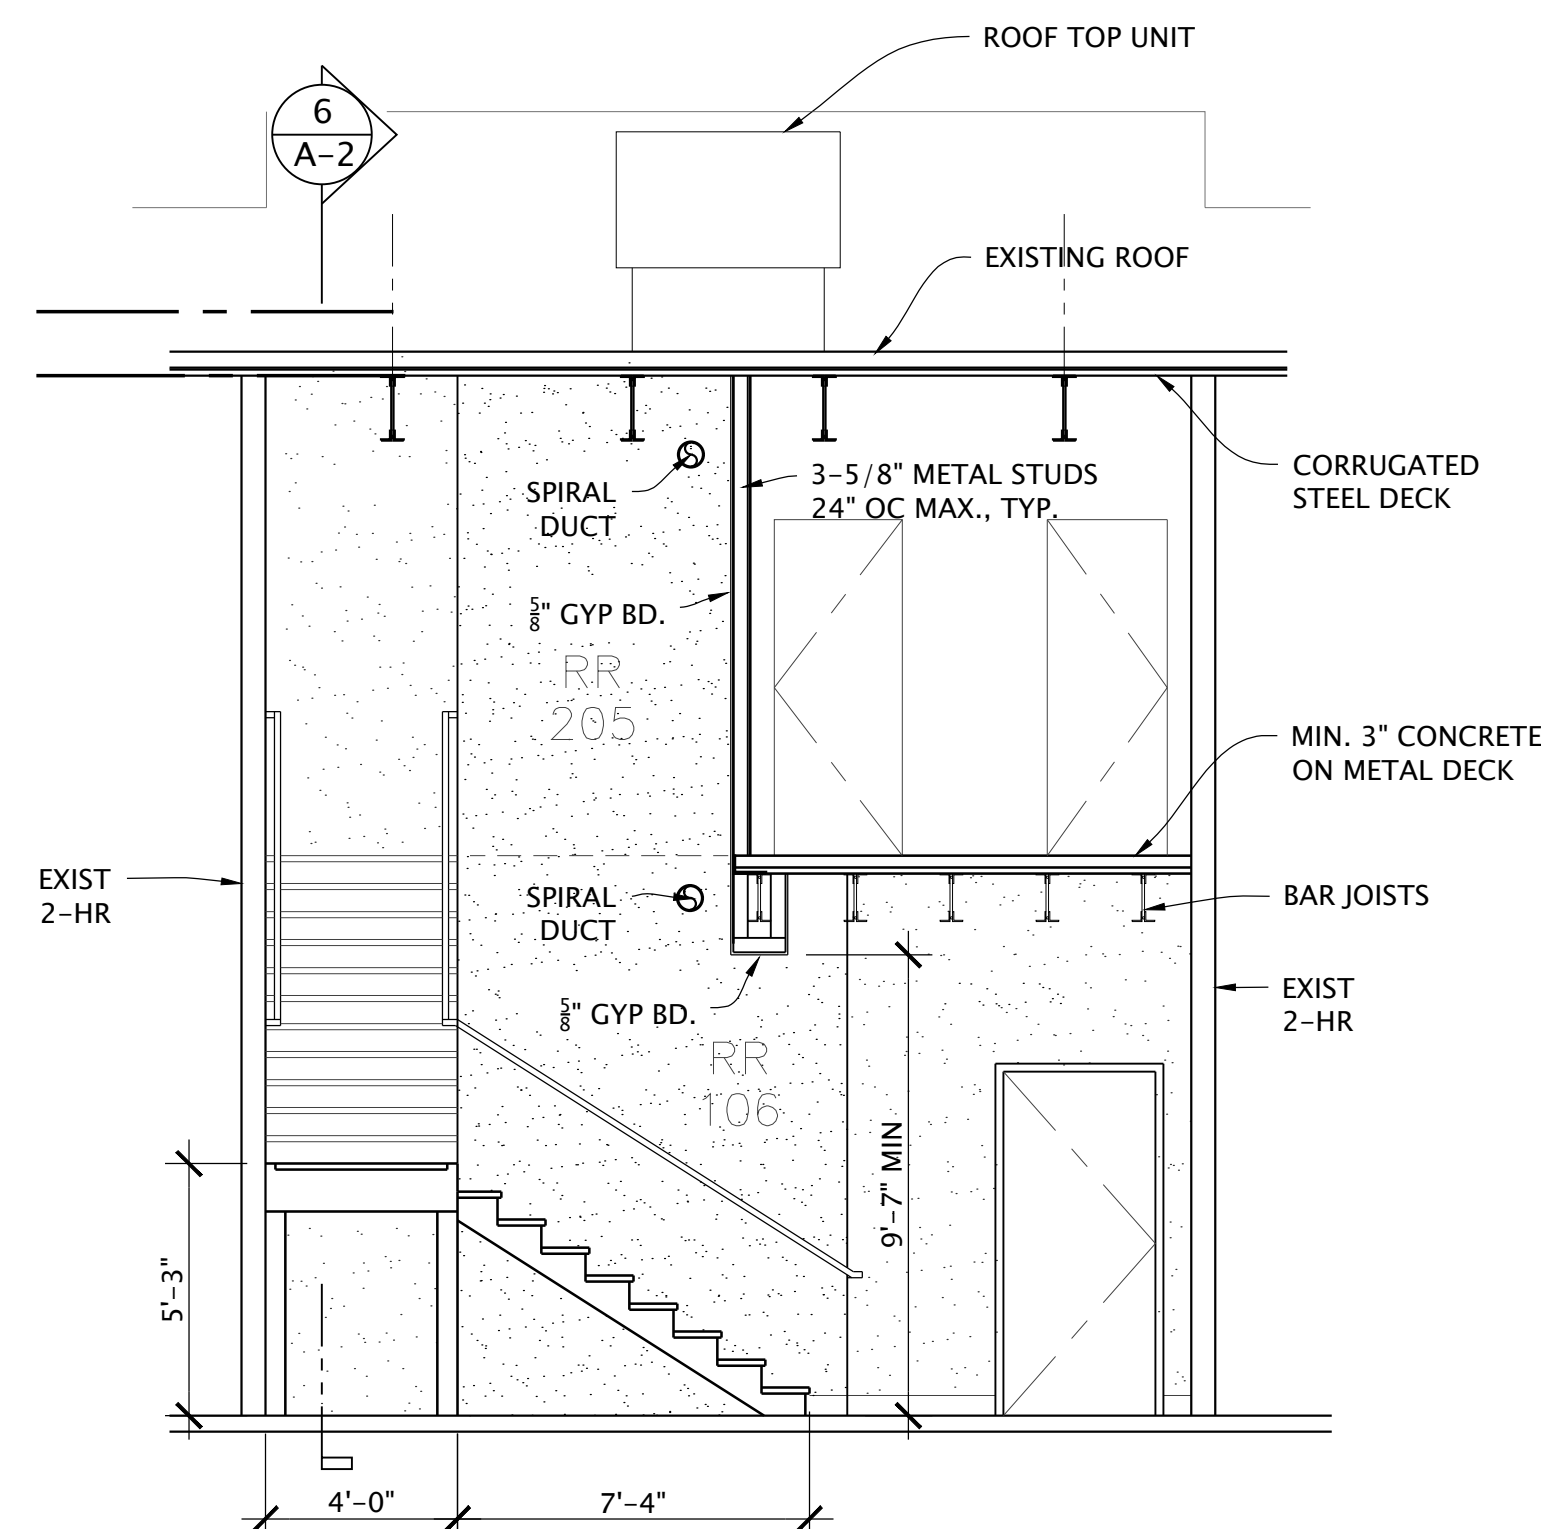

3 STAIRWAY SECTION
SCALE: 1/4" = 1'-0"

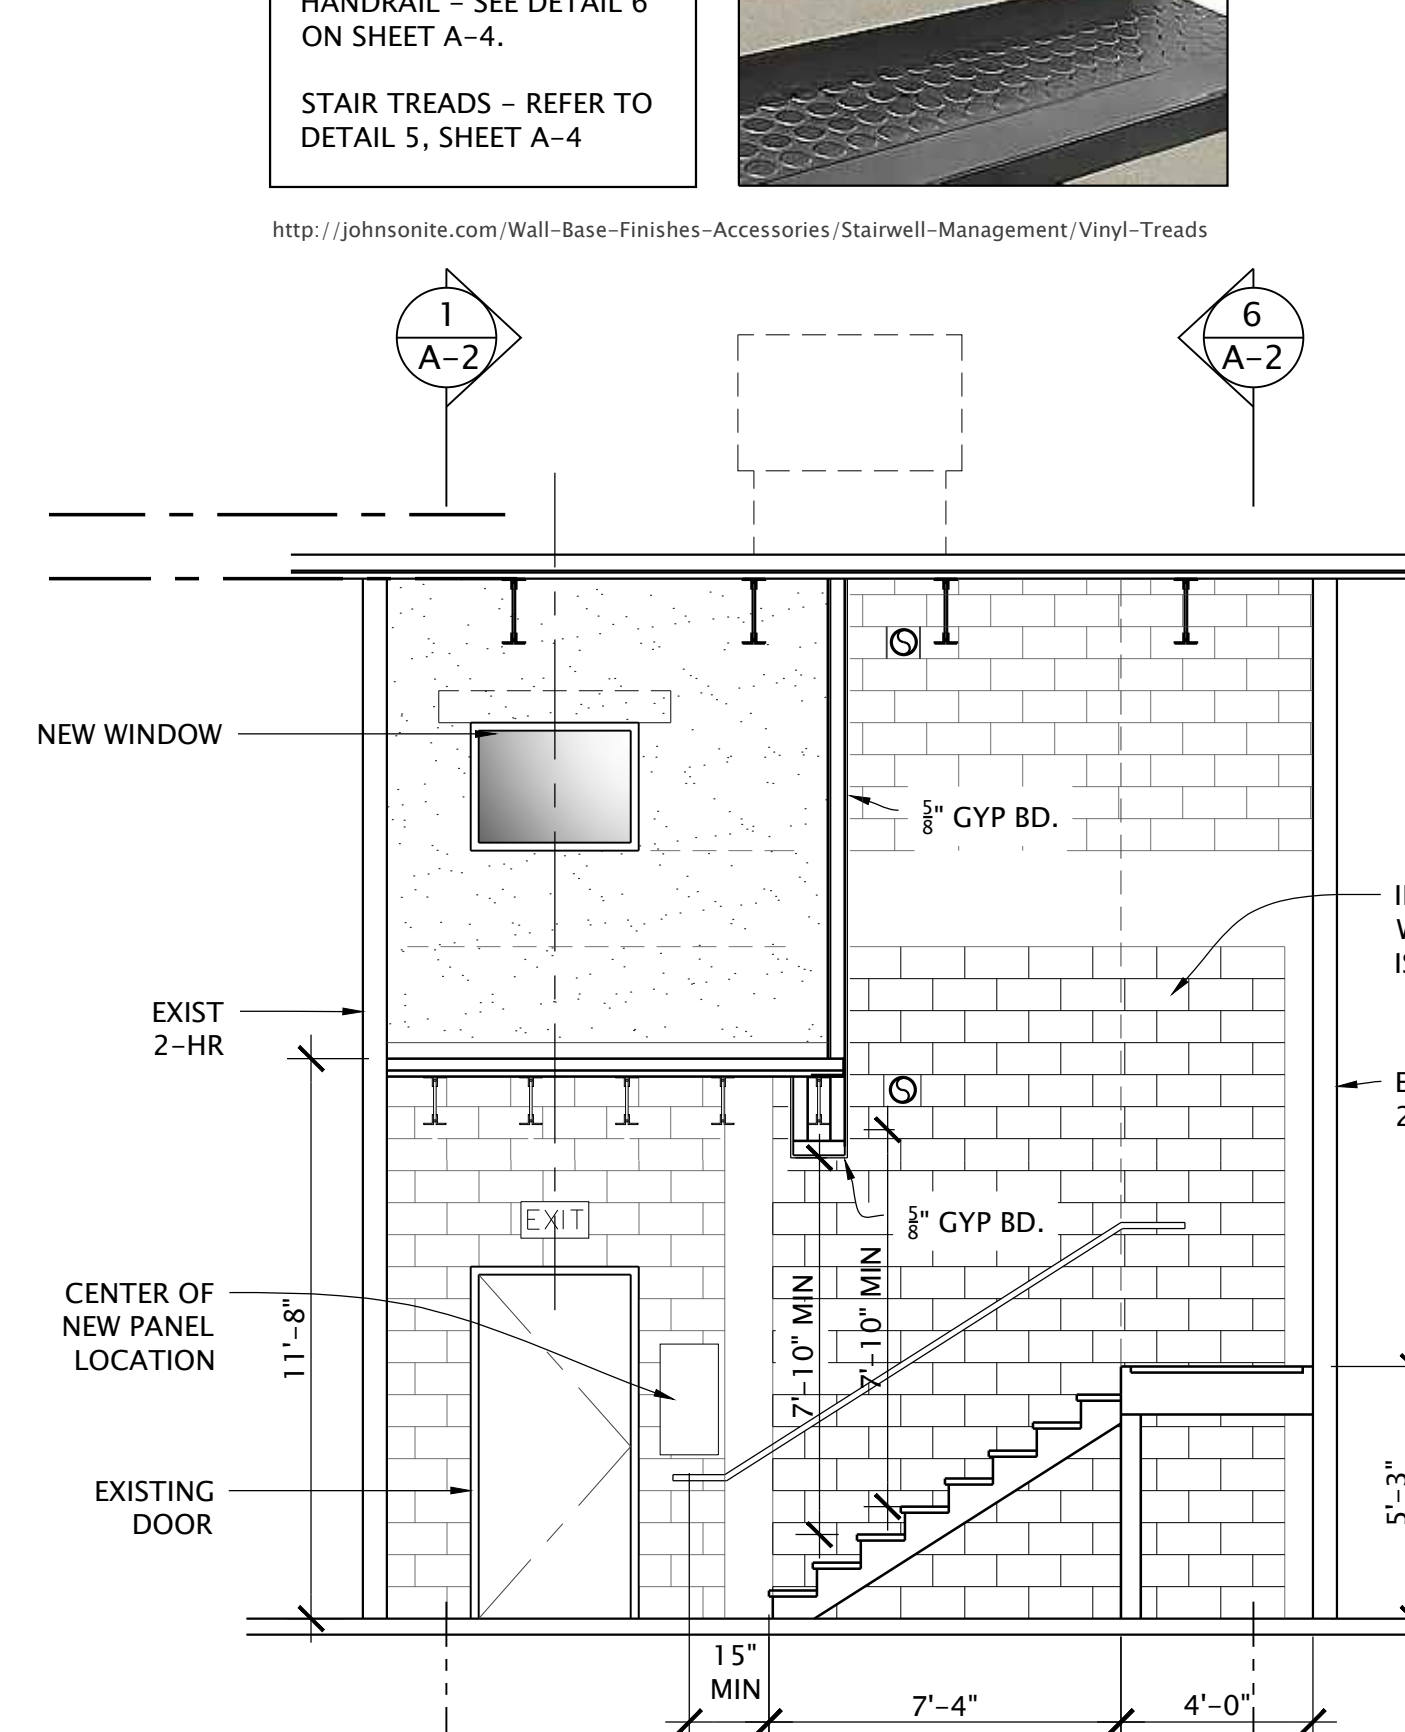

2 INTERIOR ELEVATION (NORTH)
SCALE: 1/4" = 1'-0"

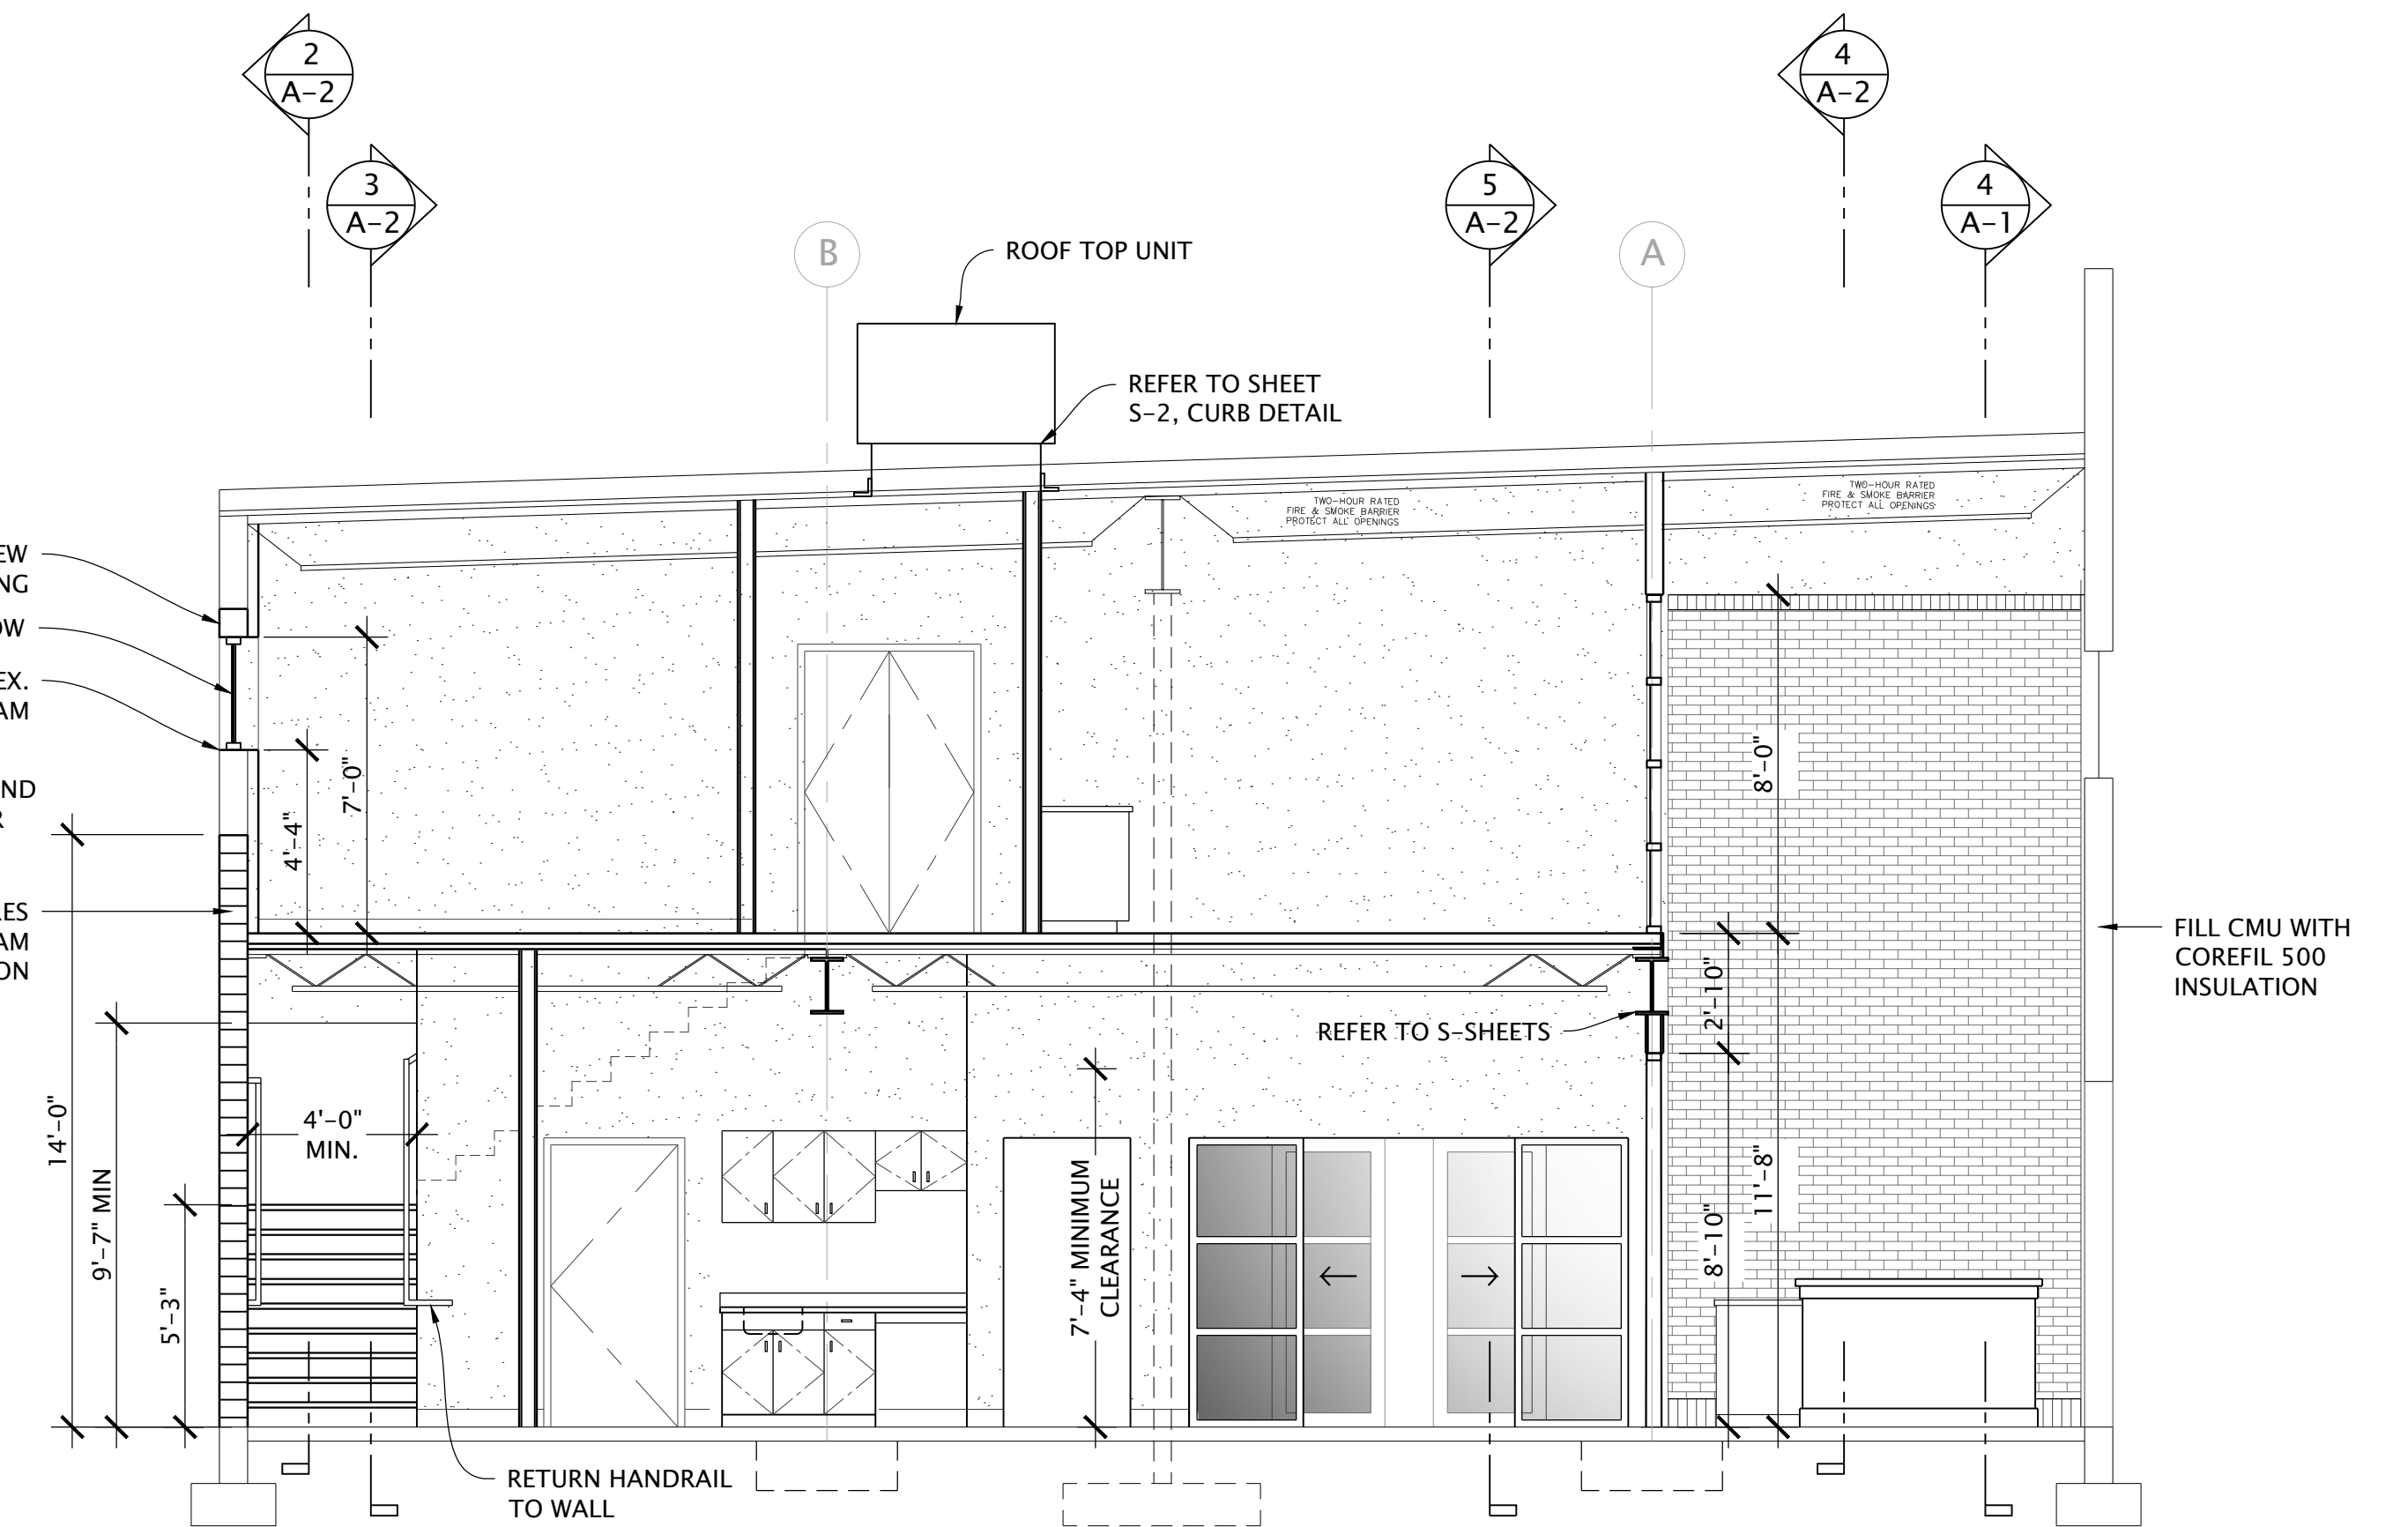

1 CROSS SECTION (VIEW EAST)
SCALE: 1/4" = 1'-0"

C.M.CRAWFORD ARCHITECT, INC.

FL #AA26001812
-CMCARC-
P.O. BOX 6511 VERO BEACH, FLORIDA 32961
PH 772.567.1212 CMCARC@MSN.COM

CONTRACTOR TRADES
INTERIOR ALTERATION

1115 22nd Street
Vero Beach Florida

ELEVS

SHEET TITLE

A-2

SHEET NUMBER