




1 EXISTING EAST FACADE BUILDING 2
3/16"=1'-0"

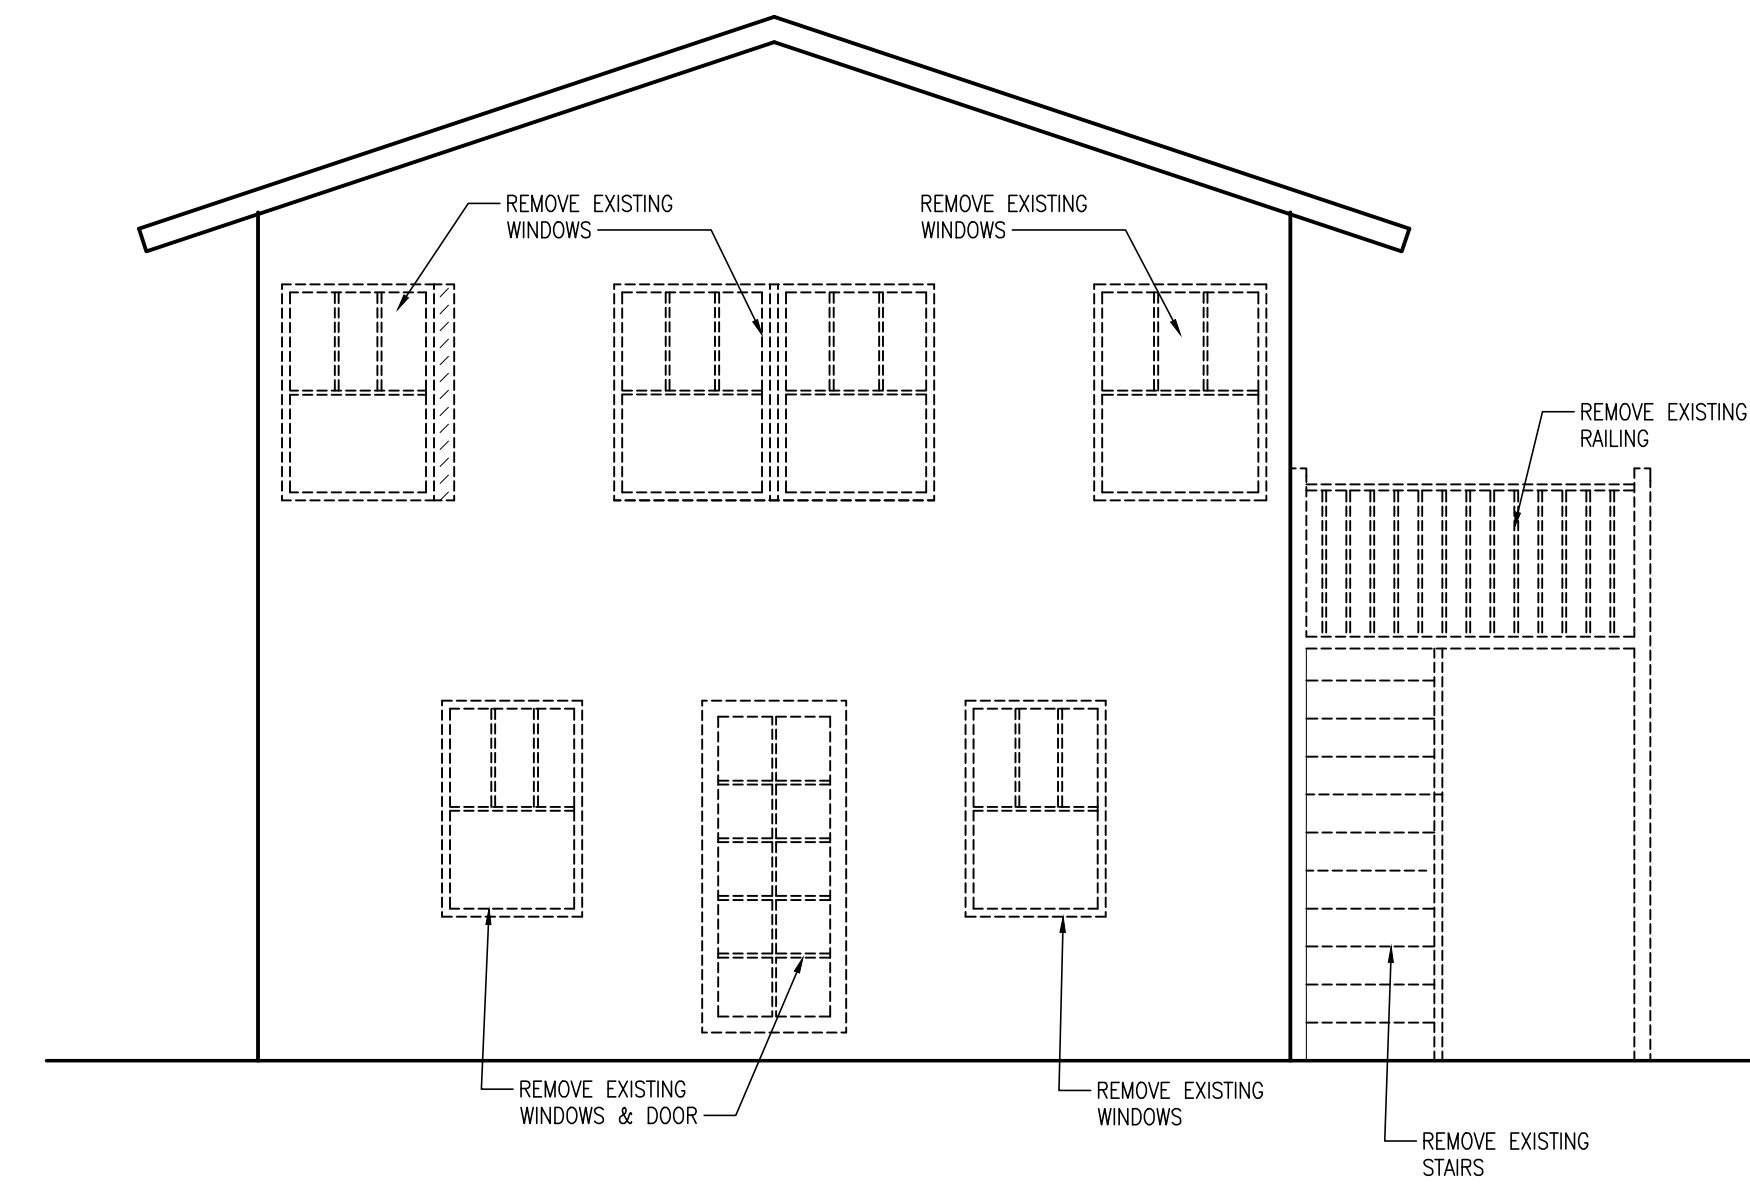

2 EXISTING NORTH FACADE BUILDING 2
3/16"=1'-0"

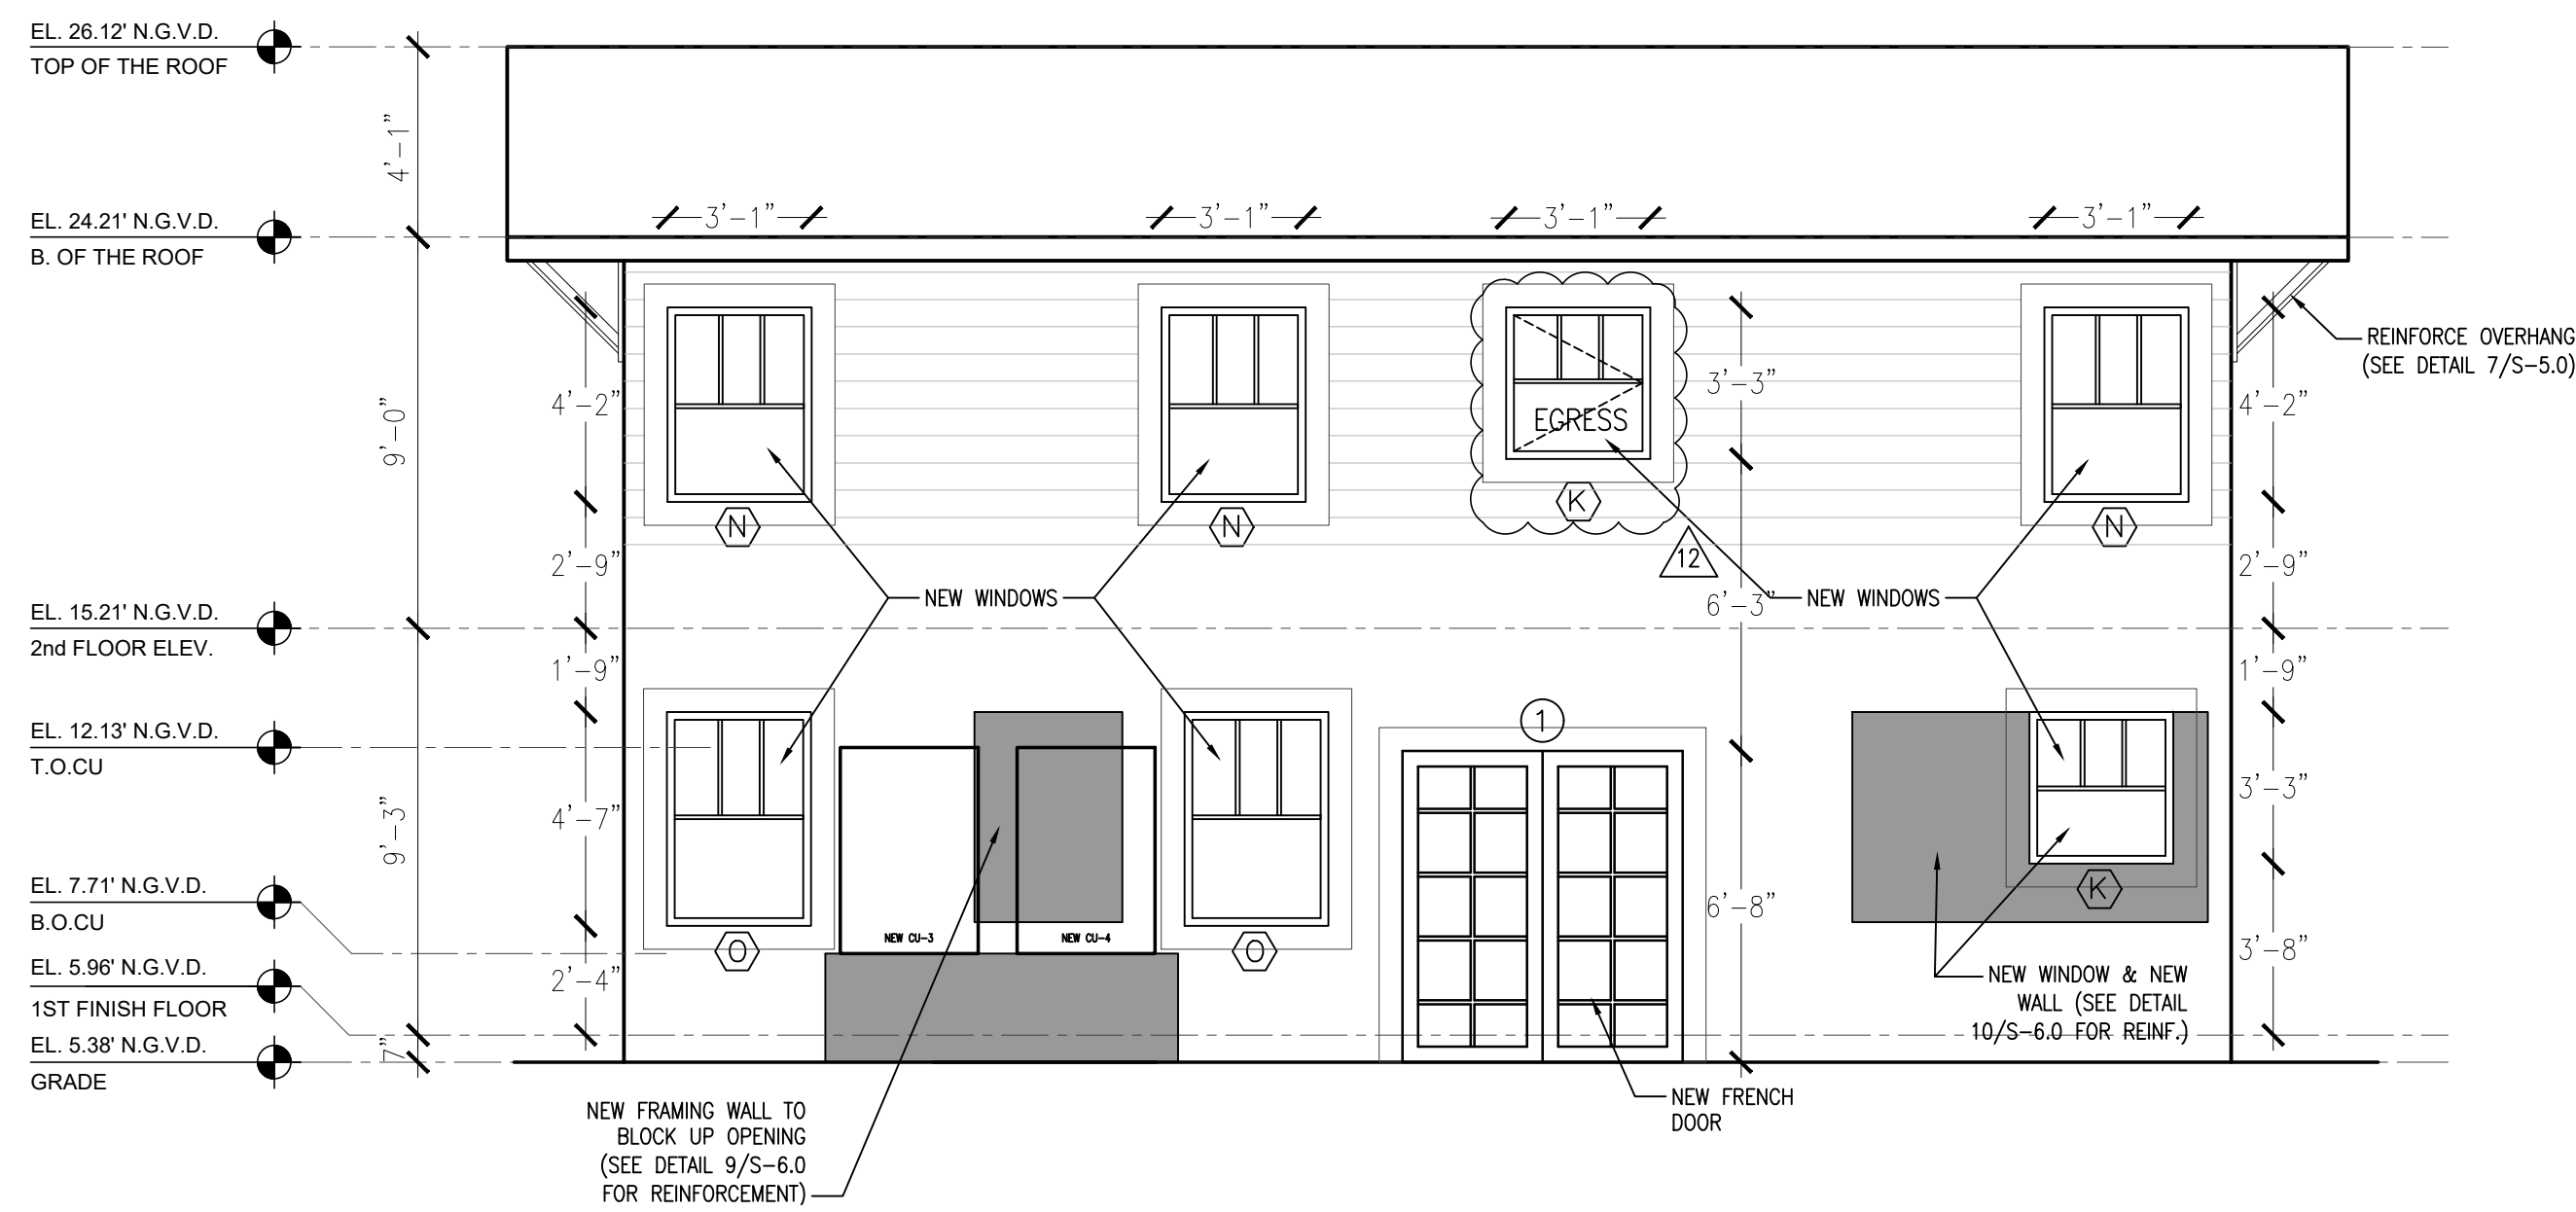

3 PROPOSED EAST FACADE BUILDING 2
3/16"=1'-0"

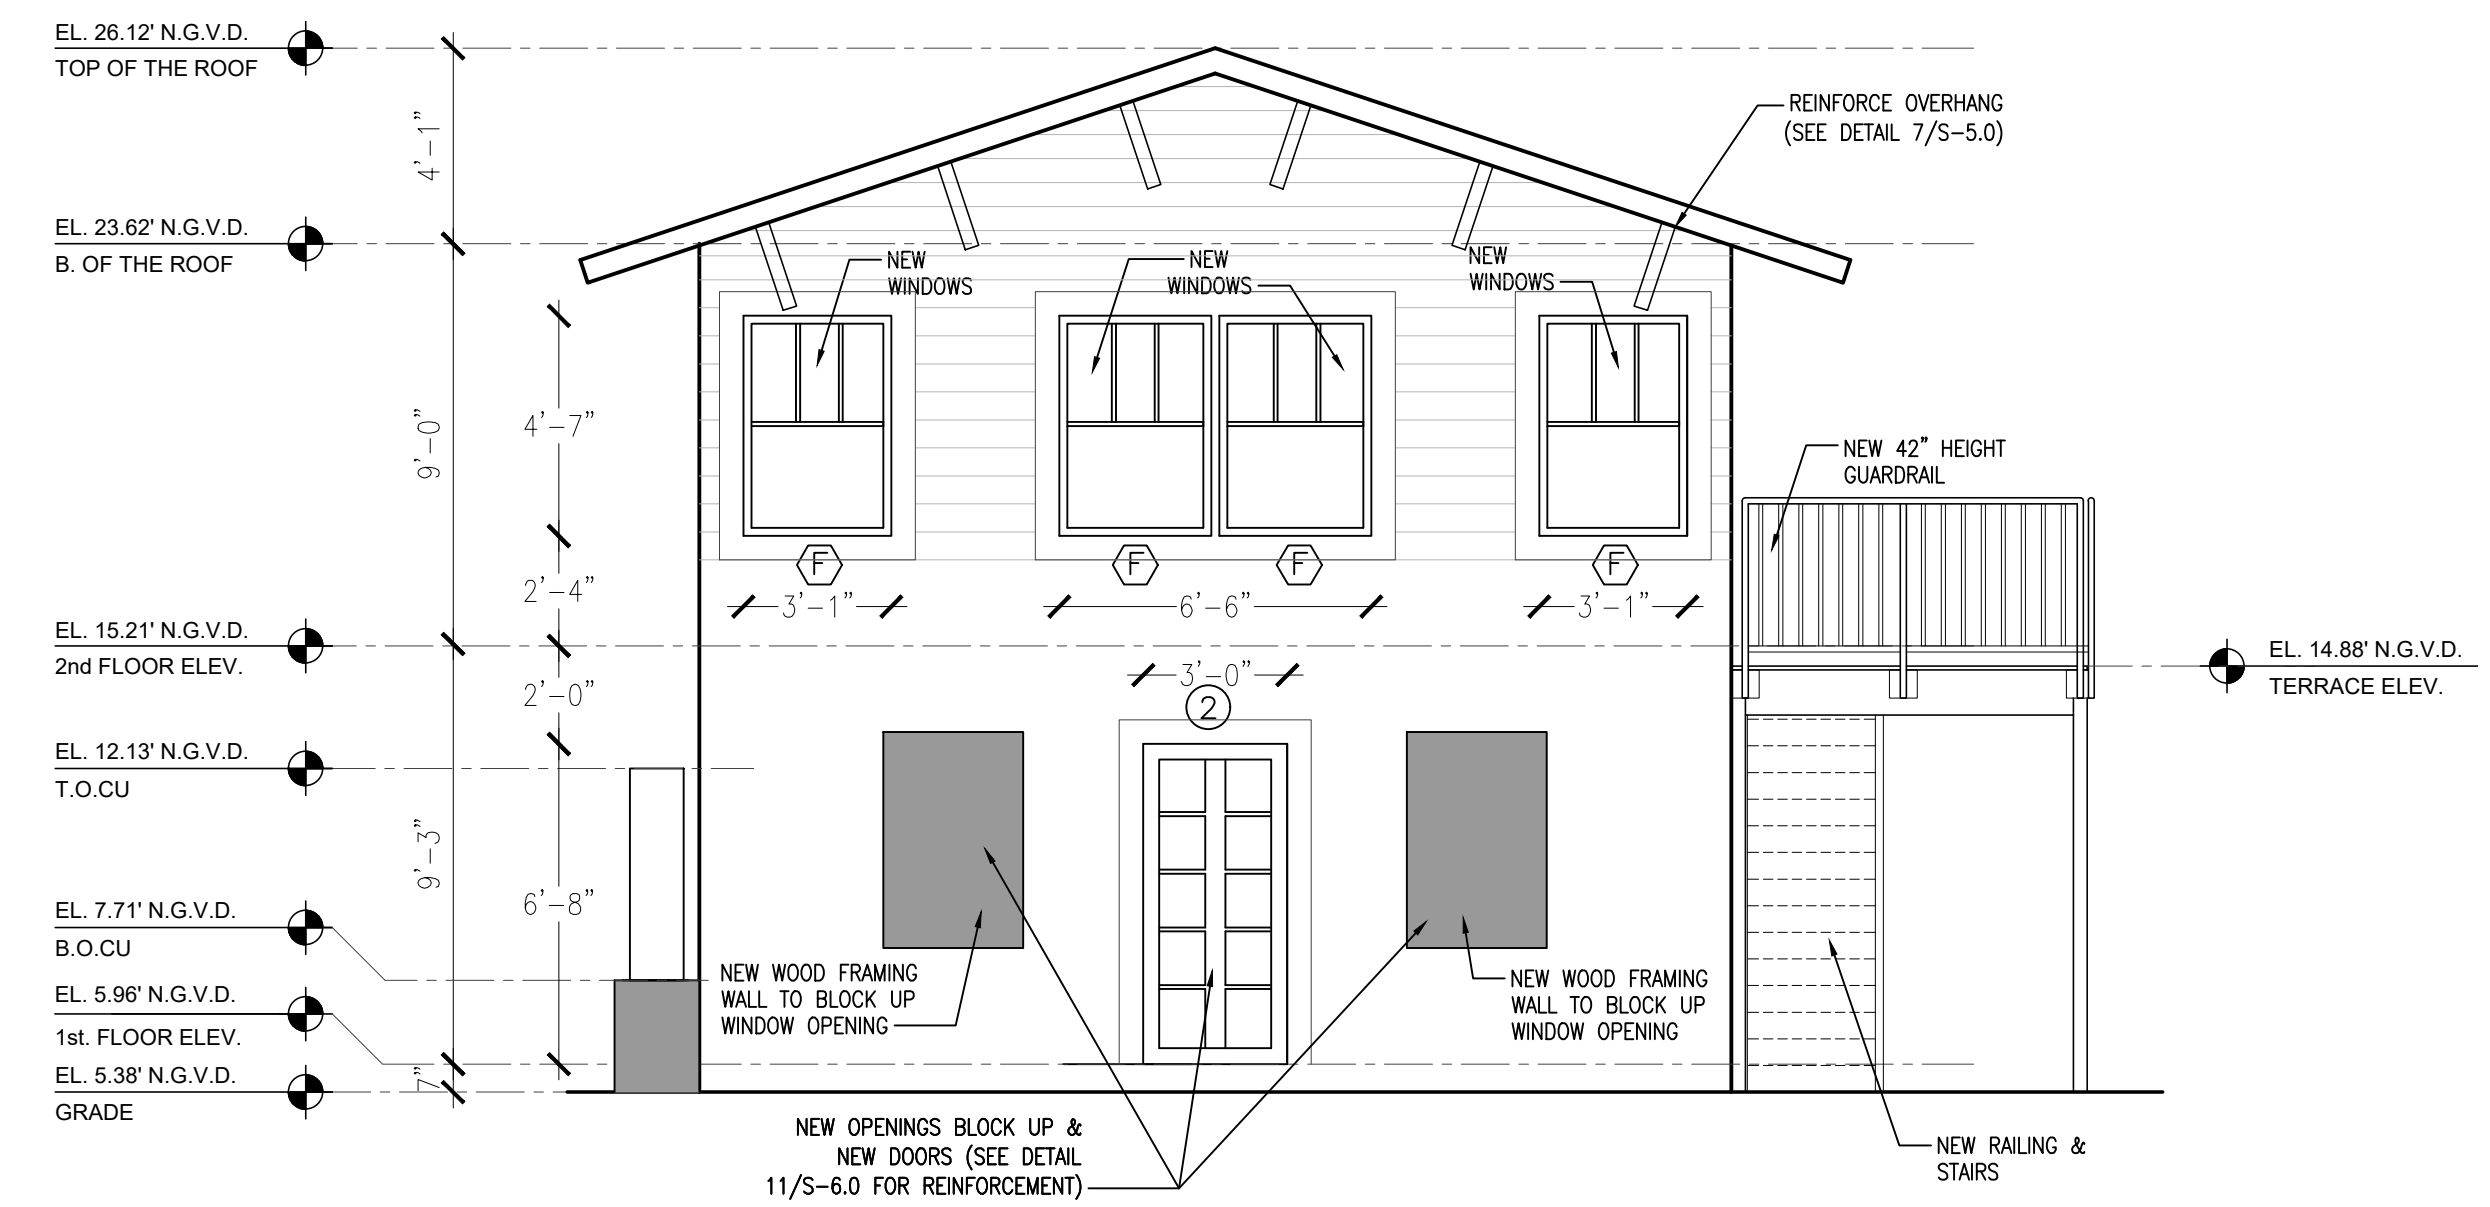

4 PROPOSED NORTH FACADE BUILDING 2
3/16"=1'-0"

PROJECT NAME AND ADDRESS

NO.	REVISION / ISSUE
9	AS-BUILT MARCH 19, 2019
10	BUILDING COMMENTS AUGUST 26, 2016
11	BUILDING COMMENTS DECEMBER 13, 2019
12	BUILDING COMMENTS APRIL 21, 2020

TITLE

**EXISTING & PROPOSED
ELEVATIONS BUILDING 2**

PROJECT NUMBER	19016
DATE	APRIL 21, 2020
SCALE	AS SHOWN
DWG NO.	

THESE PLANS ARE FOR BUILDING DEPARTMENT REVIEW ONLY. THEY ARE NOT TO BE CONSTRUED AS CONSTRUCTION DOCUMENTS UNTIL ALL BUILDING DEPARTMENT APPROVALS ARE OBTAINED.