
CITY OF MIAMI BEACH PROCESS



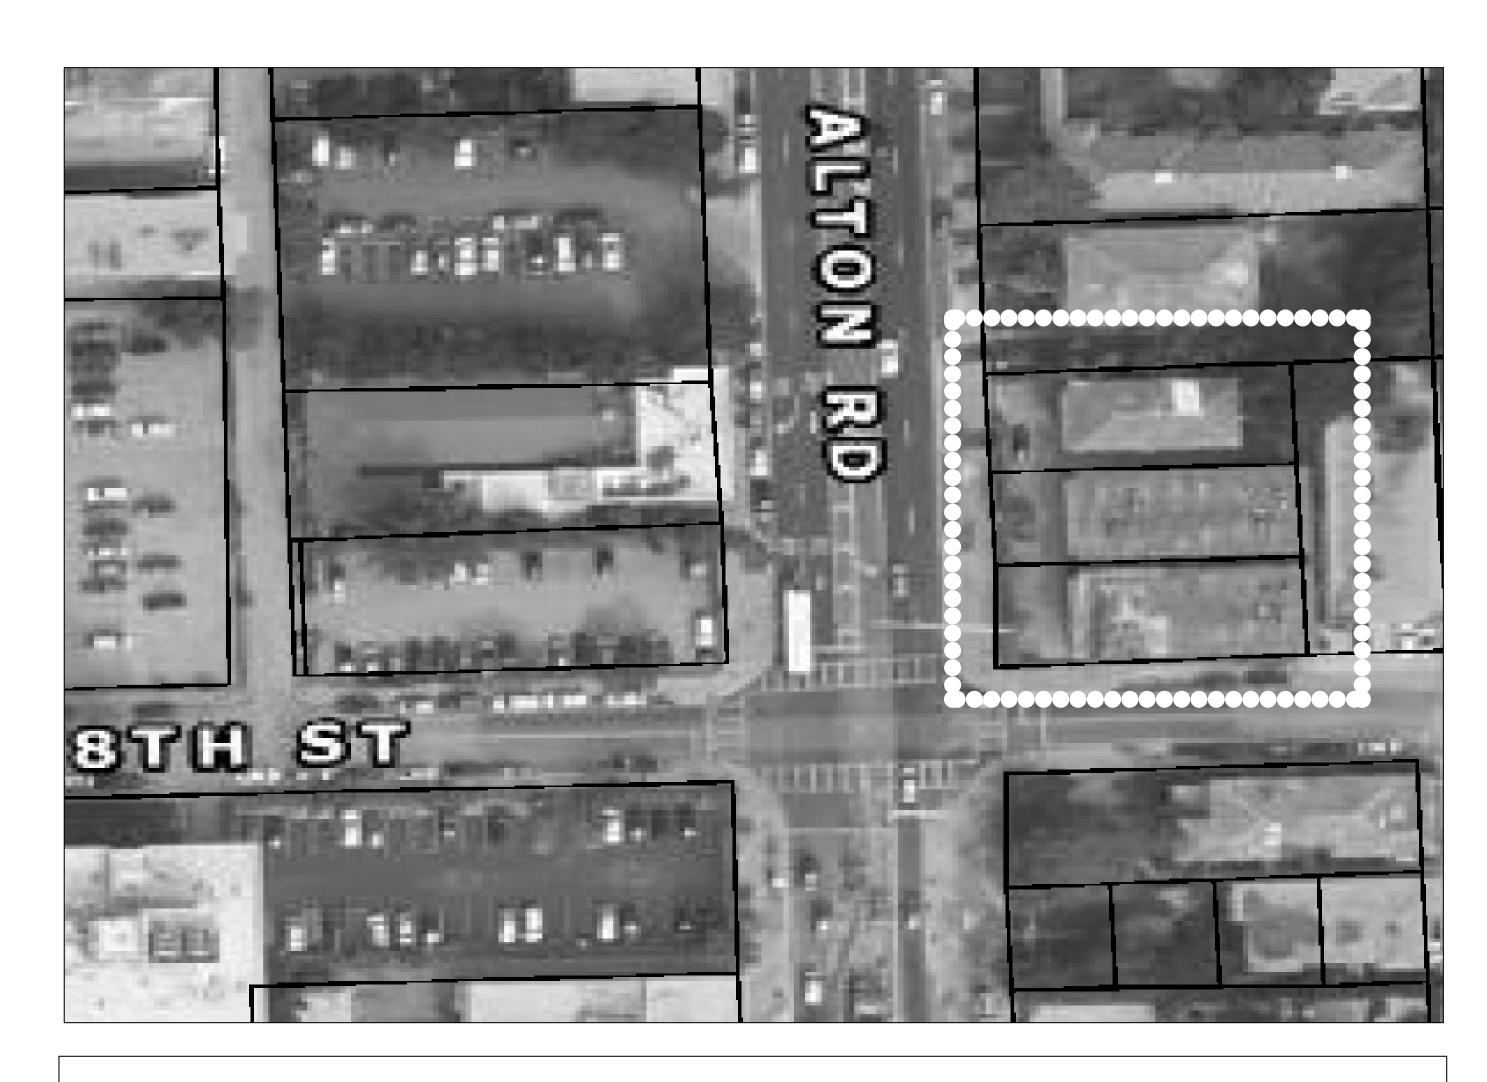

FOLIO #02-4203-014-0390, 02-4203-014-0380, 02-4203-014-0410

LEGAL DESCRIPTION: LENOX MANOR RE-SUB PB 7-15 S45.54FT OF W109.89FT LOT 6

LENOX MANOR RE-SUB PB 7-15 W109.89FT OF LOT 7 LESS N45.54FT & W109.89FT OF LOT 6 LESS S45 S45.54FT BLK 122

LENOX MANOR RE-SUB PB 7-15 N45.55FT OF W109.89FT LOT 7 BLK 122

SCOPE OF WORK

APARTMENTS TO BE LICENSED AND OPERATED AS SUITE HOTEL.

EXISTING 20 UNITS, TO NEW 24 UNITS INTERIOR REMODELING OF EXISTING BUILDING

- 1. NEW KITCHEN AND BATH CABINETS & FIXTURES
- 2. NEW APPLIANCES (COOK TOP, OVEN, D/W, REF.)
- 3. NEW CENTRAL A/C
- 4. NEW ELECTRICAL PANELS AND CIRCUITS
- 5. REPLACE SANITARY AND WATER LINES
- 6. NEW INTERIOR LIGHTING FIXTURES
- 7. NEW INTERIOR FLOORING
- 8. EXTERIOR DOORS TO BE UNDER SEPARATE PERMIT
- 9. FIRE SPRINKLER TO BE UNDER SEPARATE PERMIT
- 10. WINDOWS TO BE UNDER SEPARATE PERMIT

TOTAL WORK COST DOESN'T EXCEED MORE THAN 50% OF THE DEPRECIATED VALUE OF THE IMPROVEMENTS

ALL A/C UNITS, WATER HEATERS, AND ALL MECHANICAL & PLUMBING EQUIPMENT MUST BE ABOVE 8.0 NGVD

OCCUPANCY GROUP R-1
ZONING CD-2 COMMERCIAL MEDIUM INTENSITY

FLORIDA BUILDING CODES 5th EDITION 2014 FLORIDA FIRE PREVENTION CODE 5th EDITION

SET

DWG INFO:

© _____ HEREBY

RESERVE THEIR COPYRIGHTS TO THE IDEAS
AND DRAWINGS SHOWN. THESE DRAWINGS ARE
TO BE USED FOR THE PROJECT STATED
ONLY AND SHALL NOT BE USED OR
REPRODUCED FOR ANY OTHER PURPOSE
WHATSOEVER WITHOUT THE EXPRESSED
WRITTEN CONSENT. CONTRACTORS SHALL
VERIFY ALL DIMENSIONS AND SHALL NOT
RELY ON SCALED DIMENSIONS. NOTIFY THE
ENCLUSED OF ANY DISCREDANCISE BRIGHT TO

APPROVED BY

LTON SUITE HOTEL

No 38398

STATE OF

ORIDARIA

ORIDARIA

ORIO

OR