


n ○ Ground Floor Plan 1/4"

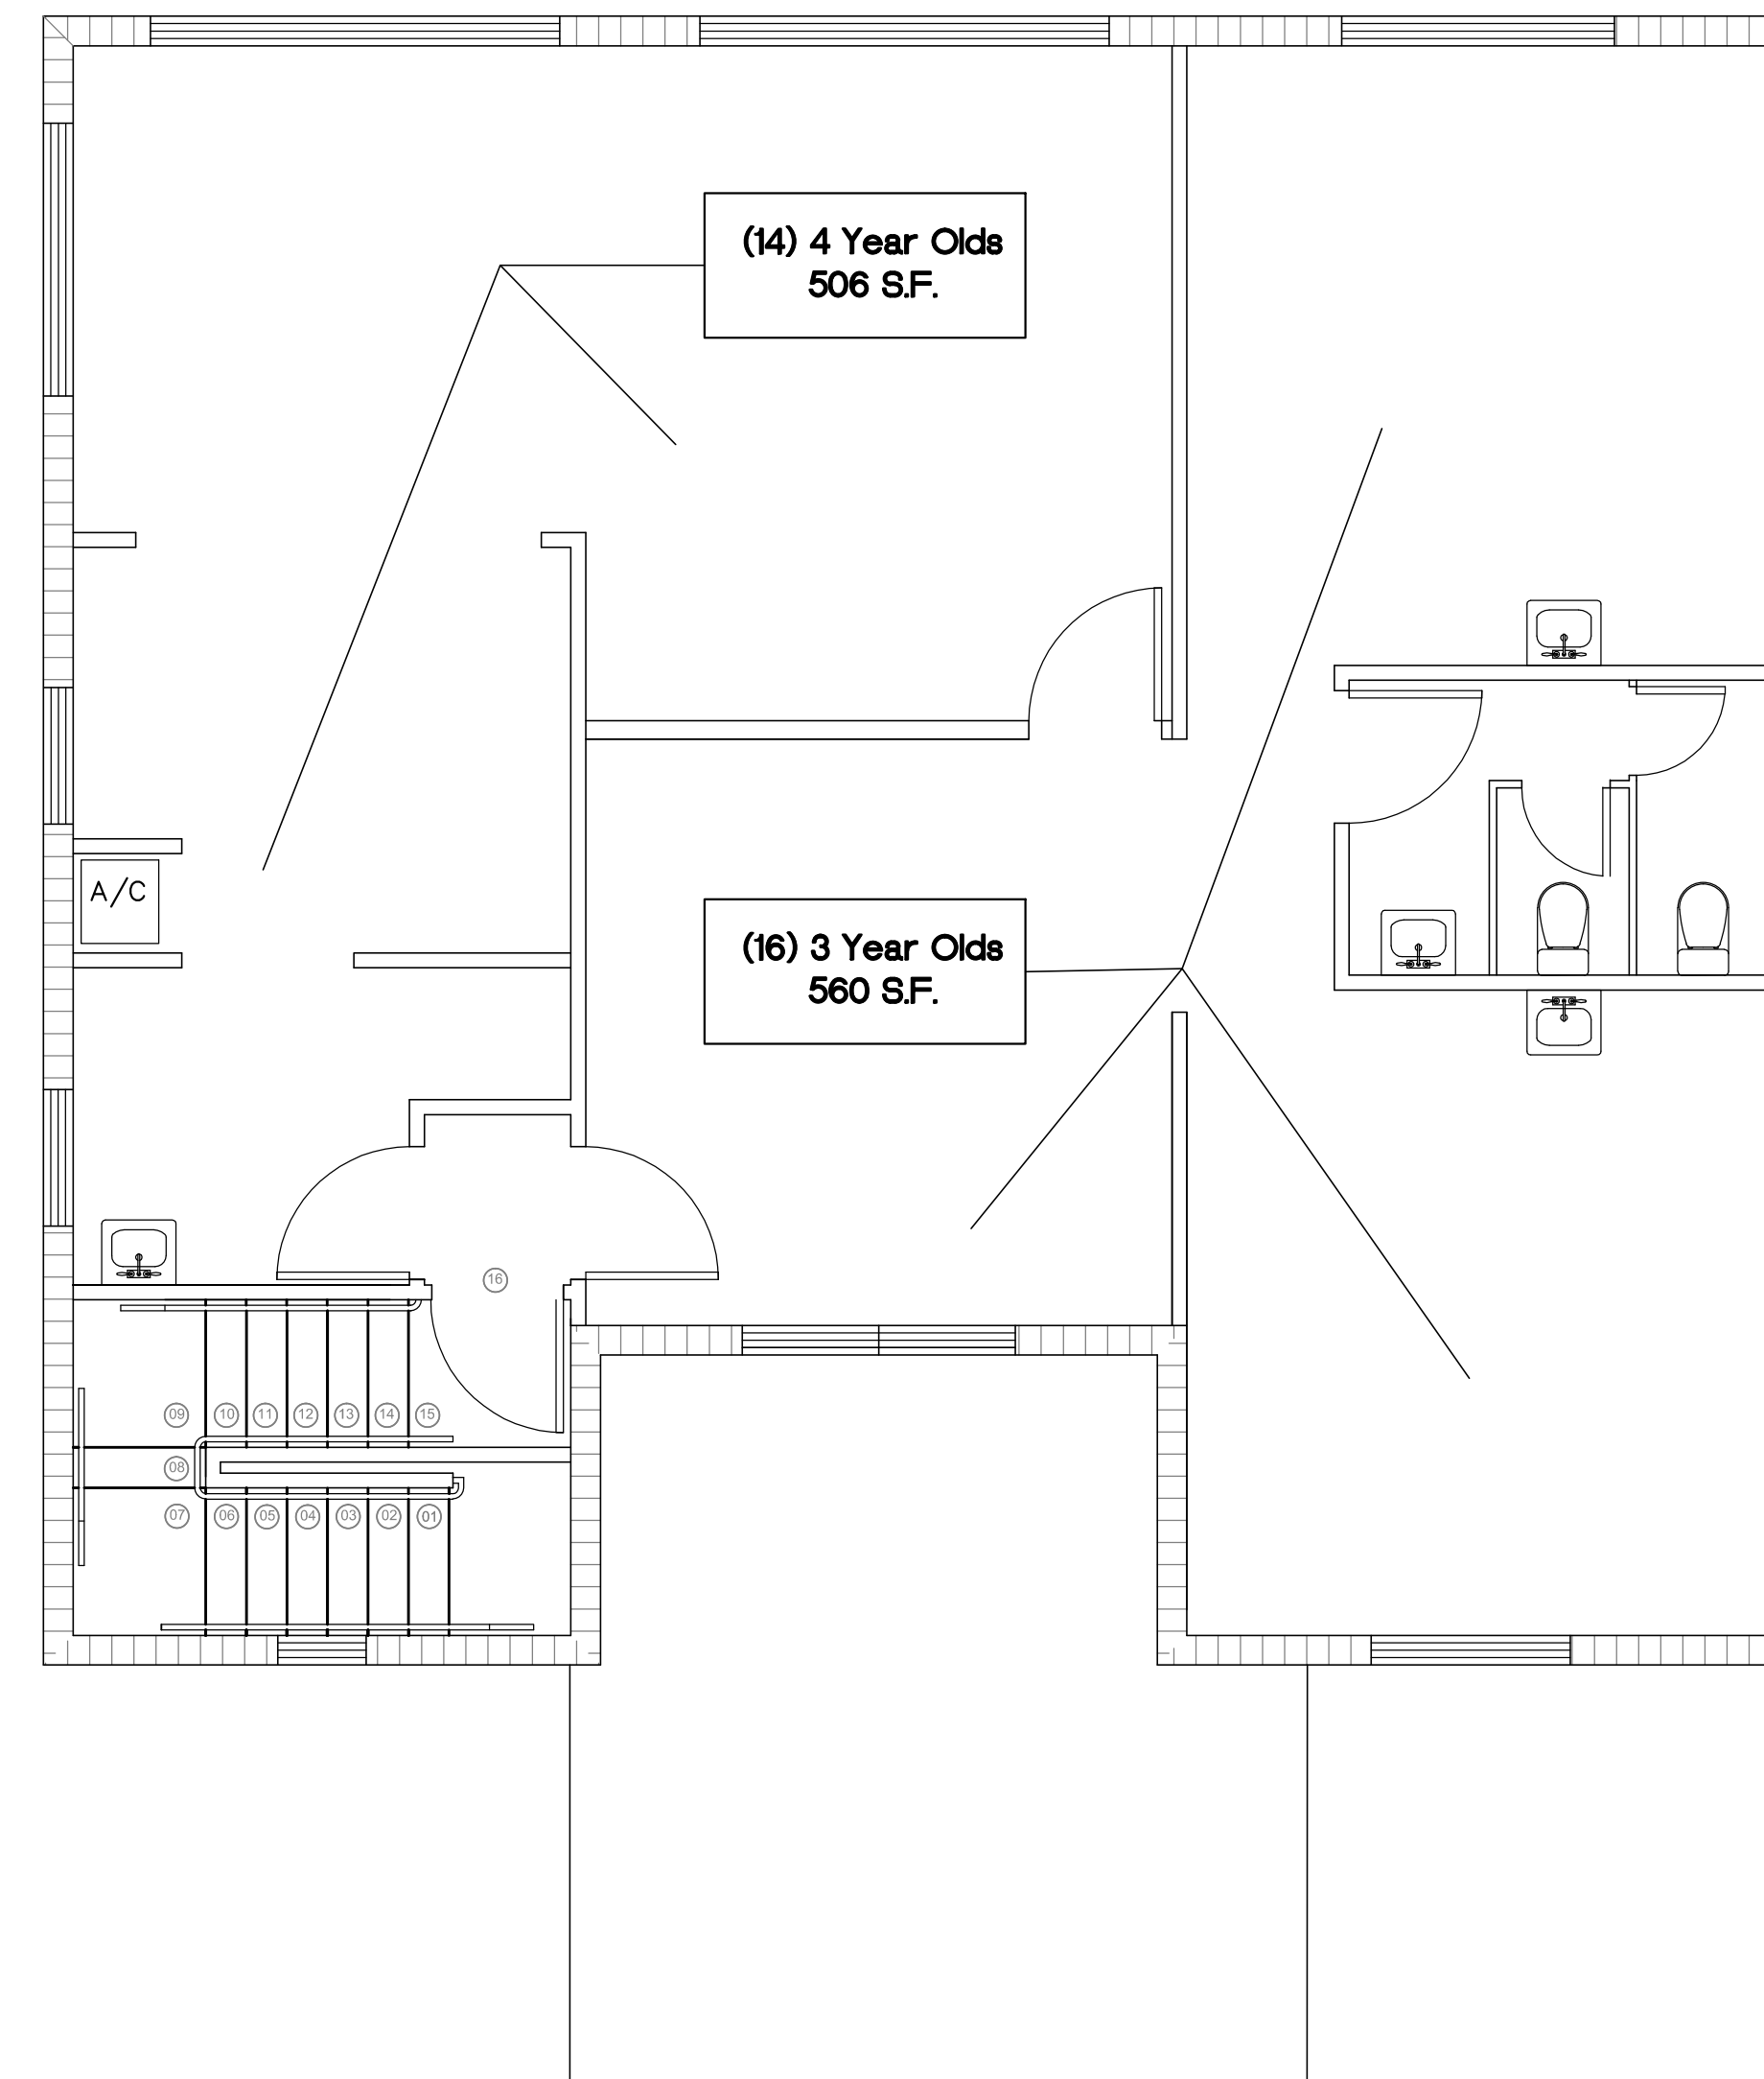


n ○ Second Floor Plan 1/4"

revisions

jose r. merlo license. no. 0012119


MERLO
 & associates
 10820 Southwest 126th Street, Miami, Florida 33176 tel:786 251-9488

Additions & Interior Improvement
Tiniciti III Preschool
 3111 Southwest 27th Avenue, Miami, Florida

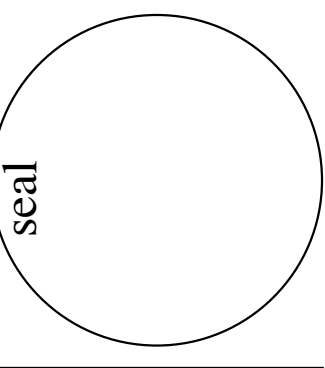


Date: 10-9-14
 Date Issued: 10-19-14


A-1

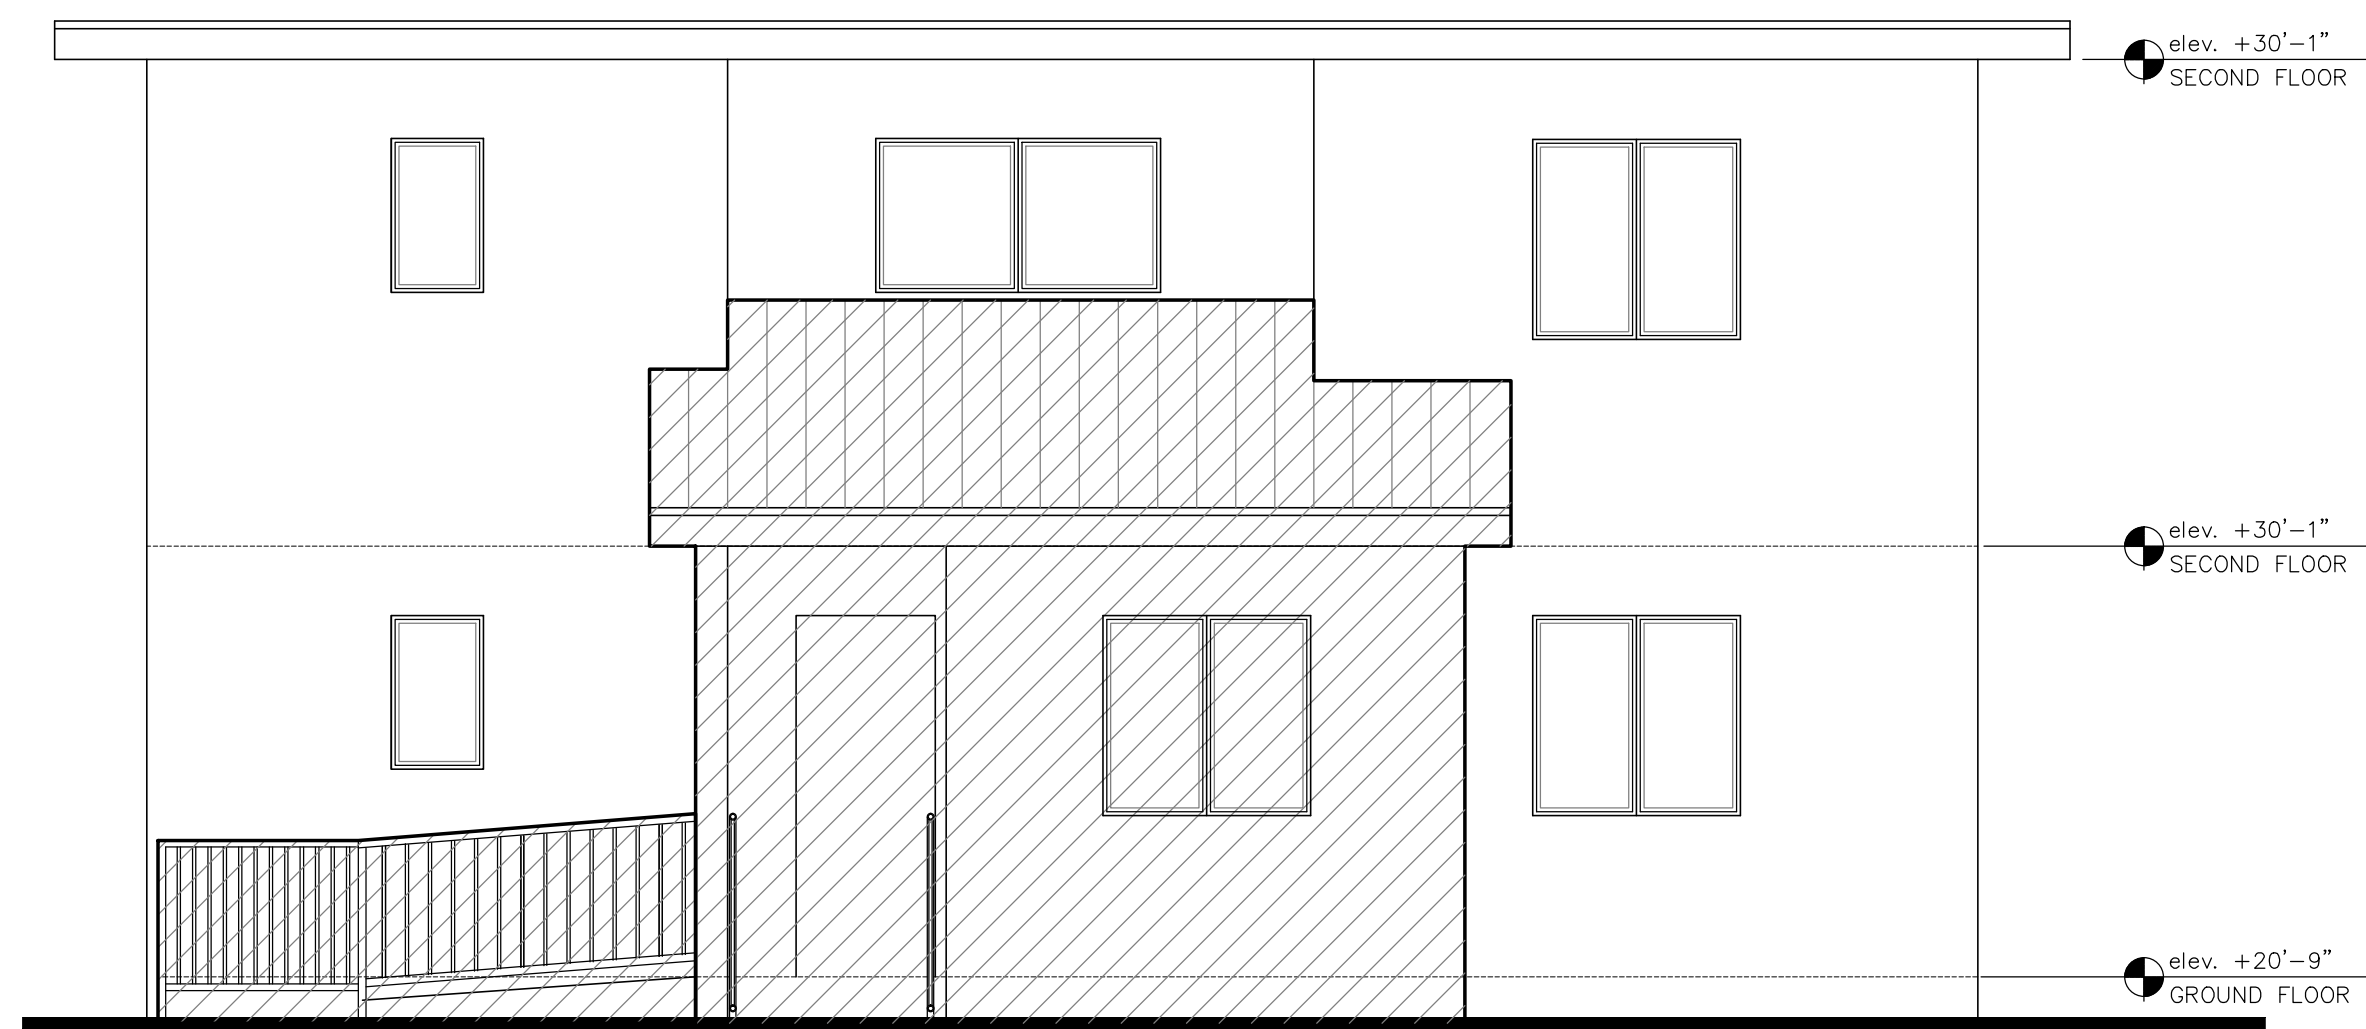

West Elevation 1/4"

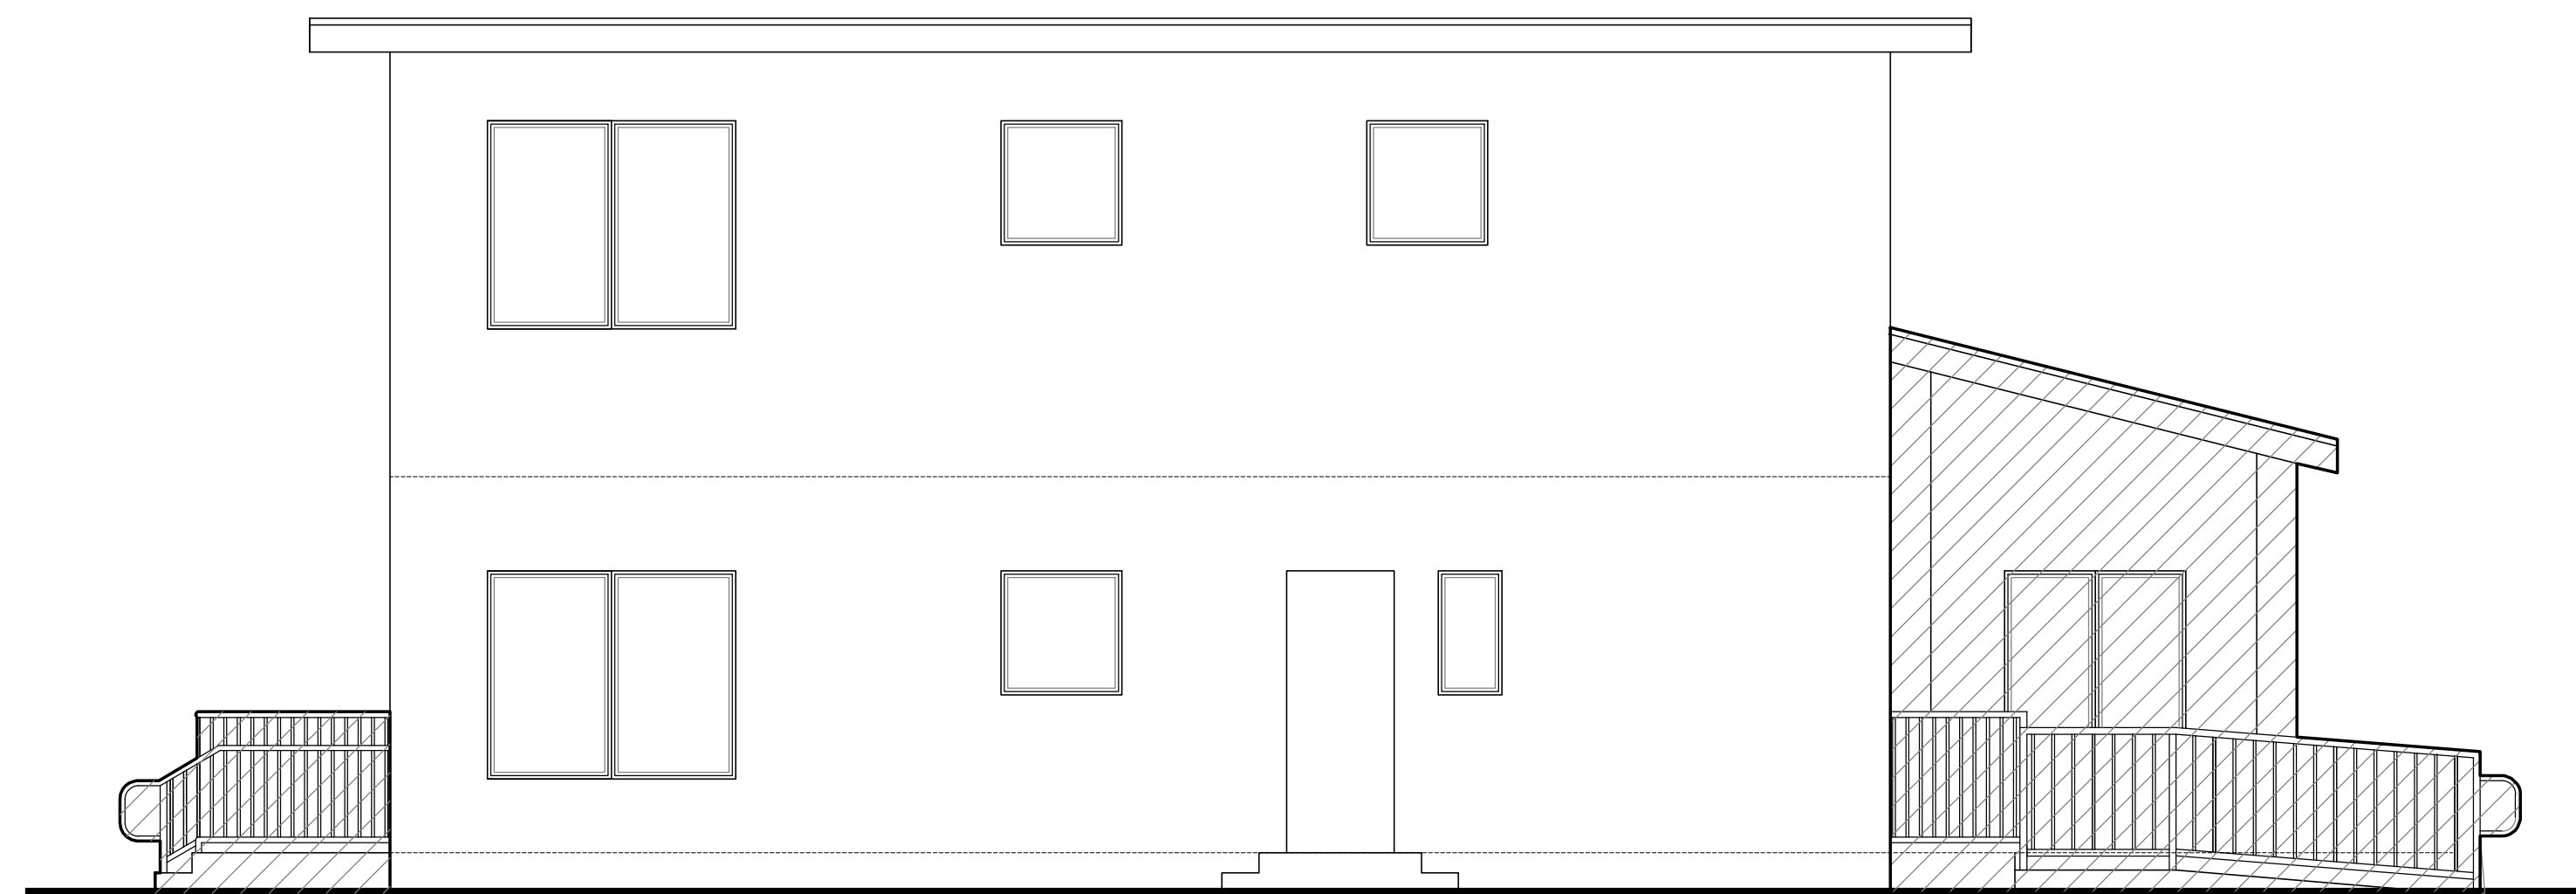

North Elevation 1/4"

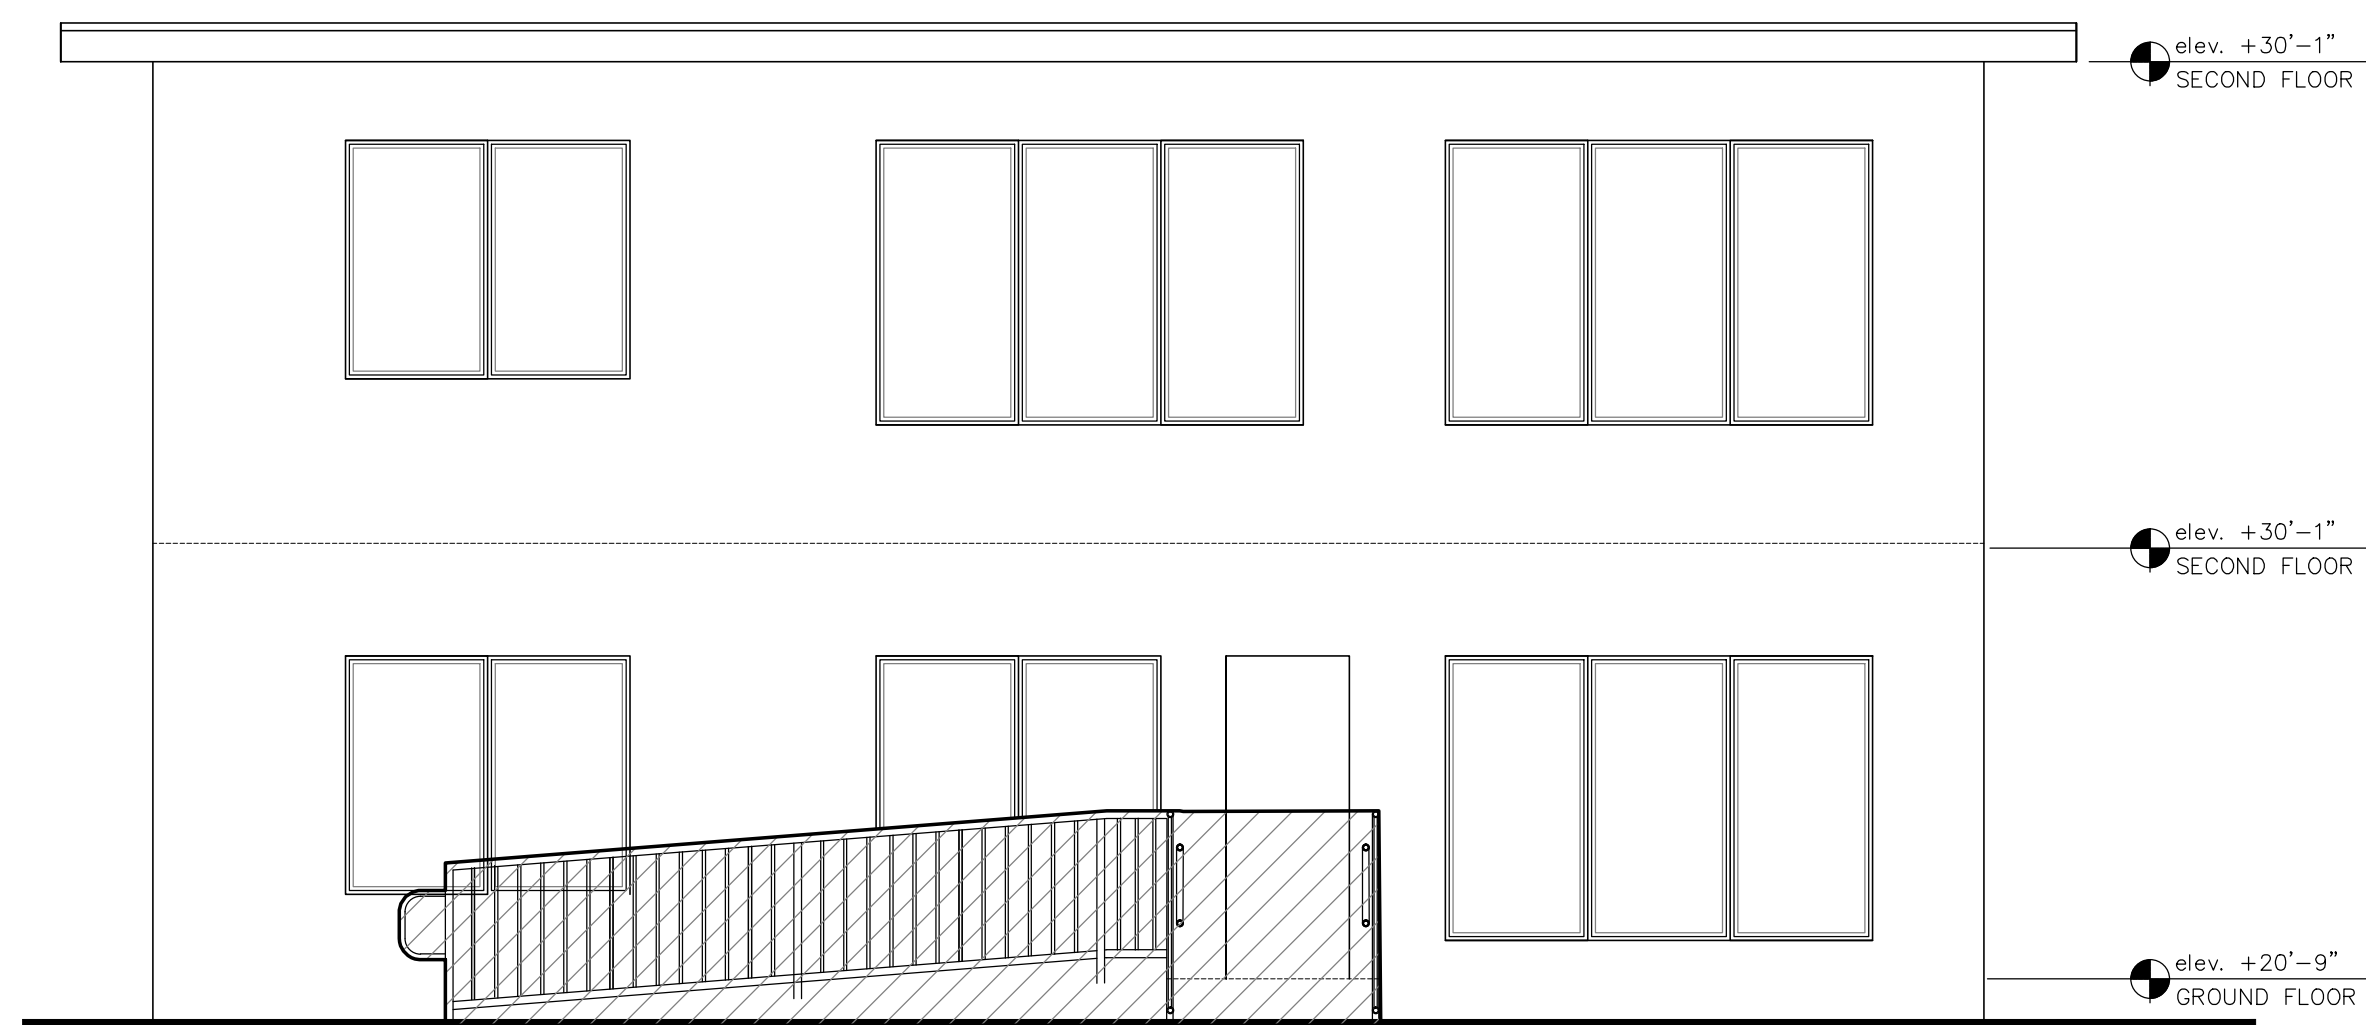

East Elevation 1/4"




South Elevation 1/4"

revisions

jose r. merlo license. no. 0012119


MERLO
 & associates
 10820 Southwest 126th Street, Miami, Florida 33176 tel:786 251-9488

Additions & Interior Improvement
Tiniciti III Preschool
 3111 Southwest 27th Avenue, Miami, Florida

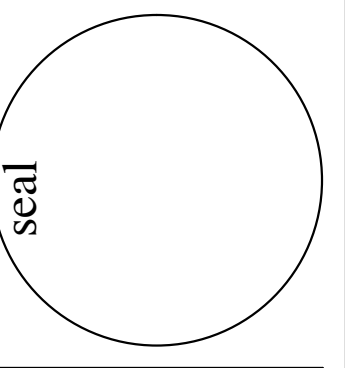


Date: 10-9-14
 Date Issued: 10-19-14

A-3

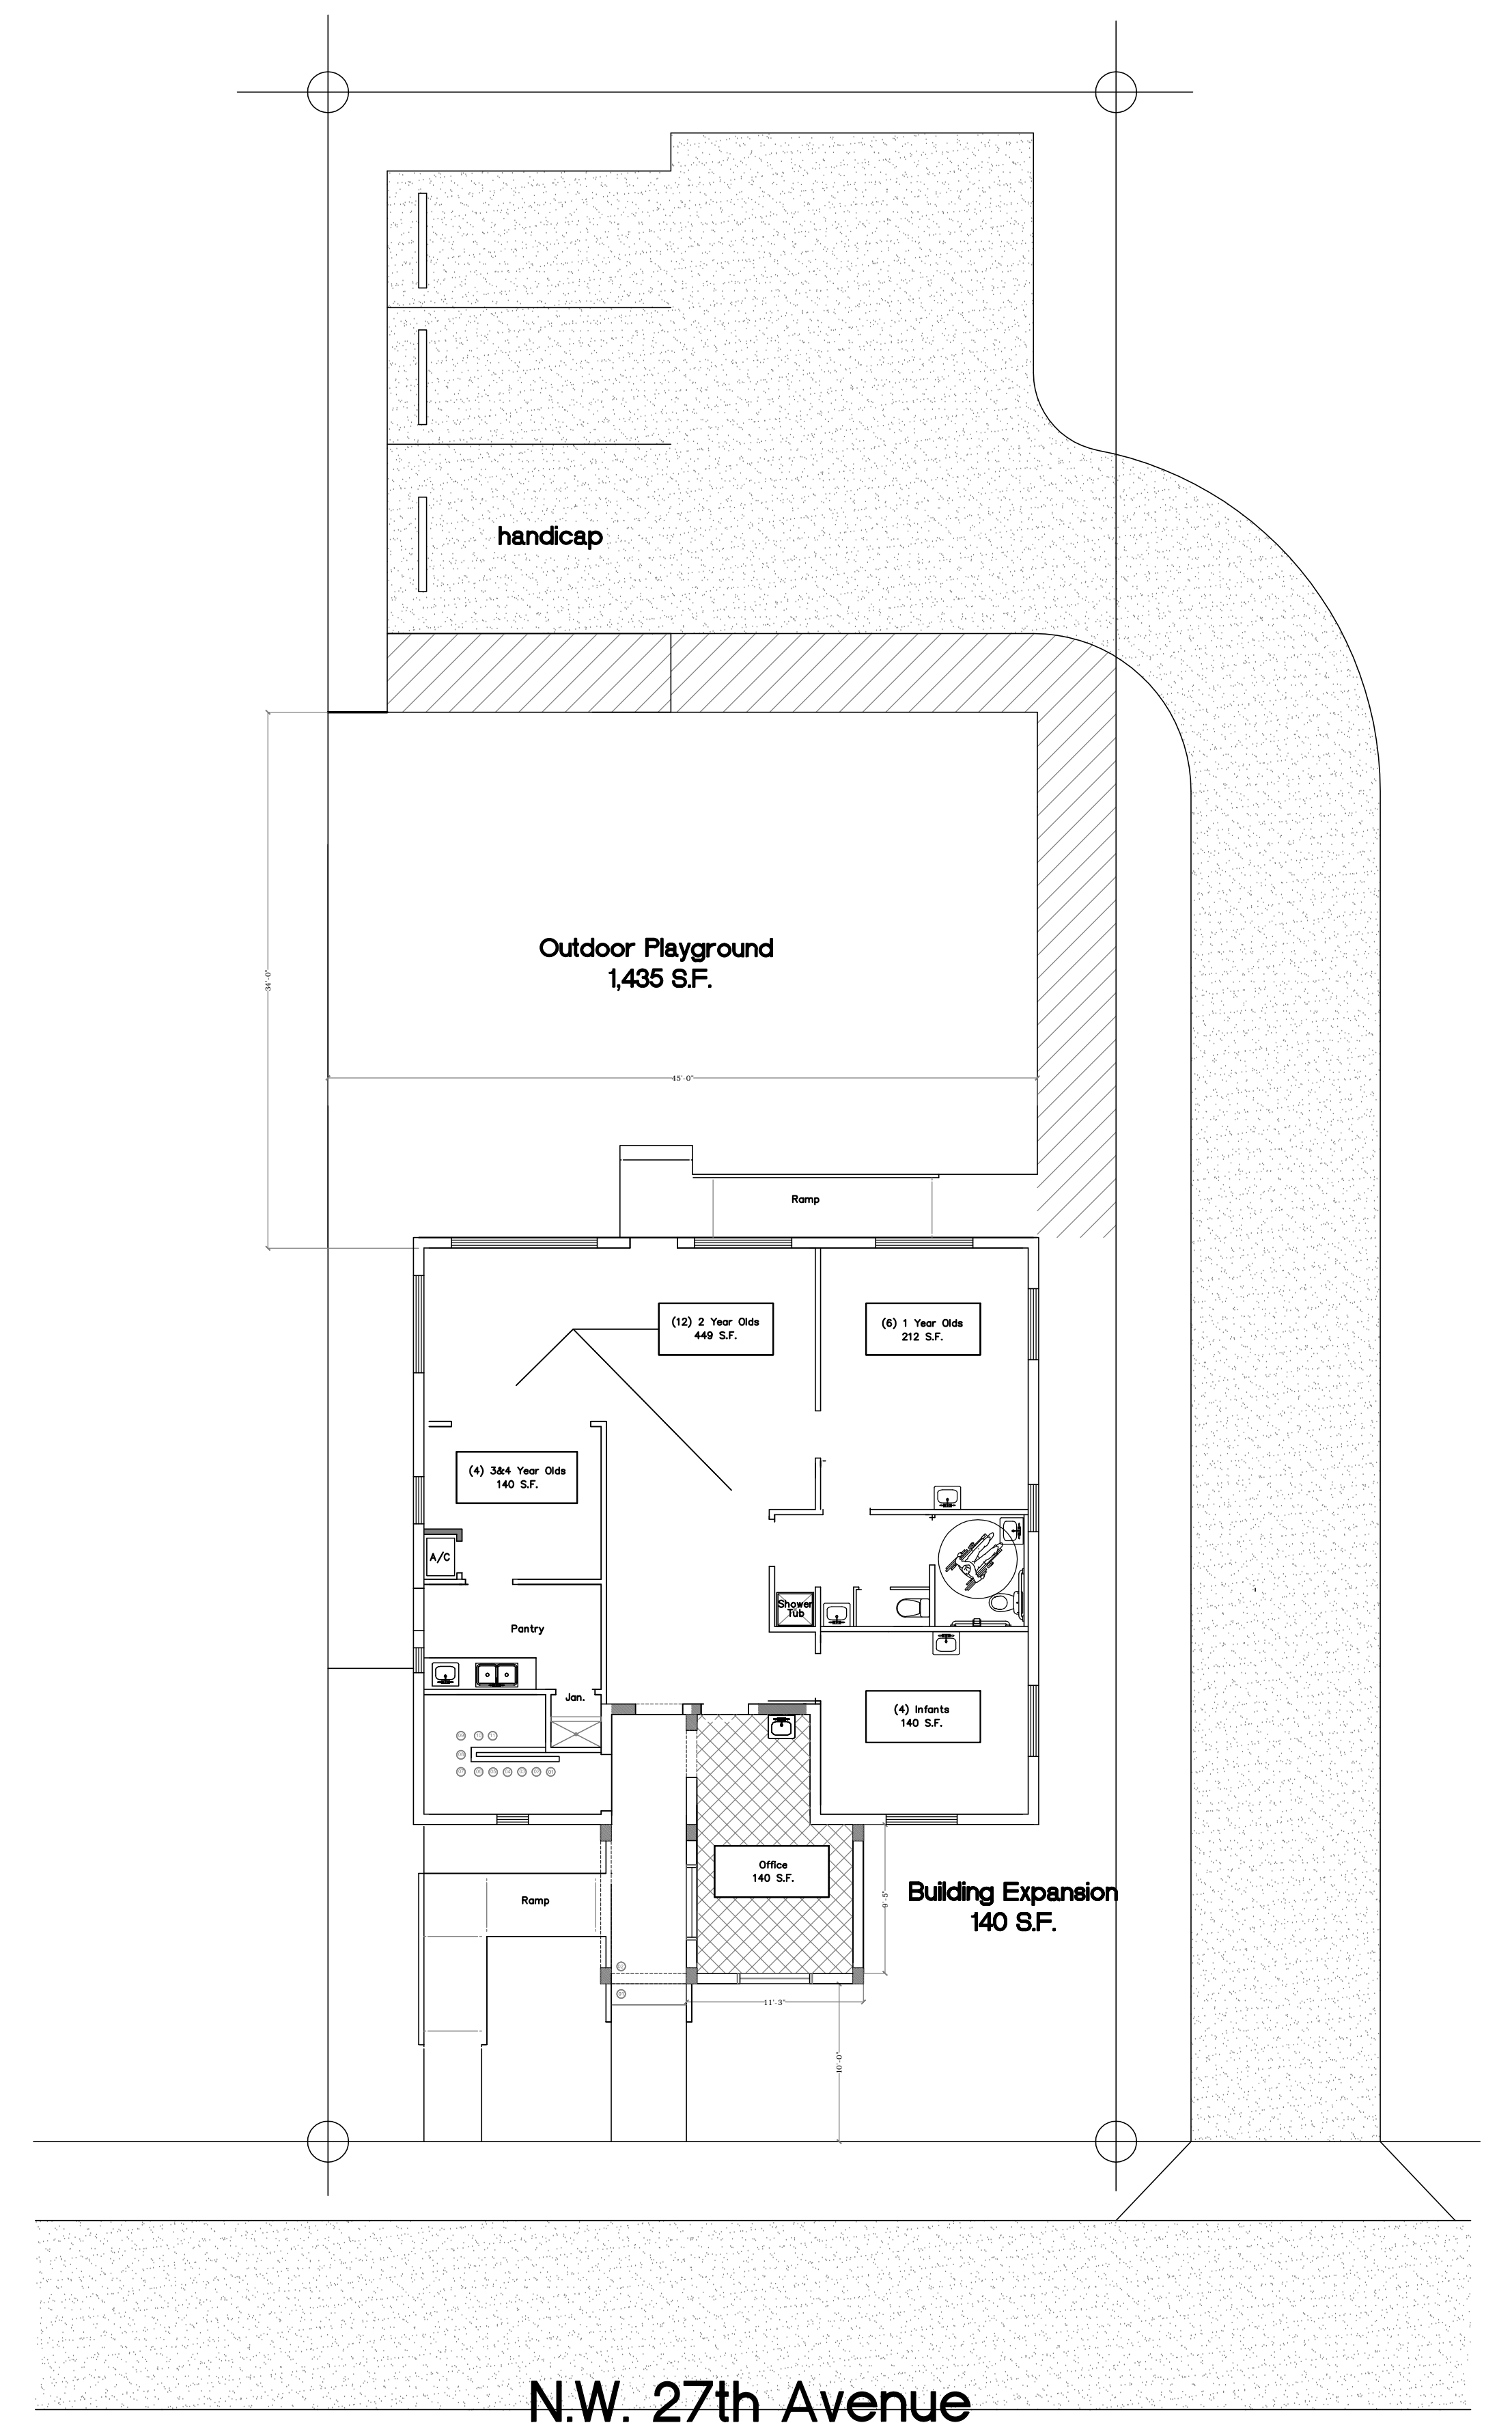

n **Site Plan 1/8"**

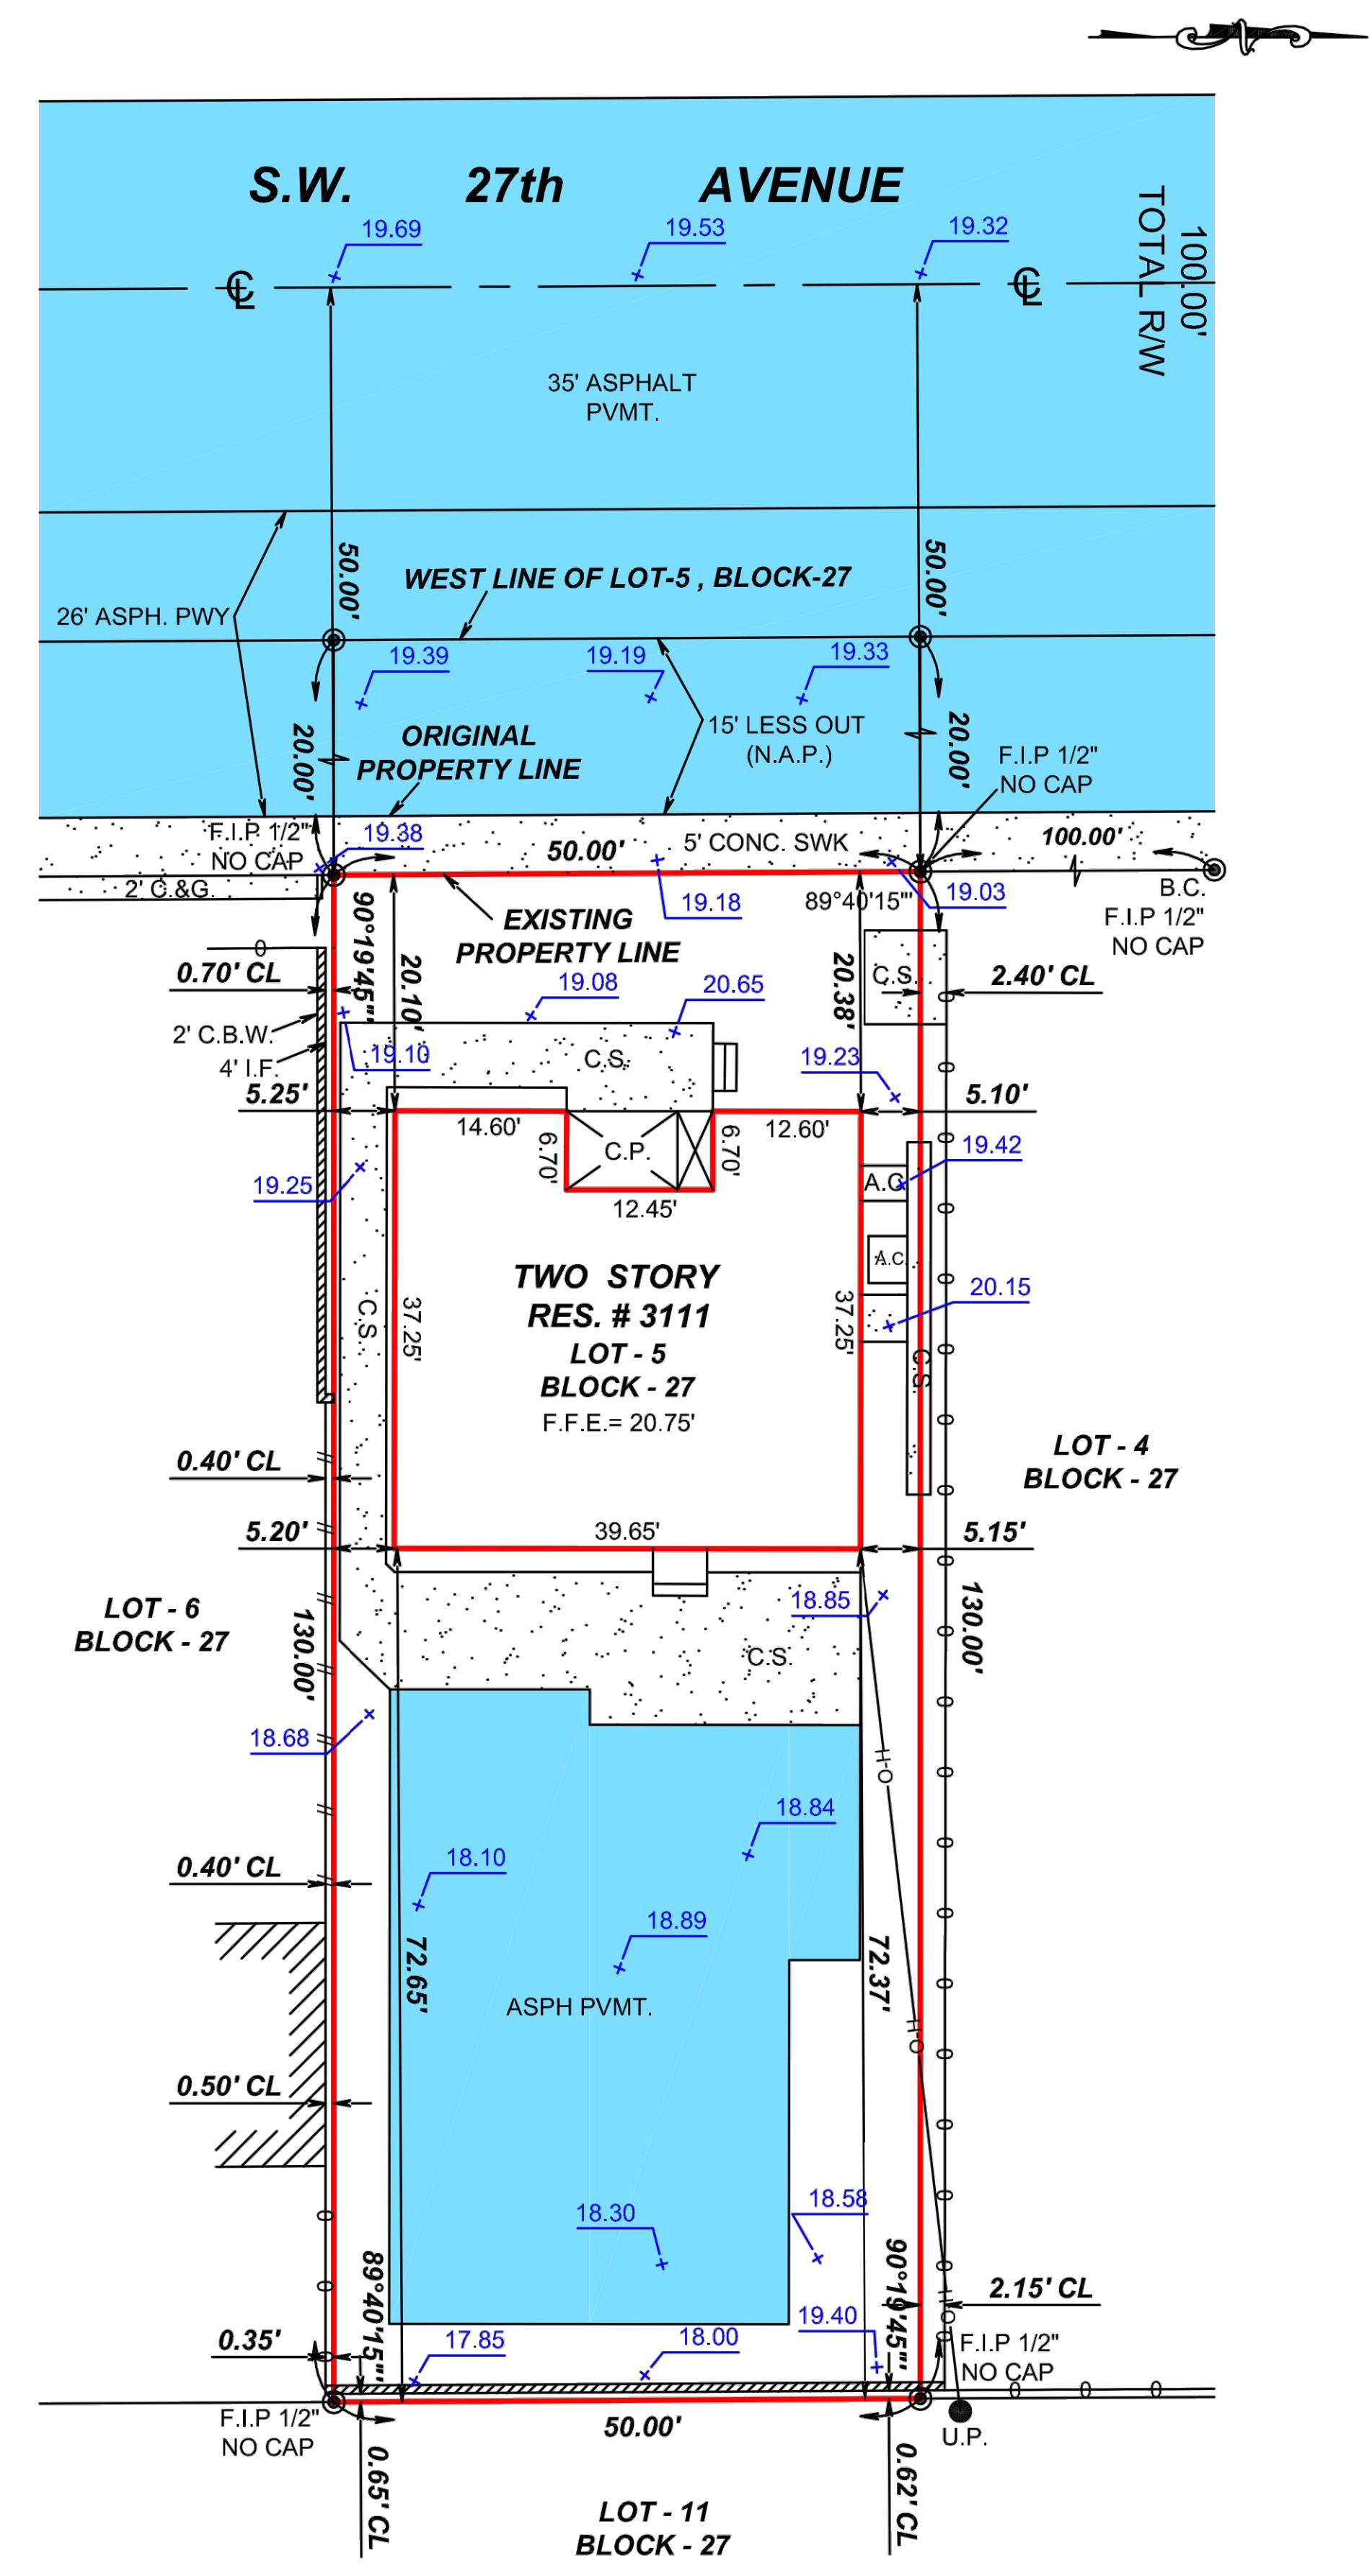

Survey

revisions

license. no. 0012119

jo se r. mer lo

MERLO & associates

10820 Southwest 126th Street, Miami, Florida 33176 tel:786 251-9488

Additions & Interior Improvement
Tiniciti III Preschool
3111 Southwest 27th Avenue, Miami, Florida

seal

Date: 10-9-14
Date Issued: 10-19-14

SP-1