




PROPOSD NORTH RAMP FLOOR PLAN

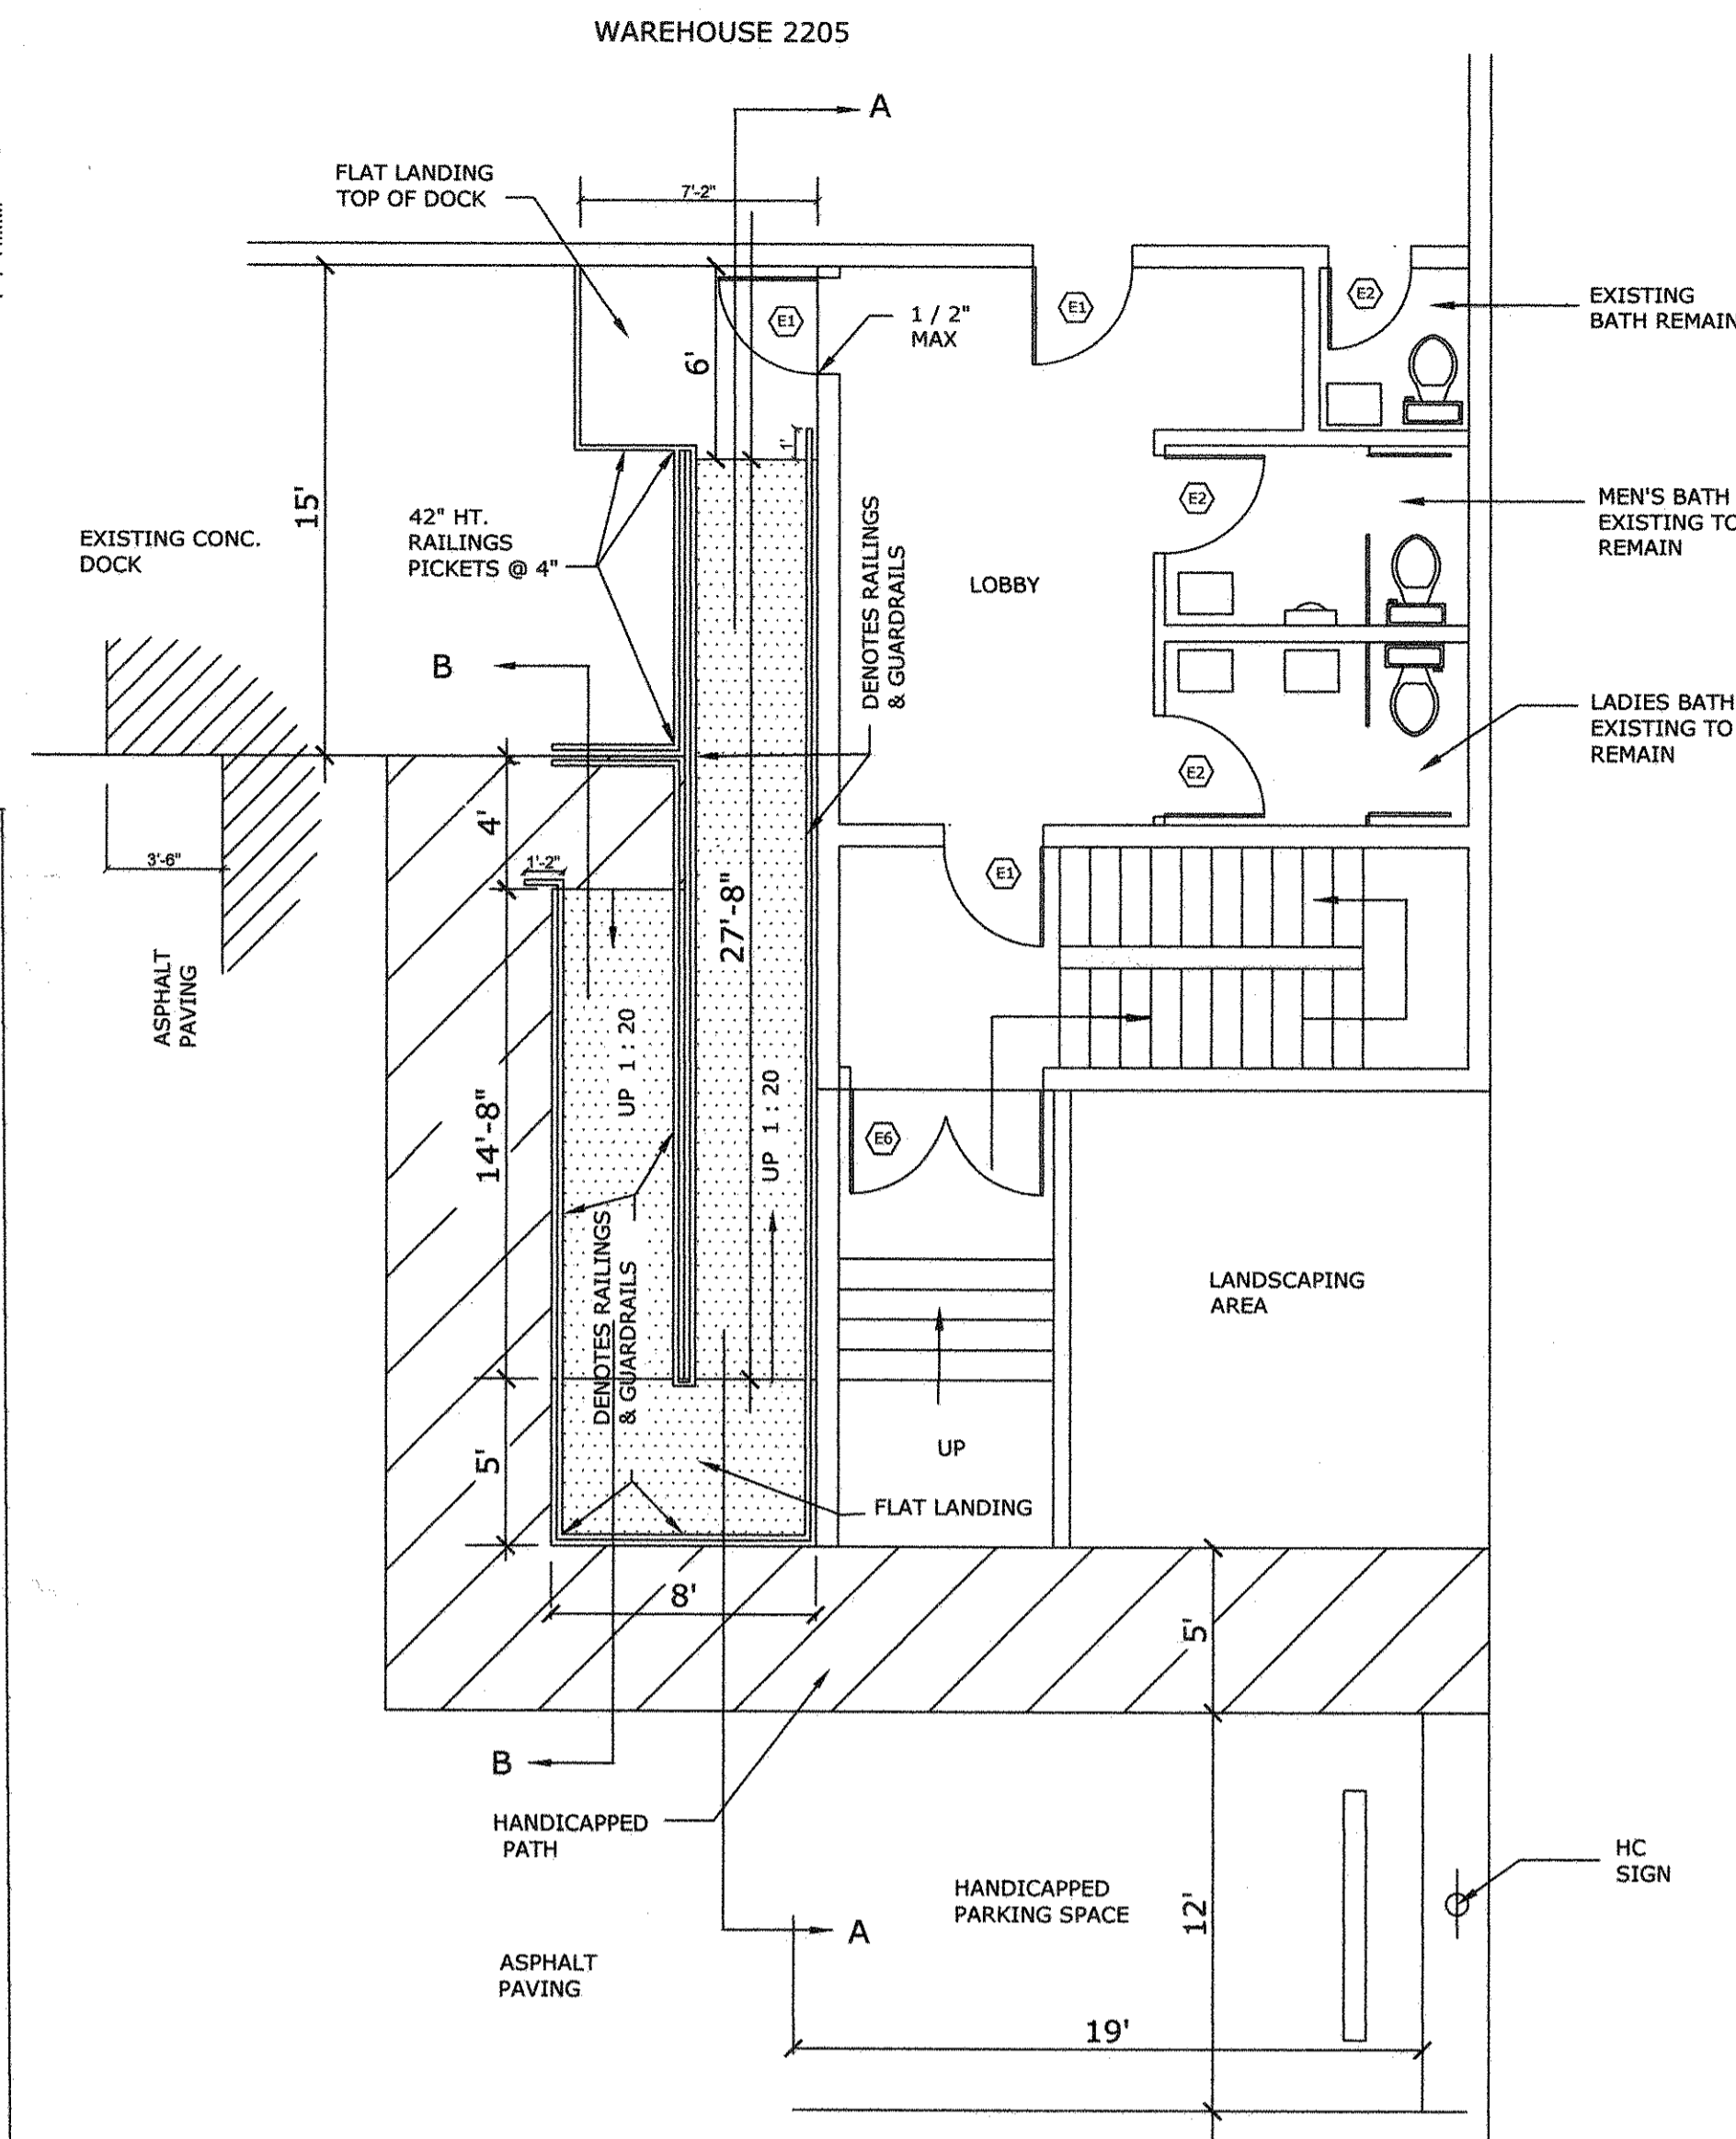

PROPOSED SOUTH RAMP FLOOR PLAN

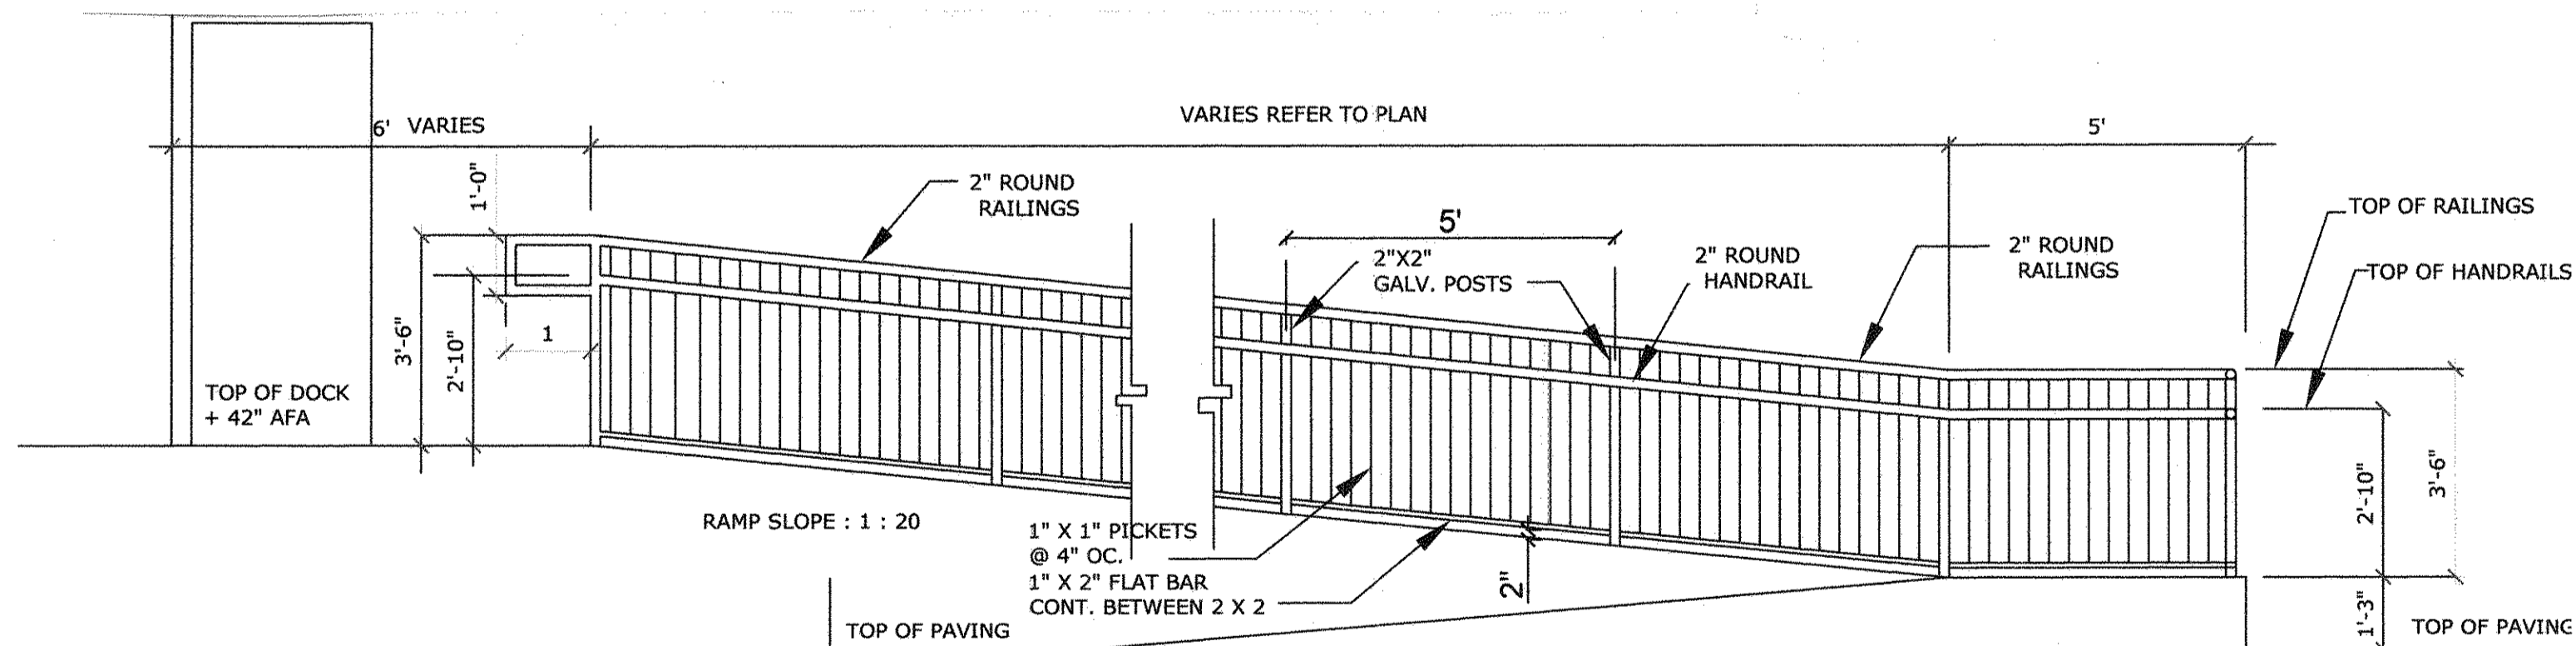

SECTION A A

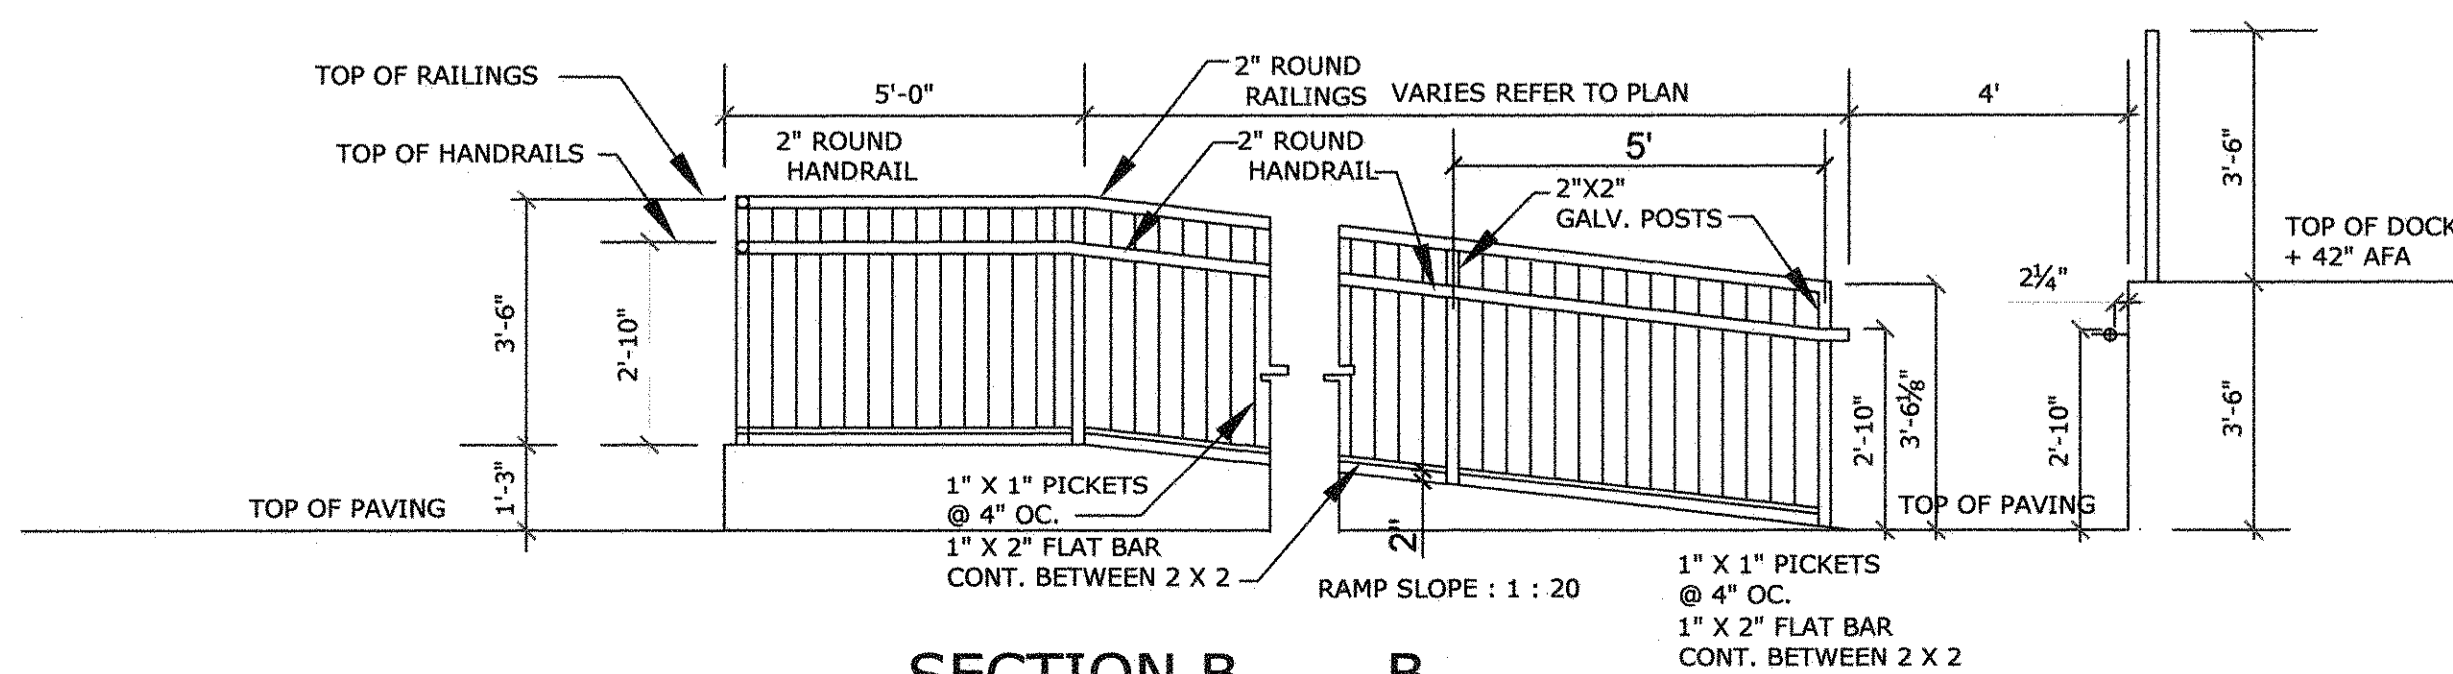

SECTION B B

RUBEN J. PUJOL
 ARCHITECT
 A. I. A. AR # 0010468 N. A. C. A.
 PHONE (305) 232-2155
 12237 S.W. 204 TERRACE
 MIAMI, FLORIDA 33177

INTERIOR RE-CONSTRUCTION AND REPAIRS DUE TO FIRE
 AT : 2205 AND 2215 N.W. 70TH. AVE MIAMI , FLORIDA
 FOR : CASA MAR INVESTMENT ,INC.

NOVEMBER 12, 2015