


2 1/2"

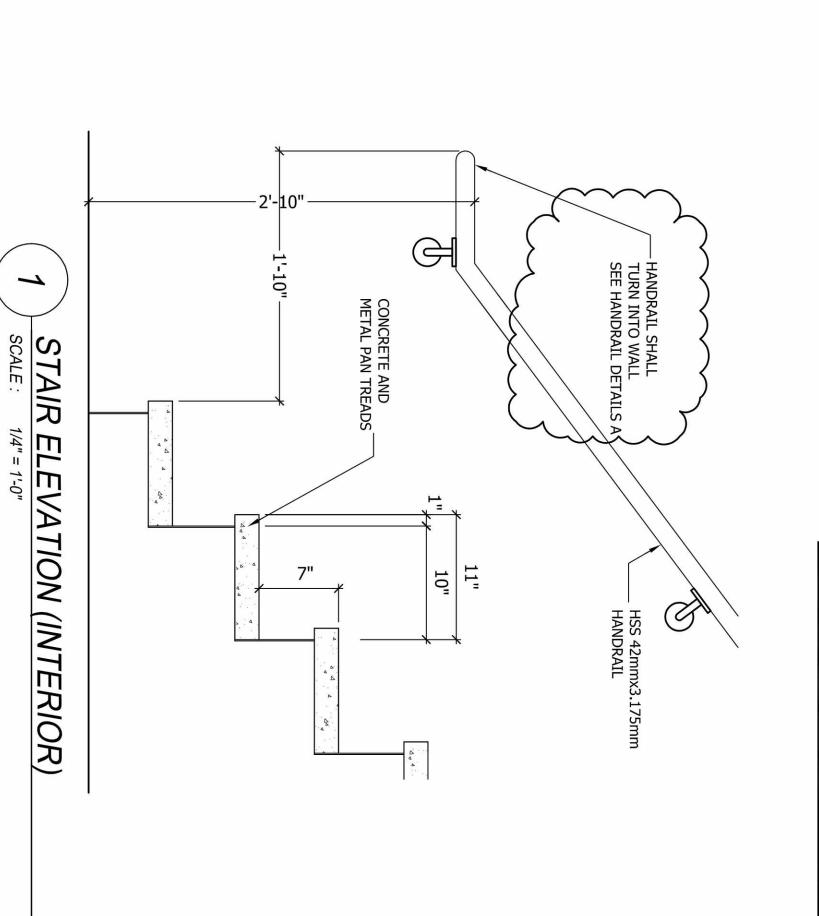


241 77 STREET

Issued for Permitting

241 77 street Miami Beach, FL 33141



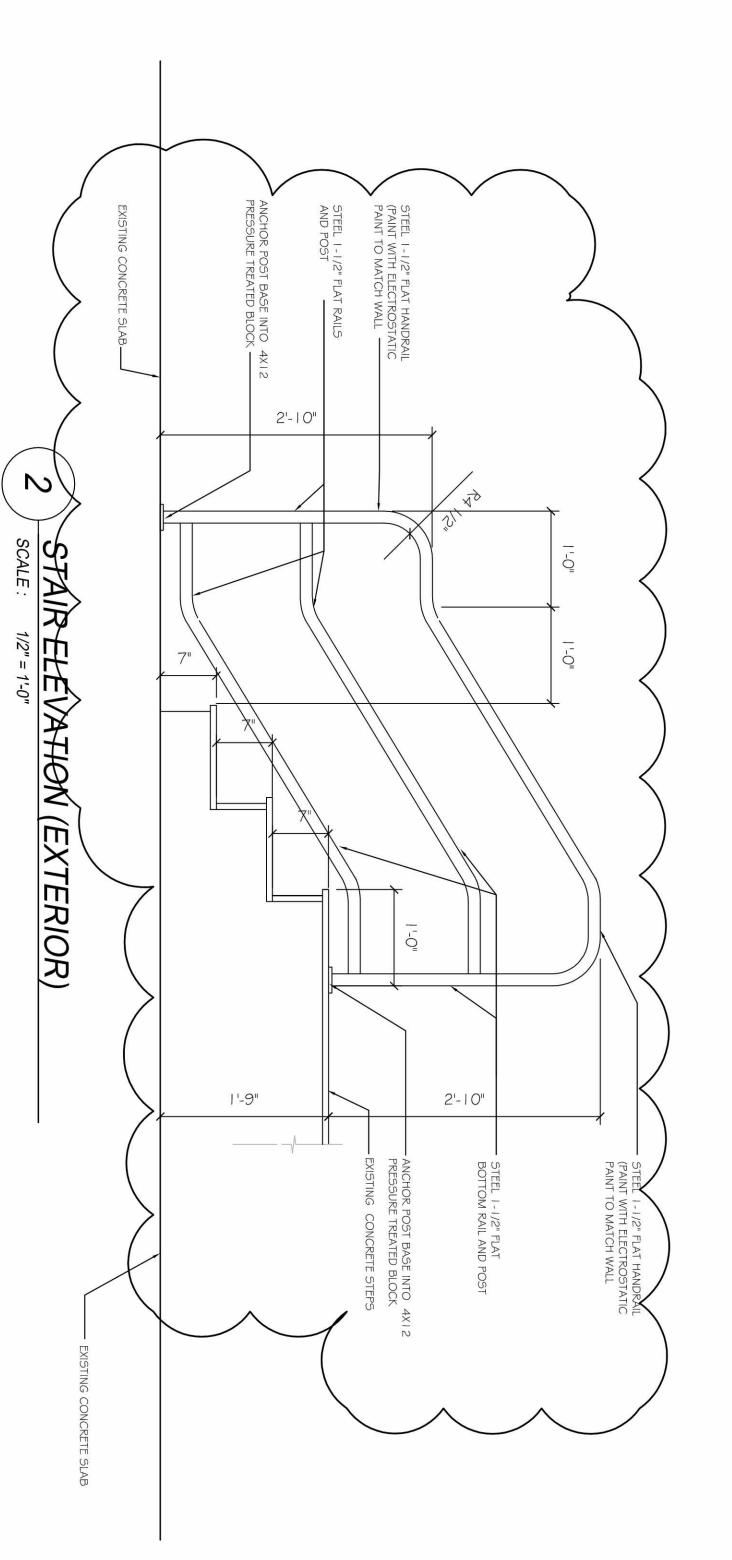



407 LINCOLN ROAD, SUITE 2C MIAMI BEACH, FL 33139 Tel: 786.218.5335 License #AA 26002467 WWW.CASTELLANOSDESIGN.COM

11NOV/15 PERMIT REV. A

16FEB/16 PERMIT REV. A

11MAR/16 PERMIT REV. A

WESLEY ART CASTELLANOS IDA ARCHITECT LICENSE AR 96133 **DETAILS**

B

SCALE:

HANDRAIL

SCALE: 3" = 1'-0"

DETAILS (EXTERIOR)

4" INTO SLAB

— HSS 1.66"x.125" HANDRAIL (PROVIDE 1'-0" EXTENSIONS TOP \$ BOTTOM) (STAINLESS STEEL)

—S.S. HANDRAIL SUPPORT —CONCRETE SLAB

CHECKED BY : WC DRAWN BY : AA SHEET **A-3**