


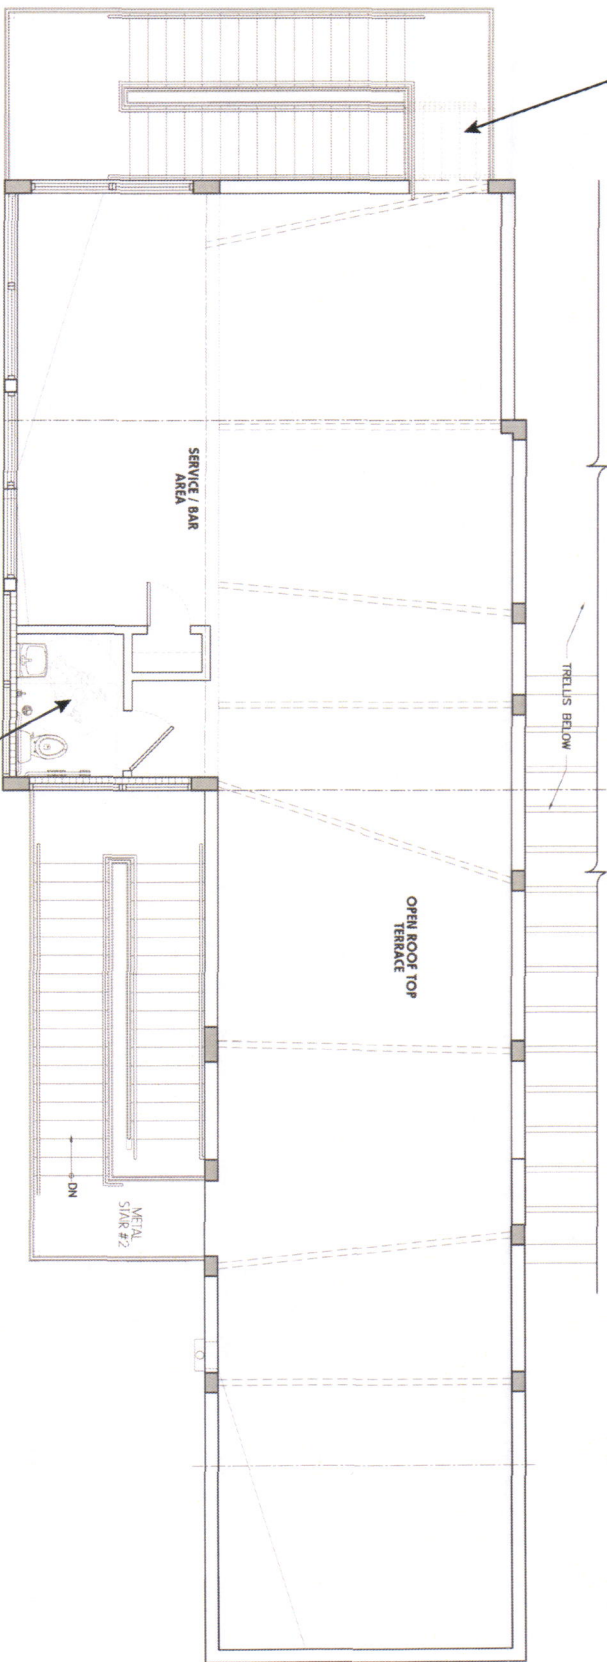

EMERGENCY EXIT STAIRS  
BLOCKED BY ELEVATOR



REFER TO **1**: ADA ACCESSIBILITY - RESTROOMS

NE 2ND AVENUE

4

184 NE BOTH TERRACE/5020 NE 2ND AVENUE - MIAMI, FL

ROOF ADA ACCESSIBILITY PLAN - PROPOSED BY EXEMPTION

