


MIRANDA

VIOLET BLOOM RETAIL STORE
12 SOUTH 3RD STREET
FERNANDINA BCH., FL 32034

SITE PLAN

05-21-25


A1

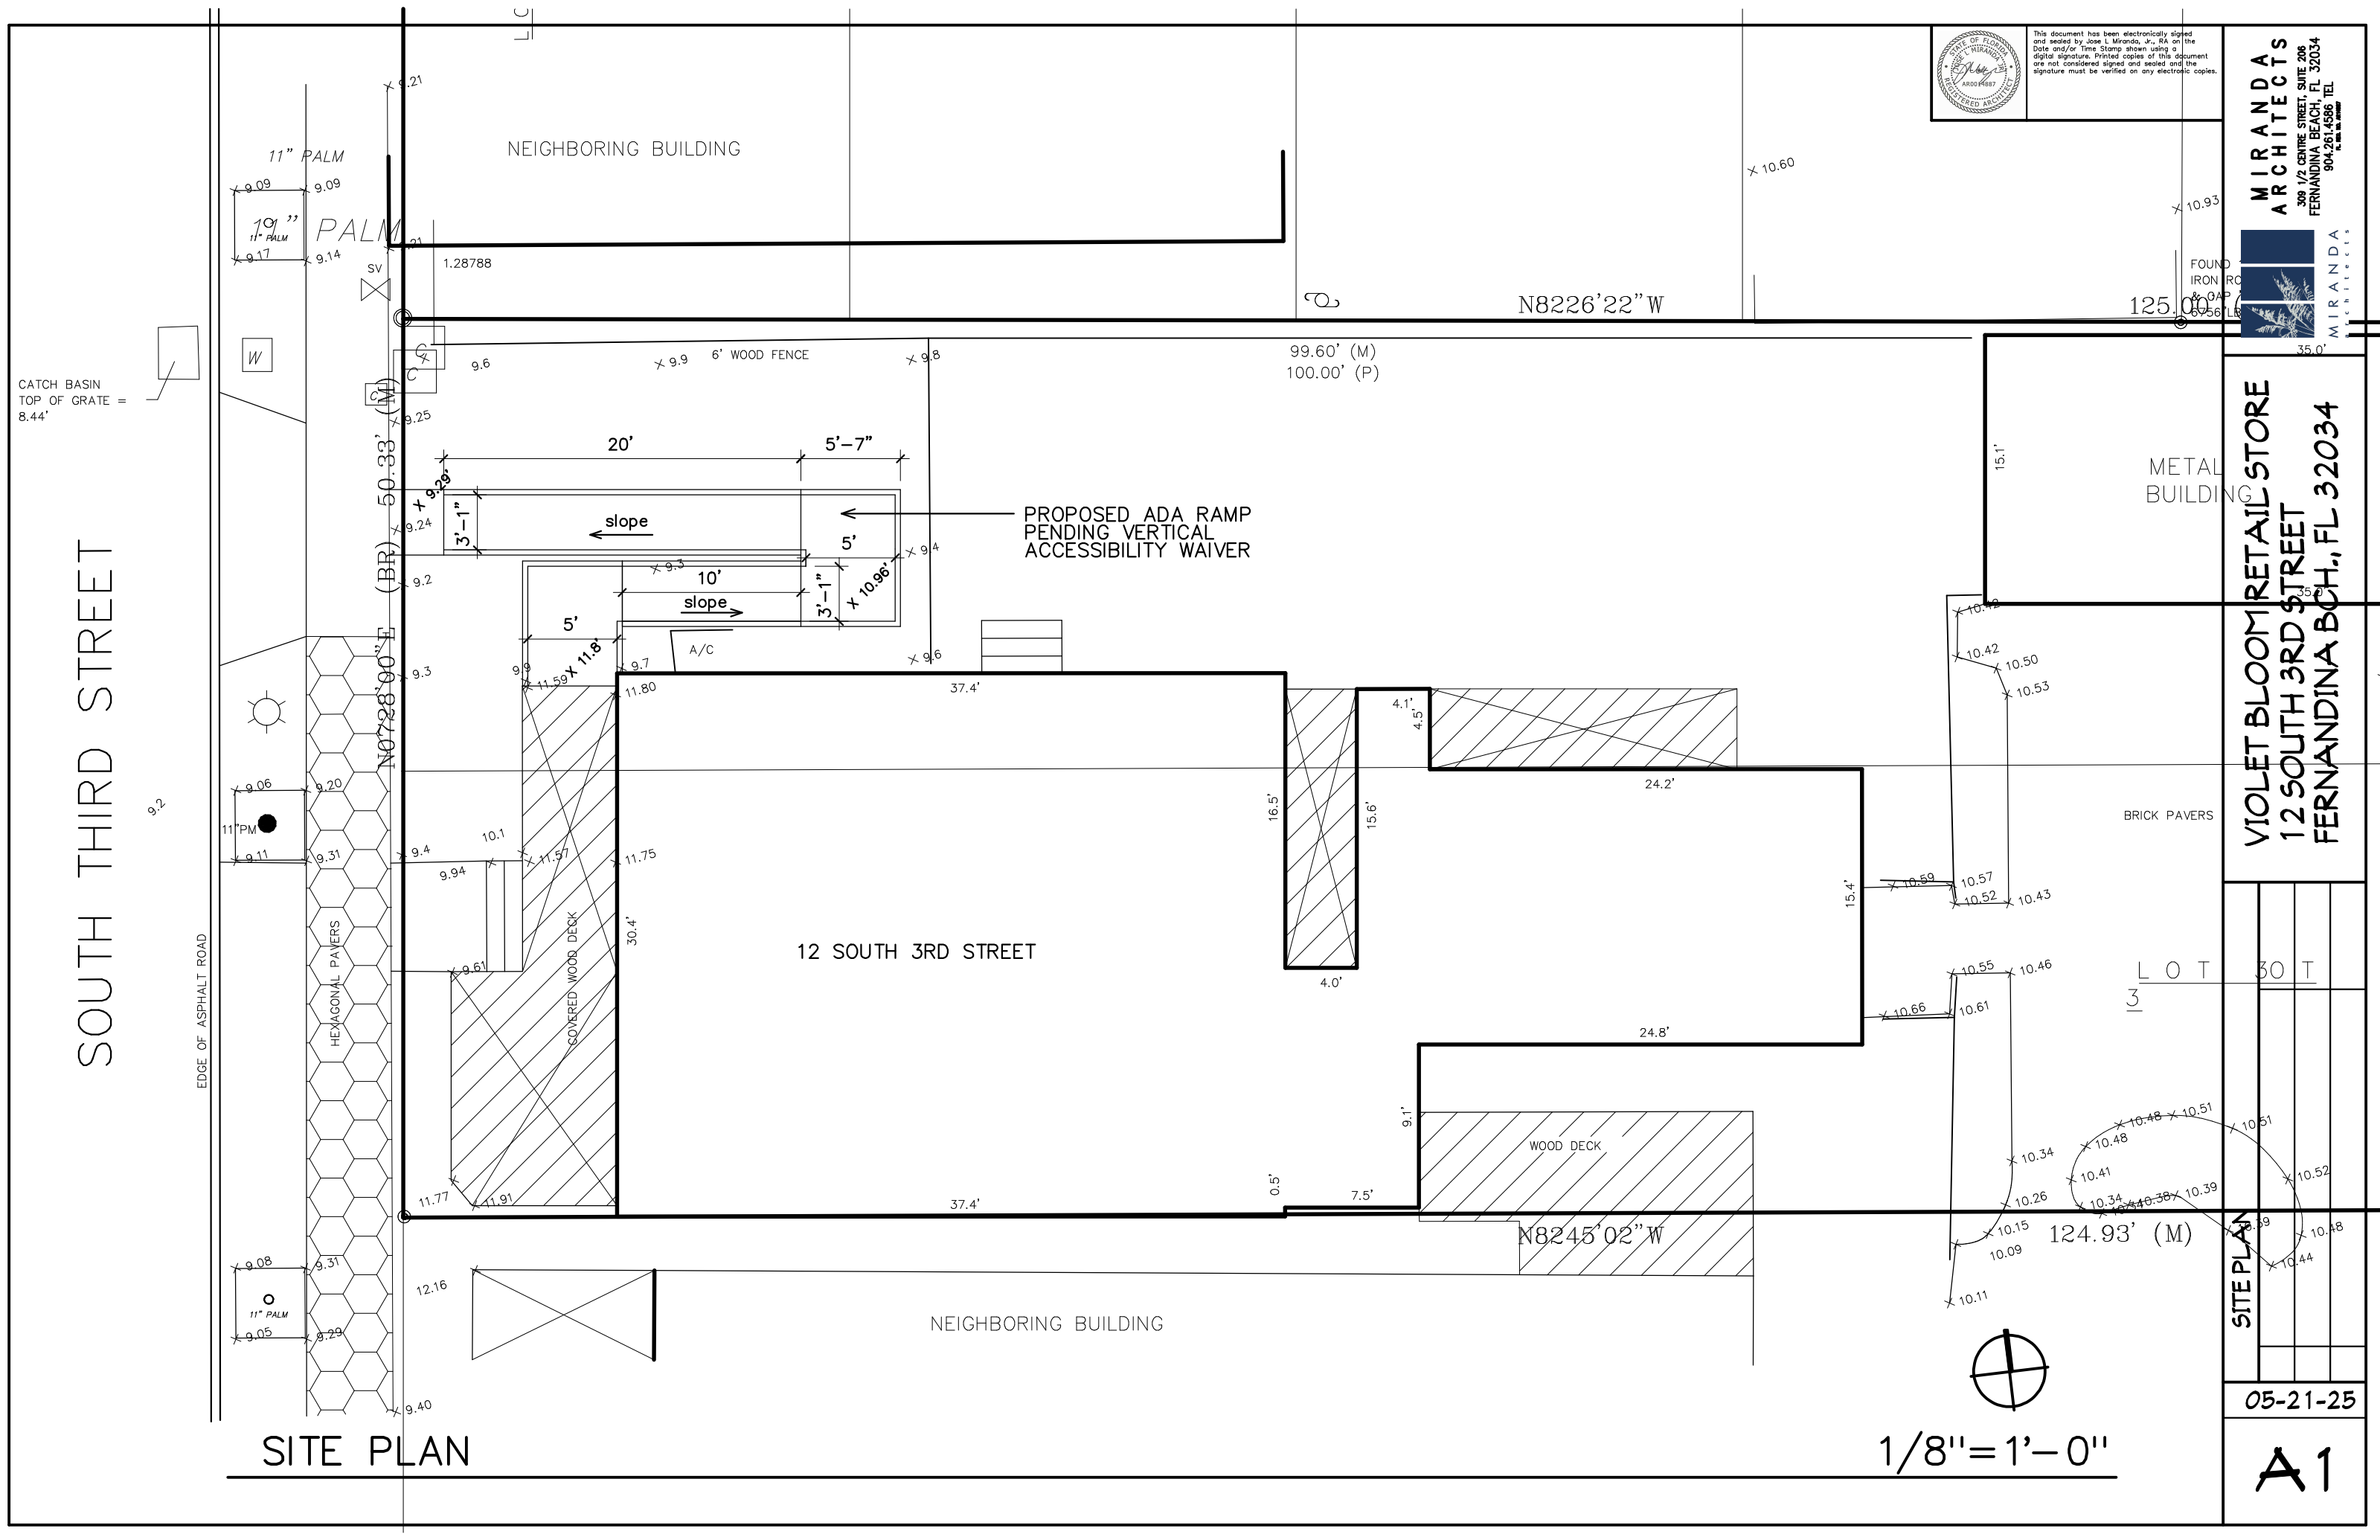



This document has been electronically signed and sealed by Jose L. Miranda, Jr., RA on the Date and/or Time Stamp shown using a digital signature. Printed copies of this document are not considered signed and sealed and the signature must be verified on any electronic copies.


SEE SITE PLAN FOR
FUTURE ADA RAMP
ADDITION

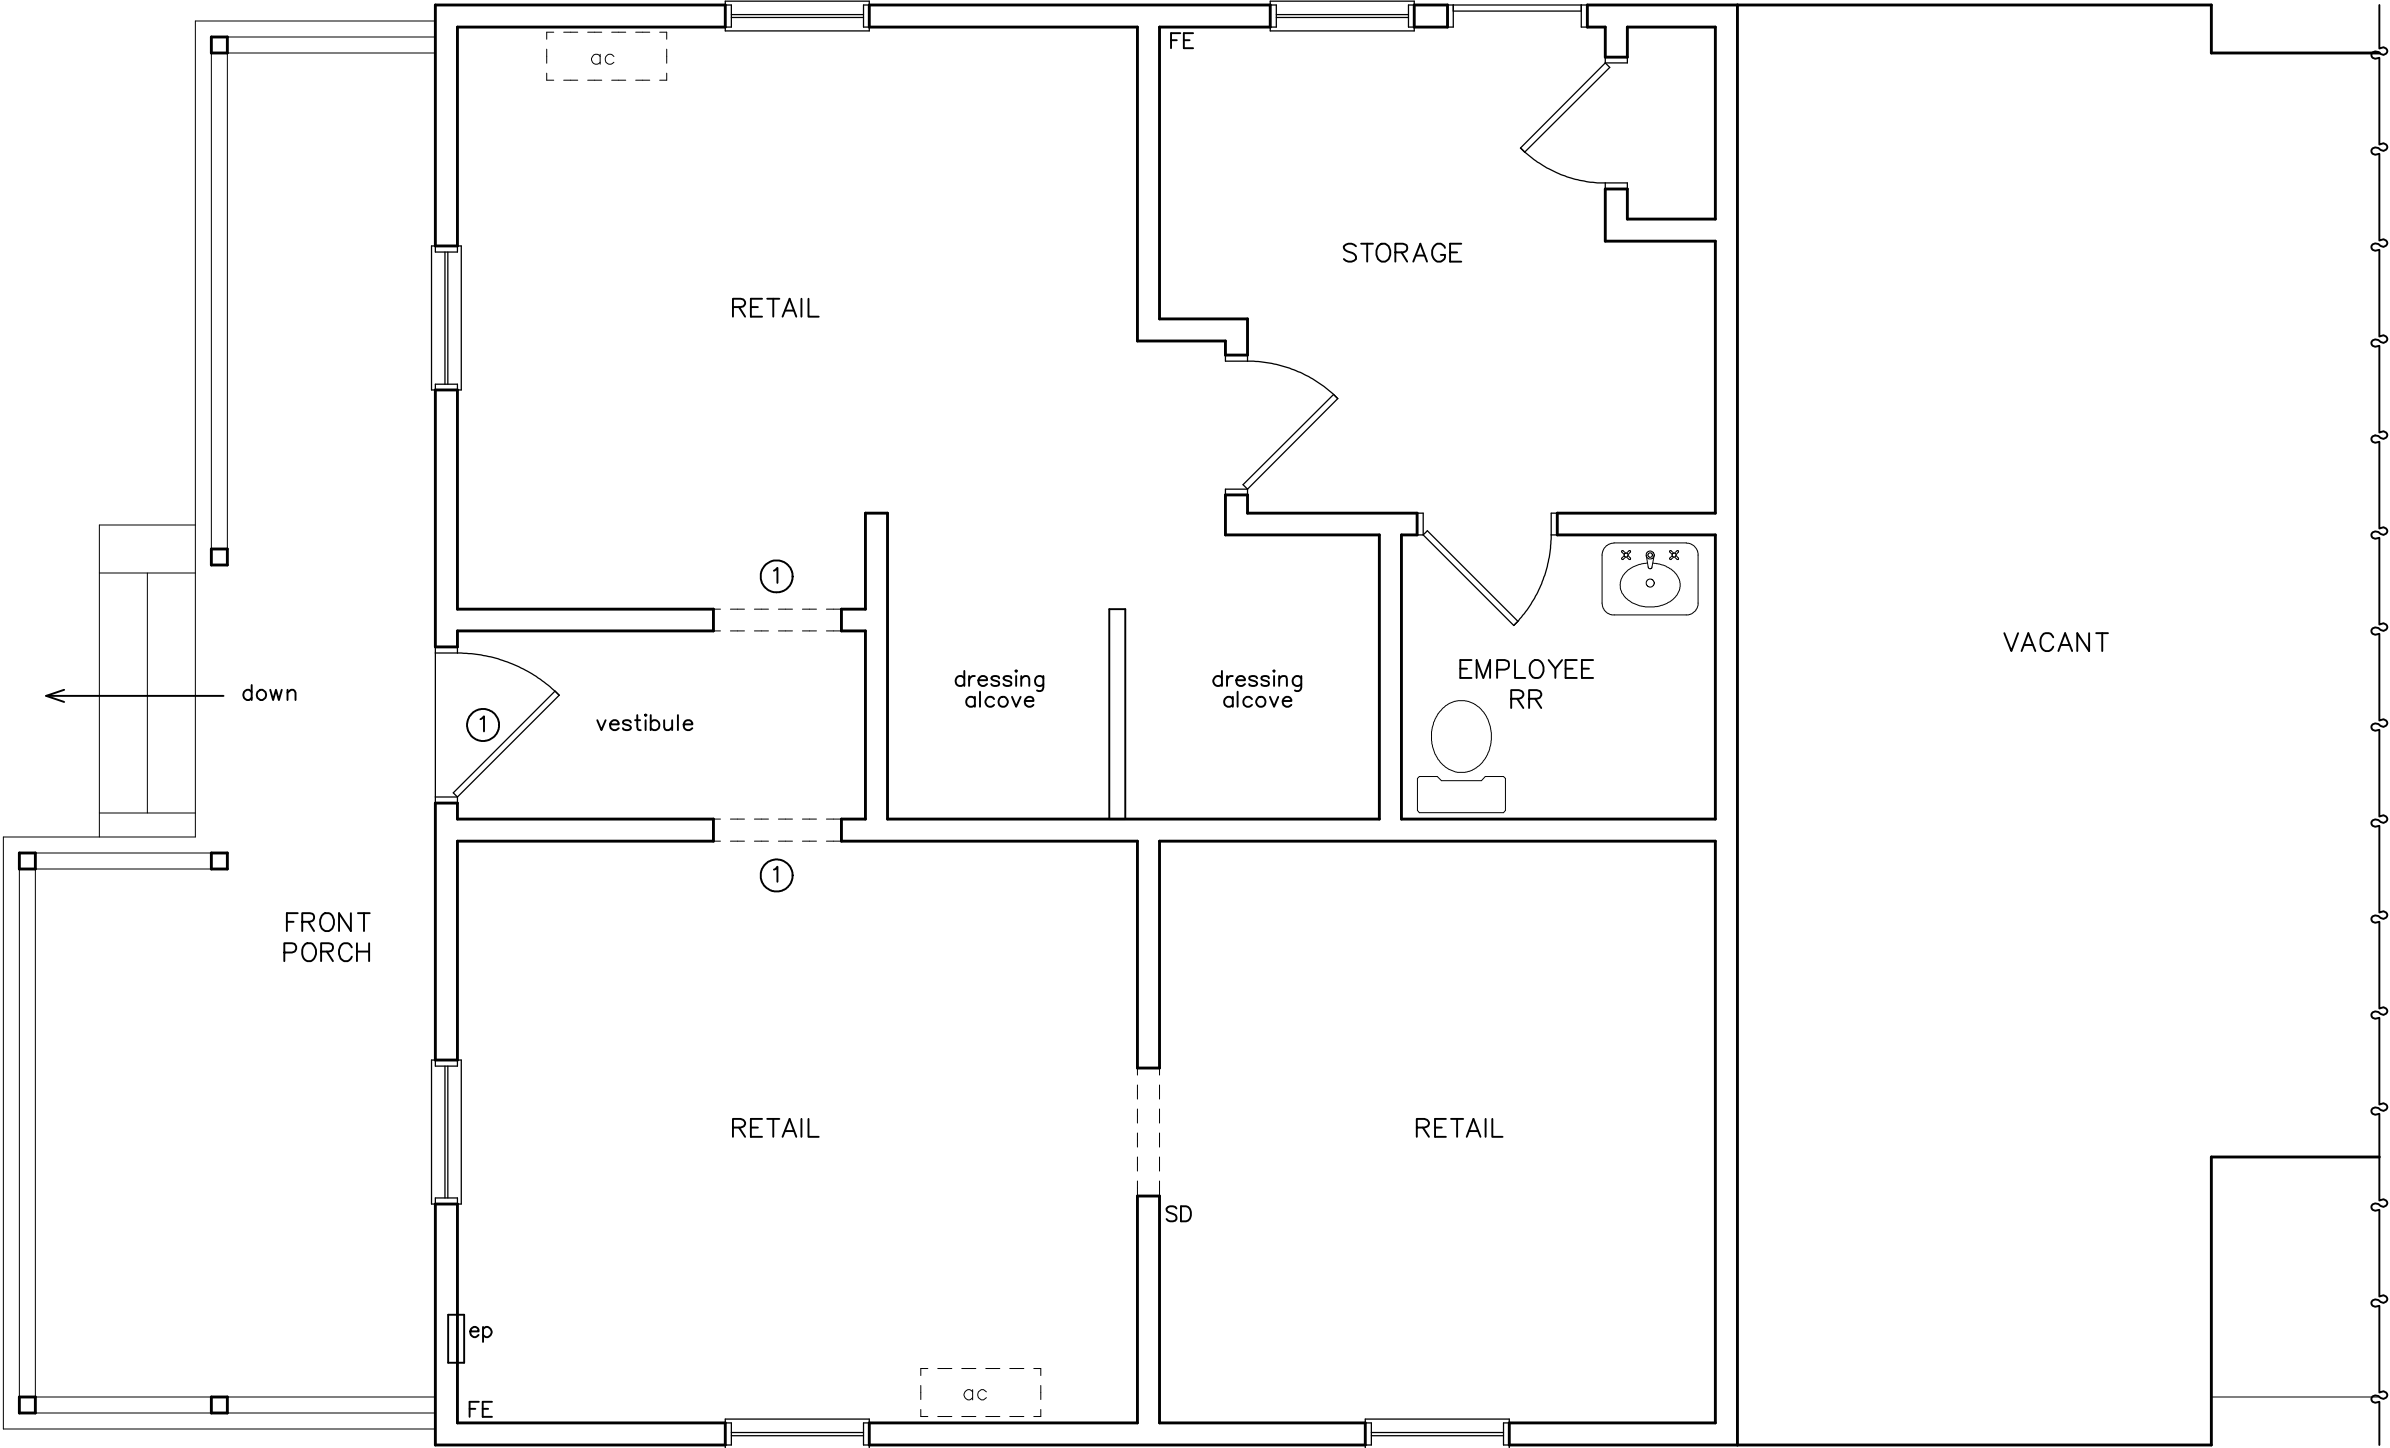

- ① NEW SELF ILLUMINATED "EXIT" SIGN ABOVE CASED OPENING/DOOR
FE EXISTING FIRE EXTINGUISHER
SD EXISTING SMOKE DETECTOR

RENOVATION FLOOR PLAN

1/4" = 1'-0"

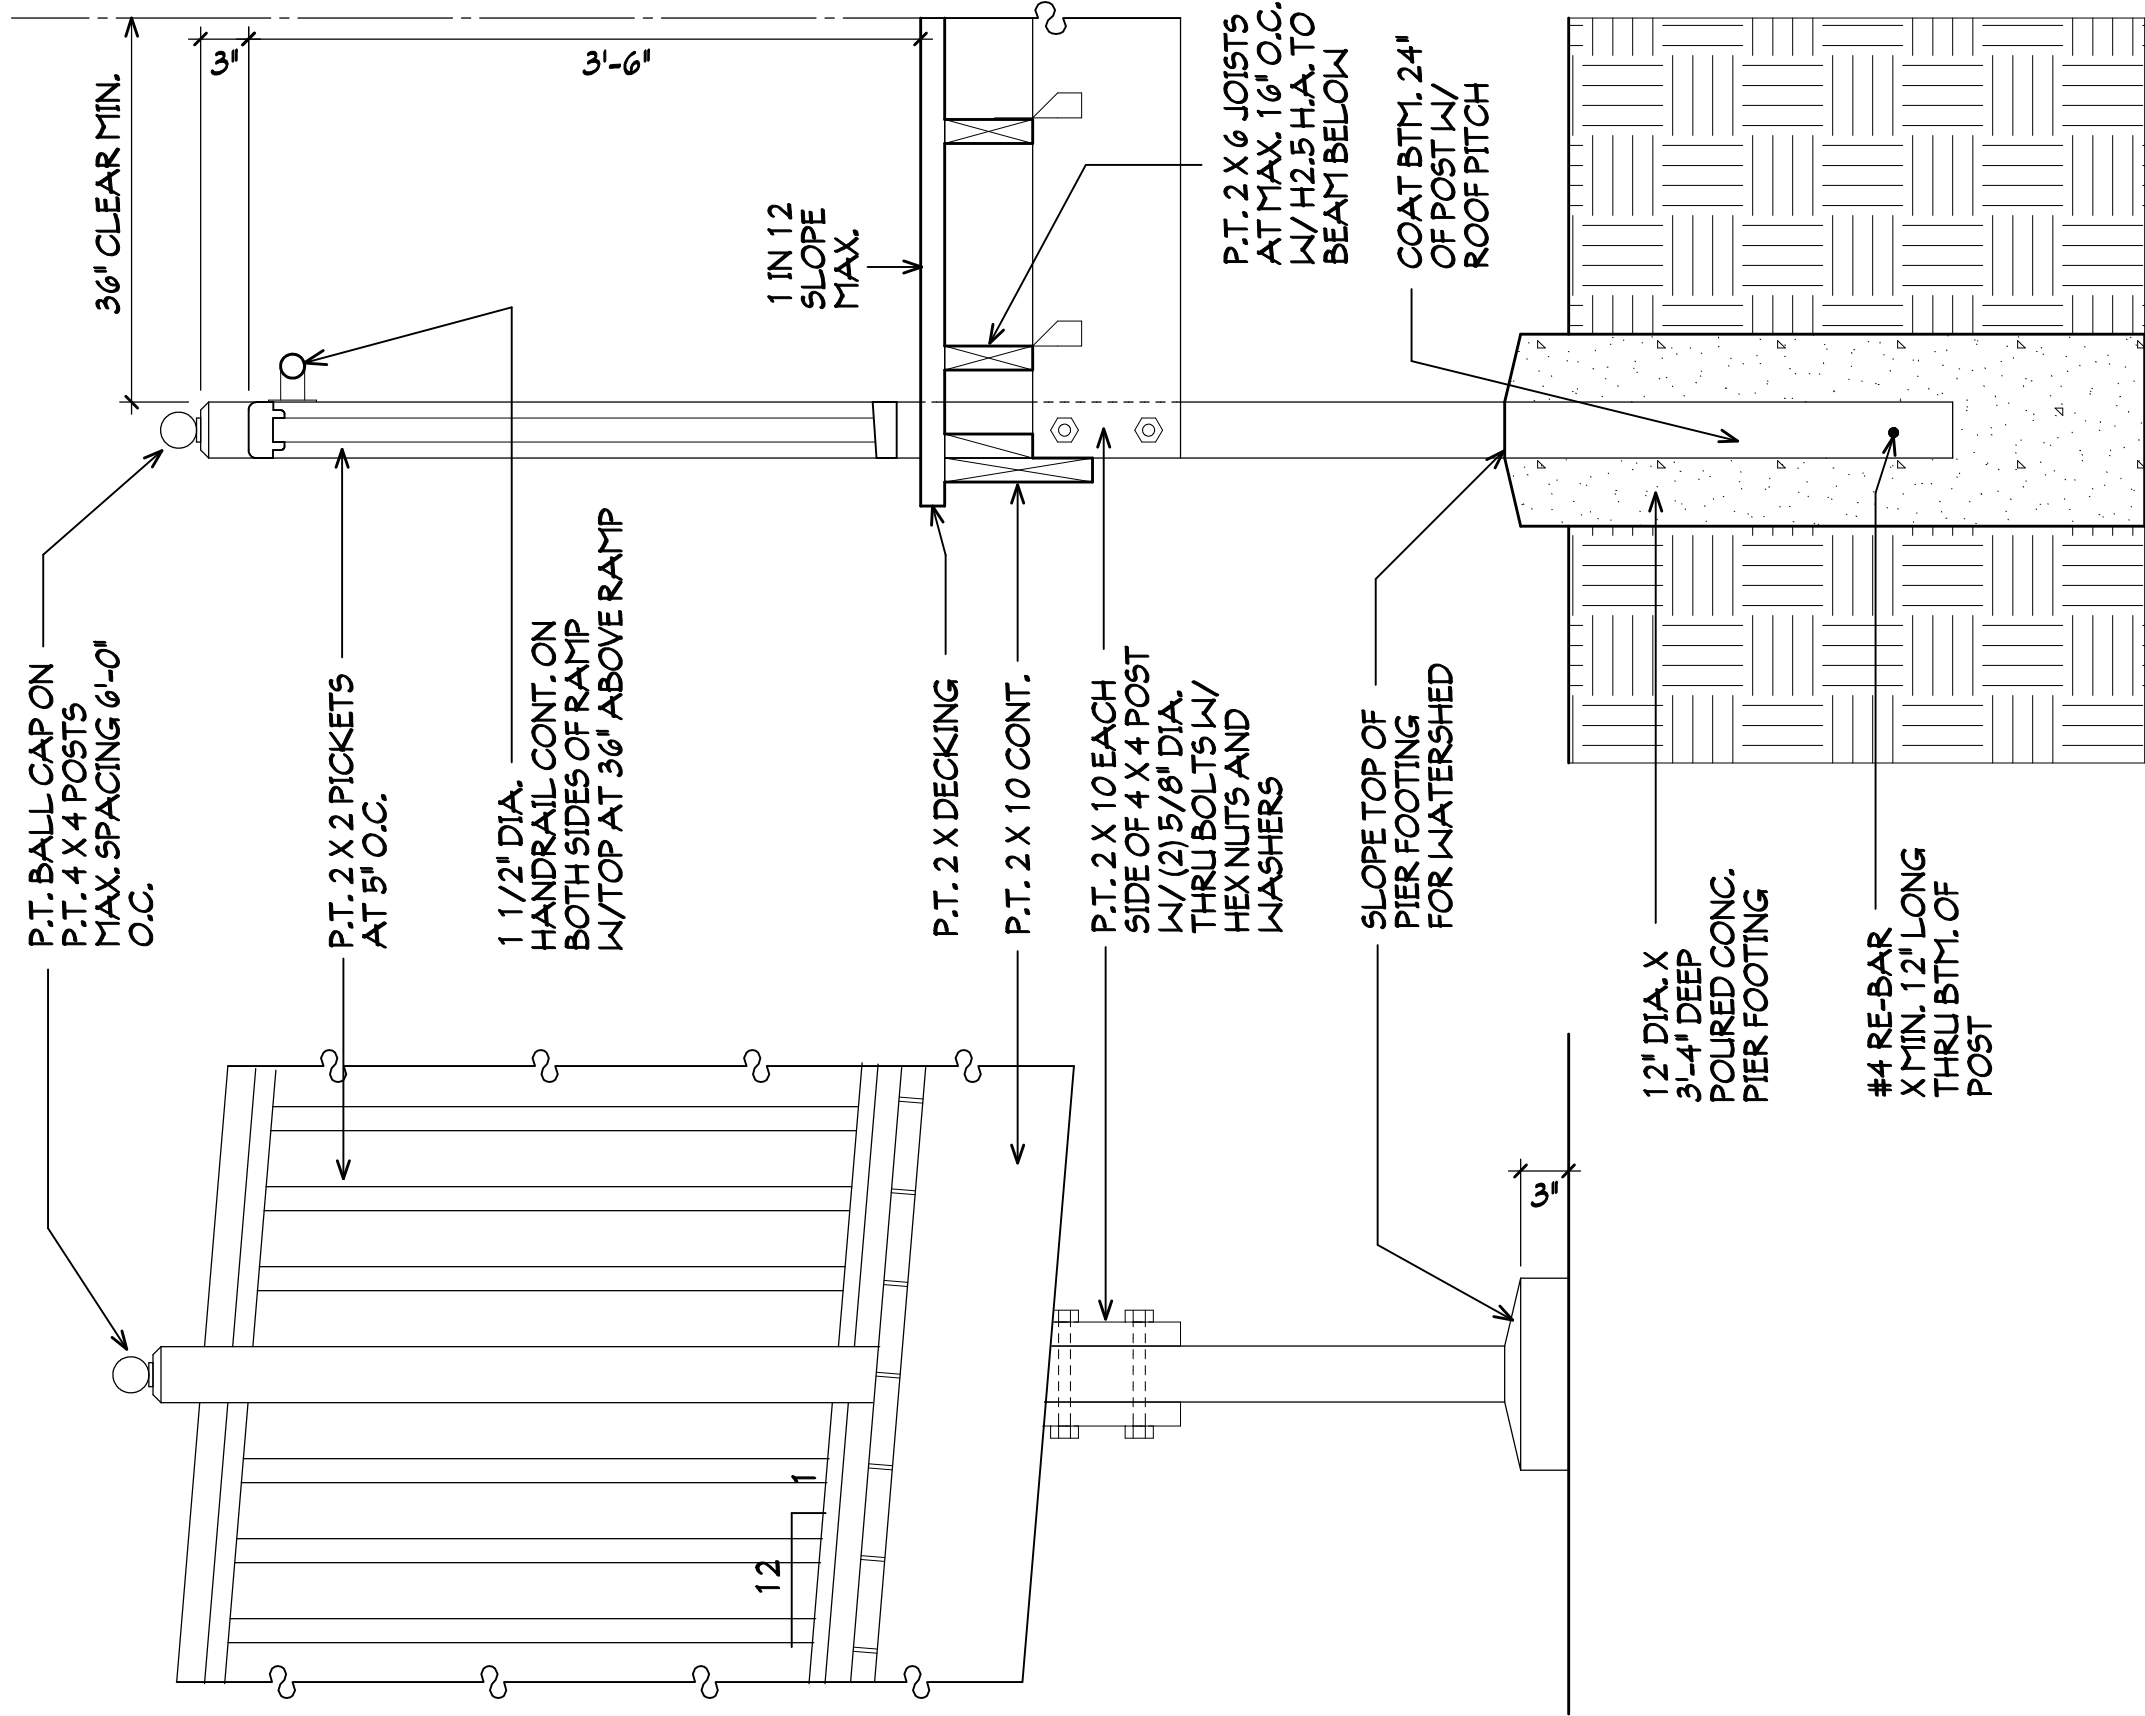

1 P.T. WOOD HANDICAPPED RAMP 1" = 1'-0"



This document has been electronically signed and sealed by Jose L. Miranda, Jr., P.A. on the Date and/or Time Stamp shown using a digital signature. Printed copies of this document are not considered signed and sealed and the signature must be verified on any electronic copies.