


LEGEND			
(E)	EXISTING		NEW NON LOAD BEARING INT. PARTITION WALL
(N)	NEW		SMOKE PARTITION WALL
(EX)	WINDOW MARK		EXISTING TILT UP WALL
(EX)	DOOR MARK		NEW WORK STATION 48" HIGH (BY OTHERS)
W1	WALL MARK		EXISTING FIRE RATED TENANT PARTITION WALL
	LOAD BEARING INTERIOR PARTITION WALL		INDICATES ASSEMBLY USE FOR OCCUPANT LOAD ONLY

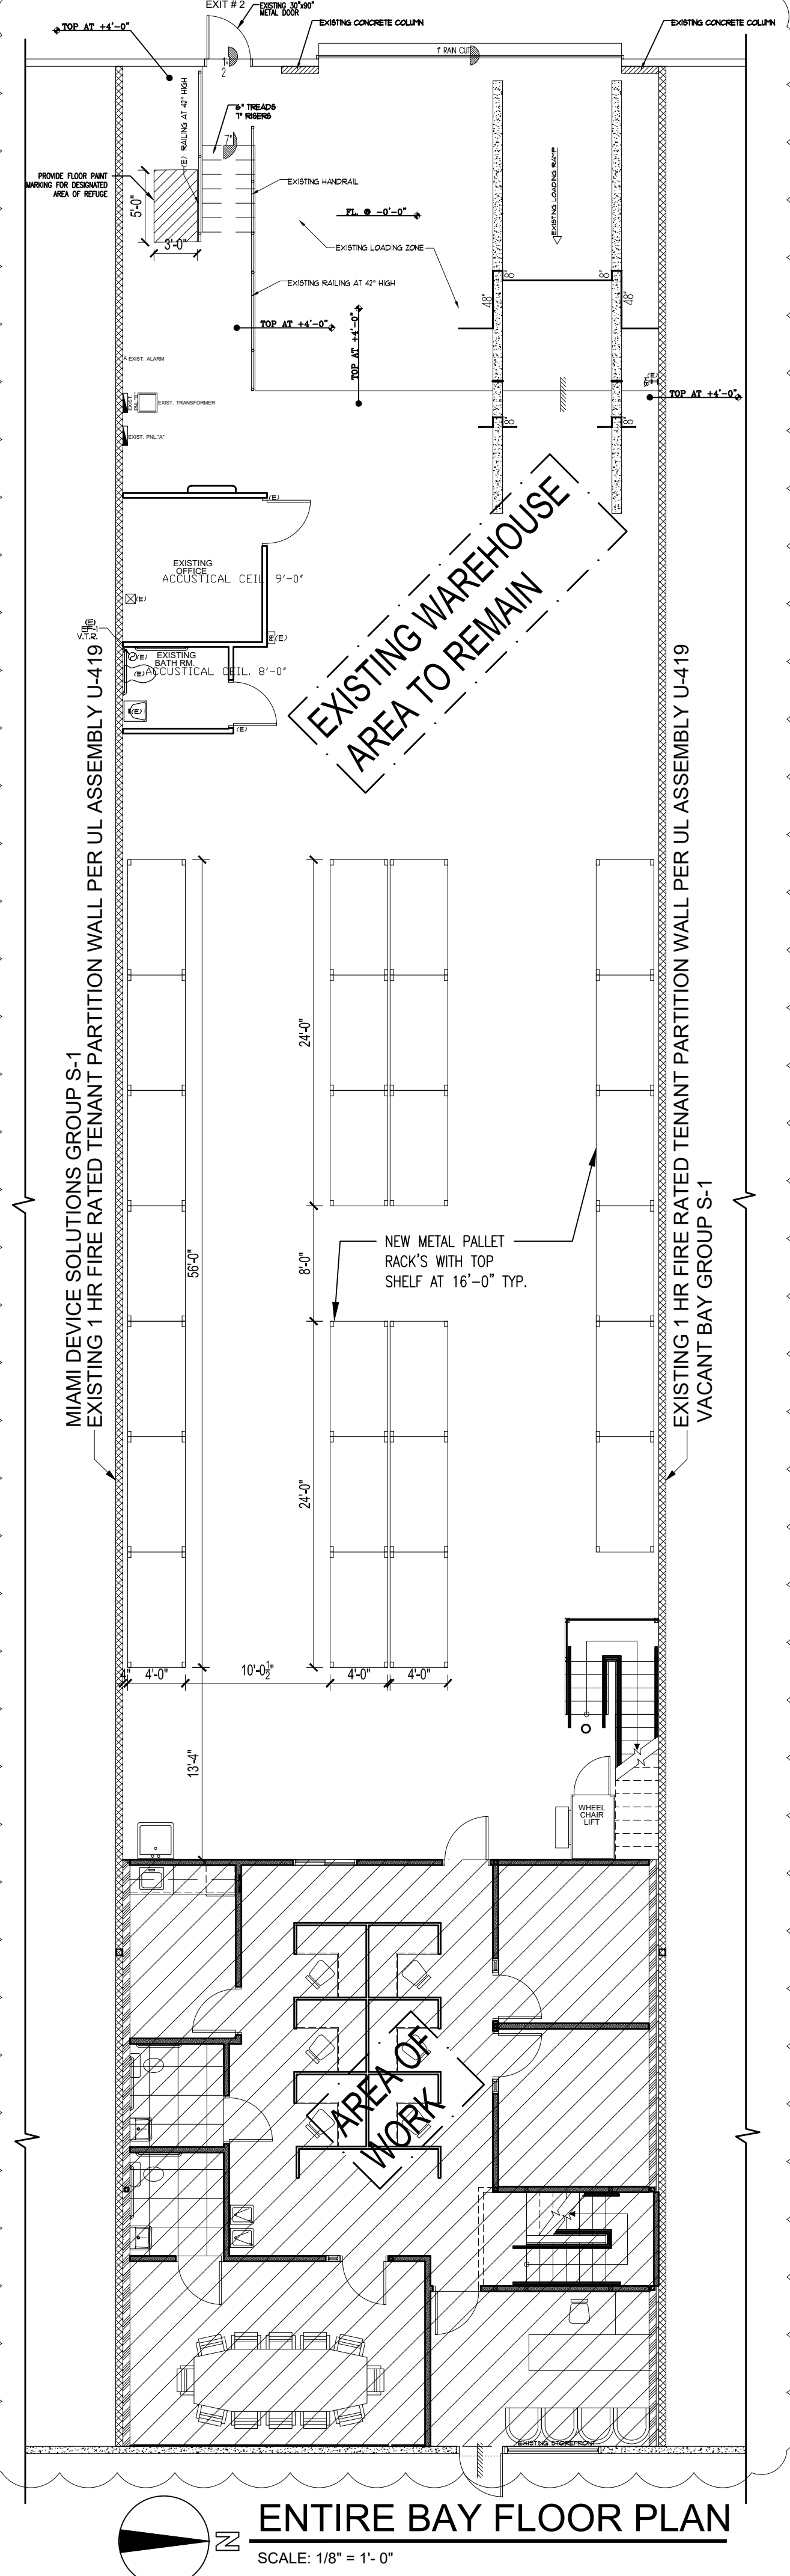

PA ARCHITECT INC HEREBY RESERVES ITS COPYRIGHTS AND OTHER PROPERTY RIGHTS IN THESE PLANS, SPECIFICATIONS AND DESIGN. THESE PLANS, SPECIFICATIONS AND DESIGN ARE NOT TO BE REPRODUCED, COPIED, OR USED IN ANY MANNER WITHOUT THE WRITTEN PERMISSION OF PA ARCHITECT INC. ANY REVISIONS OR CORRECTIONS SHALL BE THE RESPONSIBILITY OF THE CLIENT AND SHALL BE NOTED IN A LISTING OF ANY VARIATION FROM THE DIMENSIONS, CONDITIONS AND SPECIFICATIONS APPEARING ON THESE PLANS.

NO.	DATE	DESCRIPTION
1	12-8-15	PER CITY COMMENTS
2	1-12-16	PER CITY COMMENTS

**PA architect, inc.**  
ARCHITECTURAL PLANNING DESIGN

5450 CRIFFIN ROAD, SUITE B2  
DAVIE, FLORIDA 33314  
TEL: (954) 584-6880 FAX: (954) 581-2631  
e-mail: paguirre@pa-architect.com  
FLORIDA LICENSE AA-26001926

**COMMERCIAL INTERIOR BUILDOUT**  
416 COURIER INTERNATIONAL LLC  
1620 NW 25th STREET  
BUILDING "C" UNIT # 2  
MIAMI, FLORIDA, 33122

CLIENT  
**HERNAN LUGO**

DESIGNED BY:  
**PHILIP D. AGUIRRE**

DRWN: **JUL - BA** START DATE  
**9-11-2015**

CHKD: **P.D.A.** ISSUE DATE  
**9-25-2015**

SIGN & SEAL

DATE  
PHILIP D. AGUIRRE, R.A.  
FL-AR0092740

ACAD DWG  
SERVER / S-1  
BY GROUP

PROJ NO.  
**15-46**

SHEET  
**A-1**