



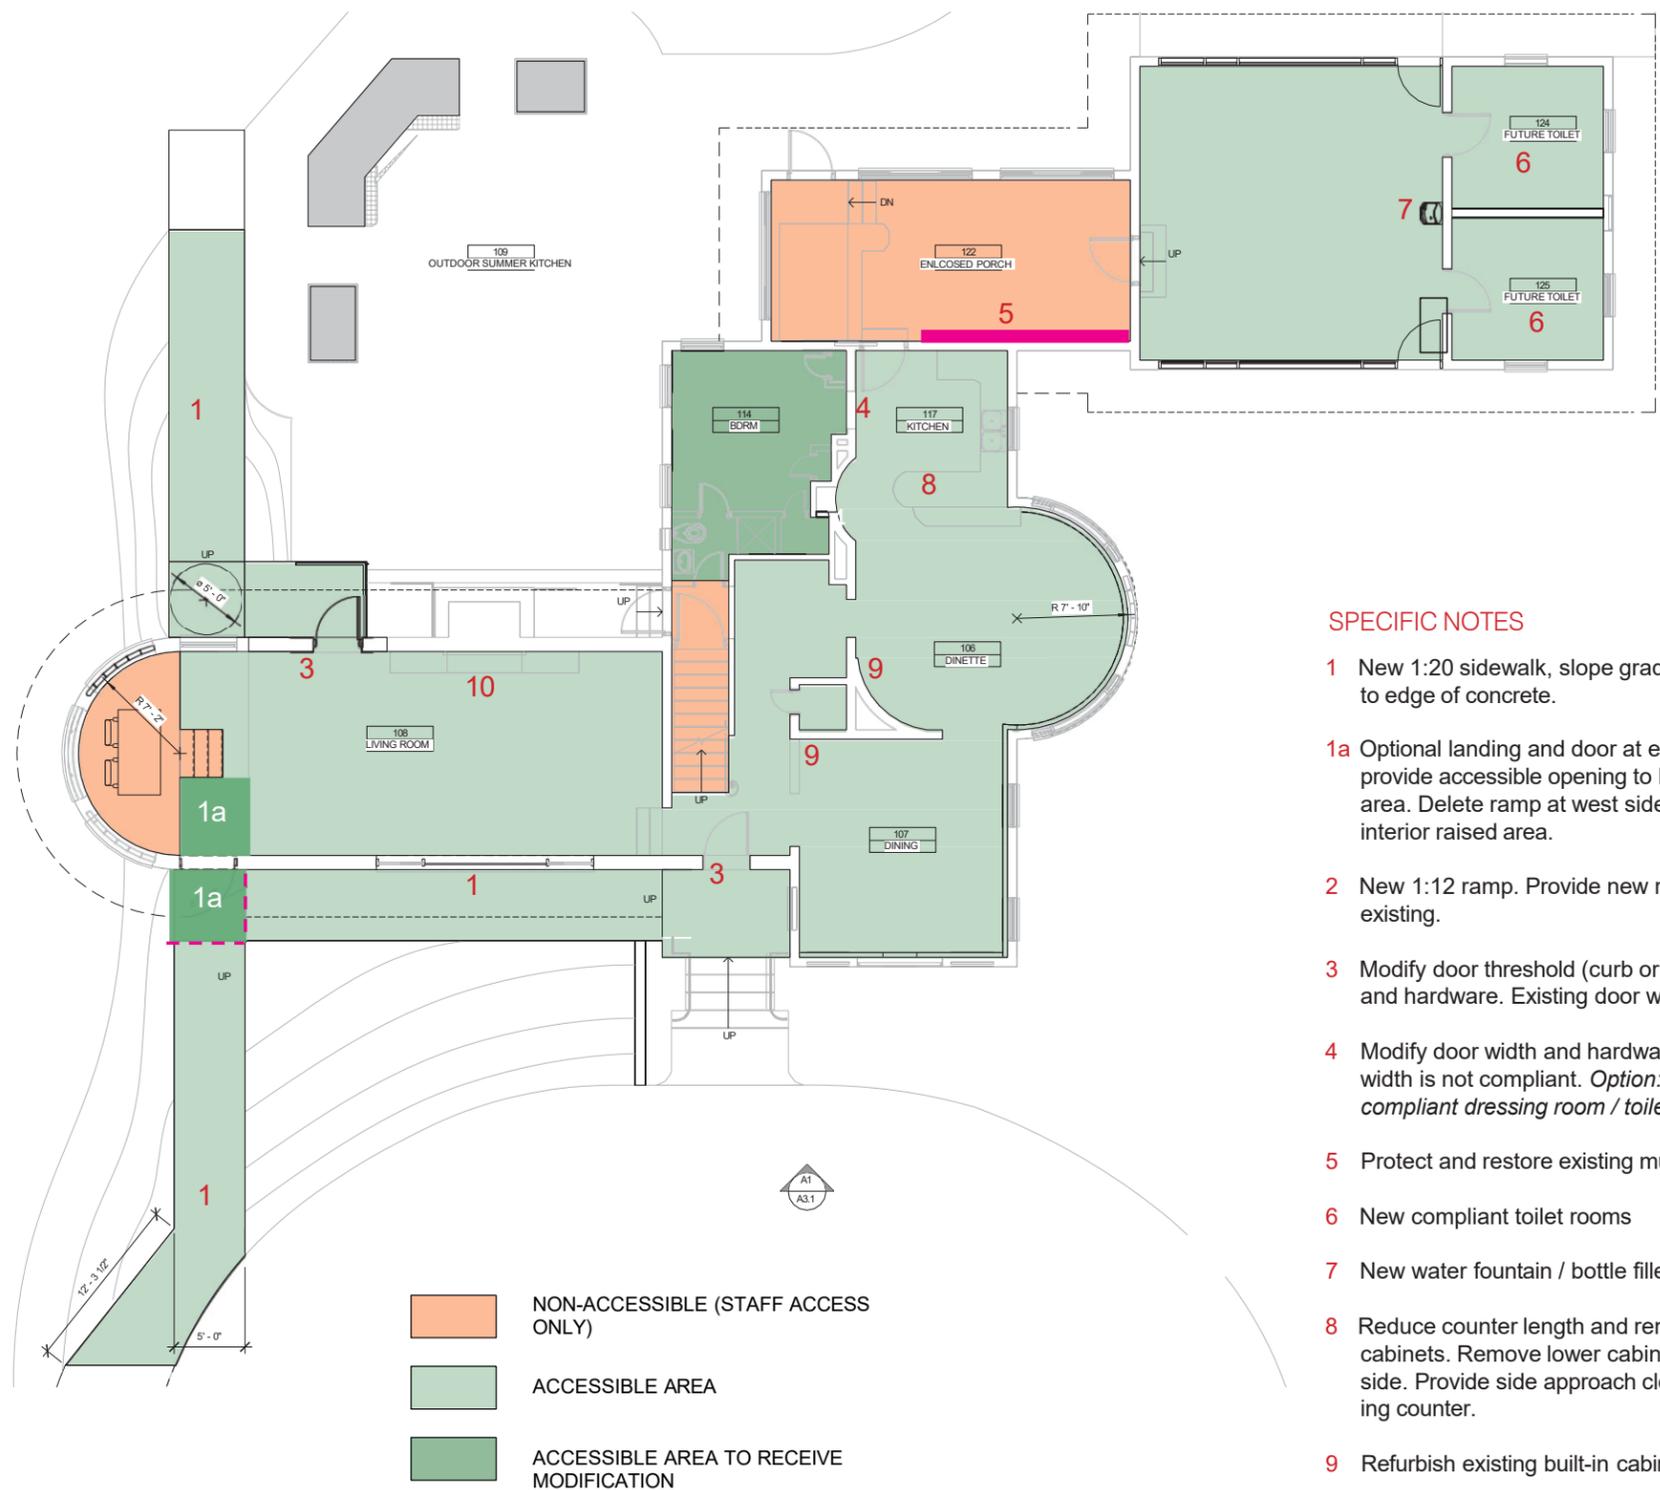

DRAFT

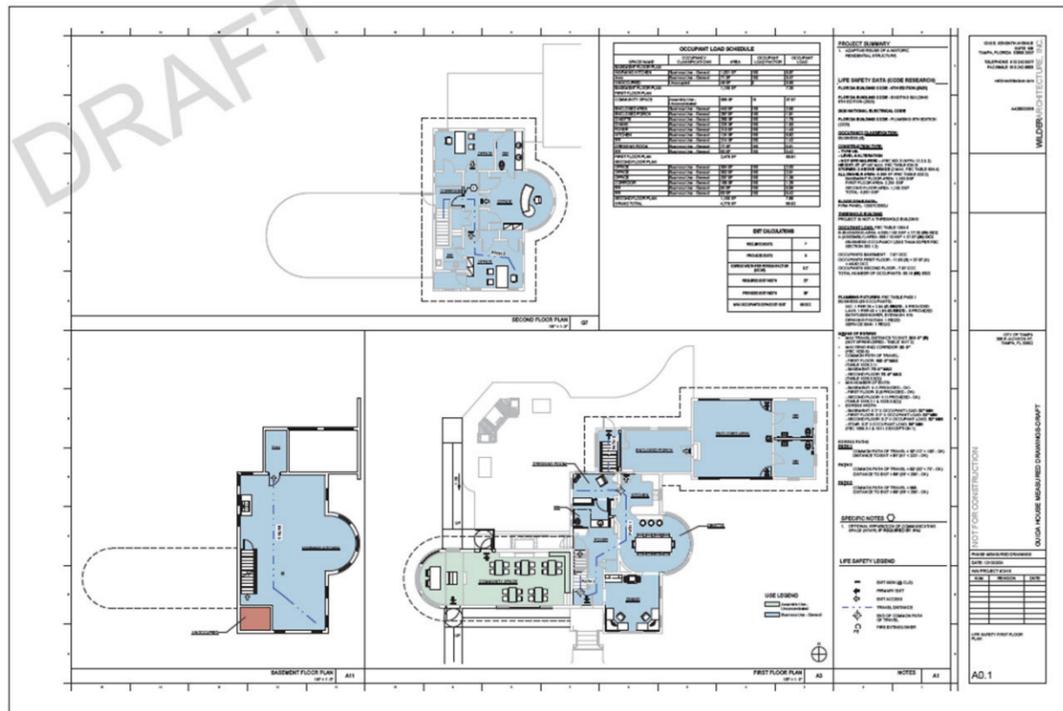

**SPECIFIC NOTES**

- 1 New 1:20 sidewalk, slope grade and landscaping to edge of concrete.
- 1a Optional landing and door at existing opening to provide accessible opening to lower living room area. Delete ramp at west side. Lower portion interior raised area.
- 2 New 1:12 ramp. Provide new railings to match existing.
- 3 Modify door threshold (curb or height of landing) and hardware. Existing door width is compliant.
- 4 Modify door width and hardware. Existing door width is not compliant. *Option: new combination compliant dressing room / toilet room.*
- 5 Protect and restore existing mural
- 6 New compliant toilet rooms
- 7 New water fountain / bottle filler
- 8 Reduce counter length and remove overhead cabinets. Remove lower cabinets at dining room side. Provide side approach clearances at existing counter.
- 9 Refurbish existing built-in cabinetry
- 10 Refurbish fireplace and surround





Guida House | 1516 N. Renfrew Ave

WILDER ARCHITECTURE, INC.