



1 PROPOSED FIRST FLOOR KEY PLAN
3/32" = 1'-0"

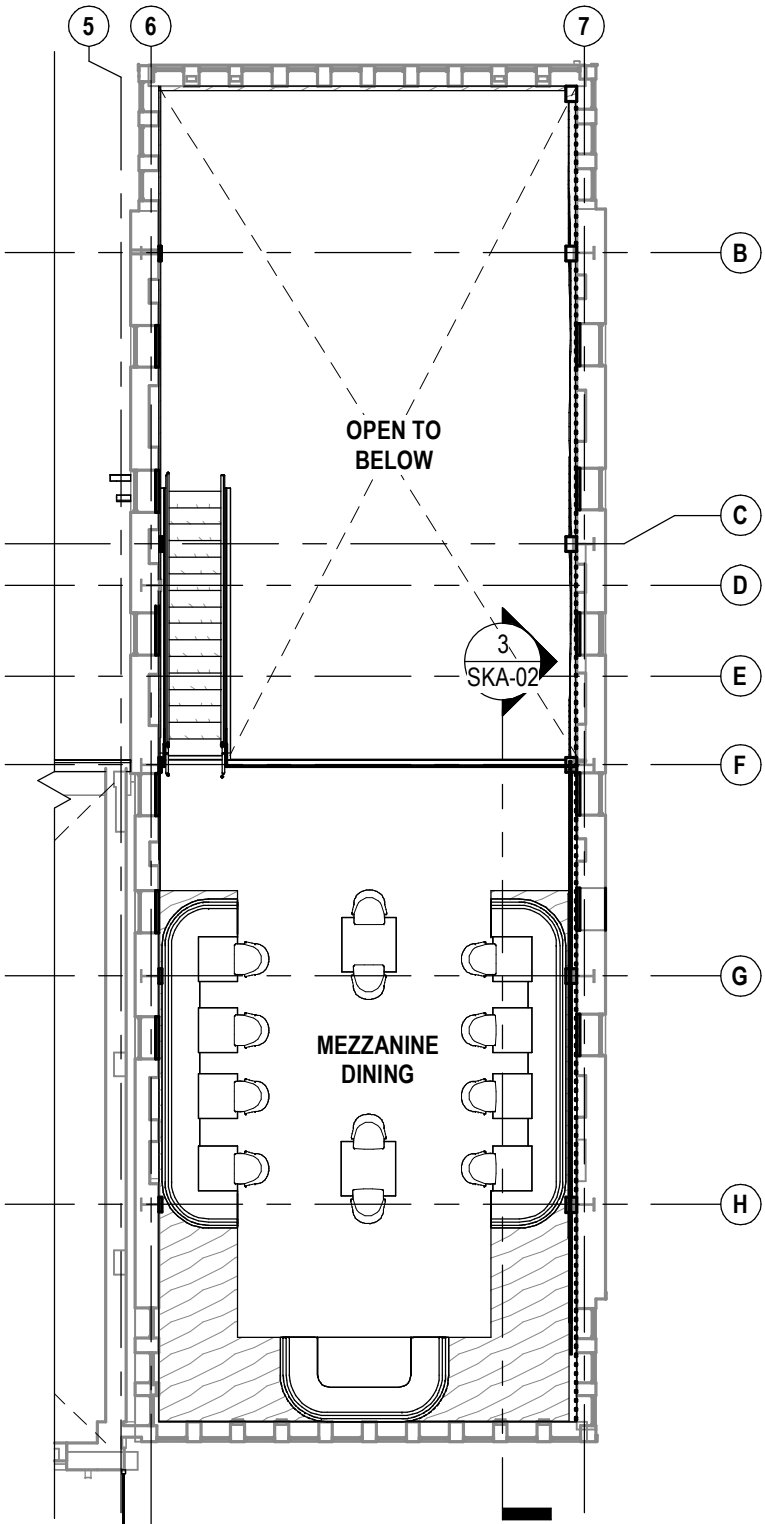

2 PROPOSED MEZZANINE KEY PLAN
3/32" = 1'-0"

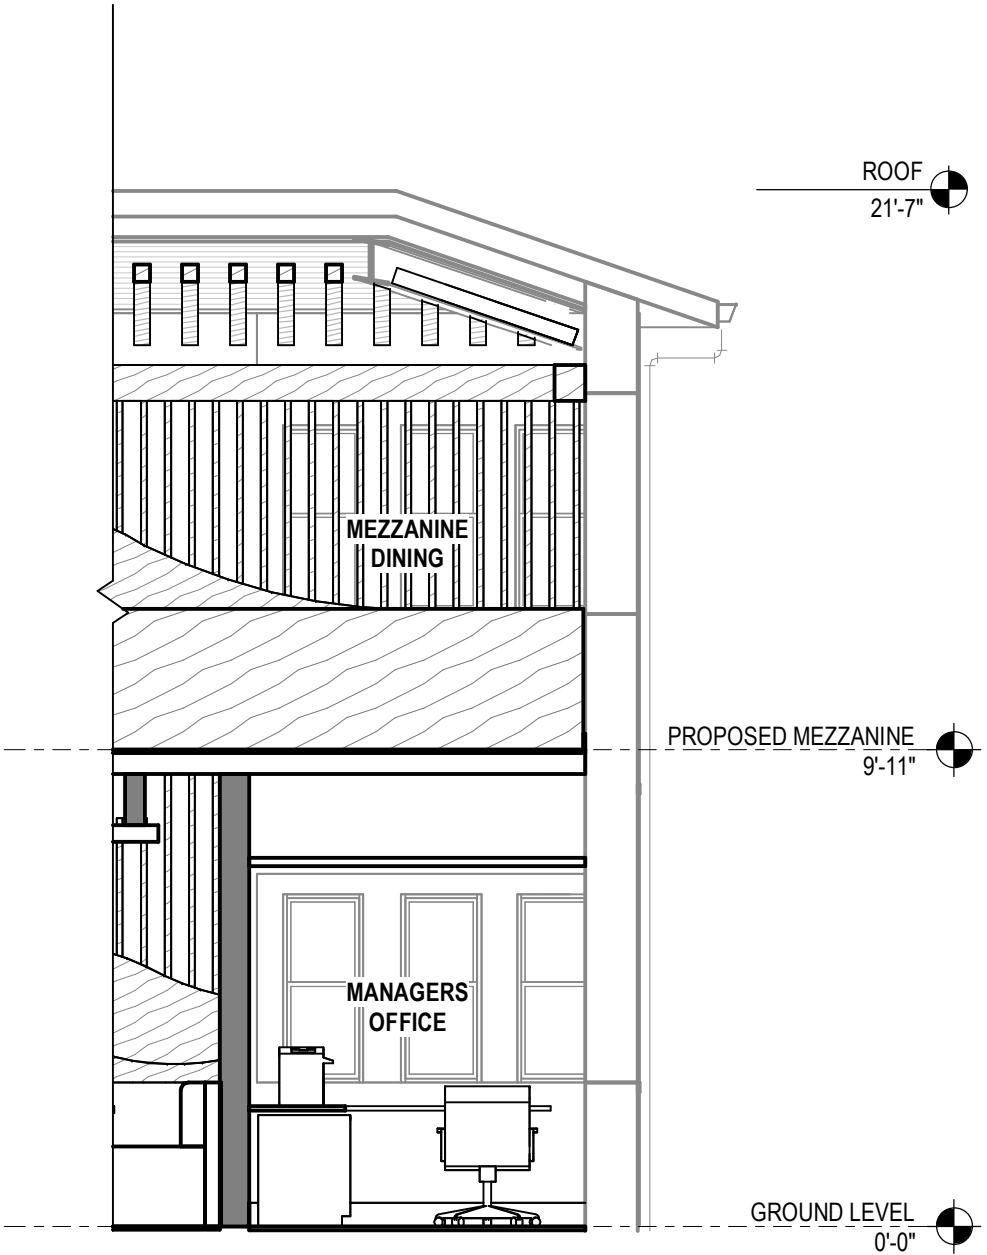

3 SECTION AT PROPOSED MEZZANINE
1/4" = 1'-0"

BAI Architecture

BOS COL LA
- - -
51 Sleeper St. 875 N High St. 360 E 2nd St.
6th Floor Suite 300 Suite 300
Boston, MA 02210 Columbus, OH 43215 Los Angeles, CA 90012
617.542.1025 380.900.8887 213.337.1090

PROPOSED MEZZANINE WITHOUT ELEVATOR

MIAMI BEACH
850 COMMERCE ST
MIAMI BEACH, FL 33139

NO.	BY	DATE	DESCRIPTION
-----	----	------	-------------

JOB #:	20240136
SCALE:	As indicated
DATE:	02/17/25
DWN BY:	Author
CROSS REF:	

SKA-01