



## **Building Permit Renders**


### **Addendum**

**May 24, 2022**

#### **Important notes:**

All diagrams are NOT to scale, but are meant to show measurements and lumber type.  
Measurements between posts, studs/joists, and girders are center-to-center.

**Wall Structure Diagram Key**

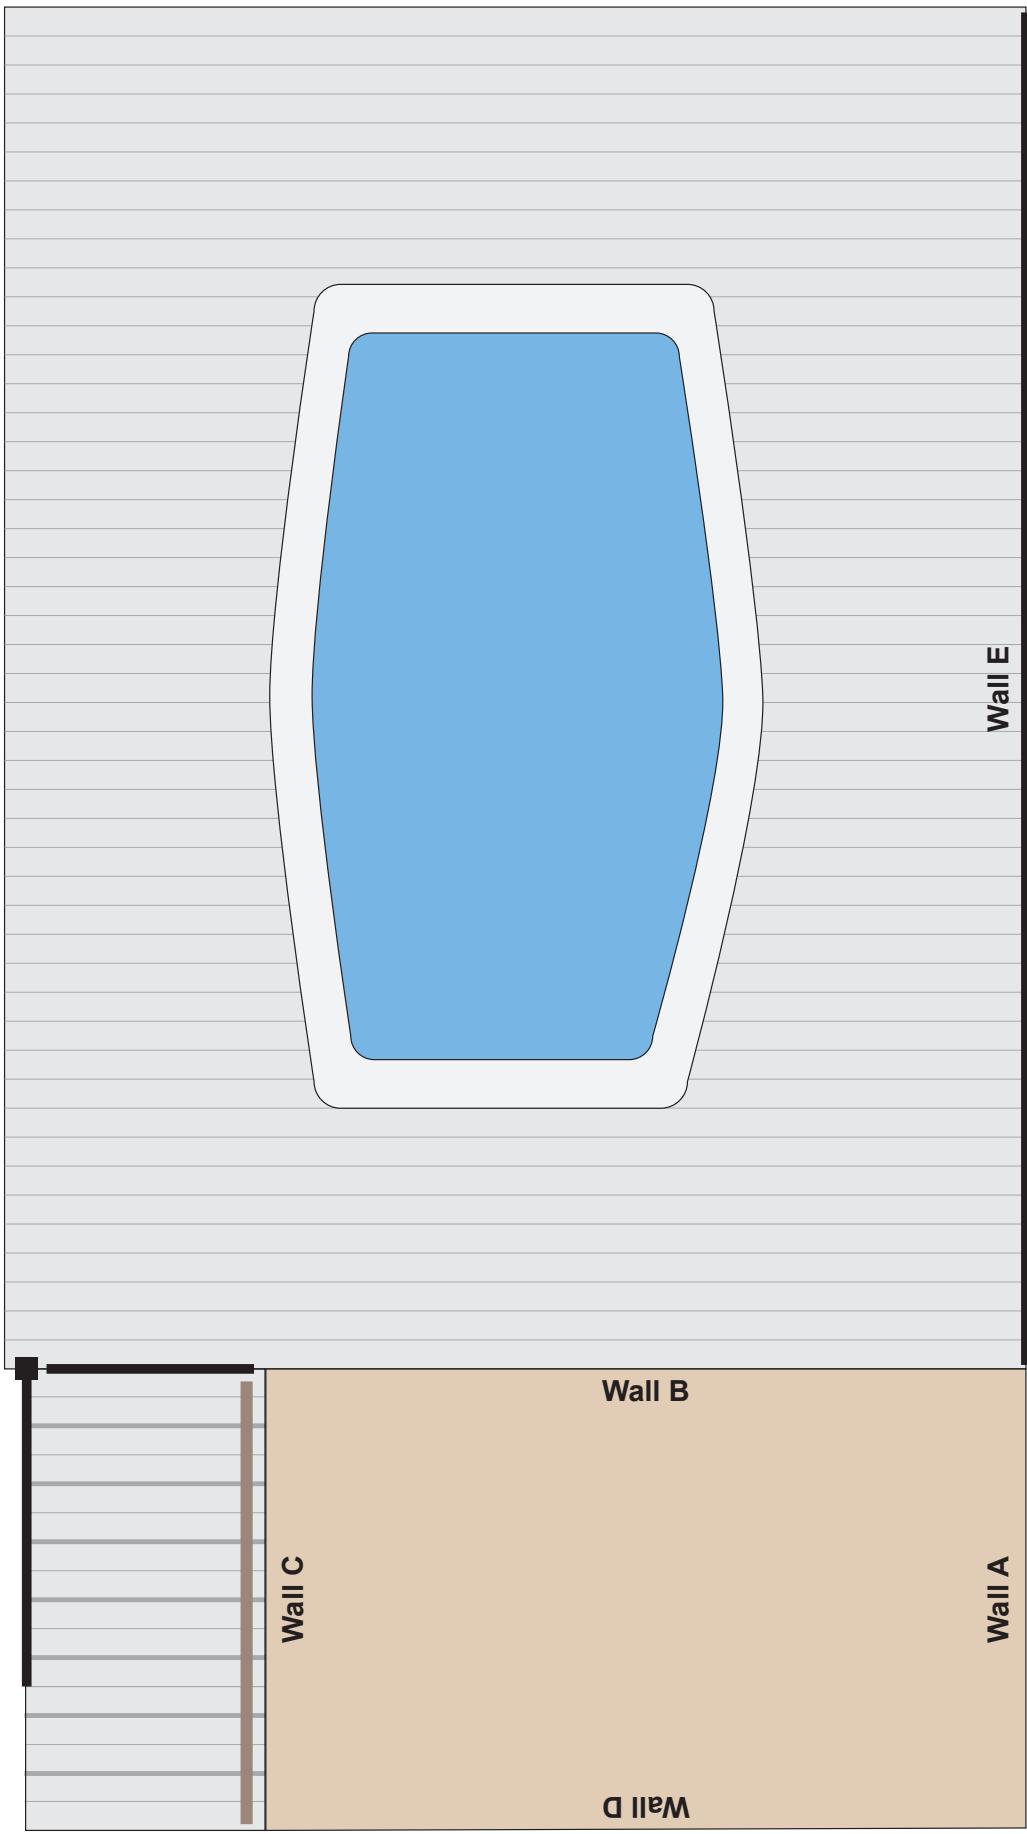




Entry door to pump room and pool access




View through door into pump room

#### Wall A (view from inside pump room)

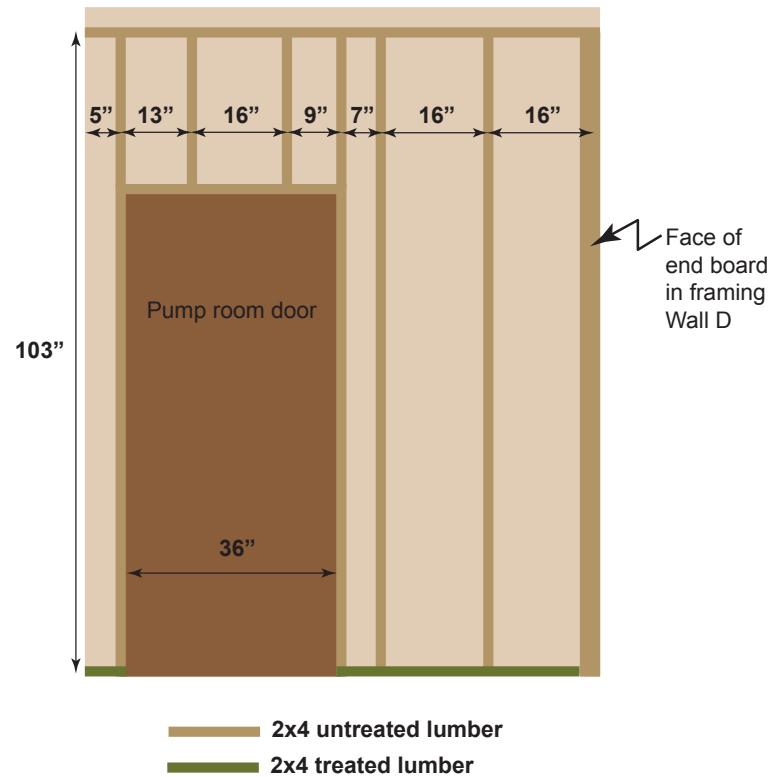





**Wall B (view from inside pump room)**

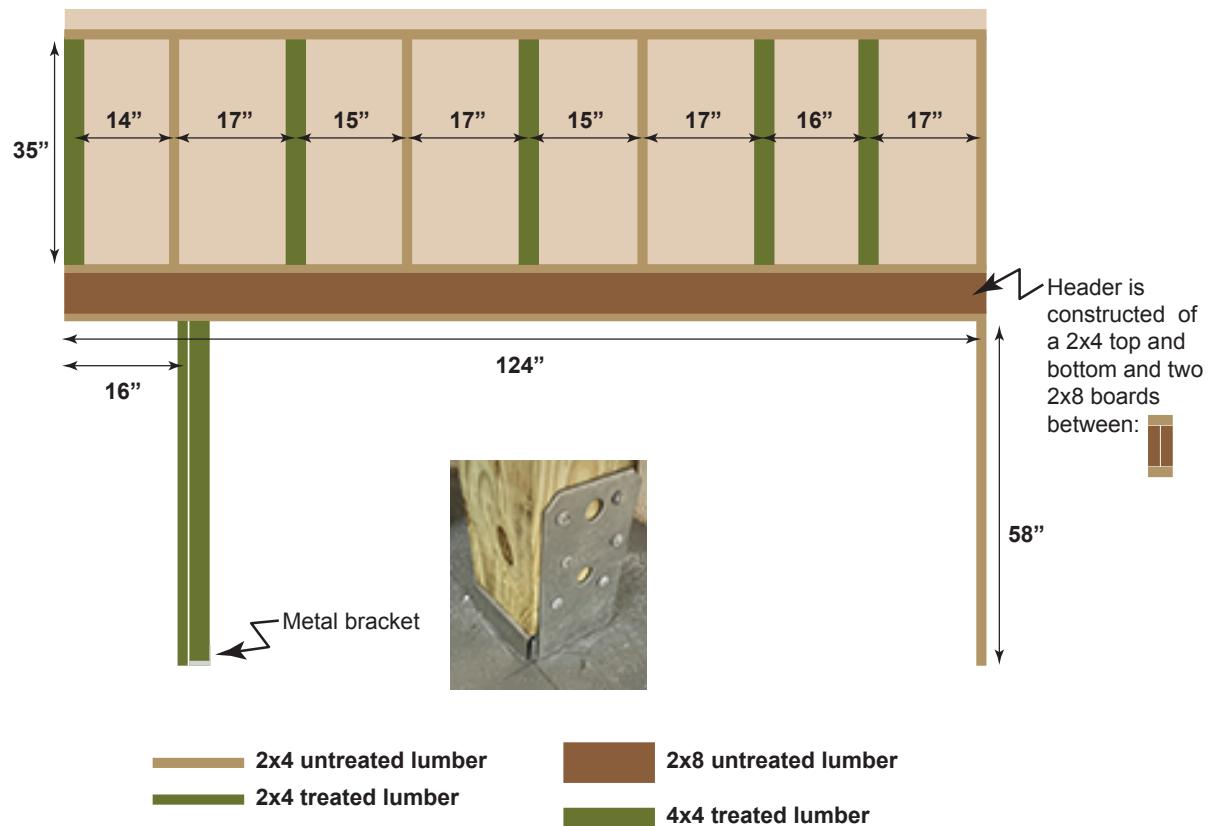


**Wall C (view from inside pump room)**

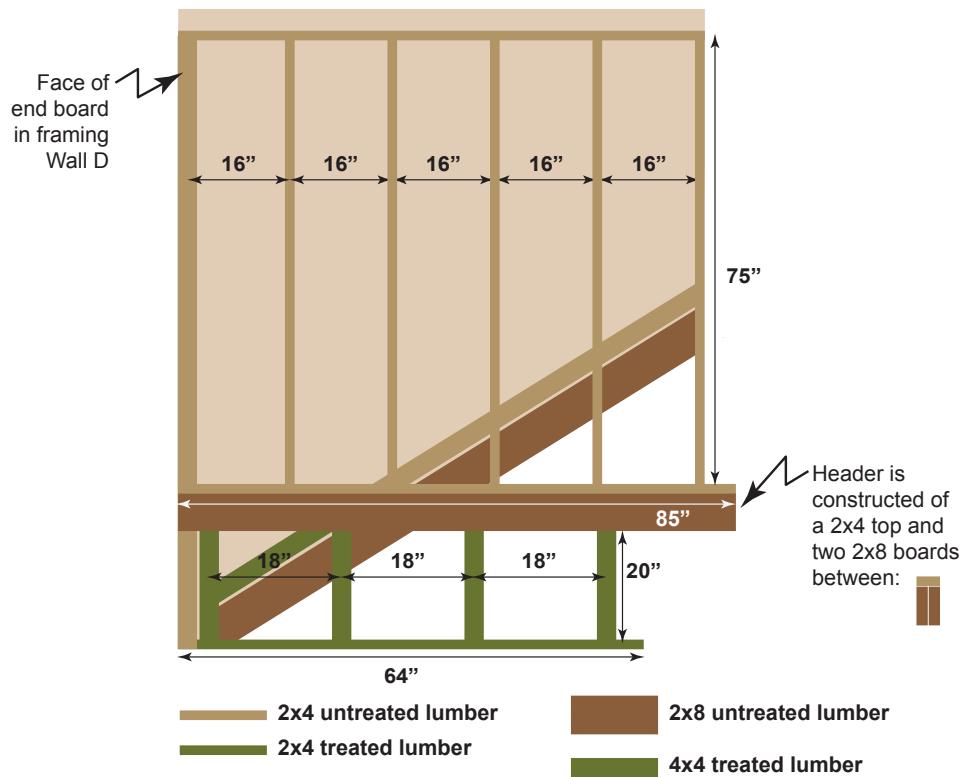


**Wall D (view from inside pump room)**

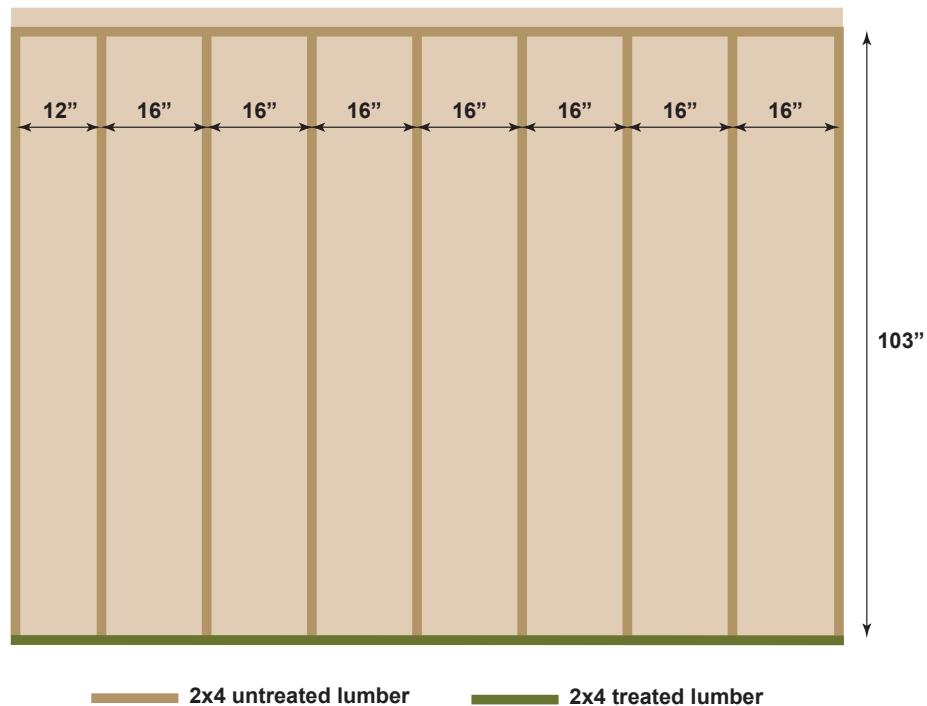


Wall E (view from inside sliding door toward pump room)

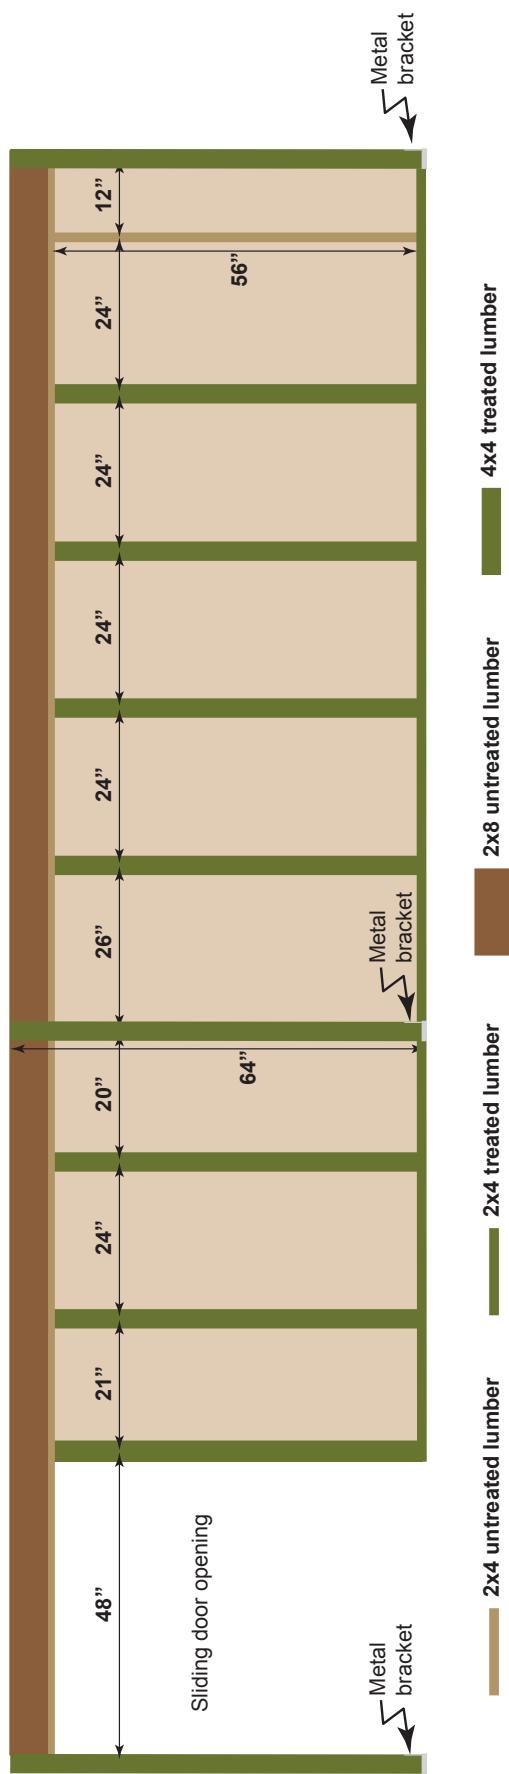

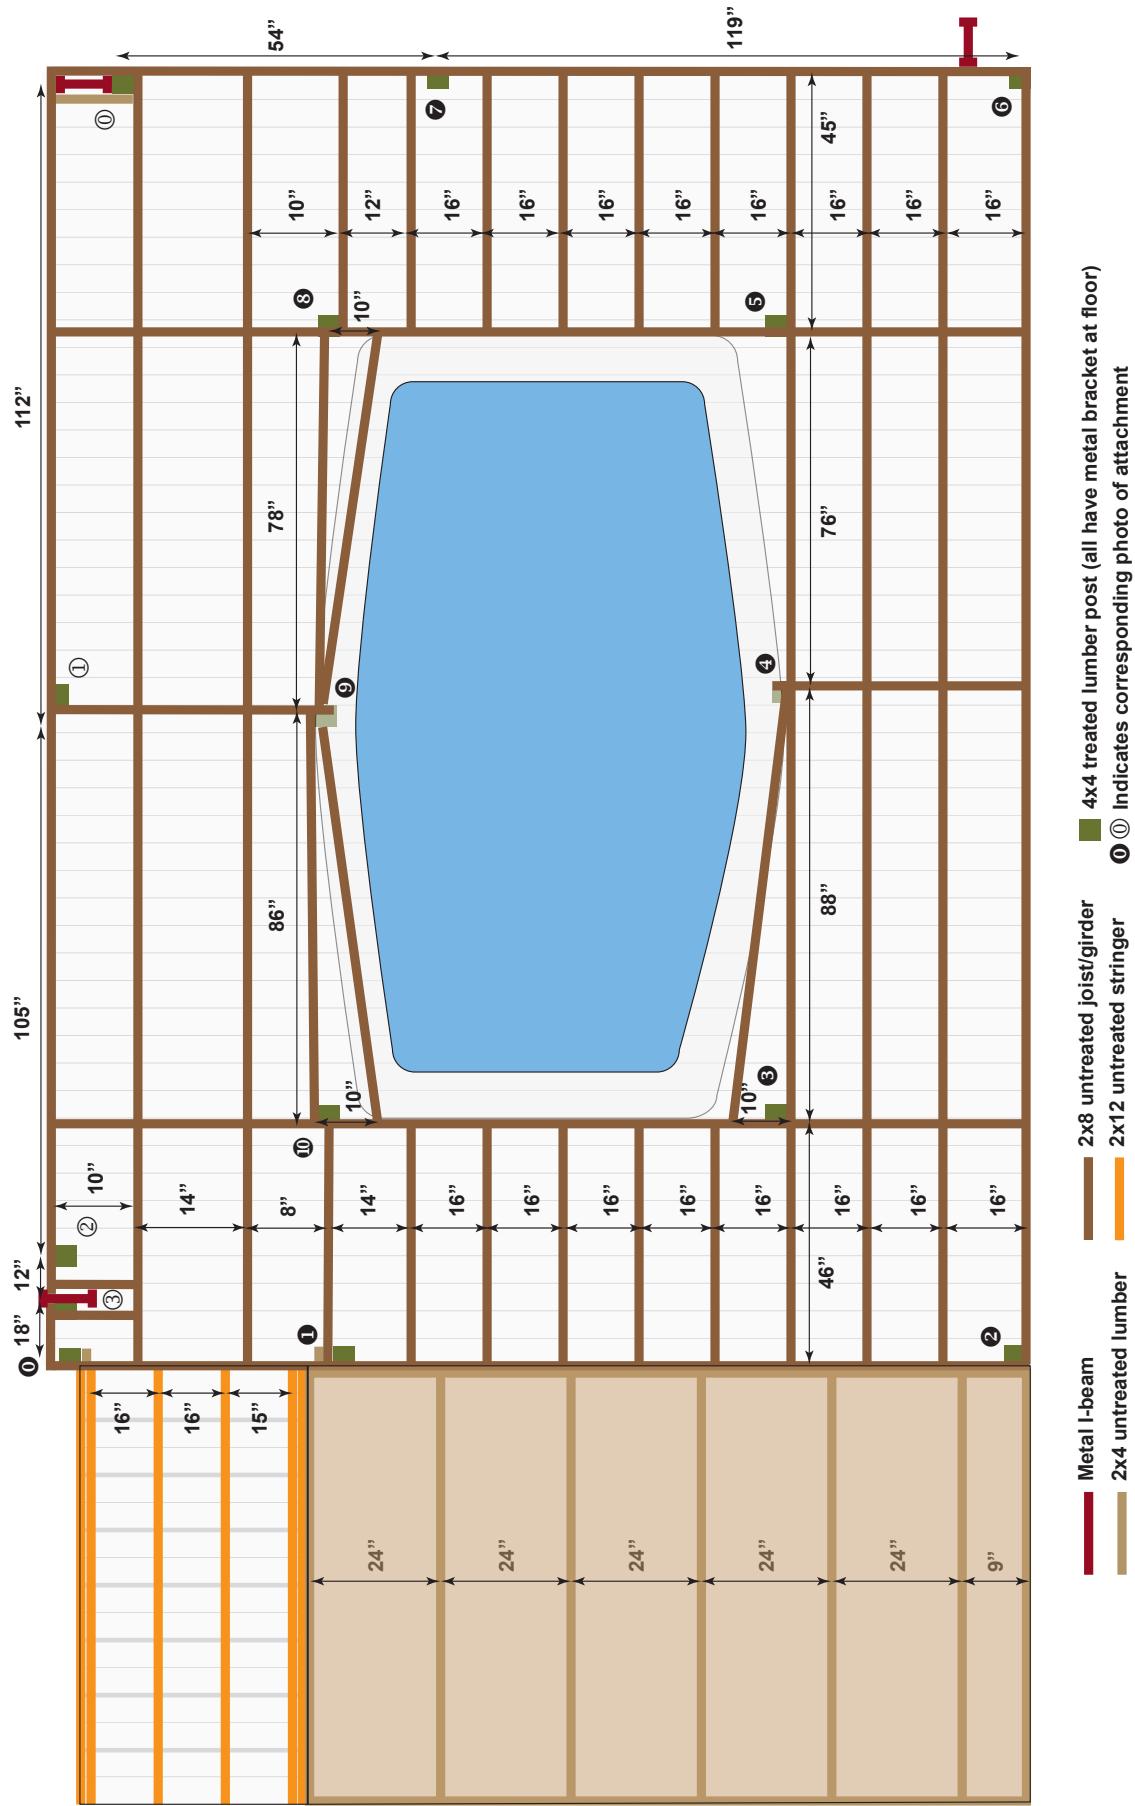

## **Attachment photos**

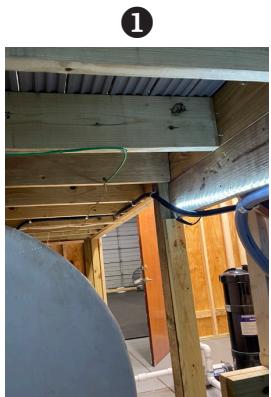

**Pump room ceiling**



**View down exterior deck wall from pump room**

**View down exterior deck wall toward pump room from sliding door**



**View from sliding door down end of deck**



**View down exterior building wall toward stairs**



**View of deck joists from below**

