



1 PROPOSED FIRST FLOOR KEY PLAN
3/32" = 1'-0"

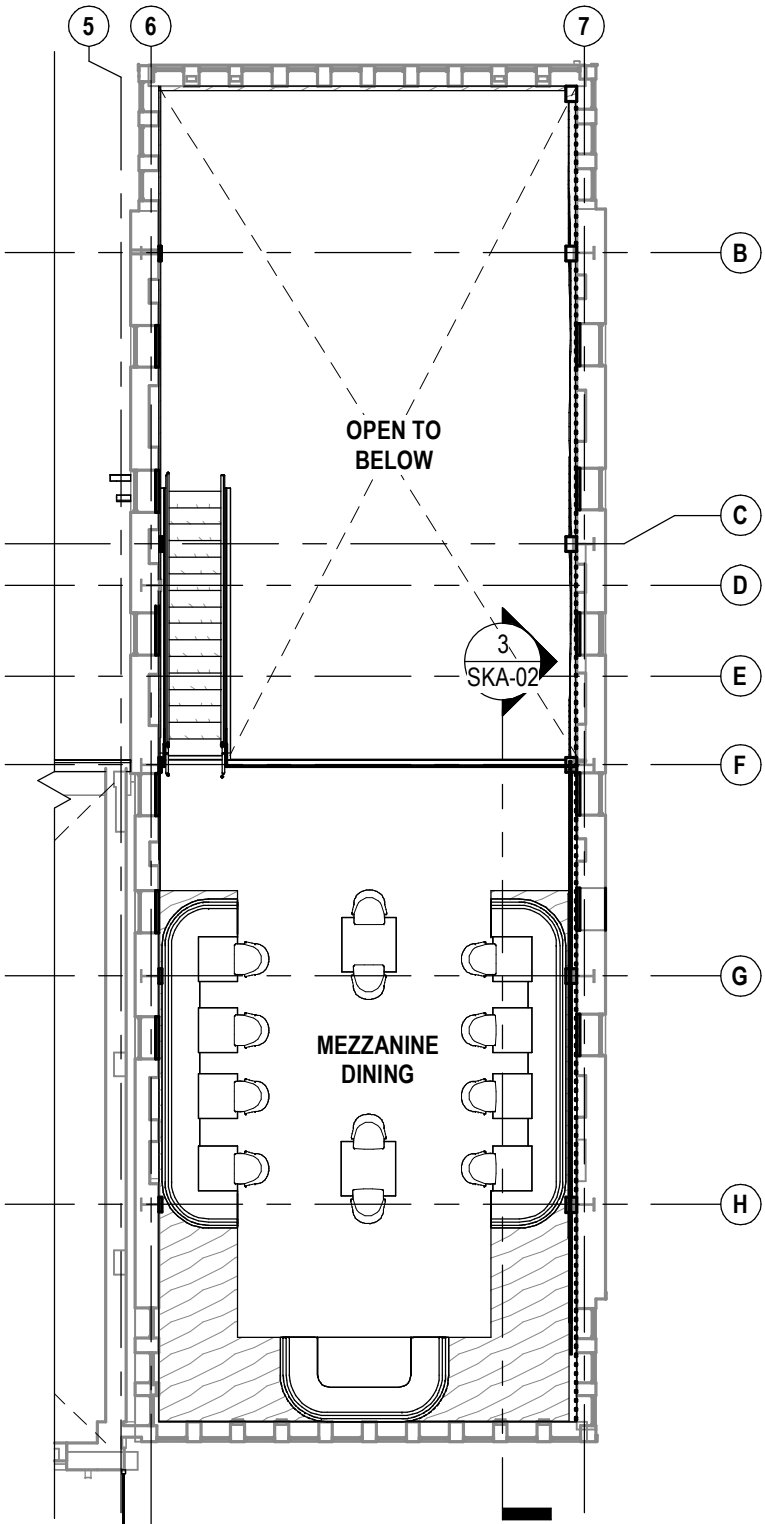

2 PROPOSED MEZZANINE KEY PLAN
3/32" = 1'-0"

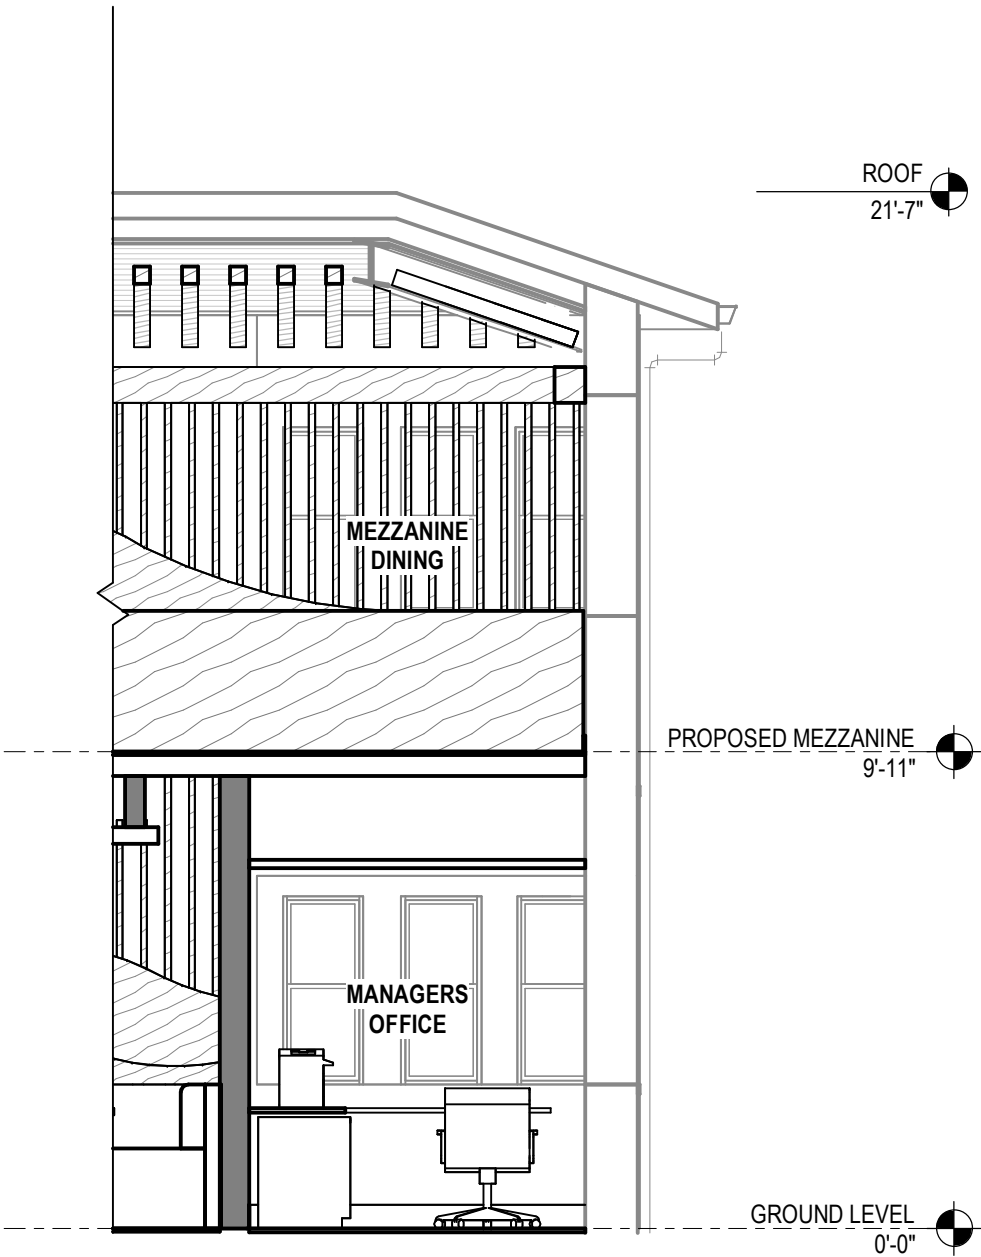

3 SECTION AT PROPOSED MEZZANINE
1/4" = 1'-0"

<div>BAI Architecture</div> <div><div><div>BOS</div><div>COL</div><div>LA</div></div><div><div>-</div><div>-</div><div>-</div></div><div><div>51 Sleeper St.</div><div>875 N High St.</div><div>360 E 2nd St.</div></div><div><div>6th Floor</div><div>Suite 300</div><div>Suite 300</div></div><div><div>Boston, MA 02210</div><div>Columbus, OH 43215</div><div>Los Angeles, CA 90012</div></div><div><div>617.542.1025</div><div>380.900.8887</div><div>213.337.1090</div></div></div>			<div>PROPOSED MEZZANINE WITHOUT ELEVATOR</div> <div>MIAMI BEACH</div> <div>850 COMMERCE ST</div> <div>MIAMI BEACH, FL 33139</div>								<div>JOB #:20240136</div> <div>SCALE:As indicated</div> <div>DATE:02/17/25</div> <div>DWN BY:Author</div> <div>CROSS REF:</div>		SKA-01
				NO.	BY	DATE	DESCRIPTION						