



LEGEND:
 = PAINTED GYP BD
 = SCHEDULED BASE

- GENERAL INTERIOR ELEVATION NOTES:**
1. SEE A1/S003 FOR MOUNTING HEIGHTS.
 2. SEE SHEET A402 FOR MILLWORK DETAILS.
 3. ALL DOORS AS SCHEDULED ON A001.
 4. SEE /A401 FOR BATHROOM ACCESSORY SCHEDULE.
 5. WALL MOUNTED DEVICES, SWITCH PLATES AND OUTLETS NOT SHOWN FOR CLARITY. (SEE MEP)
 6. INTERIOR FINISHES PER FINISH SCHEDULE ON SHEET A001.


- GENERAL CABINET NOTES:**
1. ALL TOE KICKS TO BE LAMINATED AND/OR MATCH THE SCHEDULED BASE IN THE ROOM (AT GC'S DISCRETION.)
 2. PROVIDE FILLER PANELS AS NEEDED.
 3. FIELD VERIFY AREAS PRIOR TO CONSTRUCTING CABINERY.
 4. COORDINATE FINAL OPENING SIZES W/ CONTRACTOR.
 5. ALL EXPOSED SURFACES SHOULD BE LAMINATED UNLESS NOTED OTHERWISE.
 6. PROVIDE BLOCKING AS REQUIRED TO SUPPORT WALL CABINETS.
 7. VERIFY THAT ALL PROPOSED APPLIANCES WILL FIT INTO CABINERY AS SHOWN.
 - a. CABINETS SHOULD BE CUSTOM SIZED TO FIT OVEN AND/OR MICROWAVES. PROVIDE HOOKUPS TO THESE APPLIANCES AS NEEDED. MICROWAVES SHOULD BE ON A SEPARATE CIRCUIT.
 - b. 34" COUNTER TOP HEIGHT IS AN ADA REQUIREMENT. VERIFY THAT DISH WASHER WILL BE ABLE TO FIT BELOW AS SHOWN.

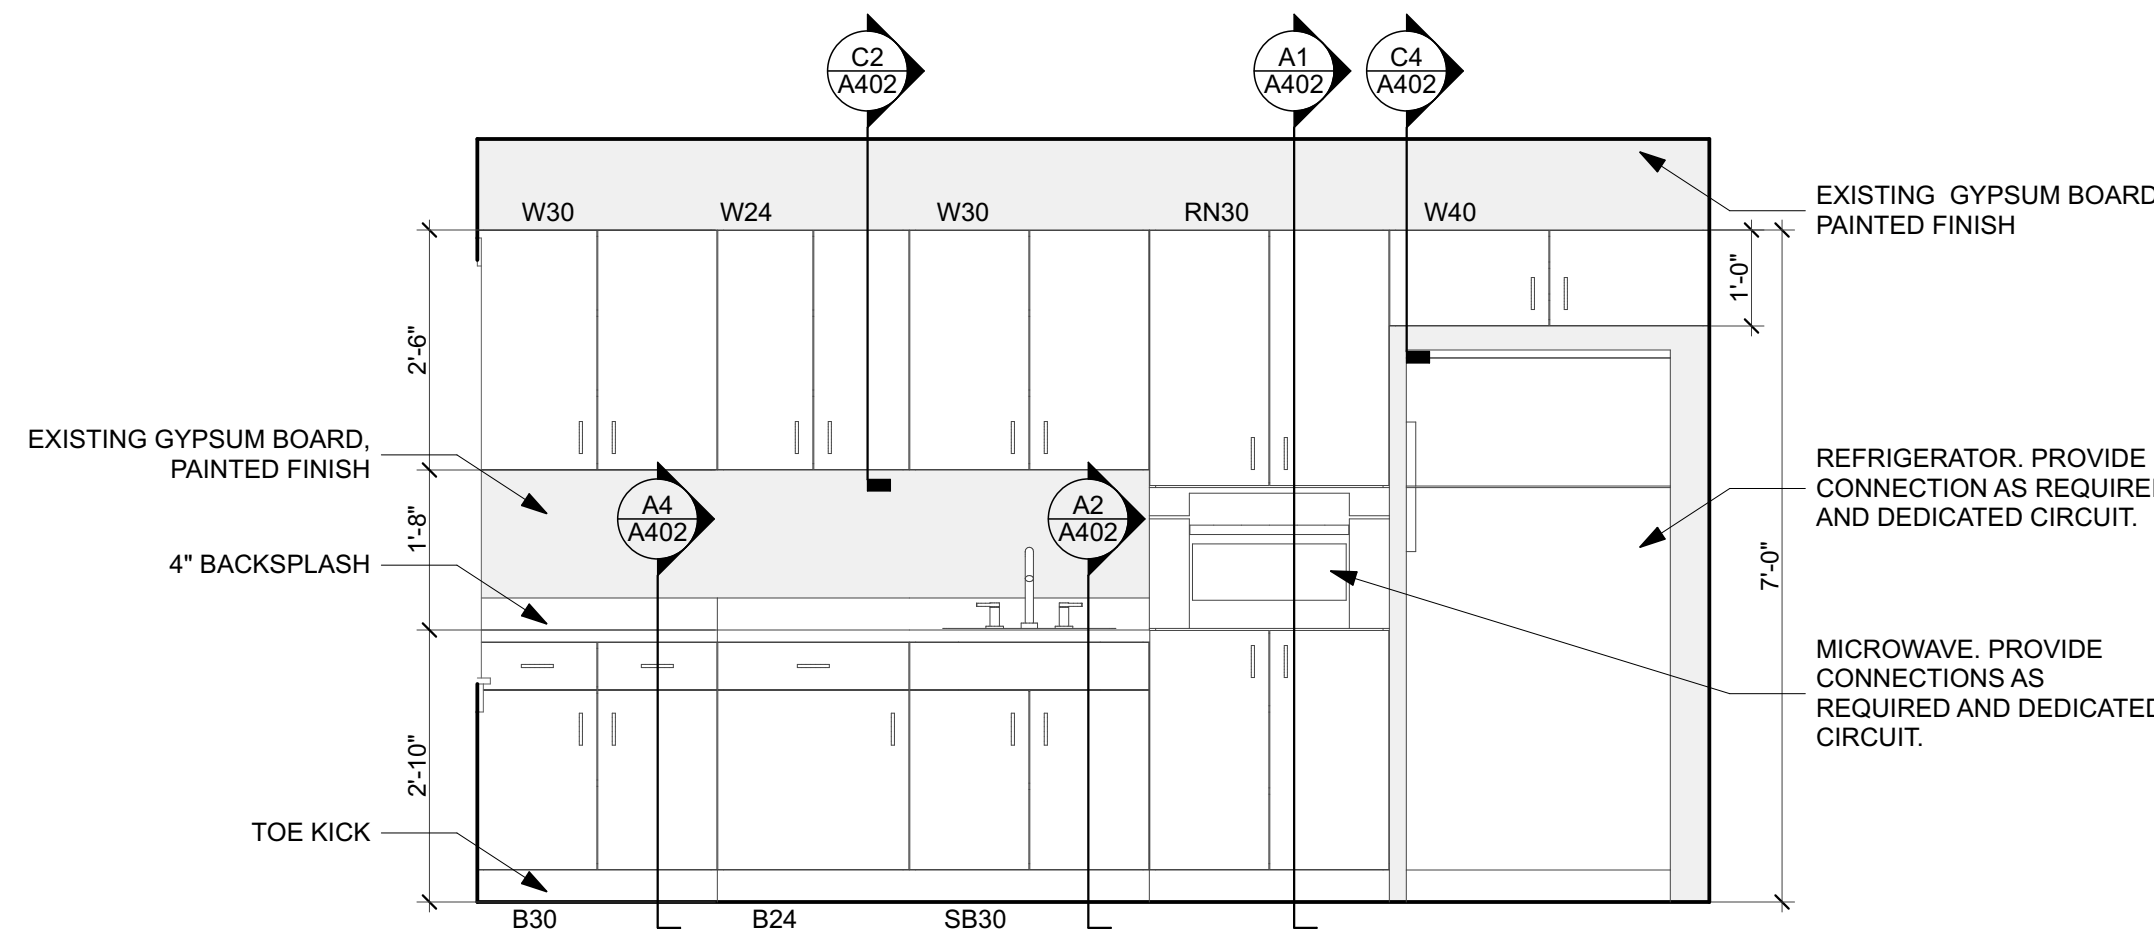


E1 109 BREAKROOM - E
SCALE: 1/2" = 1'-0"

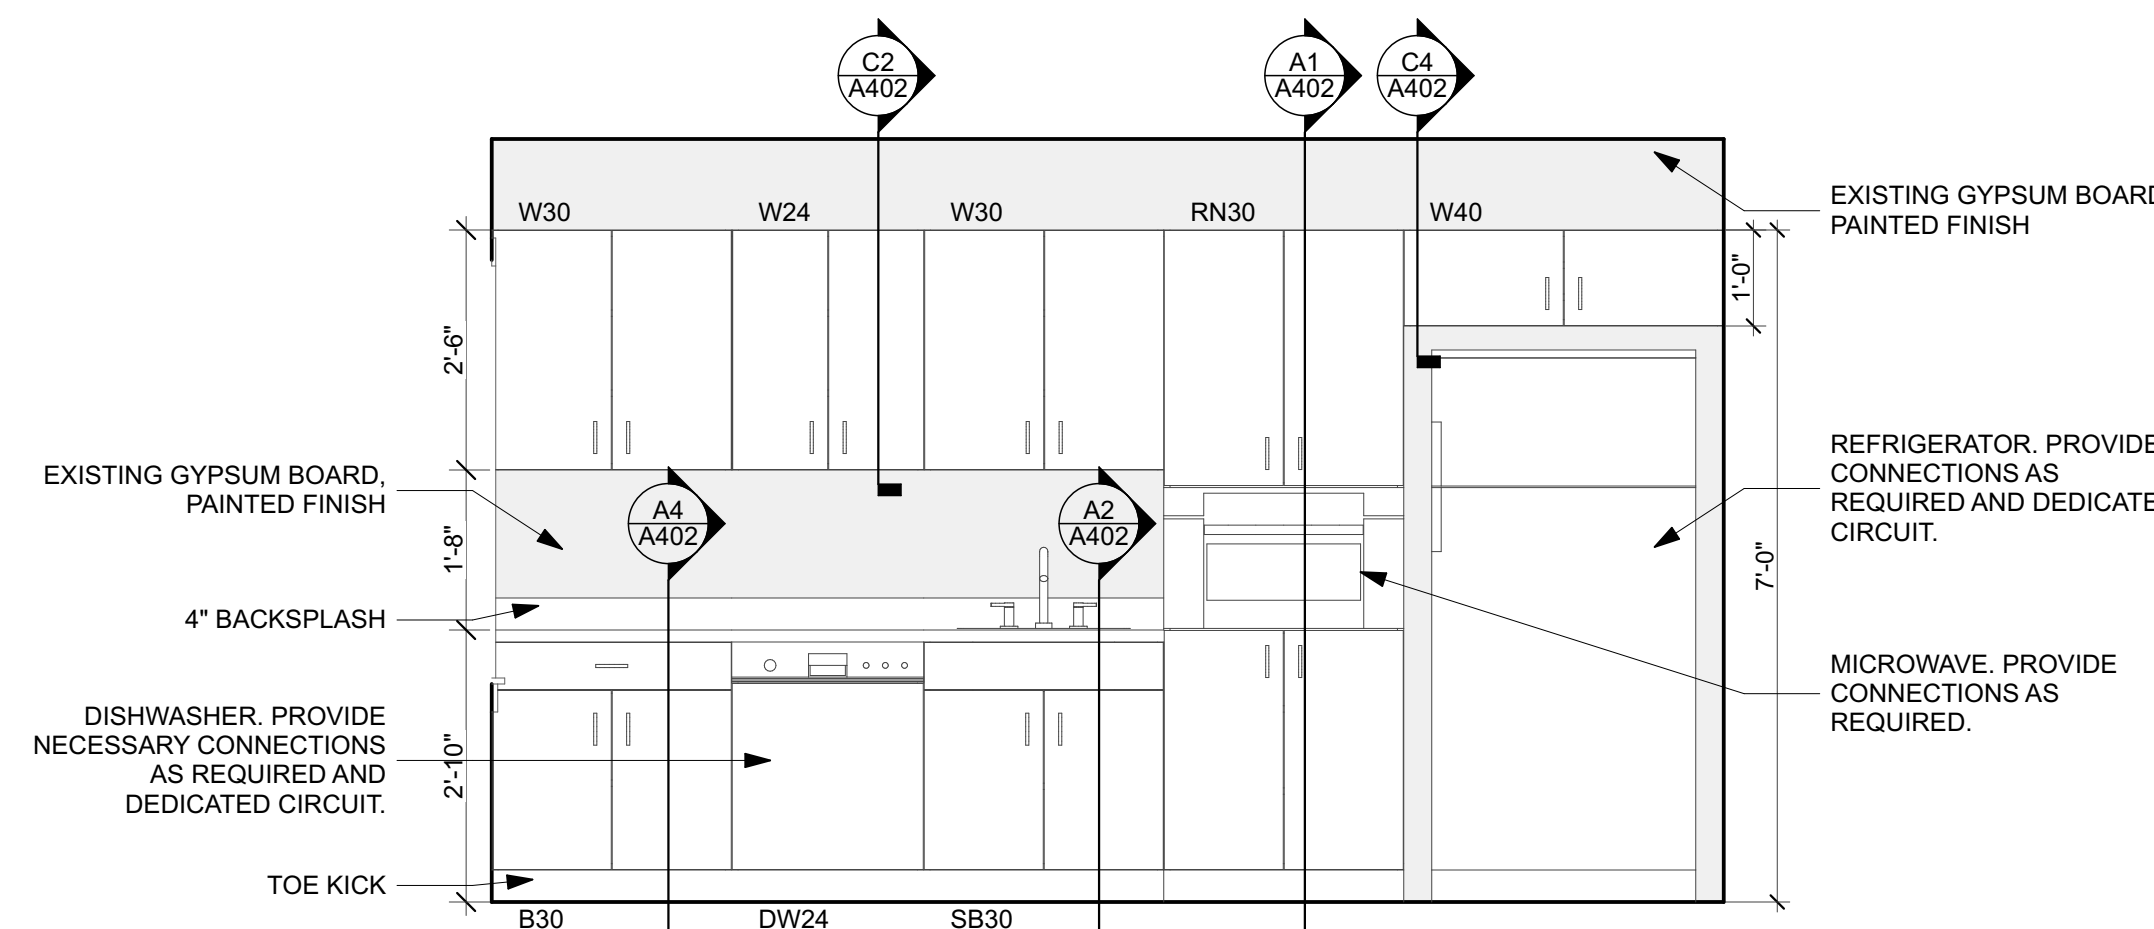


E3 209 BREAKROOM - E
SCALE: 1/2" = 1'-0"

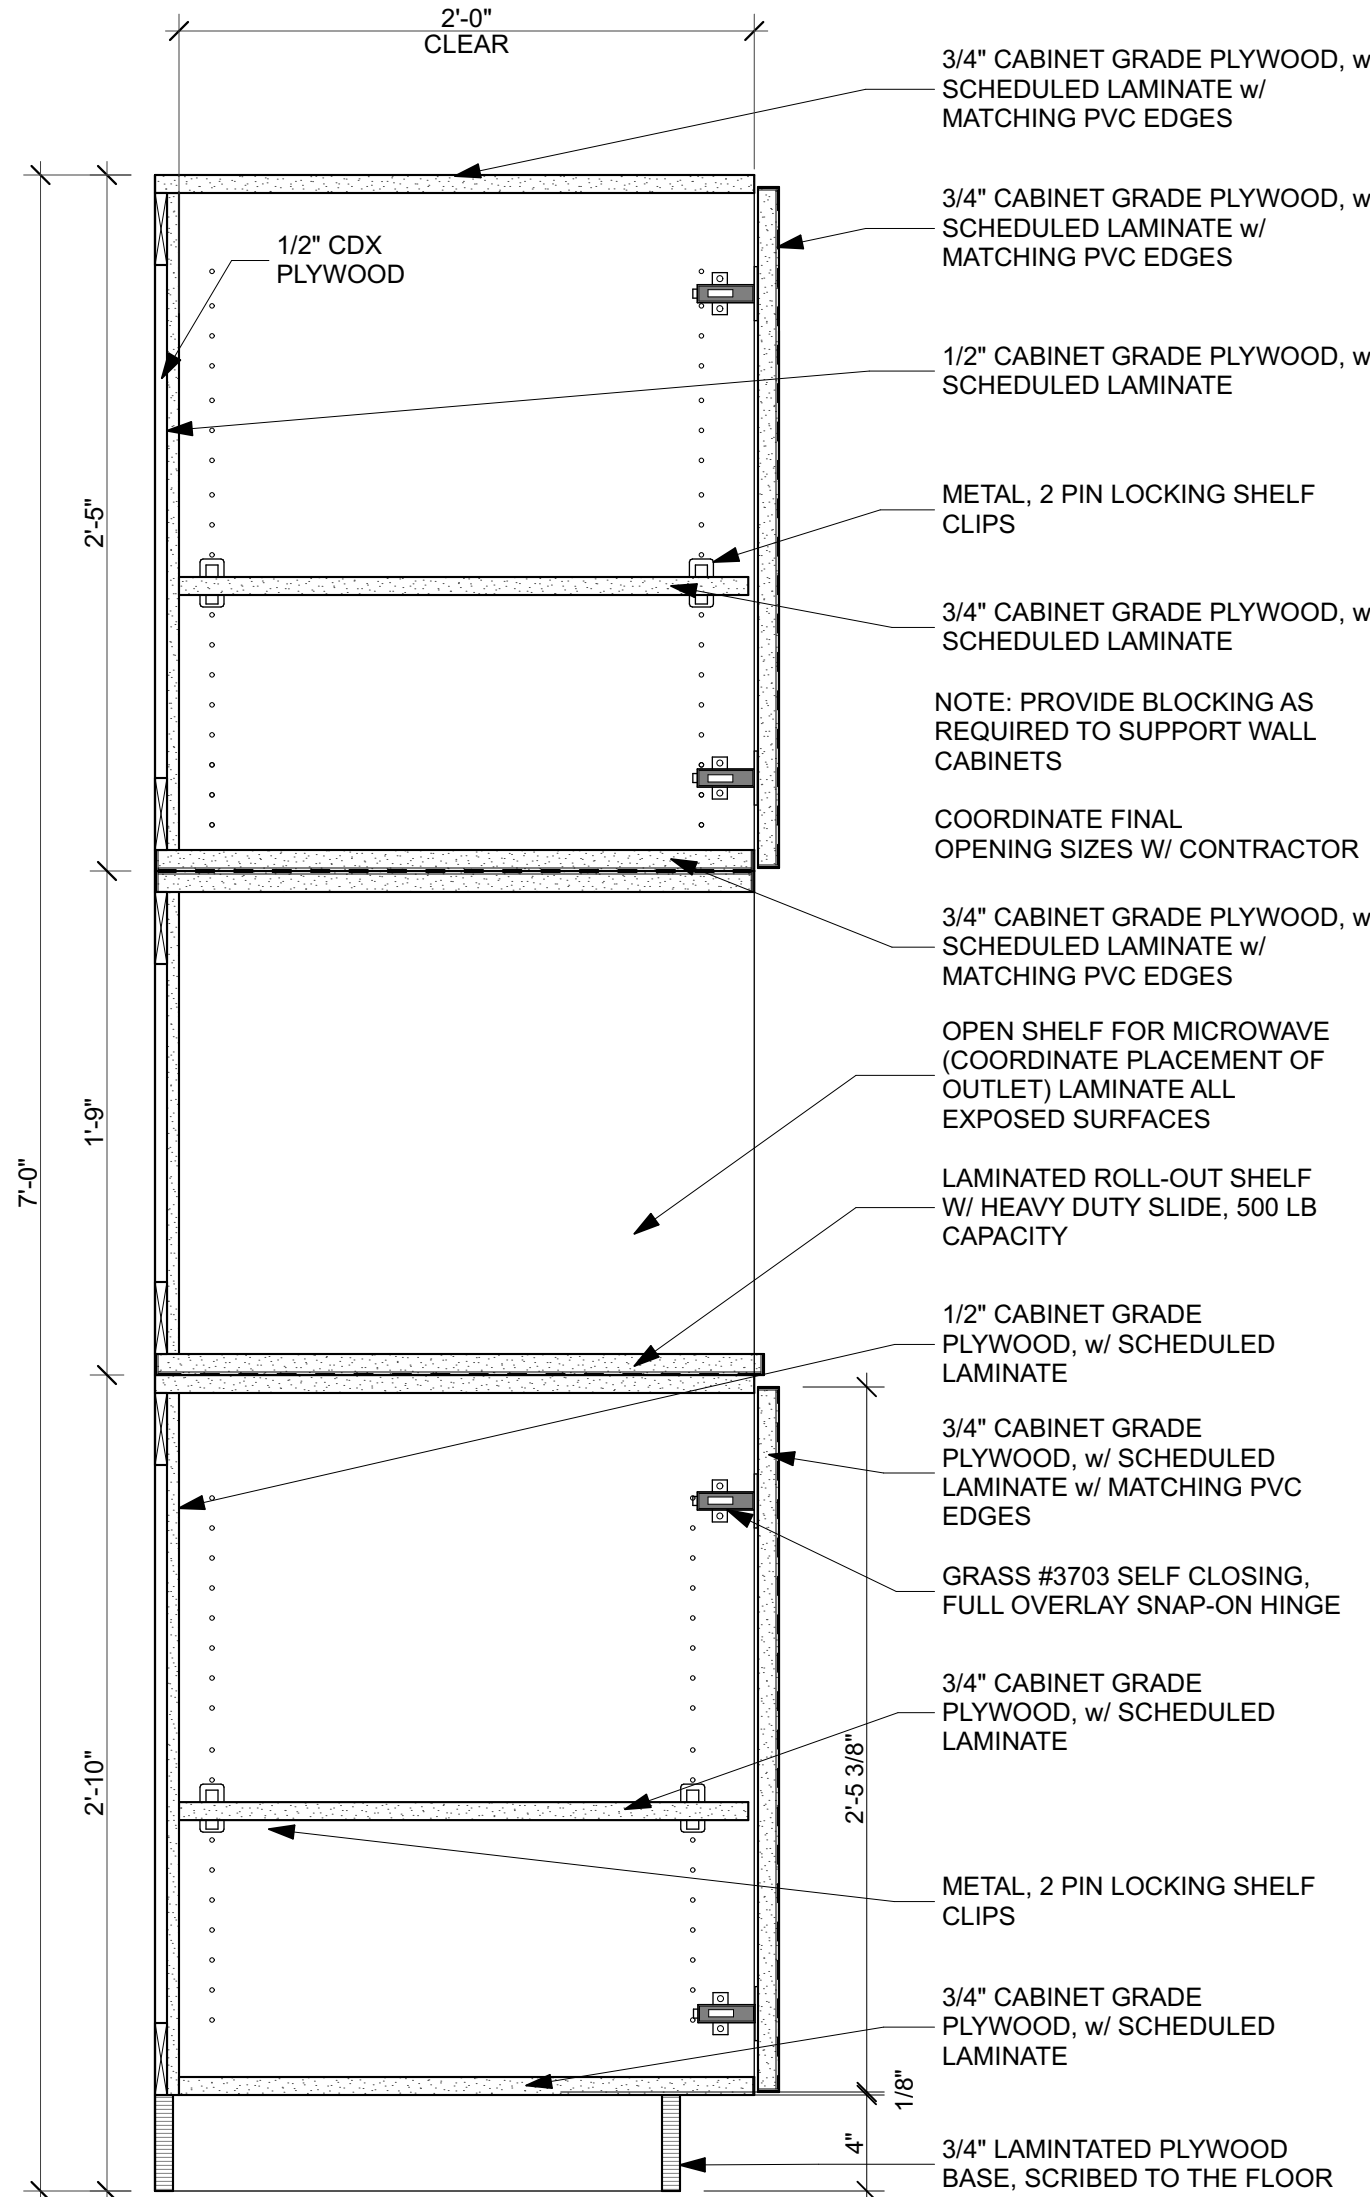


A1 WALL CABINET W/ MICROWAVE
SCALE: 1 1/2" = 1'-0"

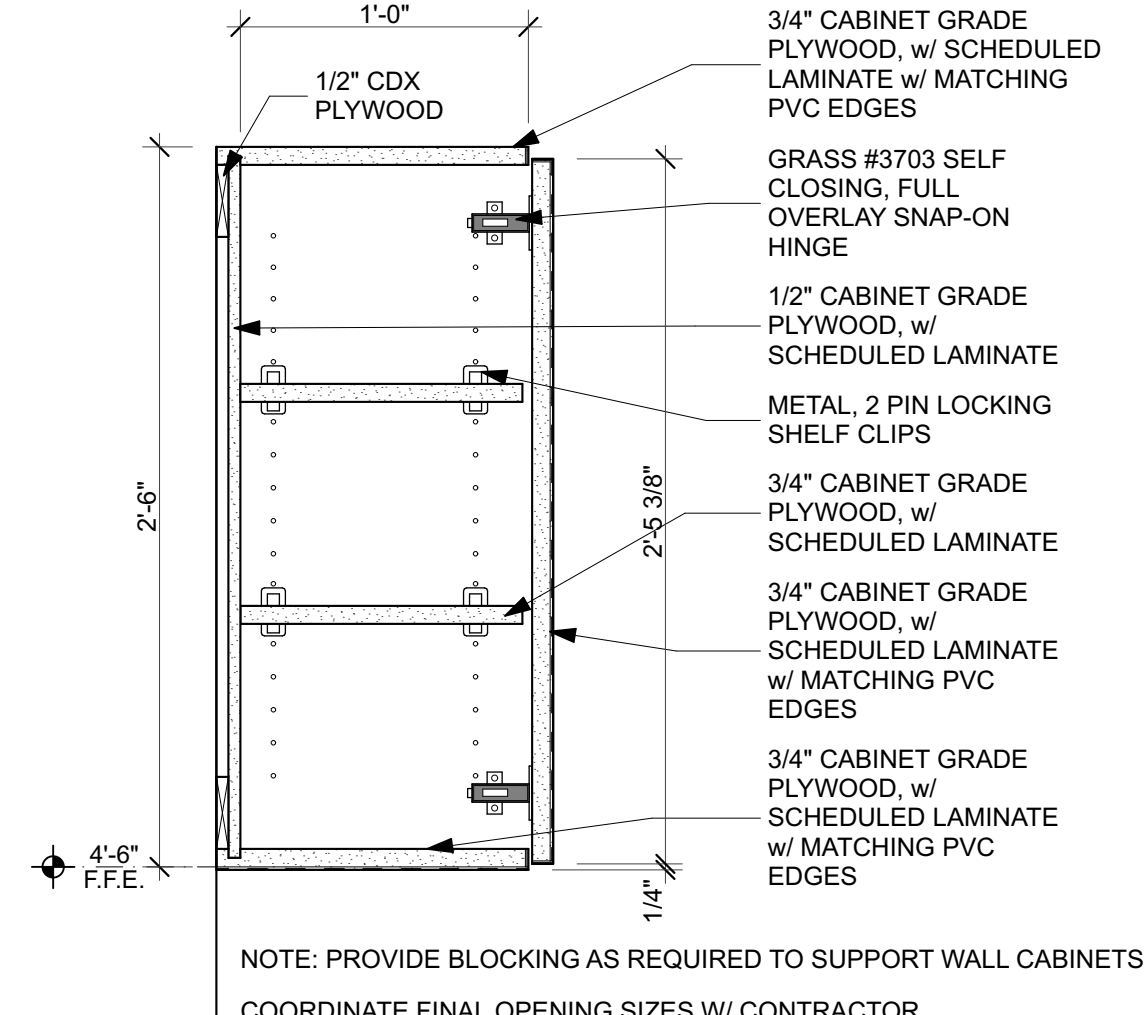


C2 WALL CABINET
SCALE: 1 1/2" = 1'-0"

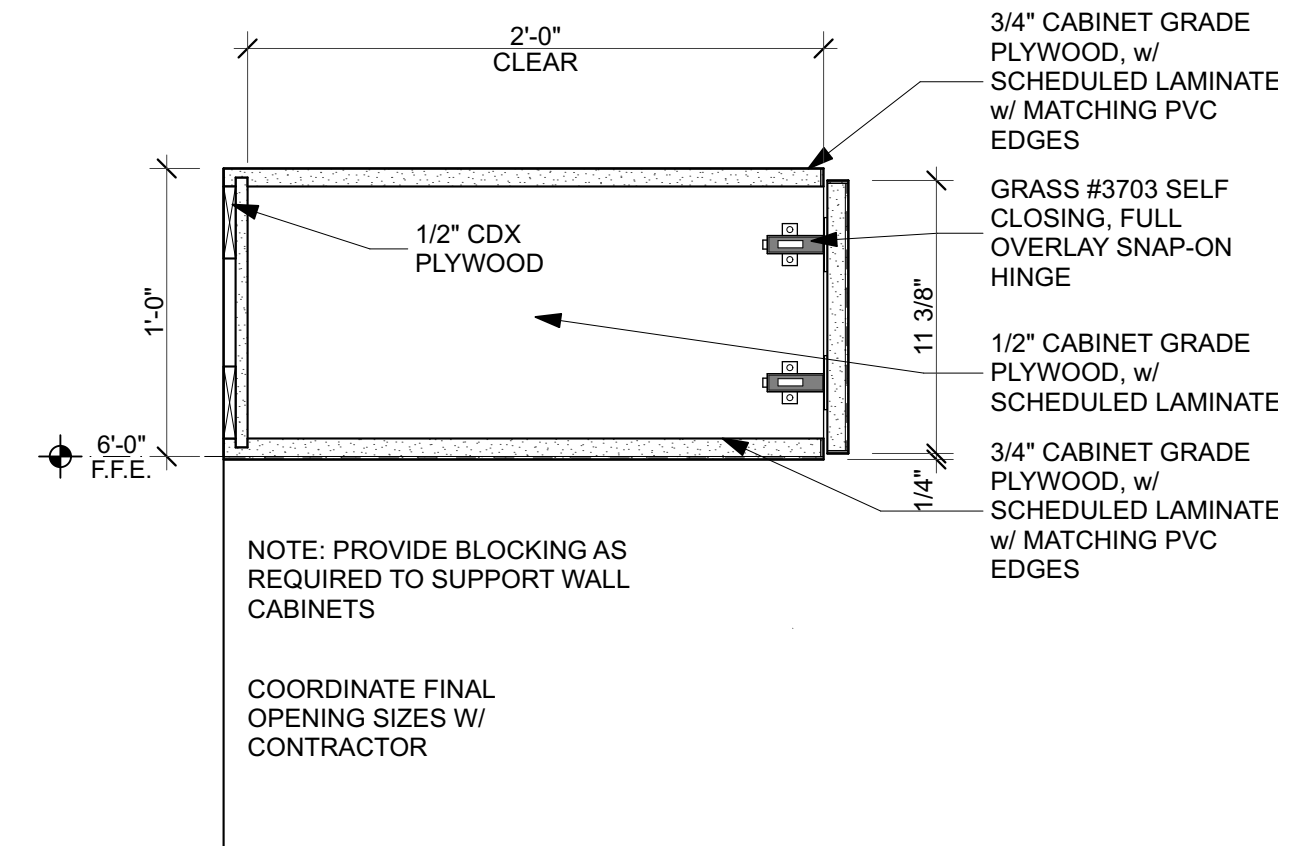


C4 WALL CABINET ABOVE FRIDGE
SCALE: 1 1/2" = 1'-0"

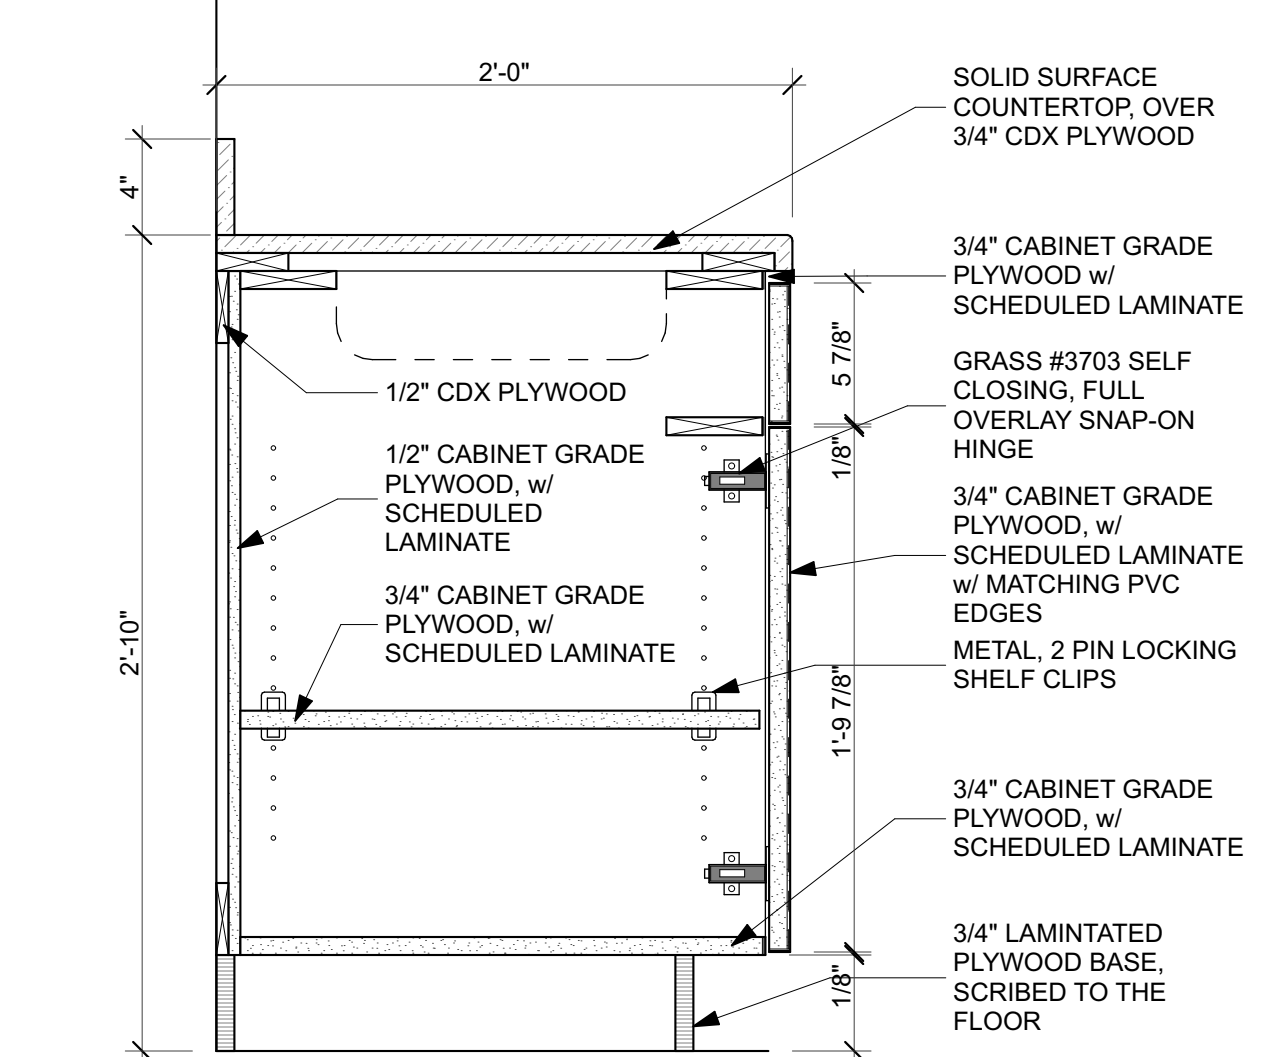

A2 SINK BASE CABINET
SCALE: 1 1/2" = 1'-0"

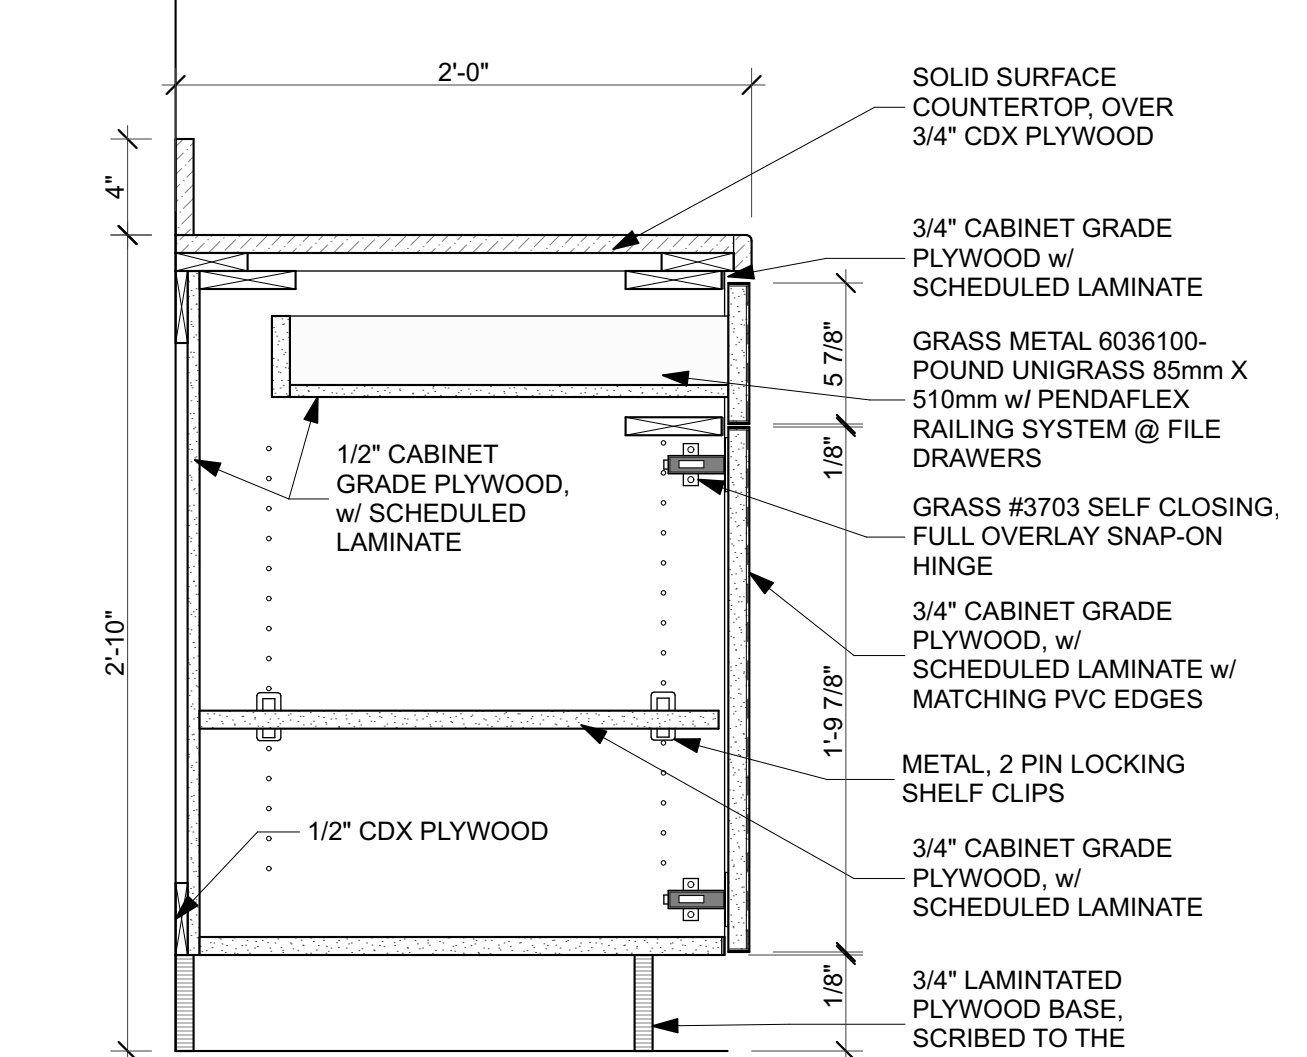

A4 BASE CABINET w/ DRAWER
SCALE: 1 1/2" = 1'-0"

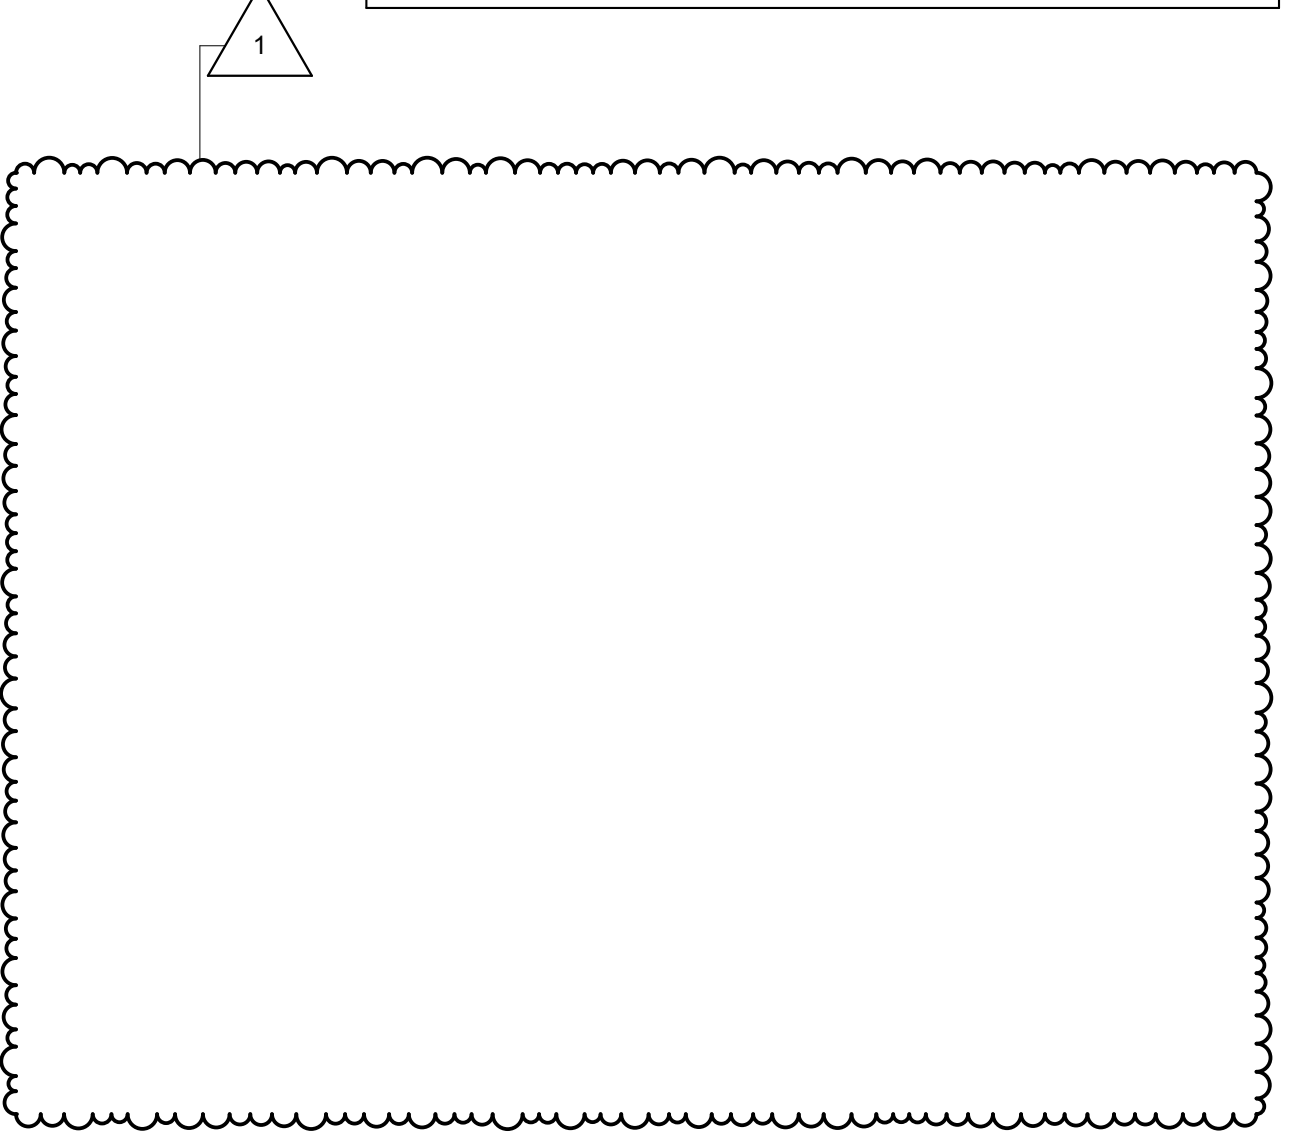

A6 BASE CABINET
SCALE: 1 1/2" = 1'-0"

DATE	DESCRIPTION	BY	APP'D
	Work in Progress		
	Work in Progress		

INTERIOR ELEVATIONS

AS INSTRUMENTS OF SERVICE, THESE DRAWINGS AND THE DESIGN ARE THE PROPERTY OF THE DODSTONE ARCHITECTS. NO PART OF THESE DRAWINGS OR REPRODUCTION OR USE OF THESE DRAWINGS OTHER THAN FOR THE PROJECT INTENDED WITHOUT WRITTEN CONSENT FROM THE DODSTONE GROUP ARCHITECTS IS PROHIBITED.

REVIEWED BY: JD DRAWN BY: LS