




NOTE:  
THIS DETAIL APPLIES TO ALL NEW NON-RATED INTERIOR STUD WALLS UNLESS LABELLED OTHERWISE.

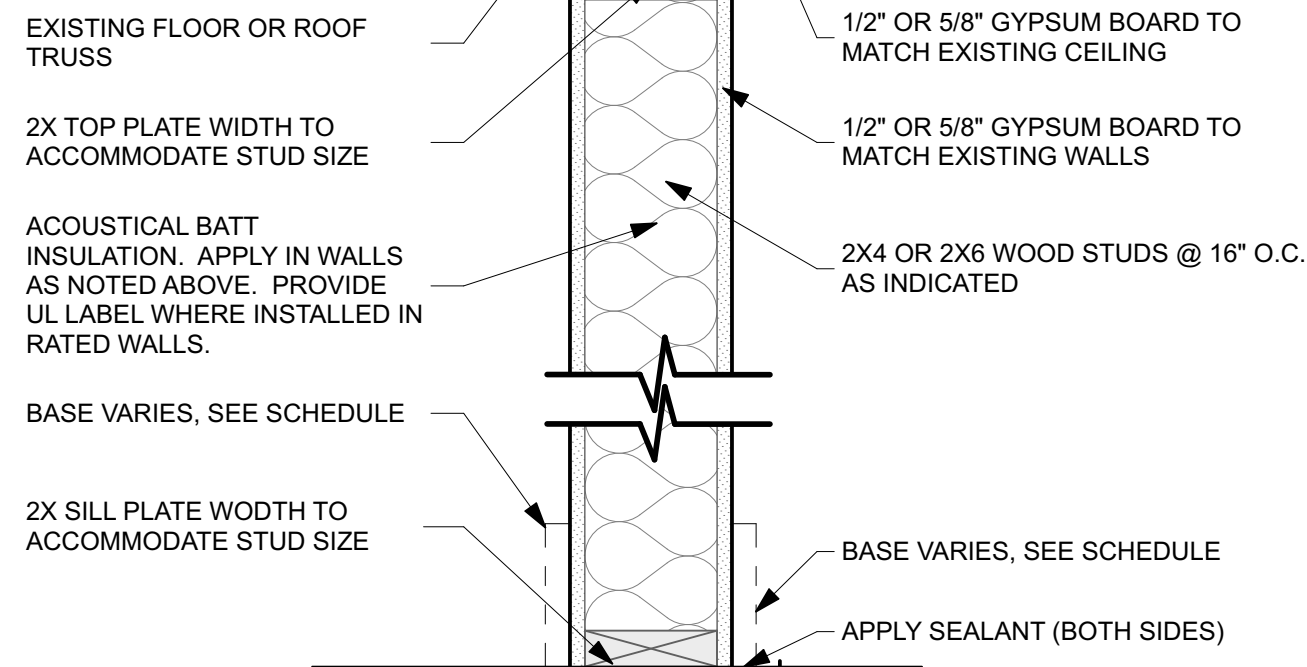


**E1** TYPICAL WALL TYPE CONSTRUCTION  
SCALE: 1 1/2" = 1'-0"

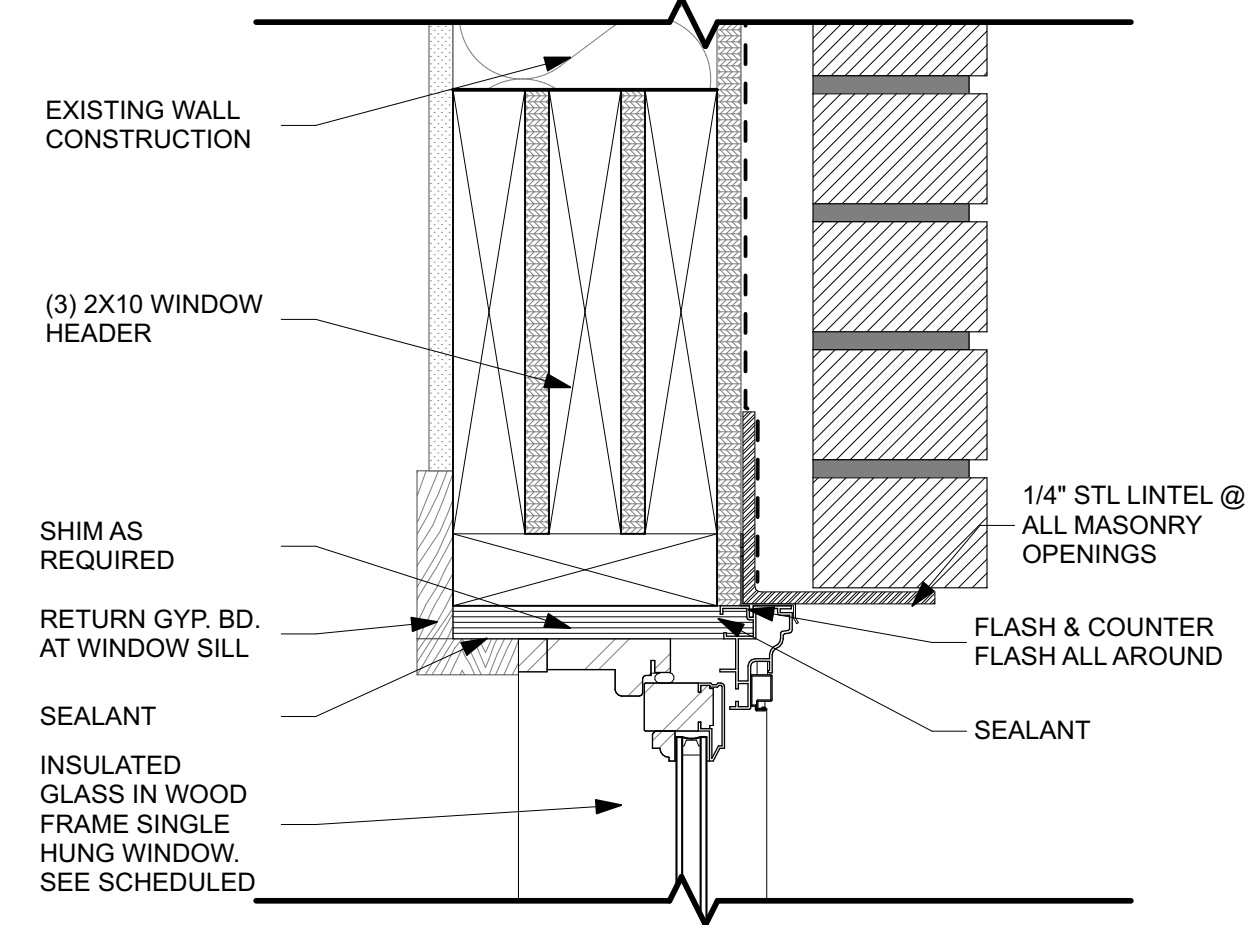


**E3** MASONRY HEAD DETAIL  
SCALE: 3" = 1'-0"

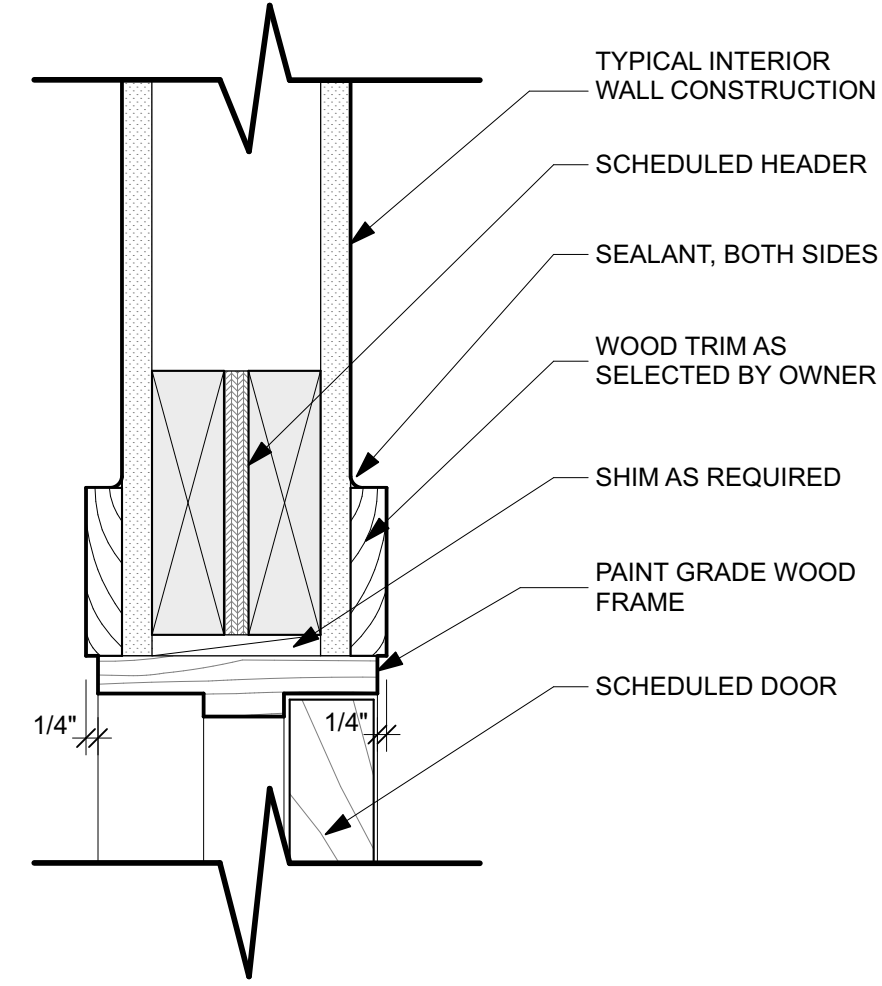


**E4** WD DOOR HEAD  
SCALE: 3" = 1'-0"

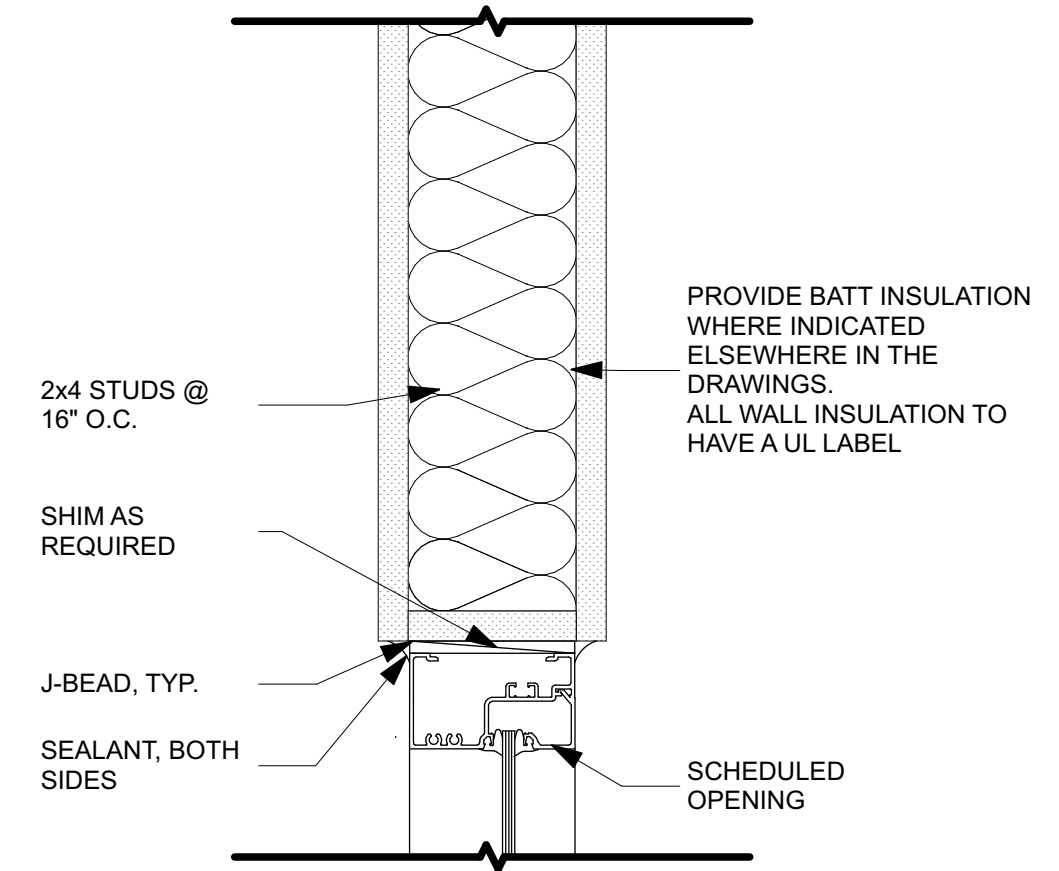


**E6** INTERIOR STOREFRONT - HEAD  
SCALE: 3" = 1'-0"

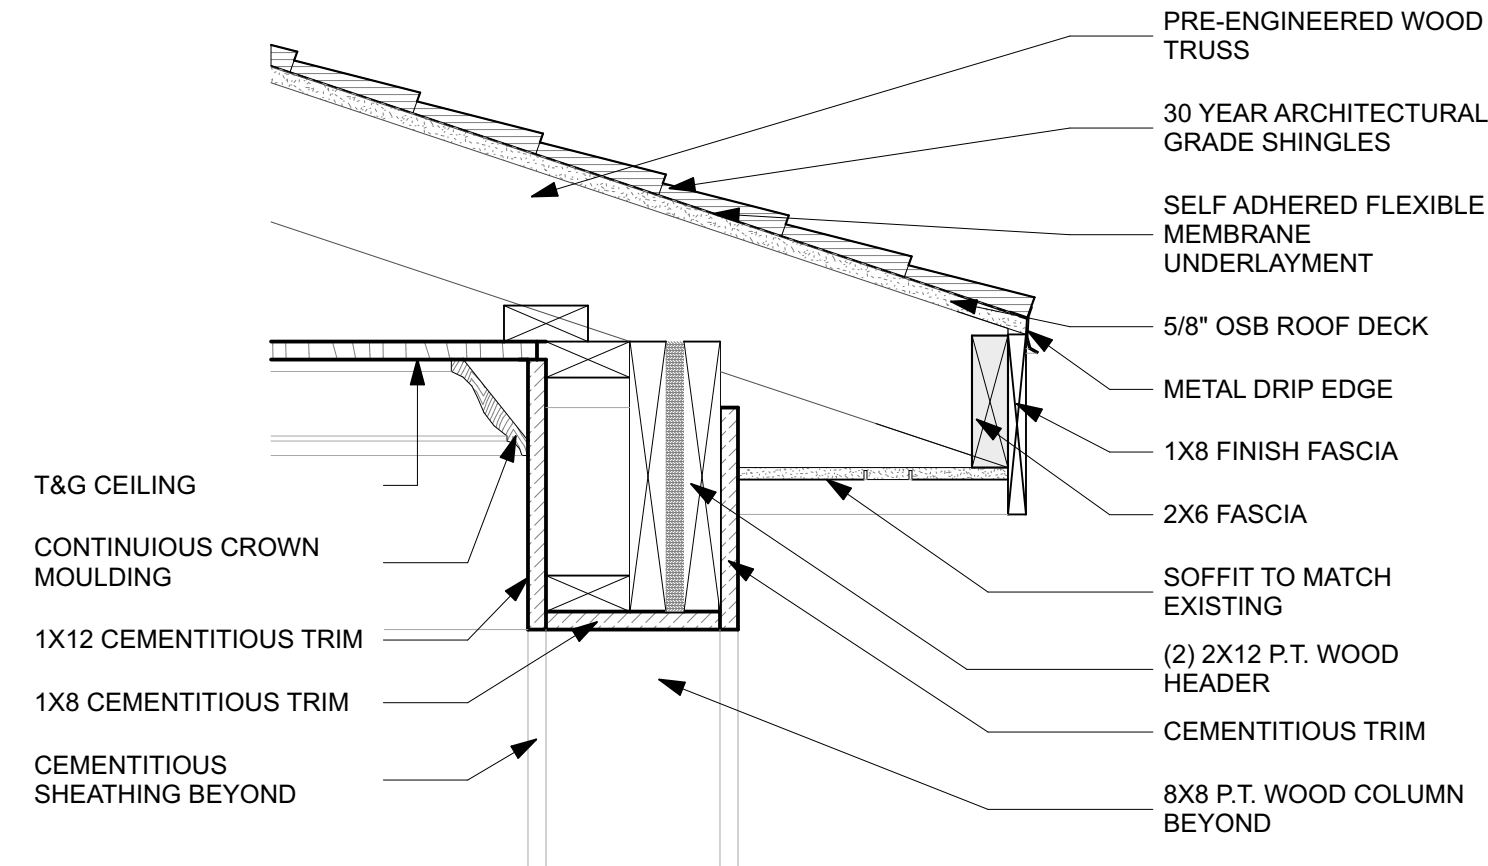


**C1** PORCH ROOF DETAIL  
SCALE: 1 1/2" = 1'-0"

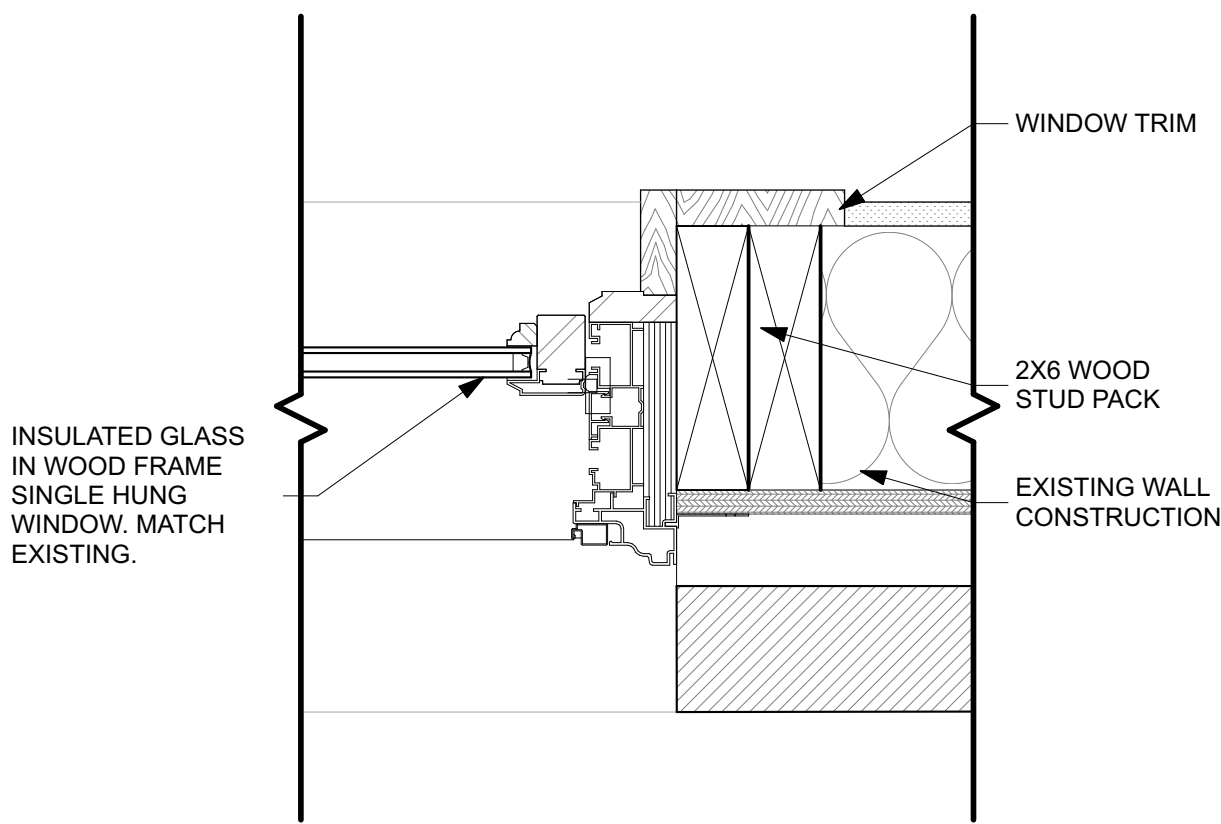


**C3** MASONRY JAMB DETAIL  
SCALE: 3" = 1'-0"

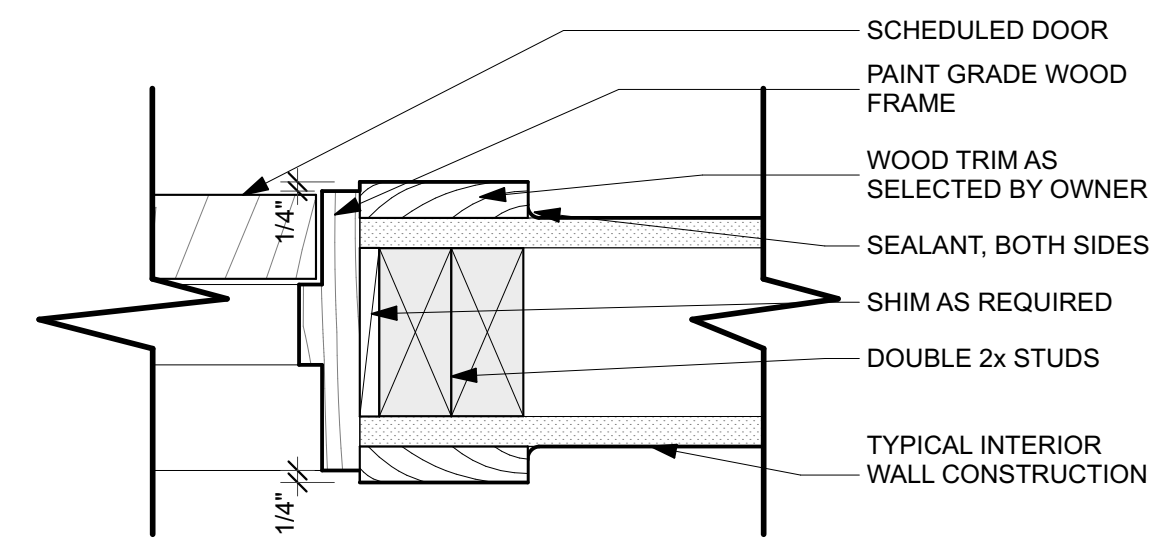


**C4** WD DOOR JAMB  
SCALE: 3" = 1'-0"

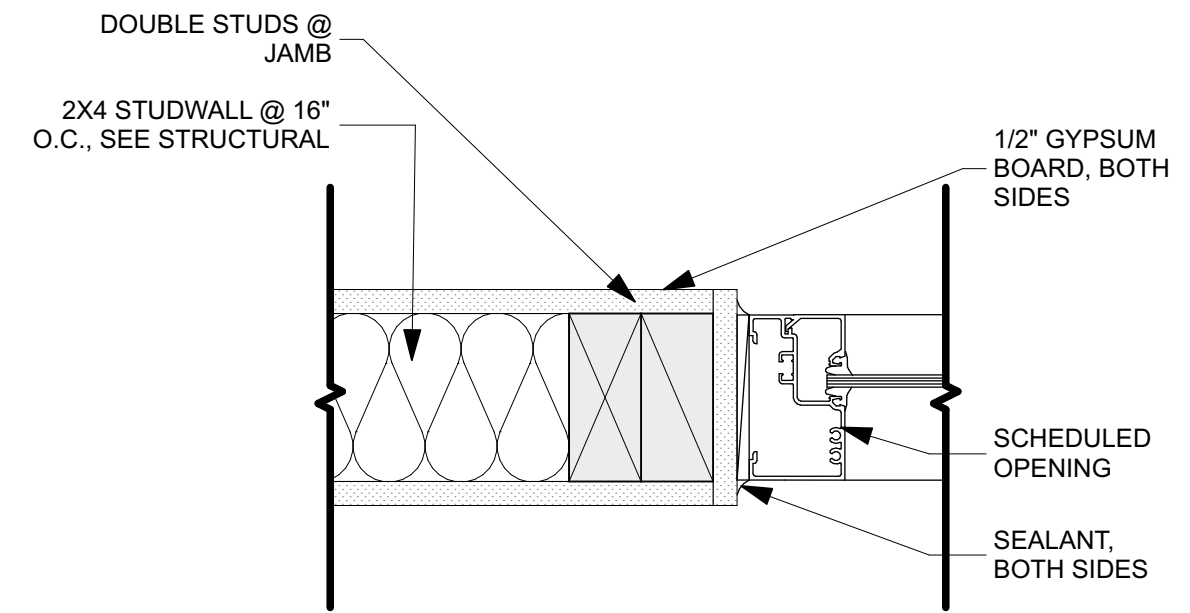


**C6** INTERIOR STOREFRONT - JAMB  
SCALE: 3" = 1'-0"

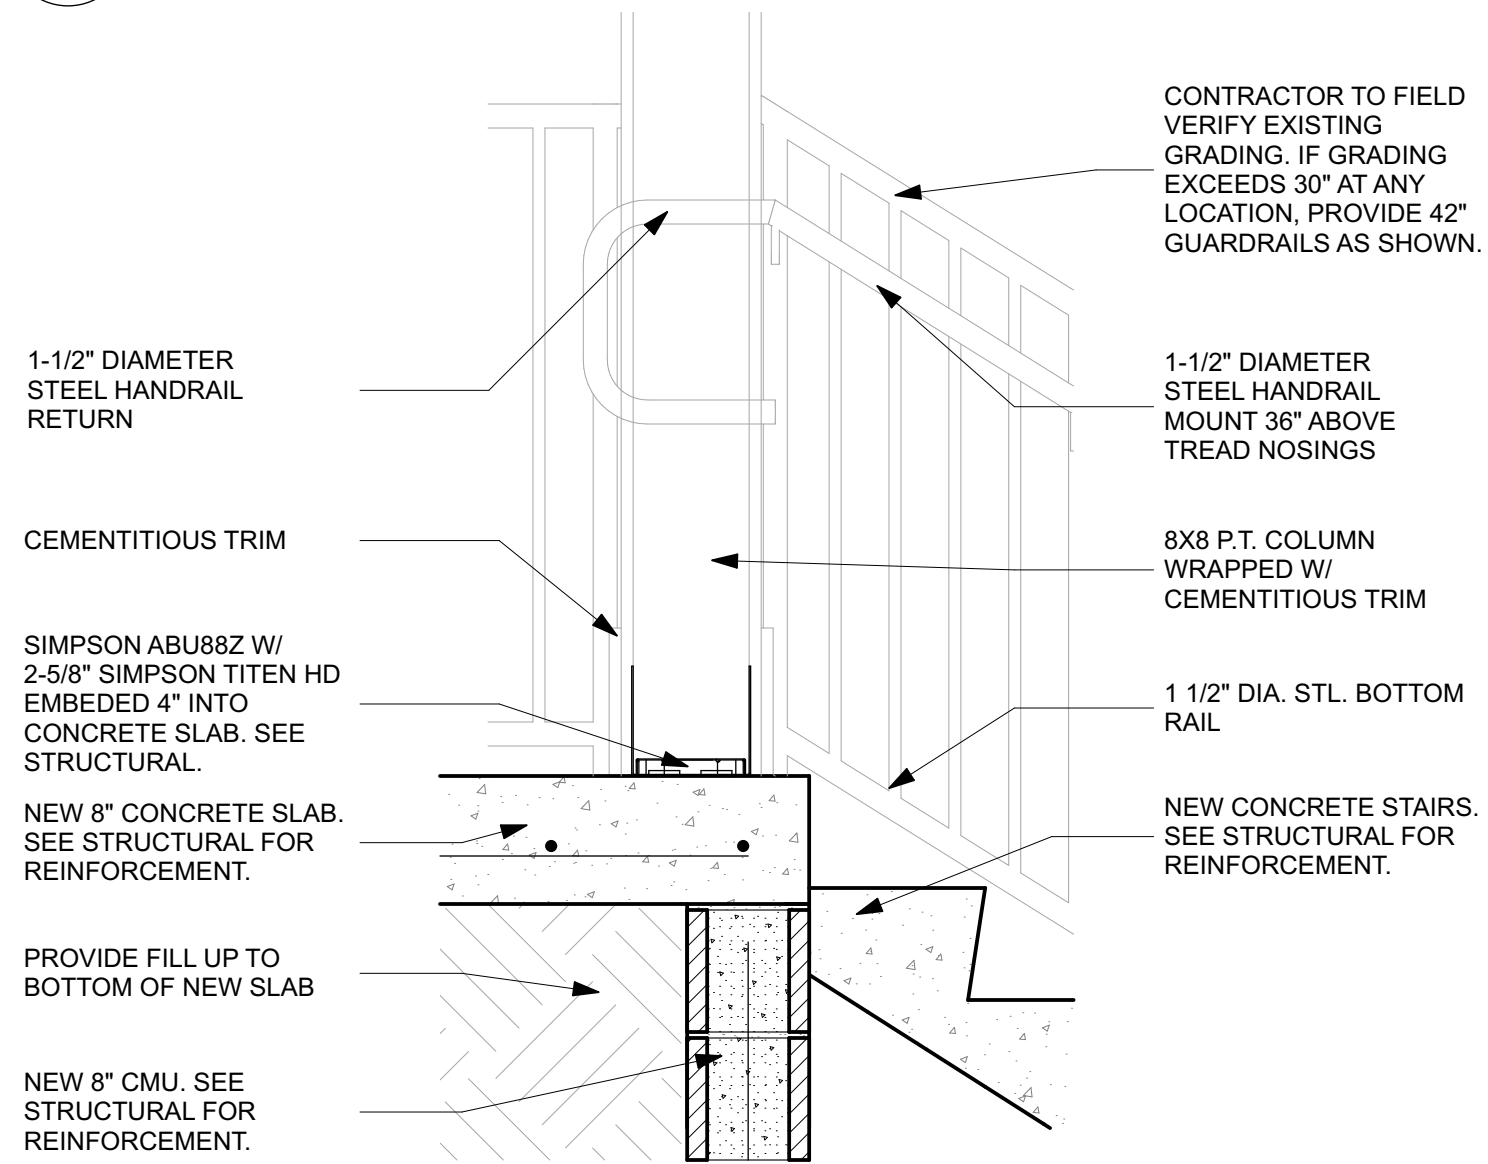


**A1** PORCH SLAB DETAIL  
SCALE: 1" = 1'-0"

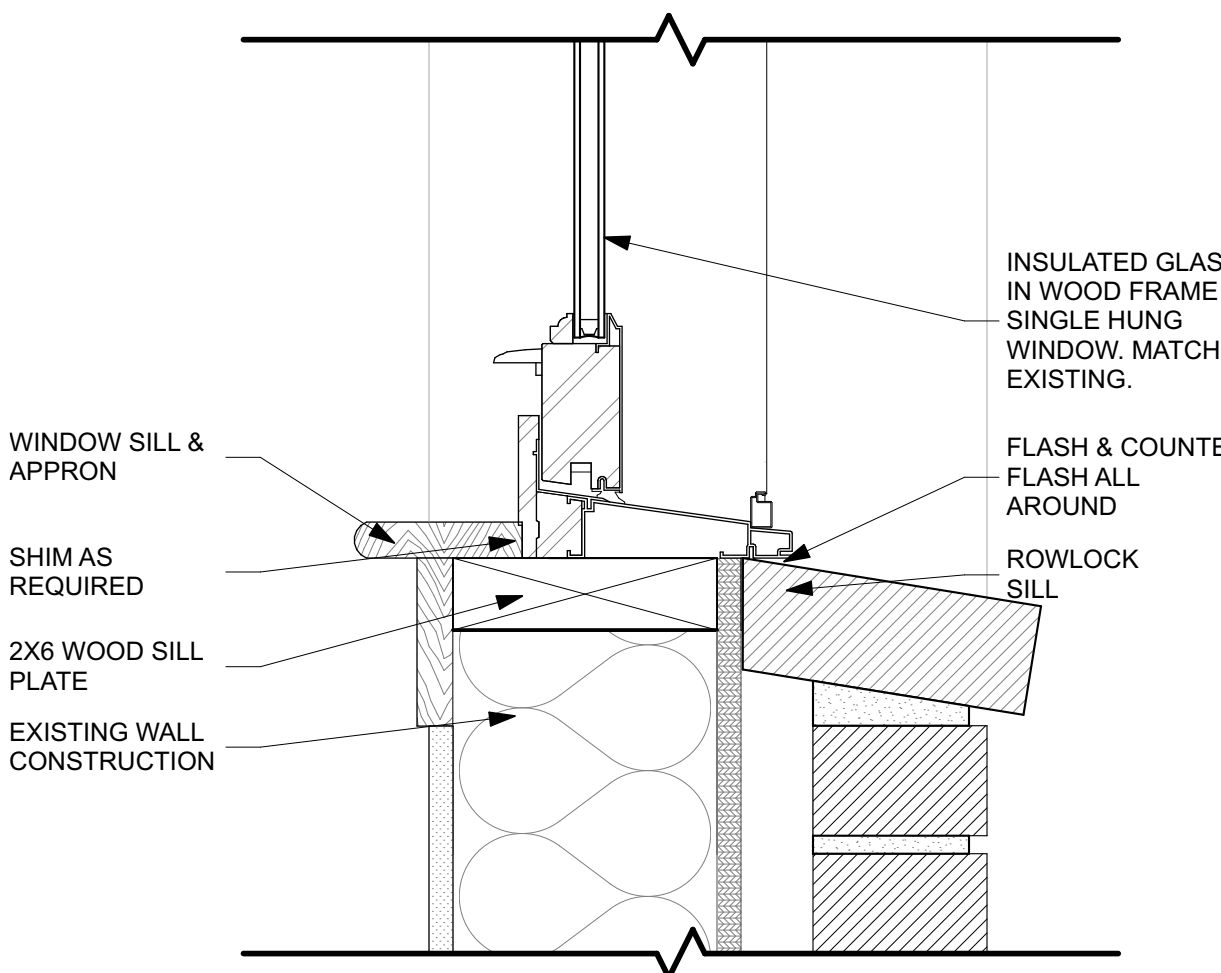


**A3** MASONRY SILL DETAIL  
SCALE: 3" = 1'-0"

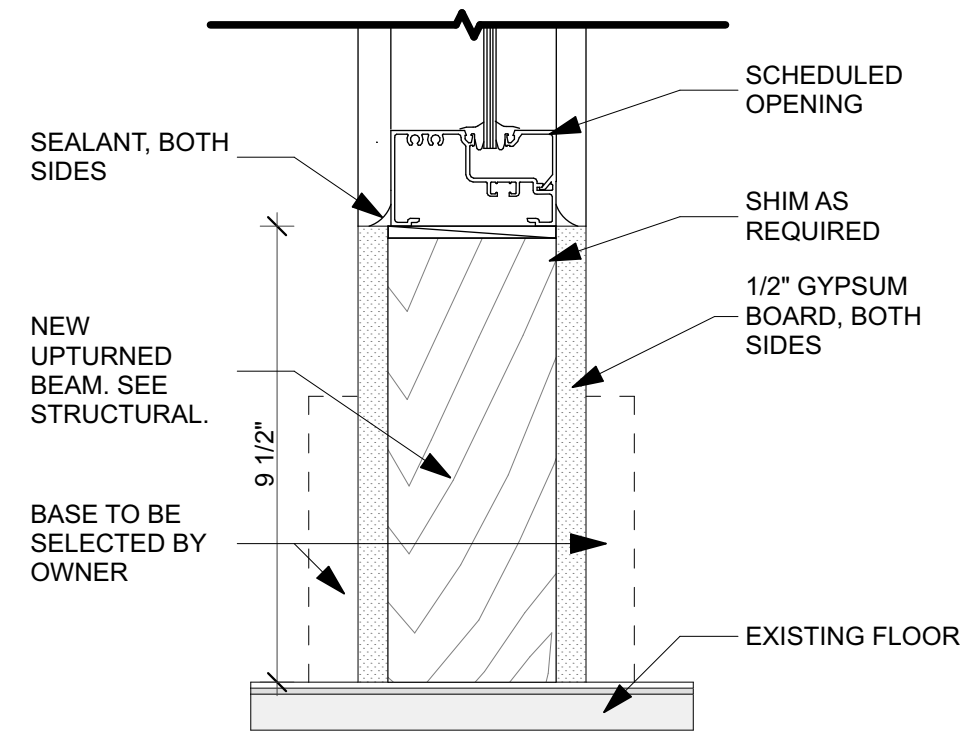


**A4** STOREFRONT SILL @ BEAM  
SCALE: 3" = 1'-0"

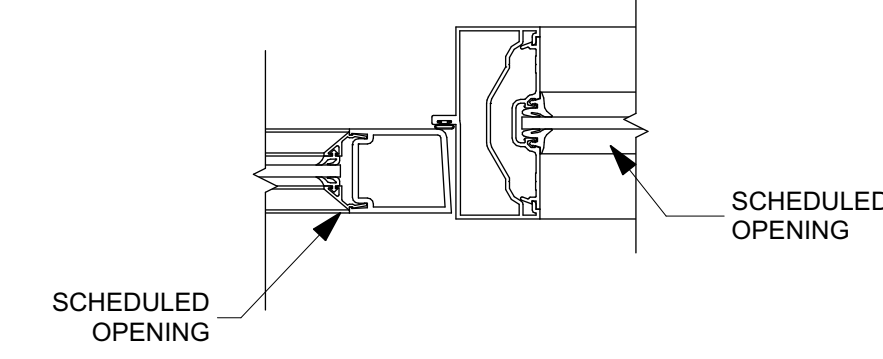

**B6** INT. STOREFRONT - JAMB W/ SIDELITE  
SCALE: 3" = 1'-0"

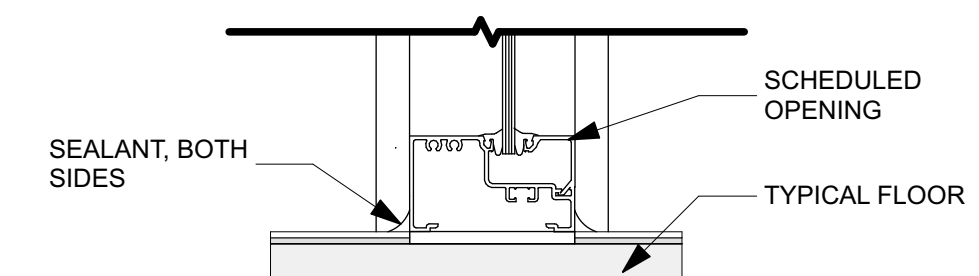

**A6** INTERIOR STOREFRONT - SILL  
SCALE: 3" = 1'-0"

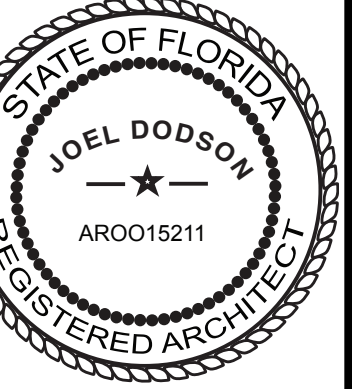

SUBMISSION TITLE		REVISION TITLE	
#	DATE	#	DATE
01	06/15/22		
CONSTRUCTION DOCUMENTS			

AS INSTRUMENTS OF SERVICE, THESE DRAWINGS AND THE DESIGN ARE THE PROPERTY OF THE DODSTONE ARCHITECTS. NO PART OF THESE DRAWINGS, REPRODUCTION OR USE OF THESE DRAWINGS OTHER THAN FOR THE PROJECT INTENDED WITHOUT WRITTEN CONSENT FROM THE DODSTONE GROUP ARCHITECTS IS PROHIBITED.