

CONSULTANT:

GONZALEZ
GONZALEZ OFFICE BUILDING

PROJECT NUMBER: 2022-0288

SUBMISSION TITLE
CONSTRUCTION DOCUMENTS


| # | DATE | REVISION TITLE |
|----|----------|----------------|
| 01 | 06/15/22 | |

STAIRS 102 & 206


AS INSTRUMENTS OF SERVICE, THESE DRAWINGS AND THE DESIGN ARE THE PROPERTY OF THE DODSTONE ARCHITECTS GROUP. NO PART OF THESE DRAWINGS OR USE OF THESE DRAWINGS OTHER THAN FOR THE PROJECT INTENDED WITHOUT WRITTEN CONSENT FROM THE DODSTONE GROUP ARCHITECTS IS PROHIBITED.

REVIEWED BY: JD DRAWN BY: LS


A701

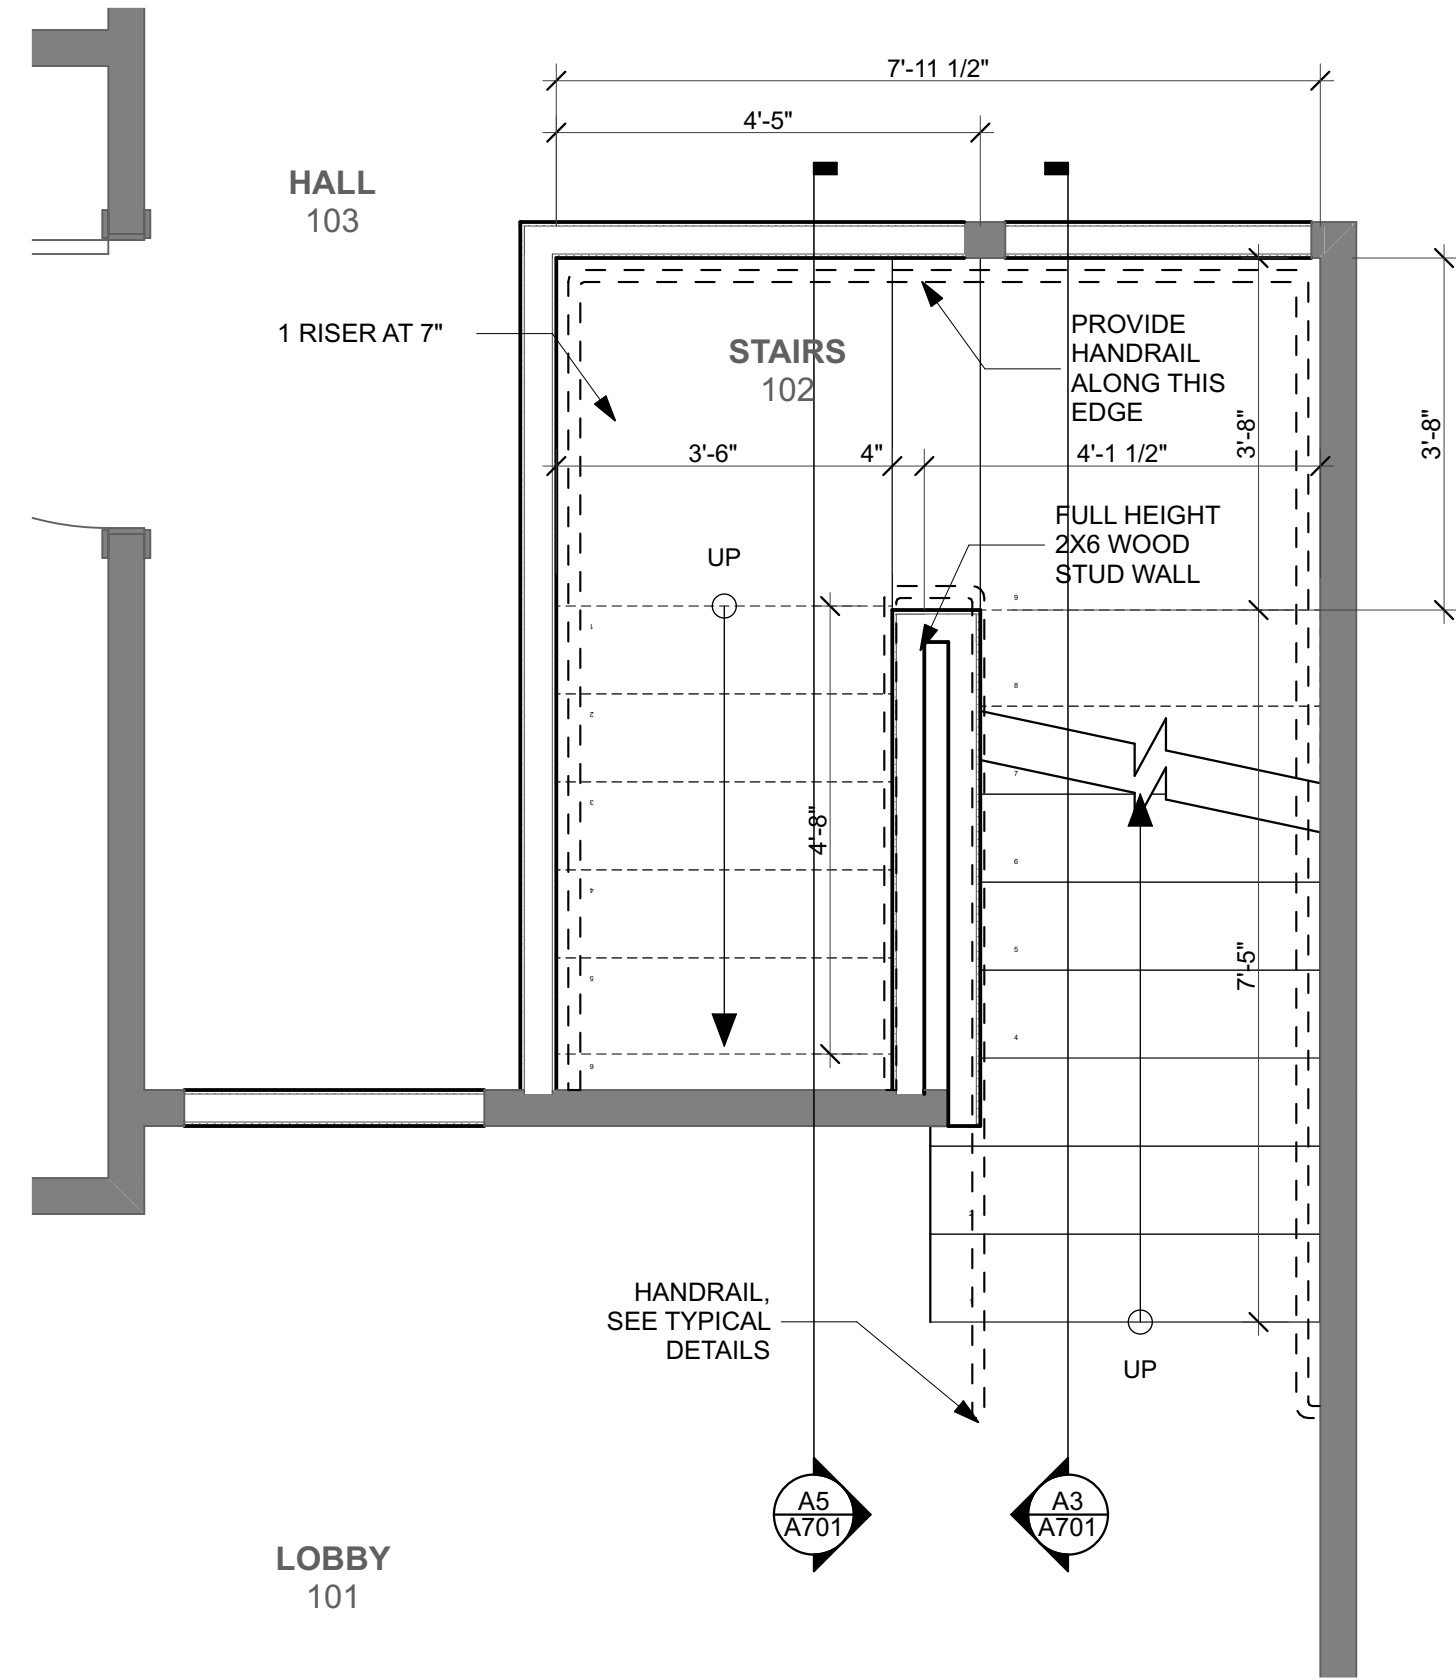


D1 FIRST FLOOR
SCALE: 1/2" = 1'-0"

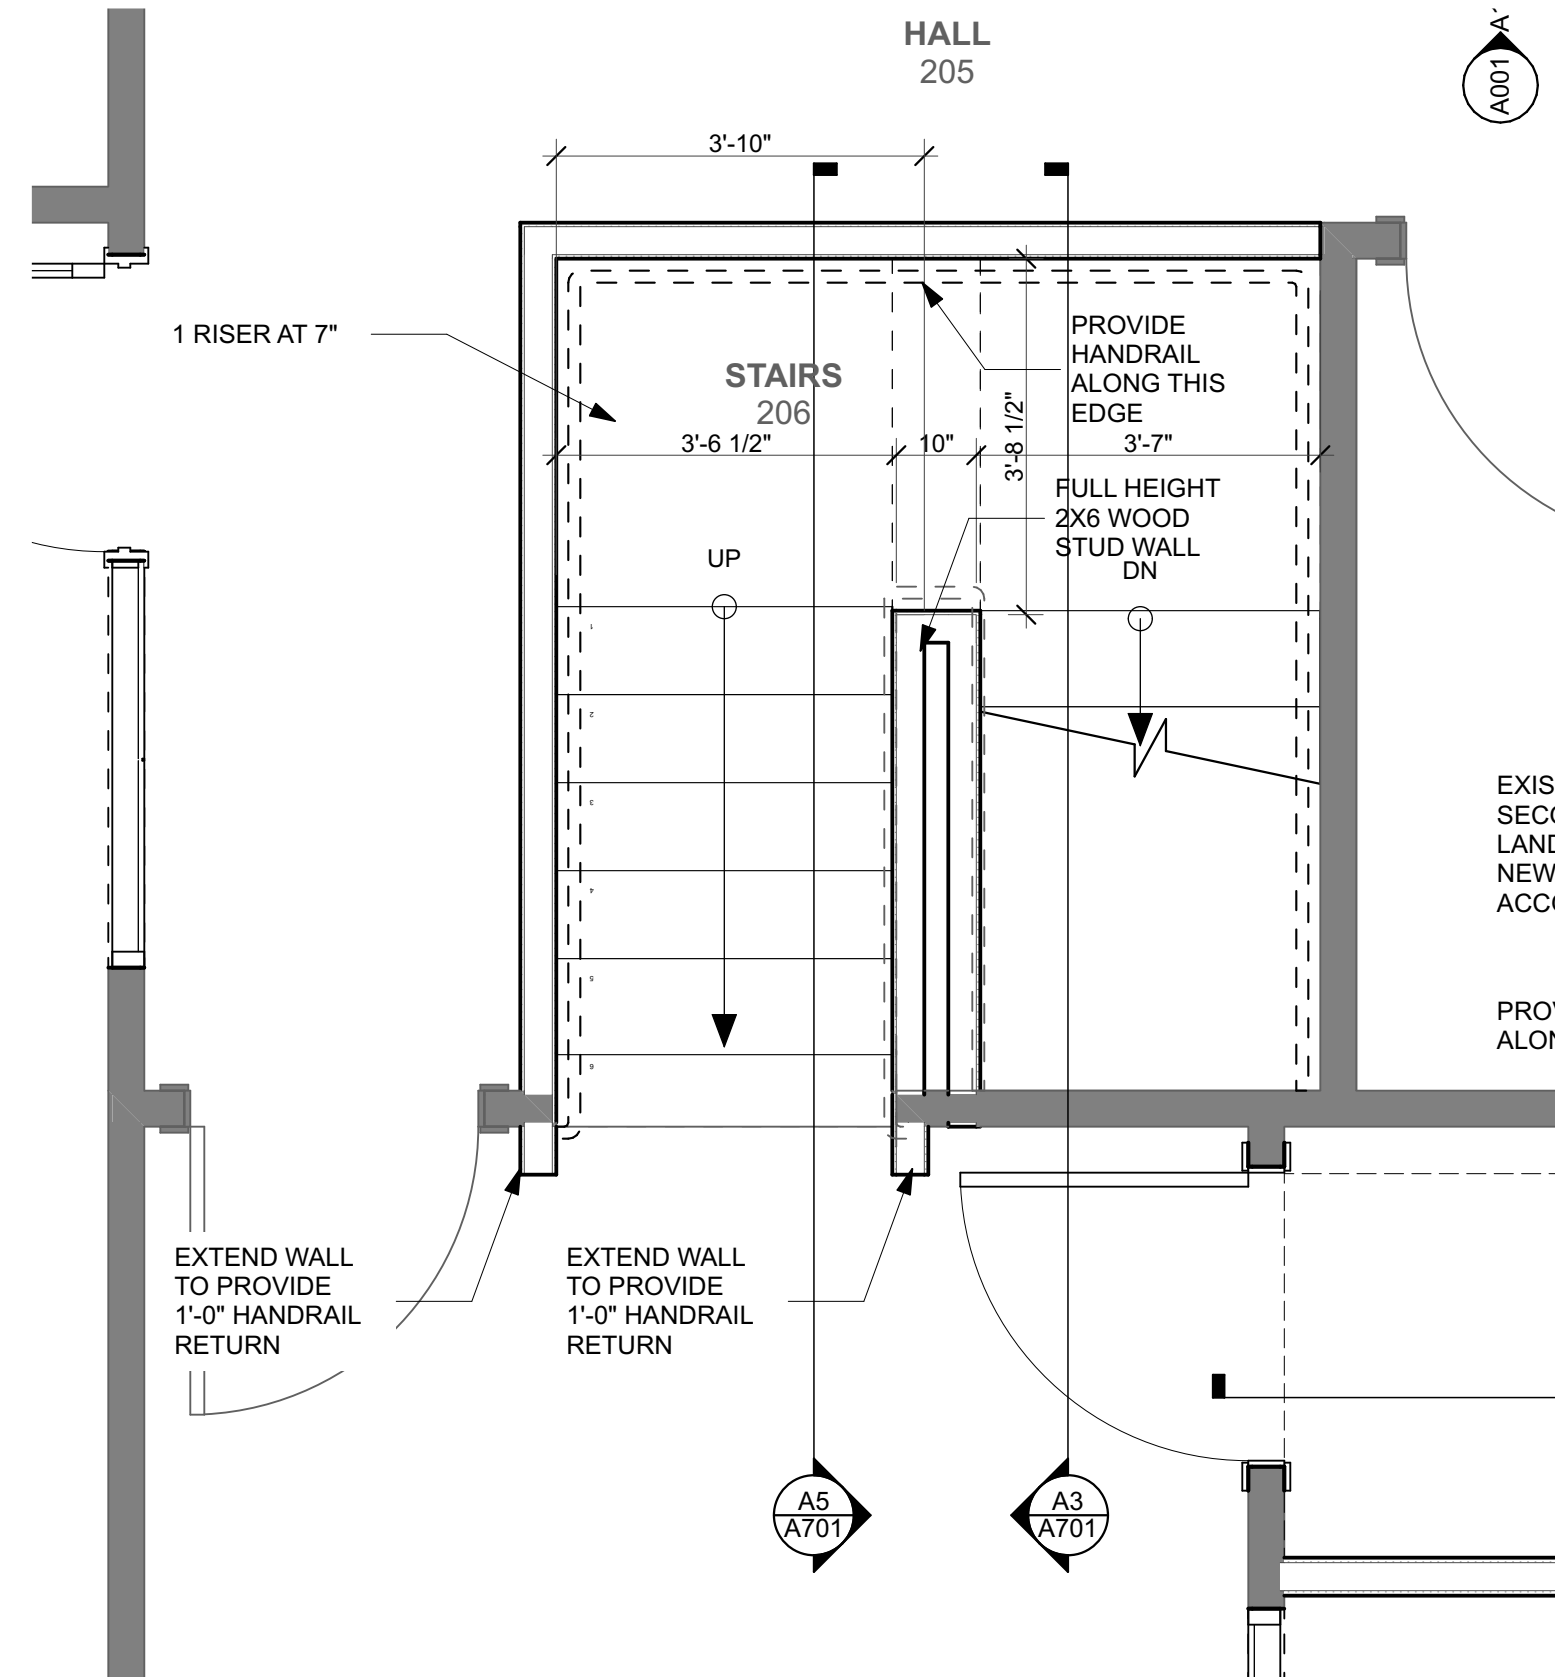

A1 SECOND FLOOR
SCALE: 1/2" = 1'-0"

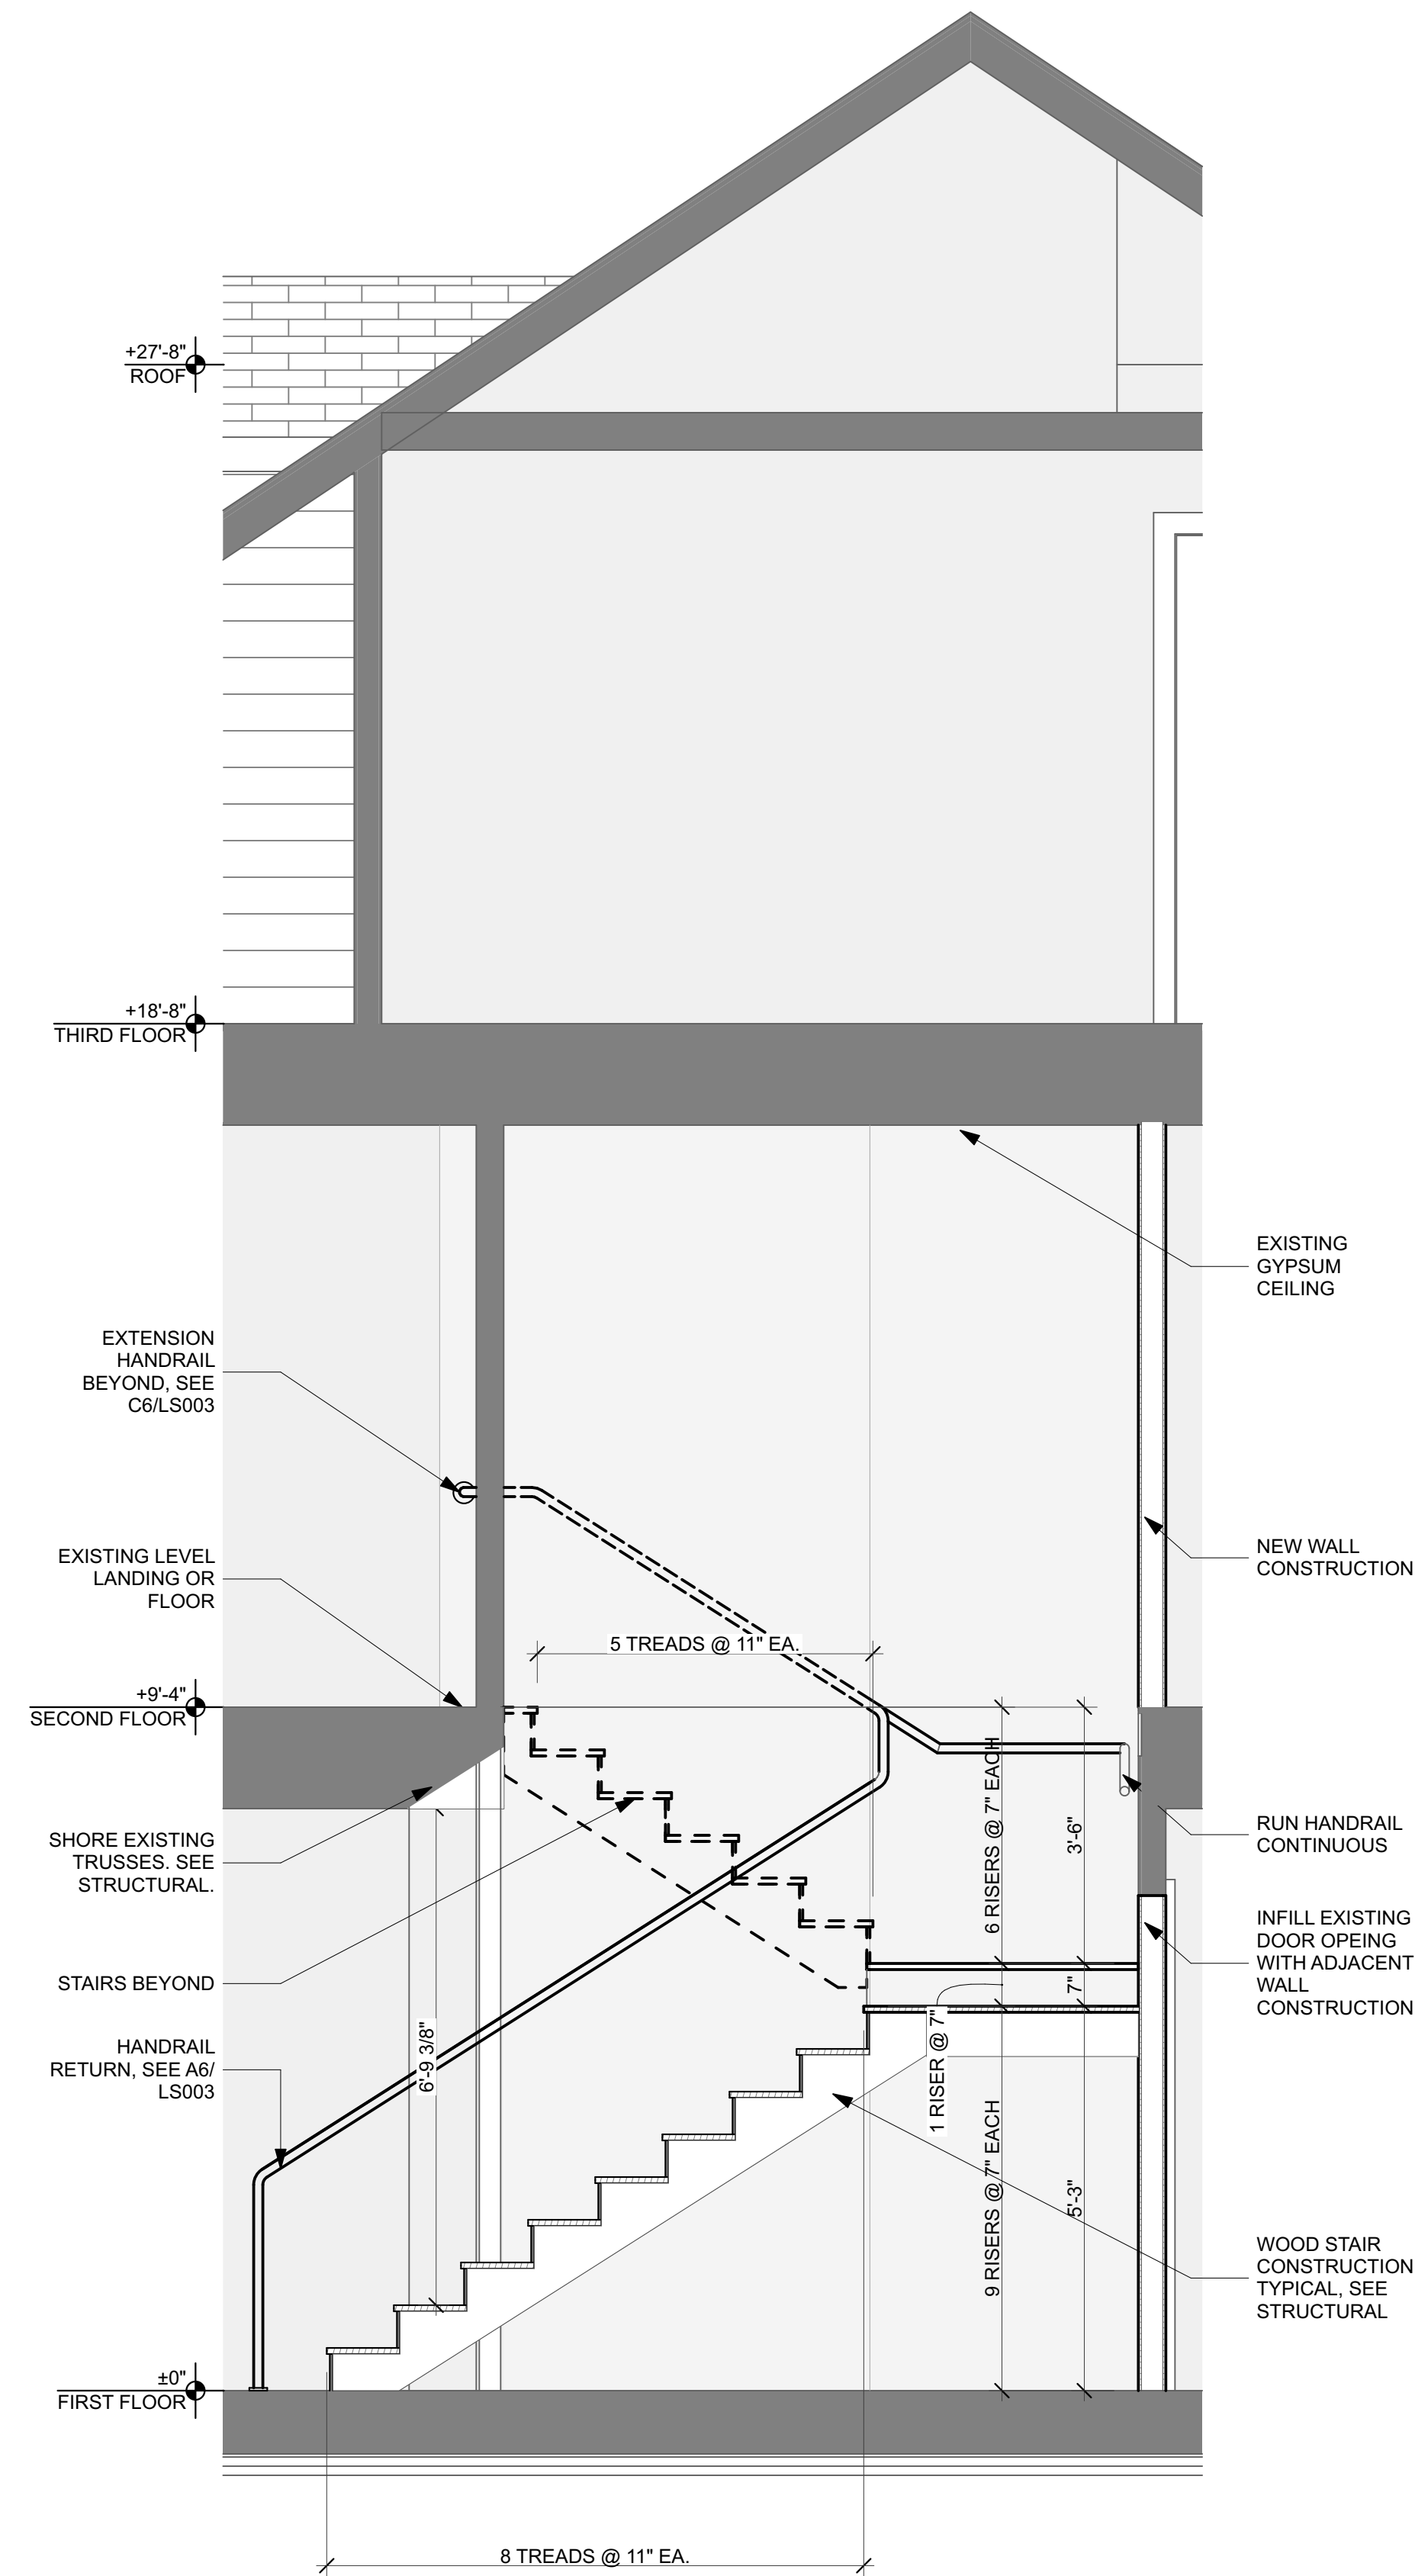

A3 STAIR 102 SECTION
SCALE: 1/2" = 1'-0"

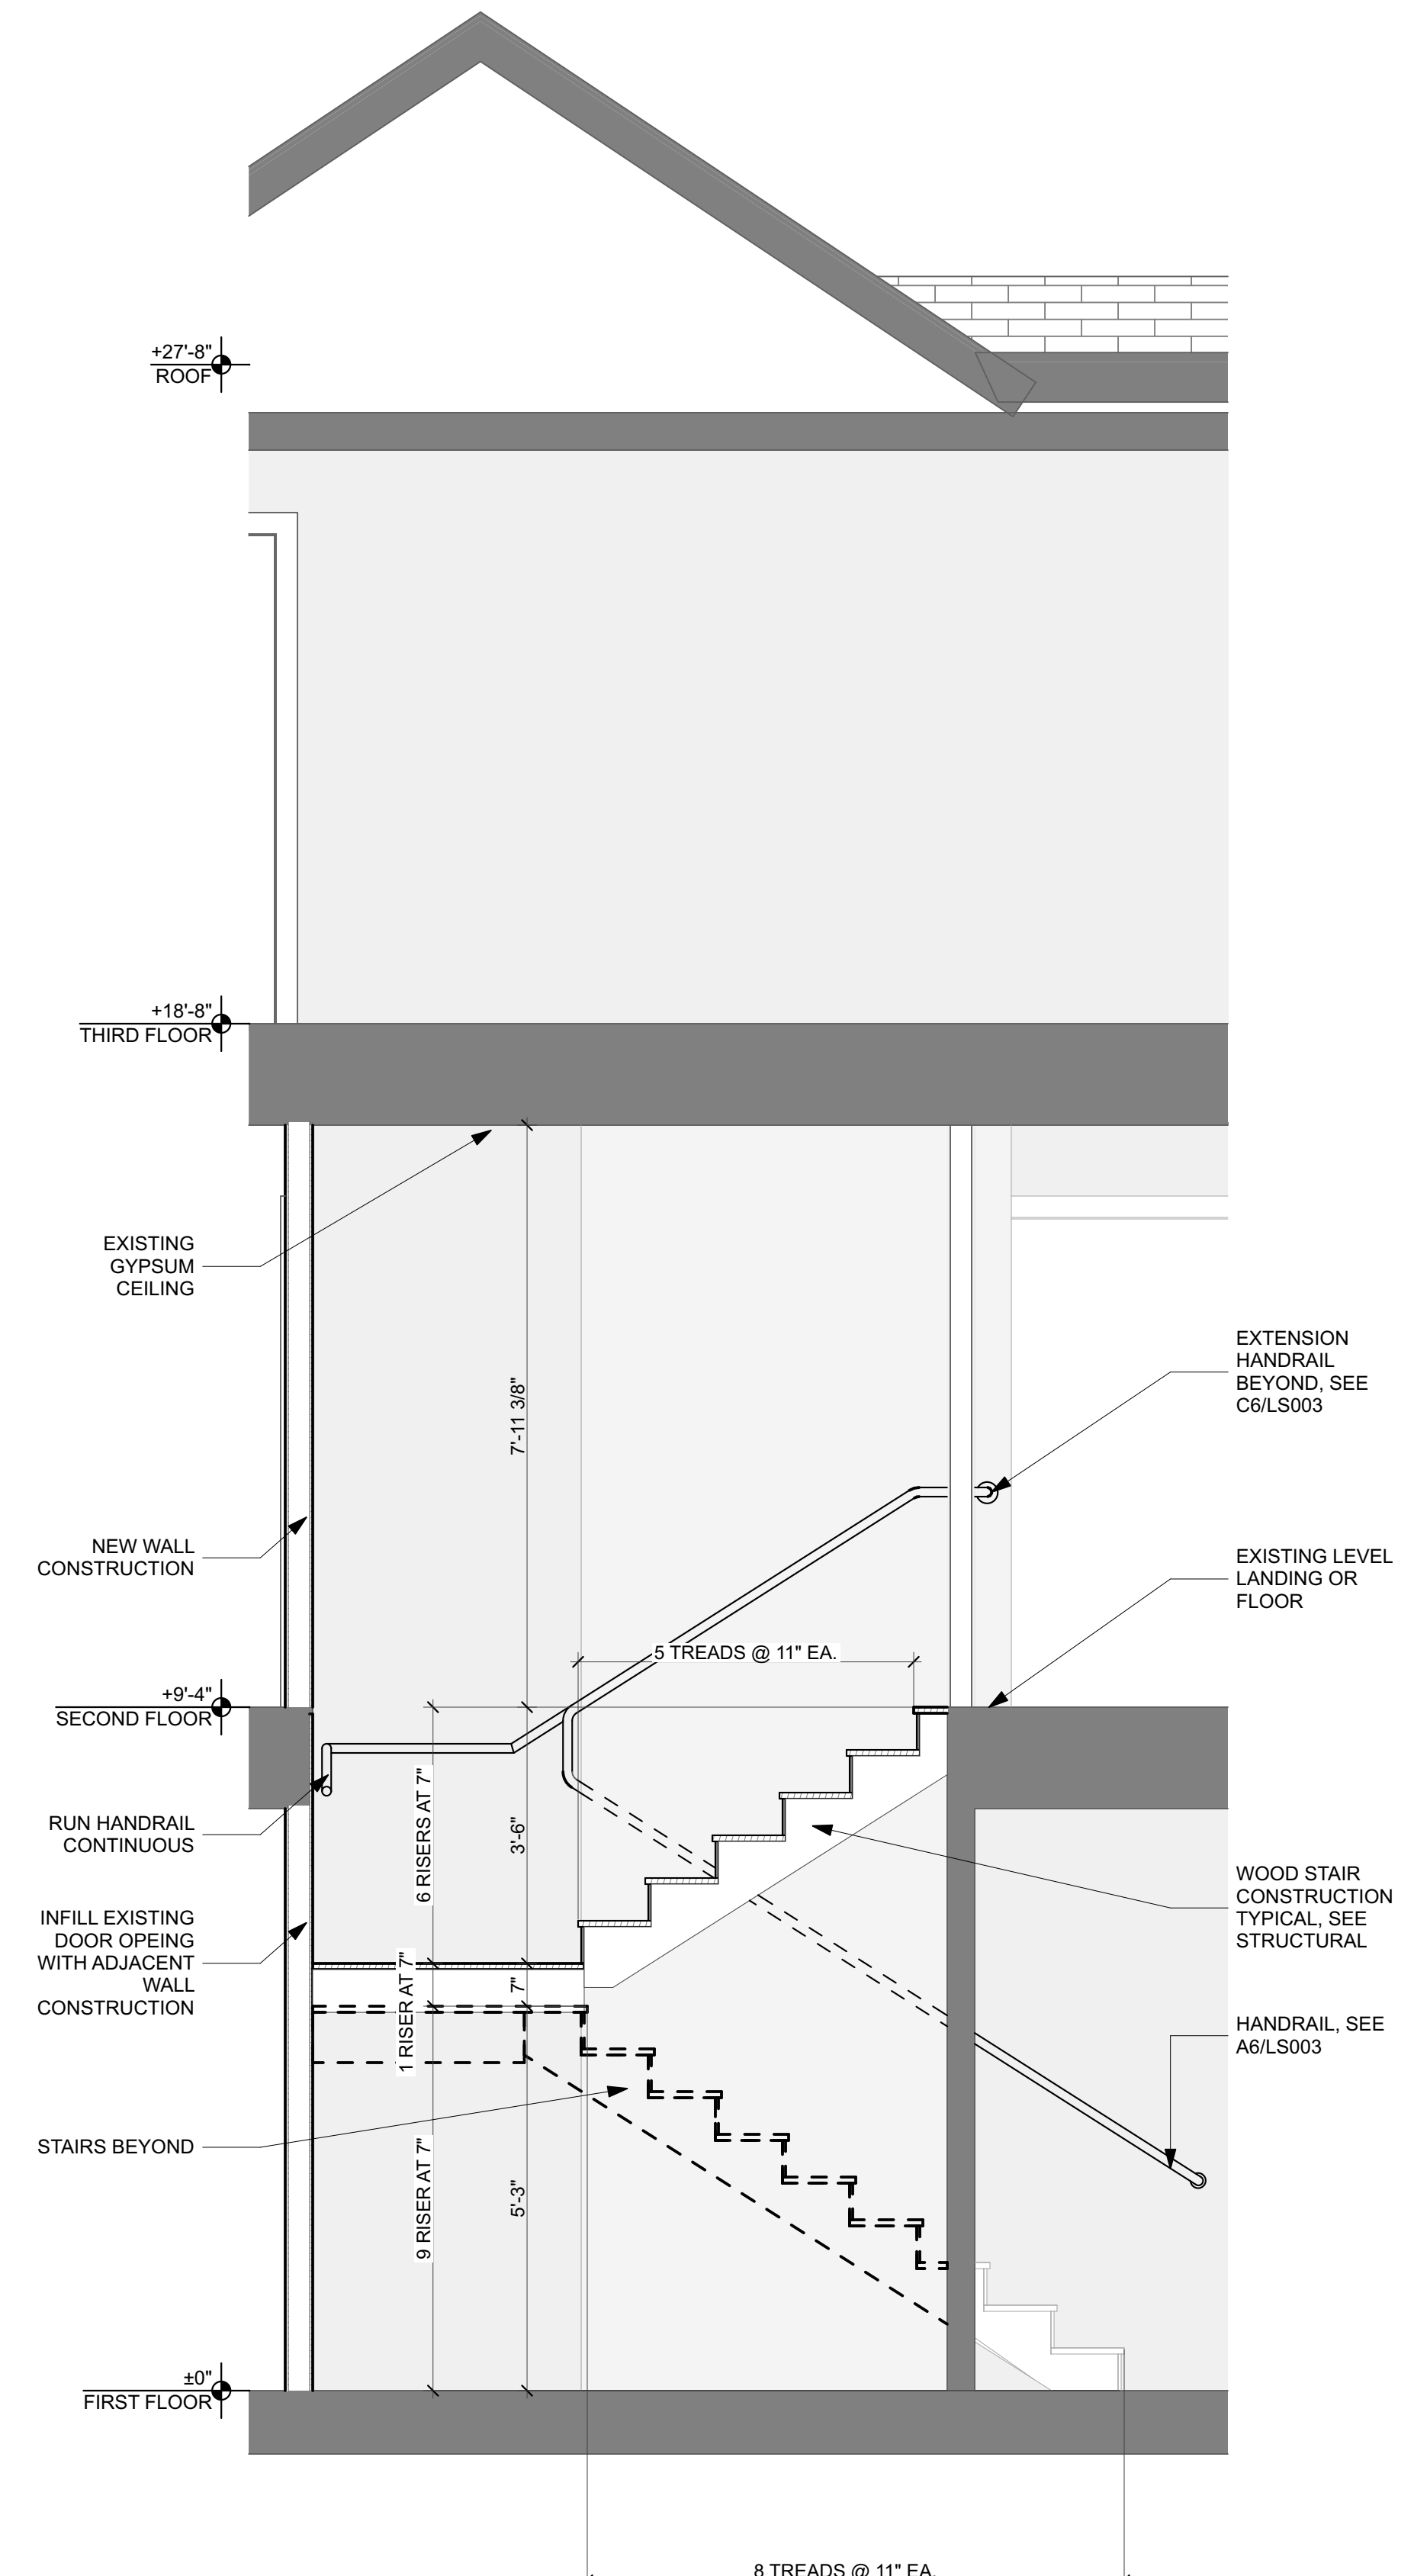

A5 STAIR 206 SECTION
SCALE: 1/2" = 1'-0"