

CONSULTANT:

GONZALEZ
GONZALEZ OFFICE
BUILDING

PROJECT NUMBER: 2022-0288


SUBMISSION TITLE		REVISION TITLE	
DATE	#	DATE	#
06/15/22	01		

STAIRS 219 & 304


AS INSTRUMENTS OF SERVICE, THESE DRAWINGS AND THE DESIGN ARE THE PROPERTY OF THE DODSTONE ARCHITECTS GROUP, INC. ANY REPRODUCTION, STATE AND FEDERAL COPYRIGHT LAWS, REPRODUCTION OR USE OF THESE DRAWINGS OTHER THAN FOR THE PROJECT INTENDED WITHOUT WRITTEN CONSENT FROM THE DODSTONE GROUP ARCHITECTS IS PROHIBITED.

REVIEWED BY: JD DRAWN BY: LS


A702

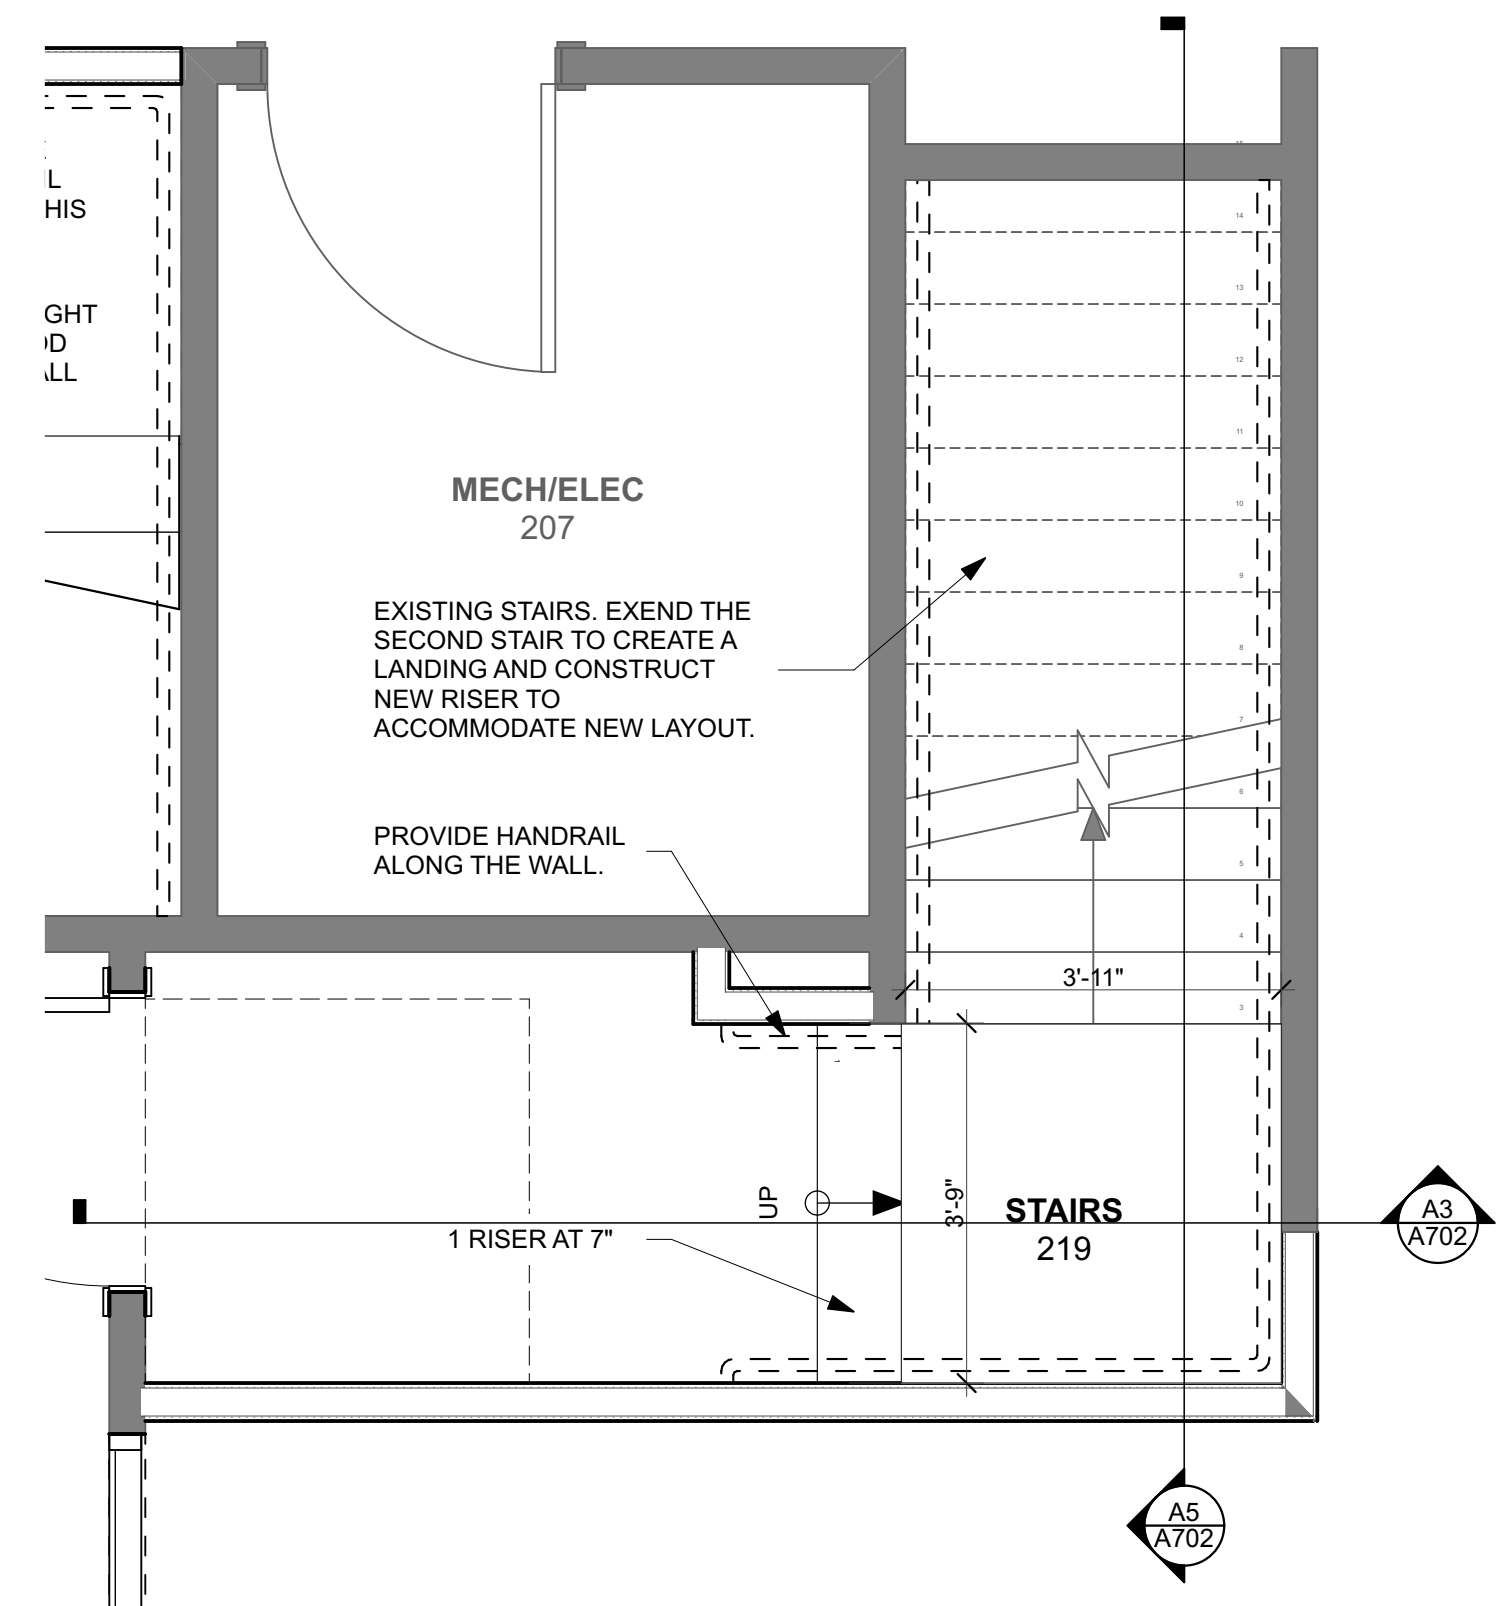


D1 SECOND FLOOR
SCALE: 1/2" = 1'-0"

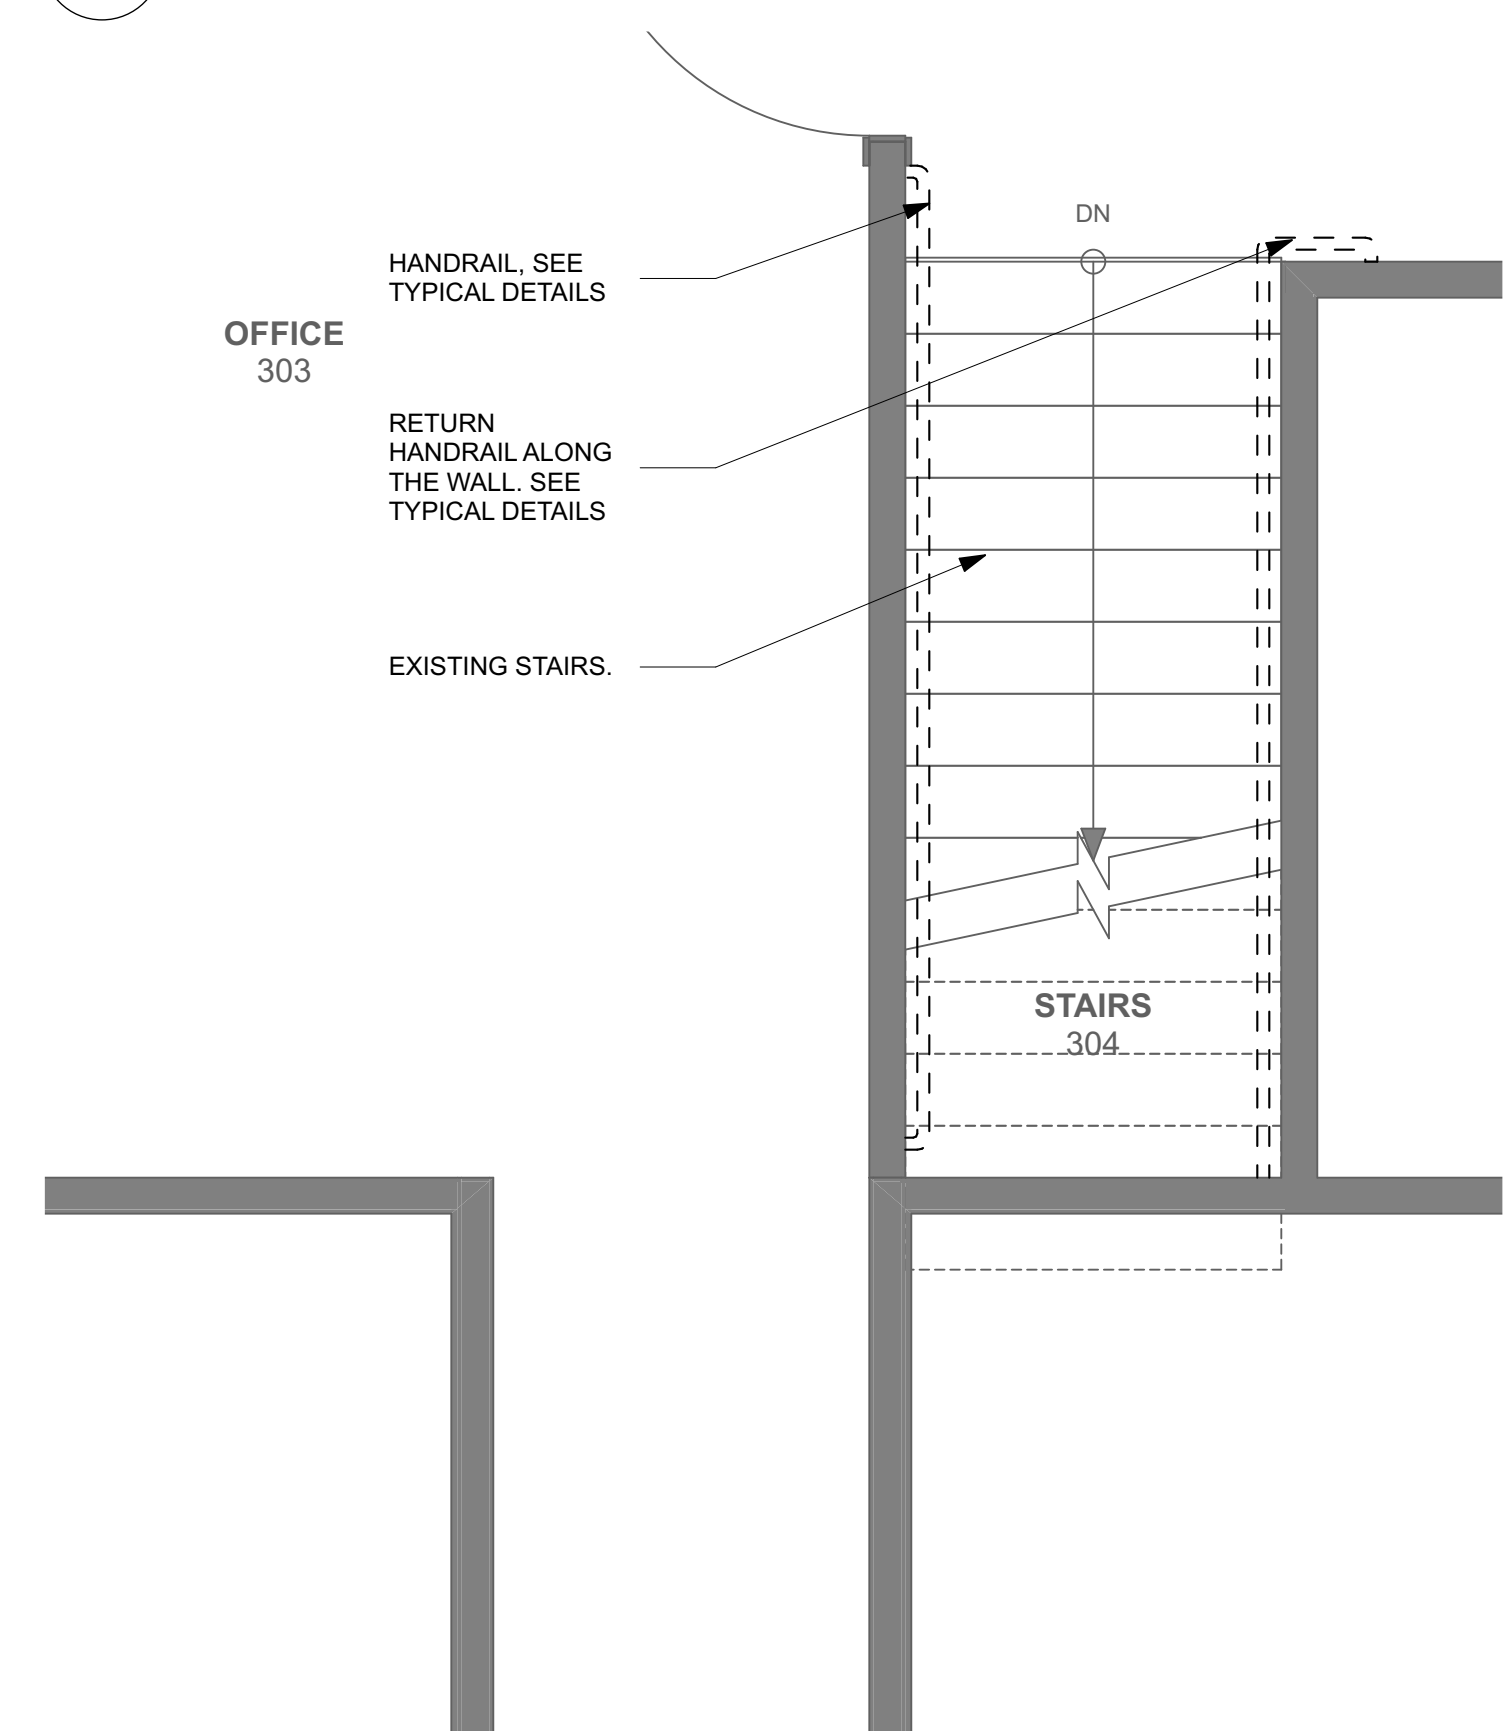

A1 THIRD FLOOR
SCALE: 1/2" = 1'-0"

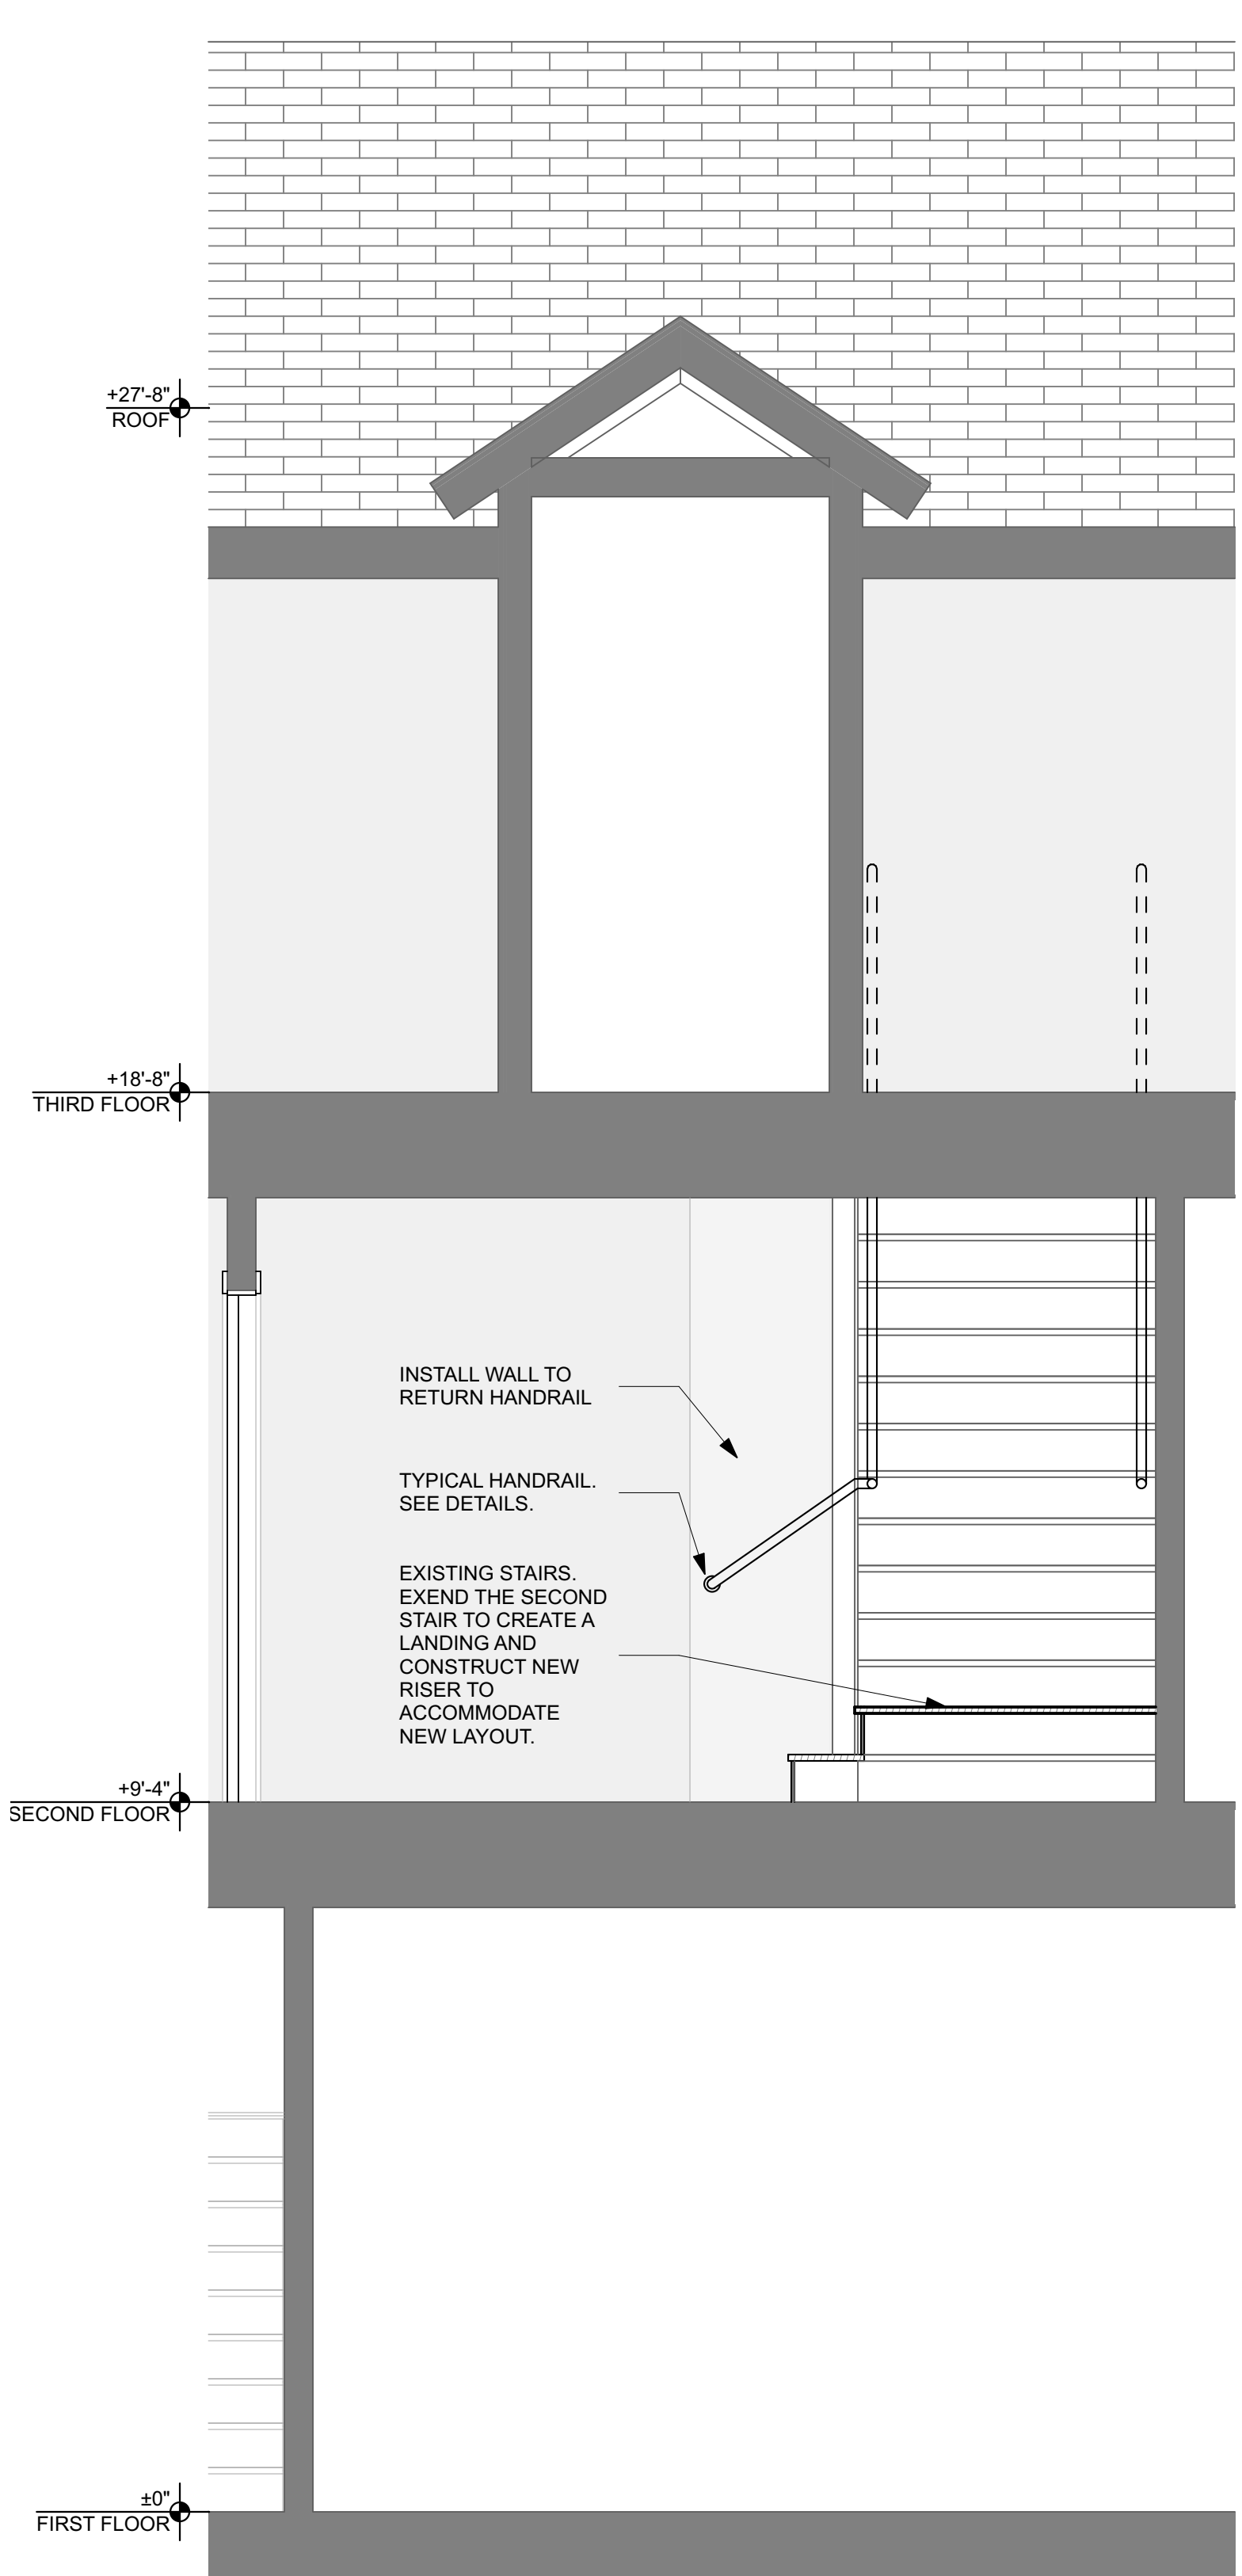

A3 STAIR 219 SECTION
SCALE: 1/2" = 1'-0"

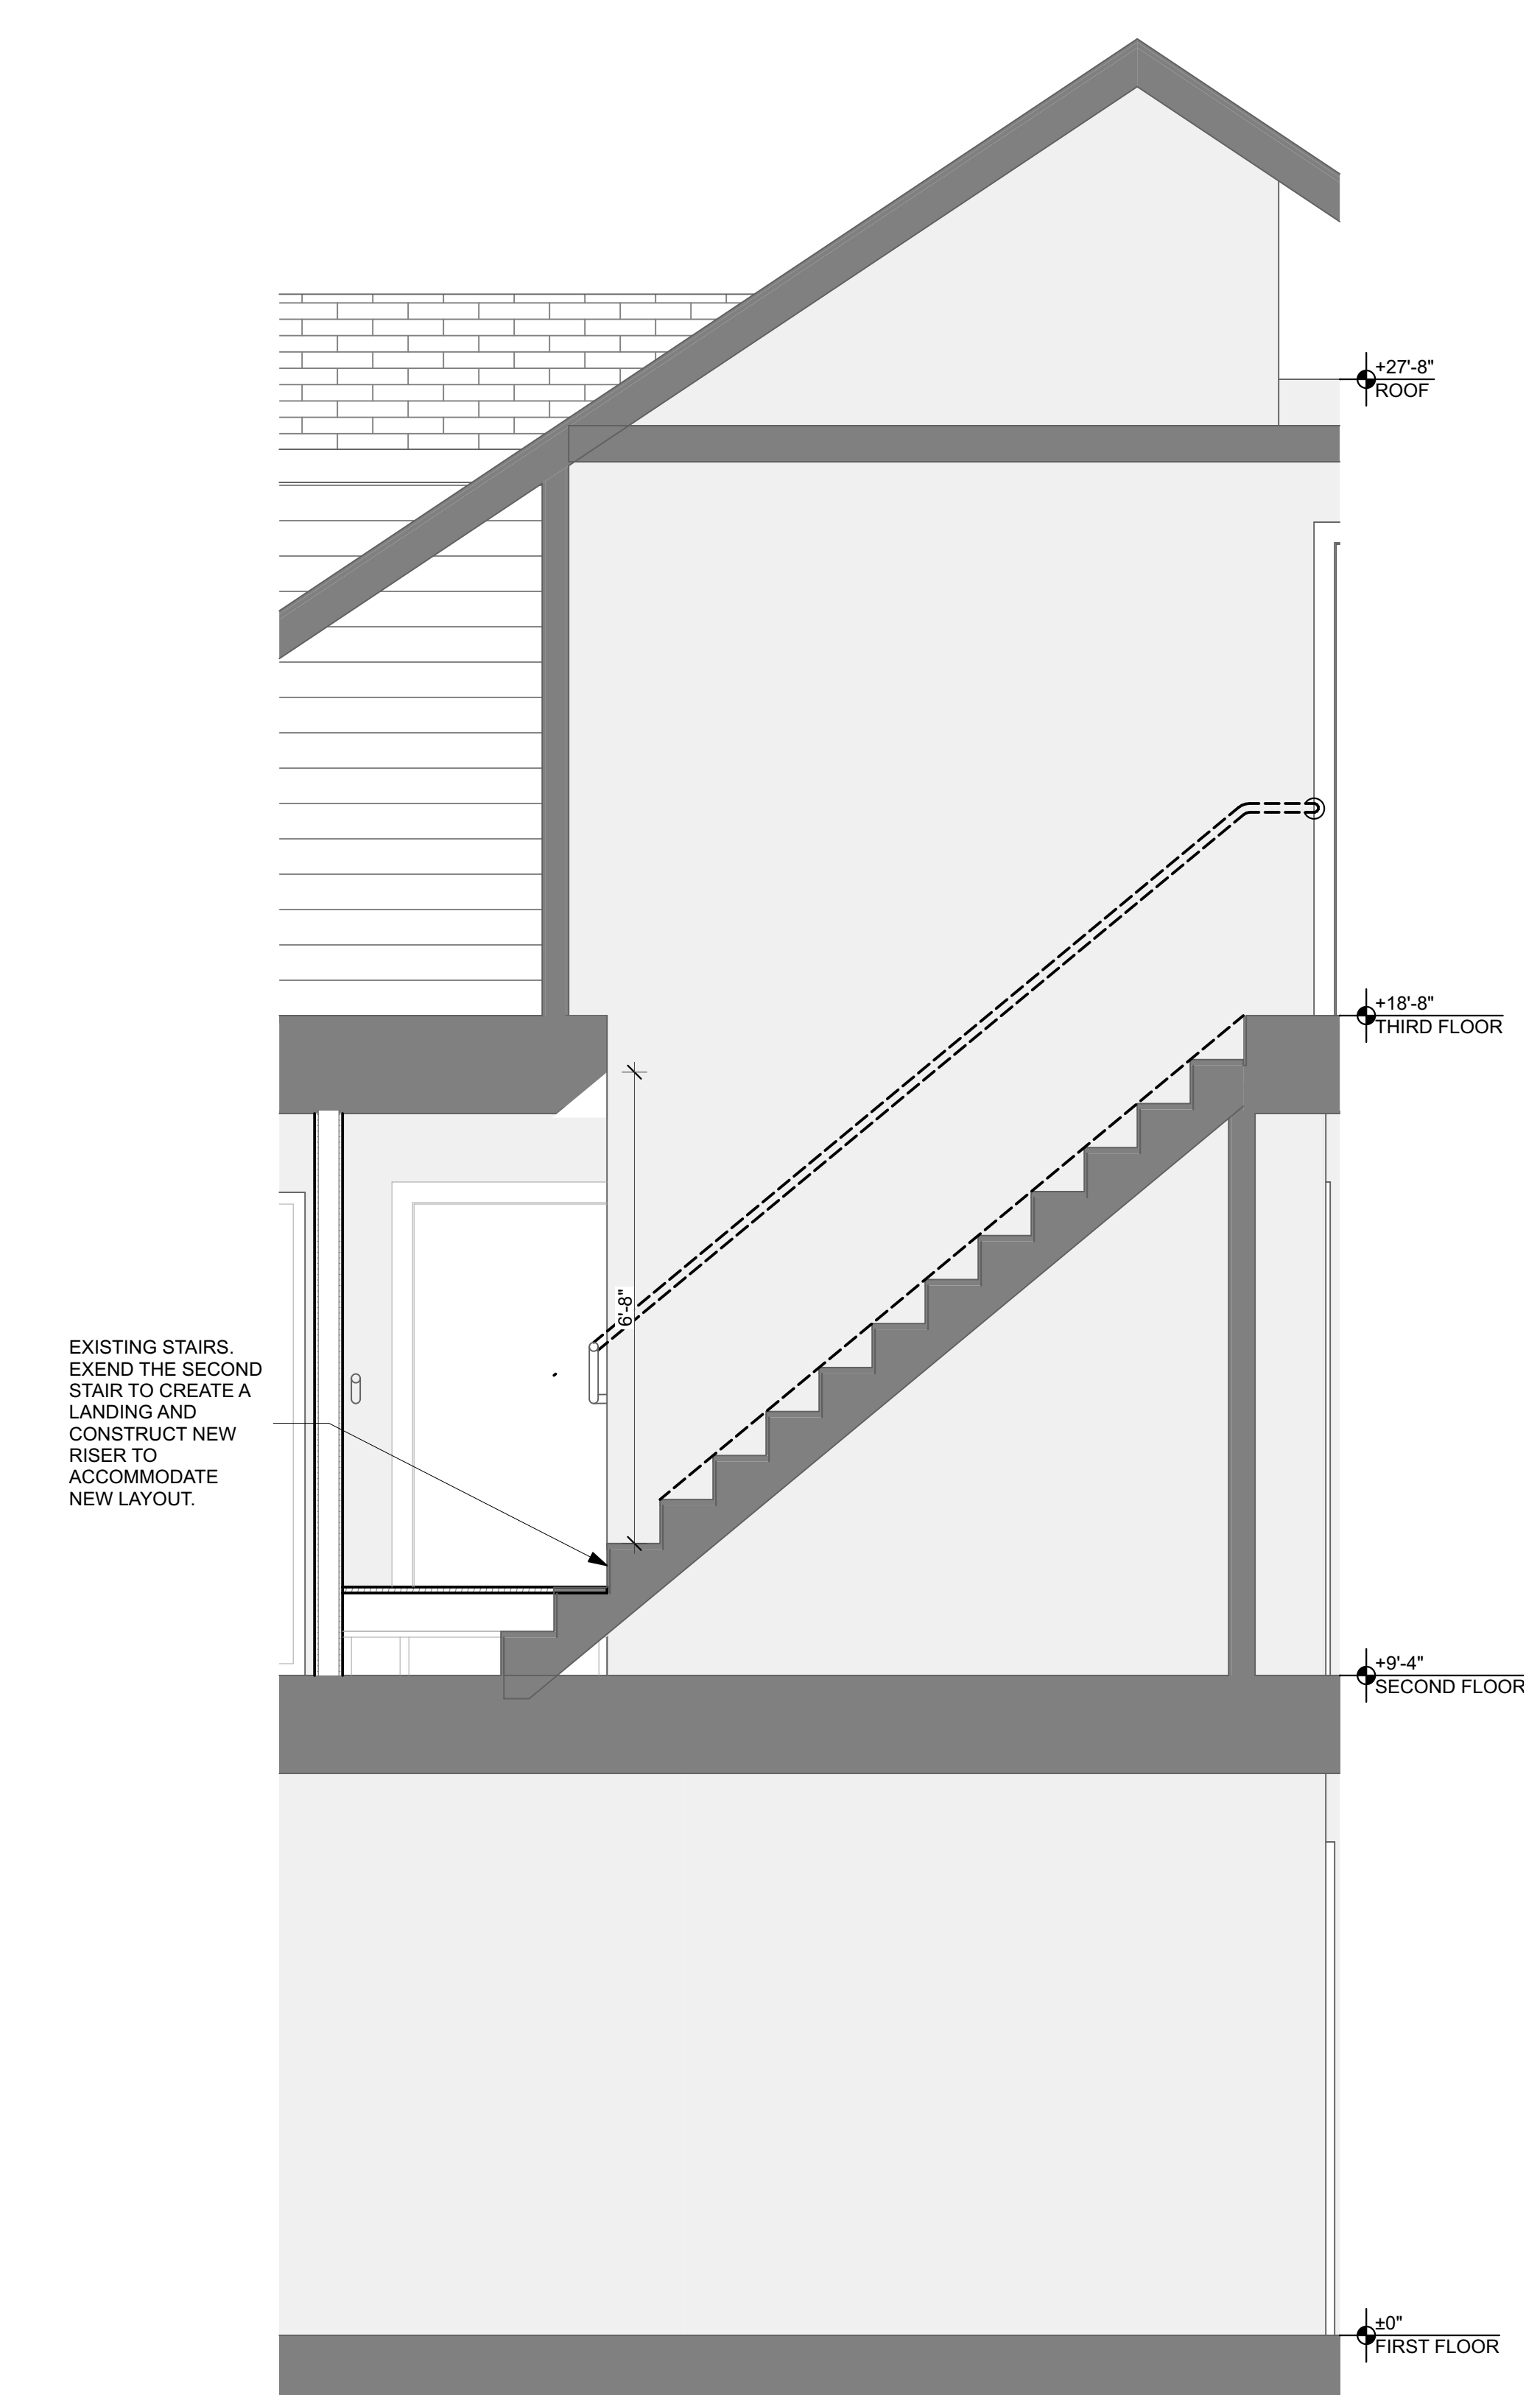

A5 STAIR 304 SECTION
SCALE: 1/2" = 1'-0"