 EXISTING NCL LOAD BEARING CAU WALLS TO REMAIN AND NOT ALLERED. EXISTING NCL LOAD BEARING INTERIOR PARTITION WALLS TO REMAIN AND NOT ALLERED. STERE TO INTERIOR DESIRED DASS. TOR PAINT TINUEL, LEASE BOARDS, MOLDINGS, ETC. EXISTING NCL DECAL 2 (3) A 4.01 FER STERE WALLS. EXISTING NCL PEAR AND A 4.01 FER STERE WALLS. EXISTING NCL PEAR AND A 4.01 FER STERE WALLS. PORTION OF EXISTING INTERIOR FARTHON TO BE NH WATH, ST. HT ALL AND FONT DURING THE UNCOVERING WORK, THE CC DESCARDS THAT INTEROR LOAD EXAMING AND MALLS AND TO BE NH WATH, ST. B. AFLEND AND FARTHON TO BE NH WATH AND THE SAME. NO ATTENTION AND WALL SURFACE THISISES BATHROM HARONTON TO REMAIN THE SAME, NO ATTENTION. EXISTING WALL MOUNTED A/S LINES AND DATAGET TONS. EXISTING WALL MOUNTED A/S LINES AND DATAGET AND WALL SURFACE THISISES. EXISTING WALL MOUNTED A/S LINES AND DATAGET AND THE HEAR AND THE HEAR AND THE PLAND. EXISTING WALL MOUNTED A/S LINES AND DATAGET AND MALLS AND THE SAME. NO ATTENTION TO THE REPLACED AND THE TO THE SAME. NO ATTENTION TO THE REPLACED AND THE SECOND. EXISTING THE FLOORS (MHERE AND PLAND THE HEAR CONSTITUTION TO THE REPLACED WITH NEW DOORS TO BE REMOVED AND REPLACED WITH NEW TO SERVES. EXISTING AND PLAND TO THE REPLACED AND ALL DATEMPTS TO THE REPLACED WITH NEW MOORS. EXISTING AND PLAND THE THE NEW TO THE PROPORED AND TO THE REPLACED WITH NEW MOORS. EXISTING CALL PEAR TO A THE REMOVED AND TO THE REPLACED WITH NEW WOORS. EXISTING CALL DECENT		<u>Plan demolition legend</u>
 WALLS TO REMAIN AND NOT ALTERED, REFER TO INTERGR DESIGN DOOS, ETC. EXISTING NON-EEARING 'I HE FIRE RATED WALLS, REFER TO DETAL 2, ON A-4.01 FOR SPECS, AND ALSO TO HELL ULISTED ASSEMBLES ON A-5.00 TO A-5.04, TP. PORTIGO FO EXISTING INTERICR FAMILION TO BE REMOVED SEE PLAN. F AT ANY POINT DUPING THE UNCOVERING WORK, THE GC D SOCKERS THAT INTERIOR LOAD BEARING WALLS ARE TO BE AFFOLDED AS FART OF THE DEMOVED SEE PLAN. F AT ANY FOINT DUPING THE UNCOVERING WORK, THE GC D SOCKERS THAT INTERIOR LOAD BEARING WALLS ARE TO BE AFFOLD AS FART OF THE DEMOVED SEE PLAN. F AT ANY FOINT DUPING THE UNCOVERING OR REMOVED ANY FART OF THESE WALLS. BAIHROOM DEMOULTION WORK: REMOVE EXISTING TRANSPORT FUEL TO BE AFFOLD ANY ANY ADVOIDT TO REMAIN THE SAME, NO ALTERATIONS. RICHON DEMOULTION WORK: REMOVE EXISTING TRANSPORT FUEL TO BE AFFOLD ANY ANY ADVOIDT TO REMAIN THE SAME, NO ALTERATIONS. RICHON DAND LIKIN WORK: REMOVE EXISTING TRANSPORT FUEL TO BE AFFOLD AND FIXTURES AND AFPLANCE TRANSPORT TO BE REMOVED AND REMOVE THE SAME, NO ALTERATIONS. DENSTING WALL MOUNTED A/C UNTS TO BE REMOVED AND REFLACED. ALL EXISTING TO REAS THE SAME, NO ALTERATIONS. DENSTING GROWER TO BE REMOVED AND REPLACED WITH NEW ONES, TYP. ALL EXISTING STARS AND BALCONY GUARDALS AND HANDRELS TO BE REMOVED AND REPLACED WITH NEW ONES, TYP. ALL EXISTING STARS AND BALCONYED AND REPLACED WITH NEW ONES, TYP. ALL EXISTING STARS AND BALCONYED AND TO BE REMOVED AND TO BE REMOVED AND TO BE REMOVED AND TO BE REMOVED AND TO ALTERT. ALL EXISTING STARS AND DEAL THE NOT TO BE REMOVED AND TO ALTERED. DESTING GAVE AND REPLACED WITH NEW ONES, TO BE		
 EXECUTION NON-EXEMPTIC 1 HE FIRE PATED VALLS. REFER TO DETAL 2 ON A 4-01 FOR SPECS, AD A-5.04, TP. PORTION OF EXISTING INTERIOR PARTITION TO BE REMOVED, SEE PLAN. THE CO. DECOMPOSITING INTERIOR PARTITION TO BE REMOVED ASY FARLO CO. SHALL NOTIFY THE PORTION SOOPLITTON WORK: REMOVE EXISTING FRANCES ANY FARLO FILESE WALLS. BATHROOM DEMOLITION WORK: REMOVE FLOOR AND WALLS ARE TO BE ANALOLISS. REMOVE EXISTING FRANCES ANY FARLO FILESE WALLS. REMOVING ANY FARLO FILESE WALLS. REMOVING DEMOLITION WORK: REMOVE FLOOR AND WALL SHARE FILESE MALLS. REMOVED ANY FARLO FILESE WALLS. REMOVED ANY FARLO FILESE WALLS. REMOVED AND FILENCES (RANCE, SINKS, ETC.), REMOVE ALL MICHTIC BARK, NO ALTERATIONS. EMSTING WALL MOUNTED A/C UNITS TO BE REMOVED AND REMOVED TO REMAIN THE SAME, NO ALTERATIONS. EMSTING THE PLOORS (WHERE APPLICABLE) TO BE REMOVED TR. IF EXISTING FLOOR FINISH IS THE ORIGINA WOOD. PLANCING FLOOR FINISH IS THE ORIGINA WOOD. PLANCING FLOOR FINISH IS THE ORIGINA WOOD. PLANCING FLOOR FINISH IS THE ORIGINA WOOD. STAKE AND RALCOVY CLARGENIS AND ALL EXISTING BOORS TO BE REMOVED AND REFLACED WHITH NEW ONES, TYP. ALL EXISTING TO BE REMOVED AND REFLACED WHITH NEW ONES, TYP. ALL EXISTING SWEEPE AND REPLACED AND / OR REMOVED, REFER TO ELECT. DOOS, TO SPECS. EMSTING SWEEPE AND REPLACED AND REPLACED MICH HERES. ALL EXISTING DOORS ARE TO BE REMOVED AND REFLACED WITH NEW WINDOWS REFERE TO THE PROPOSED ELECTRICAL EXISTING DOORS ARE TO BE REMOVED AND THE REMOVED AND REPLACED WITH NEW MINDOWS. ALL EXISTING DOORS FOR SPECS, CALCULATIONS, DETAILS, ETC. ALL EXISTING CONTENT ON ALL REMOVED AND TO BE REPLACED WITH		WALLS TO REMAIN AND NOT ALTERED. REFER TO INTERIOR DESIGN DWGS. FOR PAINT FINISH, BASE
 REMOVED, SEE PLAN. IF AT ANY POINT DURING THE UNCOVERING WORK, HE GC DISCOVENS HAILINING COMBANING ANY POINT DURING THE UNCOVERING OR REMOVING ANY PART OF THESE WALLS. BAT-ROOM DEMOLITION WORK: REMOVE EXISTING FIXTURES (TUBS, TOLETS, SINKS), REMOVE EXISTING FIXTURES (TUBS, TANDATING, ANY DATE SAME, NO ALTERATIONS. MICTOEN DEMOLITION WORK: REMOVE EXISTING FIXTURES AND APPLIANCE LOCATIONS TO REMAIN THE SAME, NO ALTERATIONS. EXISTING WALL MOUNTED A/C UNITS TO BE REMOVED AND REPLACED. EXISTING THE FLOORS (WHERE APPLICABLE) TO BE REMOVED AND REPLACED. EXISTING THE FLOORS (WHERE APPLICABLE) TO BE REMOVED AND OBD FLOXE FUNSE, THEN NO FLOOR DEMOLITION BOOD FLOXE FUNSE, THEN NO FLOOR DEMOLITION TO BE REMOVED AND REPLACED WITH NEW ONES, TYP. ALL EXTRING STARES AND BALCONY GUARDRALES AND HADRALS TO BE REMOVED AND REPLACED AND / OF REMOVED AND REPLACED WITH NEW WORS, REFER TO THE PROPOSED ONES, TYP. BELECTRICAL EQUIPMENT TO BE REMOVED AND REPLACED WITH NEW WORS, REFER TO THE PROPOSED PLACE WITH NEW DOORS. NO ALTERATIONS FOR SEPECS. COTEST ALL EXTERIOR DOORS ARE TO BE REMOVED AND REPLACED WITH NEW WORS, REFER TO THE PROPOSED ELECTRICAL SYSTEM DEMOLITION SCOPE: ALL EXISTING SELLS AND REPLACED WITH NEW DOORS. SCHEER ACAUSS FOR SEPECTING THE REPLACED AND TO BE REPLACED WITH NEW DOORS. SCHEER ACAUSS FOR SEPECTING SALL EXISTING SELL MONTOS FOR SEPECT, CAUSI THEORS, DIALS, ETC. SHAD ROPARDED AND REPLACED WITH NEW		EXISTING NON-BEARING 1 HR FIRE RATED WALLS. REFER TO DETAIL 2 ON A-4.01 FOR SPECS, AND ALSO TO THE UL LISTED ASSEMBLIES ON A-5.00 TO
 HETUIRES (TUBS, TOILETS, SINKS), REMOVE FEDOR AND WALL SURFACE FINISHES, BATHRONG LAYOUT TO REMAIN THE SAME, NO ALTERATIONS. RITCHEN DEMOLITION WORK: REMOVE EXISTING FINITRES & APPLIADES (RANGE, SINKS, ETC), REMOVE ALL KITCHEN CABINETS AND COUNTER TOPS, RITCHEN LAYOUT AND FIXTURES AND APPLENCE LUCATIONS TO REMAIN THE SAME, NO ALTERATIONS. EXISTING WALL MOUNTED A/C UNITS TO BE REMOVED AND REPLACED. EXISTING TILE FLOORS (WHERE APPLICABLE) TO BE REMOVED TYP. ALL EXISTING TILE FLOORS (WHERE APPLICABLE) TO BE REMOVED TYP. IF EXISTING FLOOR FINISH IS THE ORIGINAL WOOD PLANK FINISH, THEN NO FLOOR DEMOLITION IS REQUIRED. EXISTING TILE FLOORS (WHERE APPLICABLE) TO BE REMOVED TYP. IF EXISTING TO BE REMOVED AND REPLACED WITH NEW WOOD PLANK FINISH, THEN NO FLOOR DEMOLITION IS REQUIRED. ALL EXISTING DOORS TO BE REMOVED AND REPLACED WITH NEW ONES, TYP. ALL EXISTING TO BE REMOVED AND REPLACED WITH NEW ONES, TYP. BLECTRICAL EQUIPMENT TO BE REPLACED AND / OR REMOVED, REFER TO LLECT. DWGS. FOR SPECS. ELECTRICAL EQUIPMENT TO BE REMOVED AND REPLACED WITH NEW ONES, TYP. ALL EXISTING DOORS ARE TO BE REMOVED AND REPLACED WITH NEW DOORS. EXISTING GAS WATER HEATER TAINK TO BE REMOVED AND REPLACED WITH NEW DOORS. EXISTING SAMER HEATER TO BE REMOVED AND REPLACED WITH NEW DOORS. EXISTING WINDOWS TO BE REMOVED AND TO BE REPLACED WITH NEW WINDOWS, REFER TO THE PROPOSED PLUCED WITH NEW WINDOWS, REFER TO THE PROPOSED PLUCED WITH NEW WINDOWS, REFER TO THE PROPOSED AND TO BE REMOVED AND TO BE RE		PORTION OF EXISTING INTERIOR PARTITION TO BE REMOVED, SEE PLAN. IF AT ANY POINT DURING THE UNCOVERING WORK, THE GC DISCOVERS THAT INTERIOR LOAD BEARING WALLS ARE TO BE AFFECTED AS PART OF THE DEMOLITION SCOPE, THE GC SHALL NOTIFY THE ENGINEER OF RECORD BEFORE DEMOLISHING OR
 KIECHEN DEMOLITION WORK: REMOVE EXISTING TRUTURES & APPLIANCES (RANGE, SINKS, ETC.), REMOVE ALL KITCHEN CABINETS AND COUNTER TOPS. KIECHEN LAYOUT AND FIXTURES AND APPLIANCE UCATIONS TO REMAIN THE SAME, NO ALTERATIONS. EXISTING WALL MOUNTED A/C UNITS TO BE REMOVED AND REPLACED. EXISTING WALL MOUNTED A/C UNITS TO BE REMOVED AND REPLACED. EXISTING TILE FLOORS (WHERE APPLICABLE) TO BE REMOVED TYP. IF EXISTING WINDOWS TO BE REMOVED AND REPLACED. ALL EXISTING DOORS TO BE REMOVED AND REPLACED WITH NEW ONES, TYP. ALL EXISTING STARES AND BALLONY GUARDRAILS AND HANDRAILS TO BE REMOVED AND TO PERCOMPED AND REPLACE WITH NEW INSTANT (TANK-LESS) GAS WATER HEATERS. ELECTRICAL EQUIPMENT TO BE REMOVED AND REPLACED WITH NEW WINDOWS, TO BE REMOVED AND REPLACED WITH NEW MOORS. ELECTRICAL SYSTEM DEMOLITION SCOPE: ALL EXISTING FUDACED WITH NEW WINDOWS, REFER TO THE PROPOSED PLOOR PLANS AND ELEVATIONS. MO ALTERATIONS TO THE EXISTING WALL OPENINGS. ELECTRICAL SYSTEM DEMOLITION SCOPE: ALL EXISTING FUDACED WITH NEW STOR SPECS, CALCULATIONS, DETALS, ETC. PLANDEN SYSTEM DEMOLITION SCOPE: ALL EXISTING WALL MOUNTED UNITS ARE TO BE REMOVED AND TO BE REPLACED WITH NEW, REFER TO THE PROPOSED PLANE REPLACED WITH NEW, REFER TO THE PROPOSED WILLING NO SAWINGS FOR SPECS, CALCULATIONS, DETALS, ETC. PLANDENG SONS SYSTEM DEMOLITION SCOPE: ALL EXISTING WALL MOUNTED UNITS ARE TO BE REMOVED AND TO BE REPLACED WITH NEW REFER TO THE PROPOSED WILLING NO SAW	1	FIXTURES (TUBS, TOILETS, SINKS), REMOVE FLOOR AND WALL SURFACE FINISHES. BATHROOM LAYOUT TO
 ALL EXISTING WALL MOUNTED A/C UNITS TO BE REMOVED AND REFLACED. ALL EXISTING EXISTING WINDOWS TO BE REMOVED AND REFLACED. EXISTING TILE FLOORS (WHERE APPLICABLE) TO BE REMOVED TYP. IF EXISTING FLOOR FINISH IS THE ORIGINAL WOOD PLANK FINISH, HEN NO FLOOR DEWOLITION IS REQUIRED. ALL EXISTING DOORS TO BE REMOVED AND REPLACED WITH NEW ONES, TYP. ALL EXISTING COURS TO BE REMOVED AND REPLACED WITH NEW ONES, TYP. ALL EXISTING COURS TO BE REMOVED AND REPLACED WITH NEW ONES, TYP. ELECTRICAL EQUIPMENT TO BE REPLACED AND / OR REMOVED. REFER TO ELECT. DWGS. FOR SPECS. EXISTING CAS WATER HEATER TANK TO BE REMOVED AND REPLACE WITH NEW INSTANT (TANK-LESS) GAS WATER HEATERS. NOTES: EXISTING FOORS ARE TO BE REMOVED AND REPLACED WITH NEW WINDOWS. REFER TO THE PROPOSED FLOOR FUNDS AND DEVOLUTION SCOPE: ALL EXISTING FEDEACED WITH NEW WINDOWS. NO ALTERATIONS TO THE EXISTING WALL OPENNICS. ELECTRICAL SYSTEM DEMOLITION SCOPE: ALL EXISTING FLEOTRICAL SYSTEM, PANELS, WIRING, FLC. TO BE REMOVED AND TO DE REPLACED WITH NEW. REFER TO THE PROPOSED FLOOR CLARAWINGS FOR SPECS, CALCULATIONS, DETAILS, ETC. S-) NECHANICAL SYSTEM DEMOLITION SCOPE: ALL EXISTING FLEOTRICAL DRAWINGS FOR SPECS, CALCULATIONS, DETAILS, ETC. S-) MECHANICAL SYSTEM DEMOLITION SCOPE: ALL EXISTING WALL MOUNTED UNITS ARE TO BE REMOVED AND TO BE REMOVED AND TO BE REPLACED WITH NEW. REFER TO THE PROPOSED FLUMBING DRAWINGS FOR SPECS, CALCULATIONS, DETAILS, ETC. S-) MECHANICAL SYSTEM DEMOLITION SCOPE: ALL EXISTING WALL MOUNTED UNITS ARE TO BE REMOVED EXISTING SYLIT SYSTEM. REFER TO THE PROPOSED MECHANICAL DRAWINGS FOR SPECS, CALCULATIONS, DETAILS, ETC. ALL EXISTING EXTERNOR FAILINGS ON BALCONIES TO BE REMOVED AND REPLACED WITH NEW ONES. SUSTEM FOR (2) BEDROOM UNTS IT TO BE REMOVED TO BE REMOVED AND REPLACED WITH NEW ONES. ALL EXISTING EXTERNOR FAILINGS ON BALCO	2	KITCHEN DEMOLITION WORK: REMOVE EXISTING FIXTURES & APPLIANCES (RANGE, SINKS, ETC.), REMOVE ALL KITCHEN CABINETS AND COUNTER TOPS. KITCHEN LAYOUT AND FIXTURES AND APPLIANCE
 ALL EXTERIOR EXISTING WINDOWS TO BE REMOVED AND REPLACED. EXISTING TILE FLOORS (WHERE APPLICABLE) TO BE REMOVED TYP, IF EXISTING FLOOR FINISH IS THE ORGINAL WOOD PLANK FINISH, THEN NO FLOOR DEMOLTION IS REQUIRED. ALL EXISTING DOORS TO BE REMOVED AND REPLACED WITH NEW ONES, TYP. ALL EXISTING STAIRS AND BALCONY GUARDRAILS AND HANDRAILS TO BE REMOVED AND REPLACED WITH NEW ONES, TYP. ALL EXISTING CAS WATER HEATER TANK TO BE REMOVED AND REPLACE QUIPMENT TO BE REPLACED WITH NEW ONES, TYP. EXISTING GAS WATER HEATER TANK TO BE REMOVED AND REPLACE WITH NEW INSTANT (TANK-LESS) GAS WATER HEATERS. EXISTING CAS WATER HEATER TANK TO BE REMOVED AND REPLACE WITH NEW INSTANT (TANK-LESS) GAS WATER HEATERS. ALL EXTERIOR DOORS ARE TO BE REMOVED AND TO BE REPLACED WITH NEW MOORS. PLATERIOR WINDOWS TO BE REMOVED AND TO BE REPLACED WITH NEW MOORS. SCHEREN AND DOORS. SCHEREN AND PARELS. SCHEREN AND RE	3	EXISTING WALL MOUNTED A/C UNITS TO BE REMOVED
 REMOVED TYP. IF EXISTING FLOOR FINISH IS THE ORIGINAL WOOD PLANK FINISH, THEN NO FLOOR DEMOLITION IS REQUIRED. ALL EXISTING DOORS TO BE REMOVED AND REPLACED WITH NEW ONES, TYP. ALL EXISTING STAIRS AND BALCONY GUARDRAILS AND HANDRAILS TO BE REMOVED AND REPLACED WITH NEW ONES, TYP. ALL EXISTING GAS WATER TO BE REPLACED AND / OR REMOVED, REFER TO ELECT. DWGS. FOR SPECS. EXISTING GAS WATER HEATER TANK TO BE REMOVED AND REPLACE WITH NEW INSTANT (TANK-LESS) GAS WATER HEATERS, NOTES: ALL EXTERIOR DOORS ARE TO BE REMOVED AND REPLACED WITH NEW WINDOWS. EXTERIOR WINDOWS TO BE REMOVED AND REPLACED WITH NEW WINDOWS. EXTERIOR WINDOWS TO BE REMOVED AND REPLACED WITH NEW WINDOWS. REFER TO THE PROPOSED FLOOR PLANS AND ELEVATIONS. NO ALTERATIONS TO THE EXISTING WALL OPENINGS. ELECTRICAL SYSTEM DEMOLITION SCOPE: ALL EXISTING ELECTRICAL SYSTEM, PANELS, WIRNG, ETC. TO BE REMOVED AND TO BE REPLACED WITH NEW. REFER TO THE PROPOSED ELECTRICAL DRAWINGS FOR SPECS, CALCULATIONS, DETAILS, ETC. PLUMBING SYSTEM DEMOLITION SCOPE: ALL EXISTING PLUMBING SEWER SYSTEM DEMOLITION SCOPE: ALL EXISTING PLUMBING SEWER SYSTEM DEMOLITION SCOPE: ALL EXISTING SPUT SYSTEM FOR CLOUNTS NEETAILS, ETC. MECHANICAL SYSTEM DEMOLITION SCOPE: ALL EXISTING SPUT SYSTEM FOR SPECS, CALCULATIONS, DETAILS, ETC. MECHANICAL SYSTEM DEMOLITION SCOPE: ALL EXISTING SPUT SYSTEM FOR CLOUNTS NEETAILS, ETC. MECHANICAL SYSTEM DEMOLITION SCOPE: ALL EXISTING SPUT SYSTEM FOR CLOUNTS DETAILS, ETC. MECHANICAL SYSTEM DEMOLITION SCOPE: ALL EXISTING SPUT SYSTEM FOR SYSTEM DEMOLITION SCOPE: ALL EXISTING SPUT SYSTEM FOR SPECS, CALCULATIONS, DETAILS, ETC. MECHANICAL SYSTEM DEMOLITION SCOPE: ALL EXISTING SPUT SYSTEM FOR CLOUNTED UNITS ARE TO BE REMOVED. EXISTING SPUT SYSTEM FOR REPLACED WITH A NEW SYSTEM. TO REMAIN AND NOT ALTERED, TYP.<td>4</td><td></td>	4	
 WITH NEW ONES, TYP. ALL EXISTING STAIRS AND BALCONY GUARDRAILS AND HANDRAILS TO BE REMOVED AND REPLACED WITH NEW ONES, TYP. ELECTRICAL EQUIPMENT TO BE REPLACED AND / OR REMOVED, REFER TO ELECT. DWGS. FOR SPECS. EXISTING GAS WATER HEATER TANK TO BE REMOVED AND REPLACE WITH NEW INSTANT (TANK-LESS) GAS WATER HEATERS, NOTES: ALL EXTERIOR DOORS ARE TO BE REMOVED AND REPLACED WITH NEW DOORS. EXISTING CONSTANT (TANK-LESS) GAS WATER HEATERS, NOTES: ALL EXTERIOR DOORS ARE TO BE REMOVED AND REPLACED WITH NEW DOORS. EXECTIVATIONS TO BE REMOVED AND TO BE REPLACED WITH NEW WINDOWS. REFER TO THE PROPOSED FLOOR PLANS AND ELEVATIONS. NO ALTERATIONS TO THE EXISTING WALL OPENINGS. ELECTRICAL SYSTEM DEMOLITION SCOPE: ALL EXISTING ELECTRICAL SYSTEM DEMOLITION SCOPE: ALL EXISTING ELECTRICAL SYSTEM DEMOLITION SCOPE: ALL EXISTING PLUMBING SYSTEM DEMOLITION SCOPE: ALL EXISTING PLUMBING SYSTEM DEMOLITION SCOPE: ALL EXISTING PLUMBING SEWER SYSTEM, (CAST IRON) TO BE REMOVED AND TO BE REPLACED WITH NEW. REFER TO THE PROPOSED PLUMBING DRAWINGS FOR SPECS, CALCULATIONS, DETAILS, ETC. AN DECHANICAL SYSTEM DEMOLITION SCOPE: ALL EXISTING PLUMBING DRAWINGS FOR SPECS, CALCULATIONS, DETAILS, ETC. MECHANICAL SYSTEM DEMOLITION SCOPE: ALL EXISTING SYSTEM FOR (2) BEDROOM UNITS IT TO BE REMOVED AND TO BE REPLACED WITH NEW. REFER TO THE PROPOSED PLUMBING DRAWINGS FOR SPECS, CALCULATIONS, DETAILS, ETC. ALL EXISTING EXTERIOR RAILINGS ON BALCONIES TO BE REMOVED AND REPLACED WITH NEW ONES. ALL EXISTING ROOFING SYSTEM TO REMAIN AND NOT ALTERED, TYP. ALL EXISTING ROOFING SYSTEM TO REMAIN AND NOT ALTERED, TYP. ALL DEMOLITION WORK SHALL BE PERFORMED BY SKILLED LABORERS ON EACH RESPECTIVE TRADE. AN ASBESTOS CERTIFI		REMOVED TYP. IF EXISTING FLOOR FINISH IS THE ORIGINAL WOOD PLANK FINISH, THEN NO FLOOR DEMOLITION IS REQUIRED.
 HANDRAILS TO BE REMOVED AND REPLACED WITH NEW ONES, TYP. ELECTRICAL EQUIPMENT TO BE REPLACED AND / OR REMOVED, REFER TO ELECT. DWGS. FOR SPECS. EXISTING GAS WATER HEATER TANK TO BE REMOVED AND REPLACE WITH NEW INSTANT (TANK-LESS) GAS WATER HEATERS, NOTES: ALL EXTERIOR DOORS ARE TO BE REMOVED AND REPLACED WITH NEW DOORS. EXISTING WINDOWS TO BE REMOVED AND TO BE REPLACED WITH NEW WINDOWS. REFER TO THE PROPOSED FLOOR PLANS AND ELEVATIONS. NO ALTERATIONS TO THE EXISTING WALL OPENINGS. ELECTRICAL SYSTEM DEMOLITION SCOPE: ALL EXISTING ELECTRICAL SYSTEM, PANELS, WIRING, ETC. TO BE REMOVED AND TO BE REPLACED WITH NEW. REFER TO THE PROPOSED PLUMBING SYSTEM DEMOLITION SCOPE: ALL EXISTING PLUMBING SEWER SYSTEM, (CAST IRON) TO BE REMOVED AND TO BE REPLACED WITH NEW. REFER TO THE PROPOSED PLUMBING DRAWINGS FOR SPECS, CALCULATIONS, DETAILS, ETC. PLUMBING SEVER SYSTEM DEMOLITION SCOPE: ALL EXISTING PLUMBING DRAWINGS FOR SPECS, CALCULATIONS, DETAILS, ETC. MECHANICAL SYSTEM DEMOLITION SCOPE: ALL EXISTING PLUMBING SEVER SYSTEM, (CAST IRON) TO BE REMOVED AND TO BE REPLACED WITH NEW REFER TO THE PROPOSED PLUMBING SPLIT SYSTEM FOR (2) BEDROOM UNITS IT TO BE REPLACED WITH A NEW SYSTEM. SPLIT SYSTEM FOR SPLICES. 	0	WITH NEW ONES, TYP.
 REMOVED, REFER TO ELECT. DWGS. FOR SPECS. EXISTING GAS WATER HEATER TANK TO BE REMOVED AND REPLACE WITH NEW INSTANT (TANK-LESS) GAS WATER HEATERS, NOTES: ALL EXTERIOR DOORS ARE TO BE REMOVED AND REPLACED WITH NEW DOORS. EXTERIOR WINDOWS TO BE REMOVED AND TO BE REPLACED WITH NEW WINDOWS. REFER TO THE PROPOSED FLOOR PLANS AND ELEVATIONS. NO ALTERATIONS TO THE EXISTING WALL OPENINGS. ELECTRICAL SYSTEM DEMOLITION SCOPE: ALL EXISTING ELECTRICAL SYSTEM DEMOLITION SCOPE: ALL EXISTING ELECTRICAL SYSTEM DEMOLITION SCOPE: ALL EXISTING PLUMBING SEWER SYSTEM, (CAST IRON) TO BE REMOVED AND TO BE REPLACED WITH NEW. REFER TO THE PROPOSED PLUMBING DRAWINGS FOR SPECS, CALCULATIONS, DETAILS, ETC. PLUMBING SYSTEM DEMOLITION SCOPE: ALL EXISTING PLUMBING DRAWINGS FOR SPECS, CALCULATIONS, DETAILS, ETC. MECHANICAL SYSTEM DEMOLITION SCOPE: ALL EXISTING SPIT SYSTEM FOR (2) BEDROOM UNITS IT TO BE REPLACED WITH A NEW SYSTEM. REFER TO THE PROPOSED PLUMBING DRAWINGS FOR SPECS, CALCULATIONS, DETAILS, ETC. MECHANICAL SYSTEM DEMOLITION SCOPE: ALL EXISTING SPIT SYSTEM FOR (2) BEDROOM UNITS IT TO BE REPLACED WITH A NEW SYSTEM. REFER TO THE PROPOSED MECHANICAL DRAWINGS FOR SPECS, CALCULATIONS, DETAILS, ETC. ALL EXISTING EXTERIOR RAILINGS ON BALCONIES TO BE REMOVED AND REPLACED WITH NEW ONES. EXISTING ROOFING SYSTEM TO REMAIN AND NOT ALTERED, TYP. ALL DEMOLITION WORK SHALL BE PERFORMED BY SKILLED LABORERS ON EACH RESPECTIVE TRADE. AN ASBESTOS CERTIFICATE OF INSPECTION SHALL BE SUBMITED BY THE GC TO THE BUILDING DEPARTMENT AT THE 		HANDRAILS TO BE REMOVED AND REPLACED WITH NEW ONES, TYP.
 AND REPLACE WITH NEW INSTANT (TANK-LESS) GAS WATER HEATERS, NOTES: ALL EXTERIOR DOORS ARE TO BE REMOVED AND REPLACED WITH NEW DOORS. EXTERIOR WINDOWS TO BE REMOVED AND TO BE REPLACED WITH NEW WINDOWS. REFER TO THE PROPOSED FLOOR PLANS AND ELEVATIONS. NO ALTERATIONS TO THE EXISTING WALL OPENINGS. ELECTRICAL SYSTEM DEMOLITION SCOPE: ALL EXISTING ELECTRICAL SYSTEM, PANELS, WIRING, ETC. TO BE REMOVED AND TO BE REPLACED WITH NEW. REFER TO THE PROPOSED ELECTRICAL SYSTEM DEMOLITION SCOPE: ALL EXISTING PLUMBING SYSTEM DEMOLITION SCOPE: ALL EXISTING PLUMBING SEWER SYSTEM, (CAST IRON) TO BE REMOVED AND TO BE REPLACED WITH NEW. REFER TO THE PROPOSED PLUMBING DRAWINGS FOR SPECS, CALCULATIONS, DETAILS, ETC. MECHANICAL SYSTEM DEMOLITION SCOPE: ALL EXISTING WALL MOUNTED UNITS ARE TO BE REMOVED. EXISTING SYSTEM TO BE REMOVED AND TO BE REPLACED WITH A NEW SYSTEM. REFER TO THE PROPOSED MECHANICAL DRAWINGS FOR SPECS, CALCULATIONS, DETAILS, ETC. ALL EXISTING EXTERIOR RAILINGS ON BALCONIES TO BE REMOVED AND REFER TO THE PROPOSED MECHANICAL DRAWINGS FOR SPECS, CALCULATIONS, DETAILS, ETC. ALL EXISTING EXTERIOR RAILINGS ON BALCONIES TO BE REMOVED AND REPLACED WITH NEW ONES. EXISTING ROOFING SYSTEM TO REMAIN AND NOT ALTERED, TYP. ALL DEMOLITION WORK SHALL BE PERFORMED BY SKILLED LABORERS ON EACH RESPECTIVE TRADE. ALL DEMOLITION WORK SHALL BE PERFORMED BY SKILLED LABORERS ON EACH RESPECTIVE TRADE. AN ASBESTOS CERTIFICATE OF INSPECTION SHALL BE SUBMITED BY THE GC TO THE BUILDING DEPARTMENT AT THE 		REMOVED, REFER TO ELECT. DWGS. FOR SPECS.
 1-) ALL EXTERIOR DOORS ARE TO BE REMOVED AND REPLACED WITH NEW DOORS. 2-) EXTERIOR WINDOWS TO BE REMOVED AND TO BE REPLACED WITH NEW WINDOWS. REFER TO THE PROPOSED FLOOR PLANS AND ELEVATIONS. NO ALTERATIONS TO THE EXISTING WALL OPENINGS. 3-) ELECTRICAL SYSTEM DEMOLITION SCOPE: ALL EXISTING ELECTRICAL SYSTEM, PANELS, WIRING, ETC. TO BE REMOVED AND TO BE REPLACED WITH NEW. REFER TO THE PROPOSED ELECTRICAL DRAWINGS FOR SPECS, CALCULATIONS, DETAILS, ETC. 4-) PLUMBING SYSTEM DEMOLITION SCOPE: ALL EXISTING PLUMBING SEWER SYSTEM, (CAST IRON) TO BE REMOVED AND TO BE REPLACED WITH NEW. REFER TO THE PROPOSED PLUMBING DRAWINGS FOR SPECS, CALCULATIONS, DETAILS, ETC. 5-) MECHANICAL SYSTEM DEMOLITION SCOPE: ALL EXISTING WALL MOUNTED UNITS ARE TO BE REMOVED. EXISTING SPLIT SYSTEM FOR (2) BEDROOM UNITS IT TO BE REPLACED WITH A NEW SYSTEM. REFER TO THE PROPOSED MECHANICAL DRAWINGS FOR SPECS, CALCULATIONS, DETAILS, ETC. 6-) ALL EXISTING EXTERIOR RAILINGS ON BALCONIES TO BE REMOVED AND REPLACED WITH NEW ONES. 7-) EXISTING ROOFING SYSTEM TO REMAIN AND NOT ALTERED, TYP. 8-) REPAIR DAMAGED ADJACENT AREAS OR FINISHES TO NEW CONDITION. 9-) ALL DEMOLITION WORK SHALL BE PERFORMED BY SKILLED LABORERS ON EACH RESPECTIVE TRADE. 10-) AN ASBESTOS CERTIFICATE OF INSPECTION SHALL BE SUBMITTED BY THE GC TO THE BUILDING DEPARTMENT AT THE 	9	AND REPLACE WITH NEW INSTANT (TANK-LESS) GAS
 REPLACED WITH NEW WINDOWS. REFER TO THE PROPOSED FLOOR PLANS AND ELEVATIONS. NO ALTERATIONS TO THE EXISTING WALL OPENINGS. 3-) ELECTRICAL SYSTEM DEMOLITION SCOPE: ALL EXISTING ELECTRICAL SYSTEM, PANELS, WIRING, ETC. TO BE REMOVED AND TO BE REPLACED WITH NEW. REFER TO THE PROPOSED ELECTRICAL DRAWINGS FOR SPECS, CALCULATIONS, DETAILS, ETC. 4-) PLUMBING SYSTEM DEMOLITION SCOPE: ALL EXISTING PLUMBING SEWER SYSTEM, (CAST IRON) TO BE REMOVED AND TO BE REPLACED WITH NEW. REFER TO THE PROPOSED PLUMBING DRAWINGS FOR SPECS, CALCULATIONS, DETAILS, ETC. 5-) MECHANICAL SYSTEM DEMOLITION SCOPE: ALL EXISTING WALL MOUNTED UNITS ARE TO BE REMOVED. EXISTING SPLIT SYSTEM FOR (2) BEDROOM UNITS IT TO BE REPLACED WITH A NEW SYSTEM. REFER TO THE PROPOSED MECHANICAL DRAWINGS FOR SPECS, CALCULATIONS, DETAILS, ETC. 6-) ALL EXISTING EXTERIOR RAILINGS ON BALCONIES TO BE REMOVED AND REPLACED WITH NEW ONES. 7-) EXISTING ROOFING SYSTEM TO REMAIN AND NOT ALTERED, TYP. 8-) REPAIR DAMAGED ADJACENT AREAS OR FINISHES TO NEW CONDITION. 9-) ALL DEMOLITION WORK SHALL BE PERFORMED BY SKILLED LABORERS ON EACH RESPECTIVE TRADE. 10-) AN ASBESTOS CERTIFICATE OF INSPECTION SHALL BE SUBMITTED BY THE GC TO THE BUILDING DEPARTMENT AT THE 	1—) AL REPLAC	LL EXTERIOR DOORS ARE TO BE REMOVED AND CED WITH NEW DOORS.
 ELÉCTRICAL SYSTEM, PANELS, WIRING, ETC. TO BE REMOVED AND TO BE REPLACED WITH NEW. REFER TO THE PROPOSED ELECTRICAL DRAWINGS FOR SPECS, CALCULATIONS, DETAILS, ETC. 4-) PLUMBING SYSTEM DEMOLITION SCOPE: ALL EXISTING PLUMBING SEWER SYSTEM, (CAST IRON) TO BE REMOVED AND TO BE REPLACED WITH NEW. REFER TO THE PROPOSED PLUMBING DRAWINGS FOR SPECS, CALCULATIONS, DETAILS, ETC. 5-) MECHANICAL SYSTEM DEMOLITION SCOPE: ALL EXISTING WALL MOUNTED UNITS ARE TO BE REMOVED. EXISTING SPLIT SYSTEM FOR (2) BEDROOM UNITS IT TO BE REPLACED WITH A NEW SYSTEM. REFER TO THE PROPOSED MECHANICAL DRAWINGS FOR SPECS, CALCULATIONS, DETAILS, ETC. 6-) ALL EXISTING EXTERIOR RAILINGS ON BALCONIES TO BE REMOVED AND REPLACED WITH NEW ONES. 7-) EXISTING ROOFING SYSTEM TO REMAIN AND NOT ALTERED, TYP. 8-) REPAIR DAMAGED ADJACENT AREAS OR FINISHES TO NEW CONDITION. 9-) ALL DEMOLITION WORK SHALL BE PERFORMED BY SKILLED LABORERS ON EACH RESPECTIVE TRADE. 10-) AN ASBESTOS CERTIFICATE OF INSPECTION SHALL BE SUBMITTED BY THE GC TO THE BUILDING DEPARTMENT AT THE 	REÁLAC FLOOR	CED WITH NEW WINDOWS. REFER TO THE PROPOSED PLANS AND ELEVATIONS. NO ALTERATIONS TO THE
 PLÚMBING SEWER SYSTEM, (CAST IRON) TO BE REMOVED AND TO BE REPLACED WITH NEW. REFER TO THE PROPOSED PLUMBING DRAWINGS FOR SPECS, CALCULATIONS, DETAILS, ETC. 5-) MECHANICAL SYSTEM DEMOLITION SCOPE: ALL EXISTING WALL MOUNTED UNITS ARE TO BE REMOVED. EXISTING SPLIT SYSTEM FOR (2) BEDROOM UNITS IT TO BE REPLACED WITH A NEW SYSTEM. REFER TO THE PROPOSED MECHANICAL DRAWINGS FOR SPECS, CALCULATIONS, DETAILS, ETC. 6-) ALL EXISTING EXTERIOR RAILINGS ON BALCONIES TO BE REMOVED AND REPLACED WITH NEW ONES. 7-) EXISTING ROOFING SYSTEM TO REMAIN AND NOT ALTERED, TYP. 8-) REPAIR DAMAGED ADJACENT AREAS OR FINISHES TO NEW CONDITION. 9-) ALL DEMOLITION WORK SHALL BE PERFORMED BY SKILLED LABORERS ON EACH RESPECTIVE TRADE. 10-) AN ASBESTOS CERTIFICATE OF INSPECTION SHALL BE SUBMITTED BY THE GC TO THE BUILDING DEPARTMENT AT THE 	ELÉCTR AND TO ELECTR	RICAL SYSTEM, PANELS, WIRING, ETC. TO BE REMOVED O BE REPLACED WITH NEW. REFER TO THE PROPOSED
 WALL MOUNTED UNITS ARE TO BE REMOVED. EXISTING SPLIT SYSTEM FOR (2) BEDROOM UNITS IT TO BE REPLACED WITH A NEW SYSTEM. REFER TO THE PROPOSED MECHANICAL DRAWINGS FOR SPECS, CALCULATIONS, DETAILS, ETC. 6-) ALL EXISTING EXTERIOR RAILINGS ON BALCONIES TO BE REMOVED AND REPLACED WITH NEW ONES. 7-) EXISTING ROOFING SYSTEM TO REMAIN AND NOT ALTERED, TYP. 8-) REPAIR DAMAGED ADJACENT AREAS OR FINISHES TO NEW CONDITION. 9-) ALL DEMOLITION WORK SHALL BE PERFORMED BY SKILLED LABORERS ON EACH RESPECTIVE TRADE. 10-) AN ASBESTOS CERTIFICATE OF INSPECTION SHALL BE SUBMITTED BY THE GC TO THE BUILDING DEPARTMENT AT THE 	PLÚMB TO BE PLUMB	ING SEWER SYSTEM, (CAST IRON) TO BE REMOVED AND REPLACED WITH NEW. REFER TO THE PROPOSED ING DRAWINGS FOR SPECS, CALCULATIONS, DETAILS, ETC.
REMOVED AND REPLACED WITH NEW ONES. 7–) EXISTING ROOFING SYSTEM TO REMAIN AND NOT ALTERED, TYP. 8–) REPAIR DAMAGED ADJACENT AREAS OR FINISHES TO NEW CONDITION. 9–) ALL DEMOLITION WORK SHALL BE PERFORMED BY SKILLED LABORERS ON EACH RESPECTIVE TRADE. 10–) AN ASBESTOS CERTIFICATE OF INSPECTION SHALL BE SUBMITTED BY THE GC TO THE BUILDING DEPARTMENT AT THE	WAĹL N Systen New S	MOUNTED UNITS ARE TO BE REMOVED. EXISTING SPLIT / FOR (2) BEDROOM UNITS IT TO BE REPLACED WITH A YSTEM. REFER TO THE PROPOSED MECHANICAL DRAWINGS
TYP. 8-) REPAIR DAMAGED ADJACENT AREAS OR FINISHES TO NEW CONDITION. 9-) ALL DEMOLITION WORK SHALL BE PERFORMED BY SKILLED LABORERS ON EACH RESPECTIVE TRADE. 10-) AN ASBESTOS CERTIFICATE OF INSPECTION SHALL BE SUBMITTED BY THE GC TO THE BUILDING DEPARTMENT AT THE		
CONDITION. 9–) ALL DEMOLITION WORK SHALL BE PERFORMED BY SKILLED LABORERS ON EACH RESPECTIVE TRADE. 10–) AN ASBESTOS CERTIFICATE OF INSPECTION SHALL BE SUBMITTED BY THE GC TO THE BUILDING DEPARTMENT AT THE		XISTING ROOFING SYSTEM TO REMAIN AND NOT ALTERED,
LABORERS ON EACH RESPECTIVE TRADE. 10–) AN ASBESTOS CERTIFICATE OF INSPECTION SHALL BE SUBMITTED BY THE GC TO THE BUILDING DEPARTMENT AT THE		
SUBMITTED BY THE GC TO THE BUILDING DEPARTMENT AT THE		
	SUBMIT	TED BY THE GC TO THE BUILDING DEPARTMENT AT THE

1

DEMOLITION GENERAL NOTES: 1-) THE DEMOLITION SCOPE OF WORK HAS BEEN GENERALLY INDICATED ON THE DRAWINGS FOR

CONTRACTOR'S REFERENCE. IT SHALL BE THE CONTRACTOR'S RESPONSIBILITY TO DETERMINE THE FULL SCOPE OF WORK, EXTENT, NATURE AND MANNER OF DEMOLITION REQUIRED.

2

2-) ONLY WORKMEN SKILLED AND KNOWLEDGEABLE IN THEIR RESPECTIVE TRADES SHALL BE EMPLOYED IN THE DEMOLITION WORK.

3-) CONTRACTOR SHALL TAKE SPECIAL CARE TO DEMOLISH ONLY THAT WORK WHICH IS REQUIRED TO BE DEMOLISHED AND NOT TO DISTURB ANY WORK OR ELEMENTS THAT ARE TO REMAIN. IF IN THE COURSE OF DEMOLITION, CONTRACTOR DESTROYS OR DISTURBS ANY WORK THAT IS TO REMAIN, THEN THE CONTRACTOR, AT ITS OWN EXPENSE, SHALL REPAIR OR REPLACE SUCH WORK AS NECESSARY.

4-) ANY CUTS, AND PENETRATIONS IN EXISTING WORK REQUIRED TO ACCOMPLISH NEW WORK SHALL BE KEPT TO A MINIMUM.

5-) ALL DEMOLITION WORK TO BE DONE DURING THOSE HOURS DESIGNATED BY OWNER.

6-) REMOVE AND DISCARD ALL DEMOLISHED MATERIALS IN A MANNER FULLY APPROVED BY MIAMI DADE COUNTY AND ANY OTHER GOVERNMENT AGENCY HAVING JURISDICTION.

7-) DO NOT SCALE DRAWINGS.

8-) CONTRACTOR SHALL VERIFY ALL DIMENSIONS AND JOB CONDITIONS PRIOR TO SUBMITTING BIDS AND SHALL REPORT TO THE OWNER'S REPRESENTATIVE ANY DISCREPANCIES OR OMISSIONS WHICH WOULD INTERFERE WITH THE SATISFACTORY COMPLETION OF THE WORK. ALL BUILDING DEPARTMENT PERMITS SHALL BE OBTAIN BEFORE COMMENCING ANY WORK.

9-) IN ALL CASES THE CONTRACTOR SHALL PATCH ALL DISTURBED EXISTING STRUCTURE OR ELEMENTS THAT ARE TO REMAIN TO MATCH ADJACENT CONDITION AND PREPARE FOR THE RECEPTION OF NEW FINISHES.

10-) CONTRACTOR SHALL PROTECT, PATCH AND REPAIR ALL EXISTING WORK ADJACENT TO ITS WORK.

11-) CONTRACTOR SHALL BE RESPONSIBLE FOR ALL CUT AND PATCHING MADE NECESSARY BY THE WORK OF ALL TRADES INVOLVED IN THE REMODELING.


12-) ANY ELECTRICAL, PLUMBING AND MECHANICAL DEMOLITION TO BE DONE BY QUALIFIED CONTRACTORS IN EACH SPECIFIC TRADE. COORDINATE WITH MECHANICAL, ELECTRICAL, AND PLUMBING DRAWINGS.

13-) BUILDING WILL NOT BE OCCUPIED DURING DEMOLITION AND/OR NEW CONSTRUCTION. 14-) EXISTING ROOFING SYSTEM TO REMAIN AND NOT ALTERED.


15-) ALL EXISTING LOAD BEARING WALLS REQUIRING WORK AND / OR PARTIAL DEMOLITION OR REMOVAL SHALL BE SAFELY SHORED AND BRACED UNTIL ALL FINAL STRUCTURAL ELEMENTS ARE IN PLACE. REFER TO THE STRUCTURAL DWGS. FOR SPECIFICATIONS AND DETAILS REGARDING THE REINFORCEMENT OF EXISTING LOAD BEARING WALLS.

16-) IT SHALL BE THE RESPONSIBILITY OF THE GENERAL CONTRACTOR TO KEEP ALL STRUCTURAL ELEMENTS IN A SAFE AND SOUND CONDITION DURING ALL STAGES OF DEMOLITION AND CONSTRUCTION, SO AS TO PREVENT ANY UNNECESSARILY DAMAGE OR ADDITIONAL WORK OR REPAIRS.

1

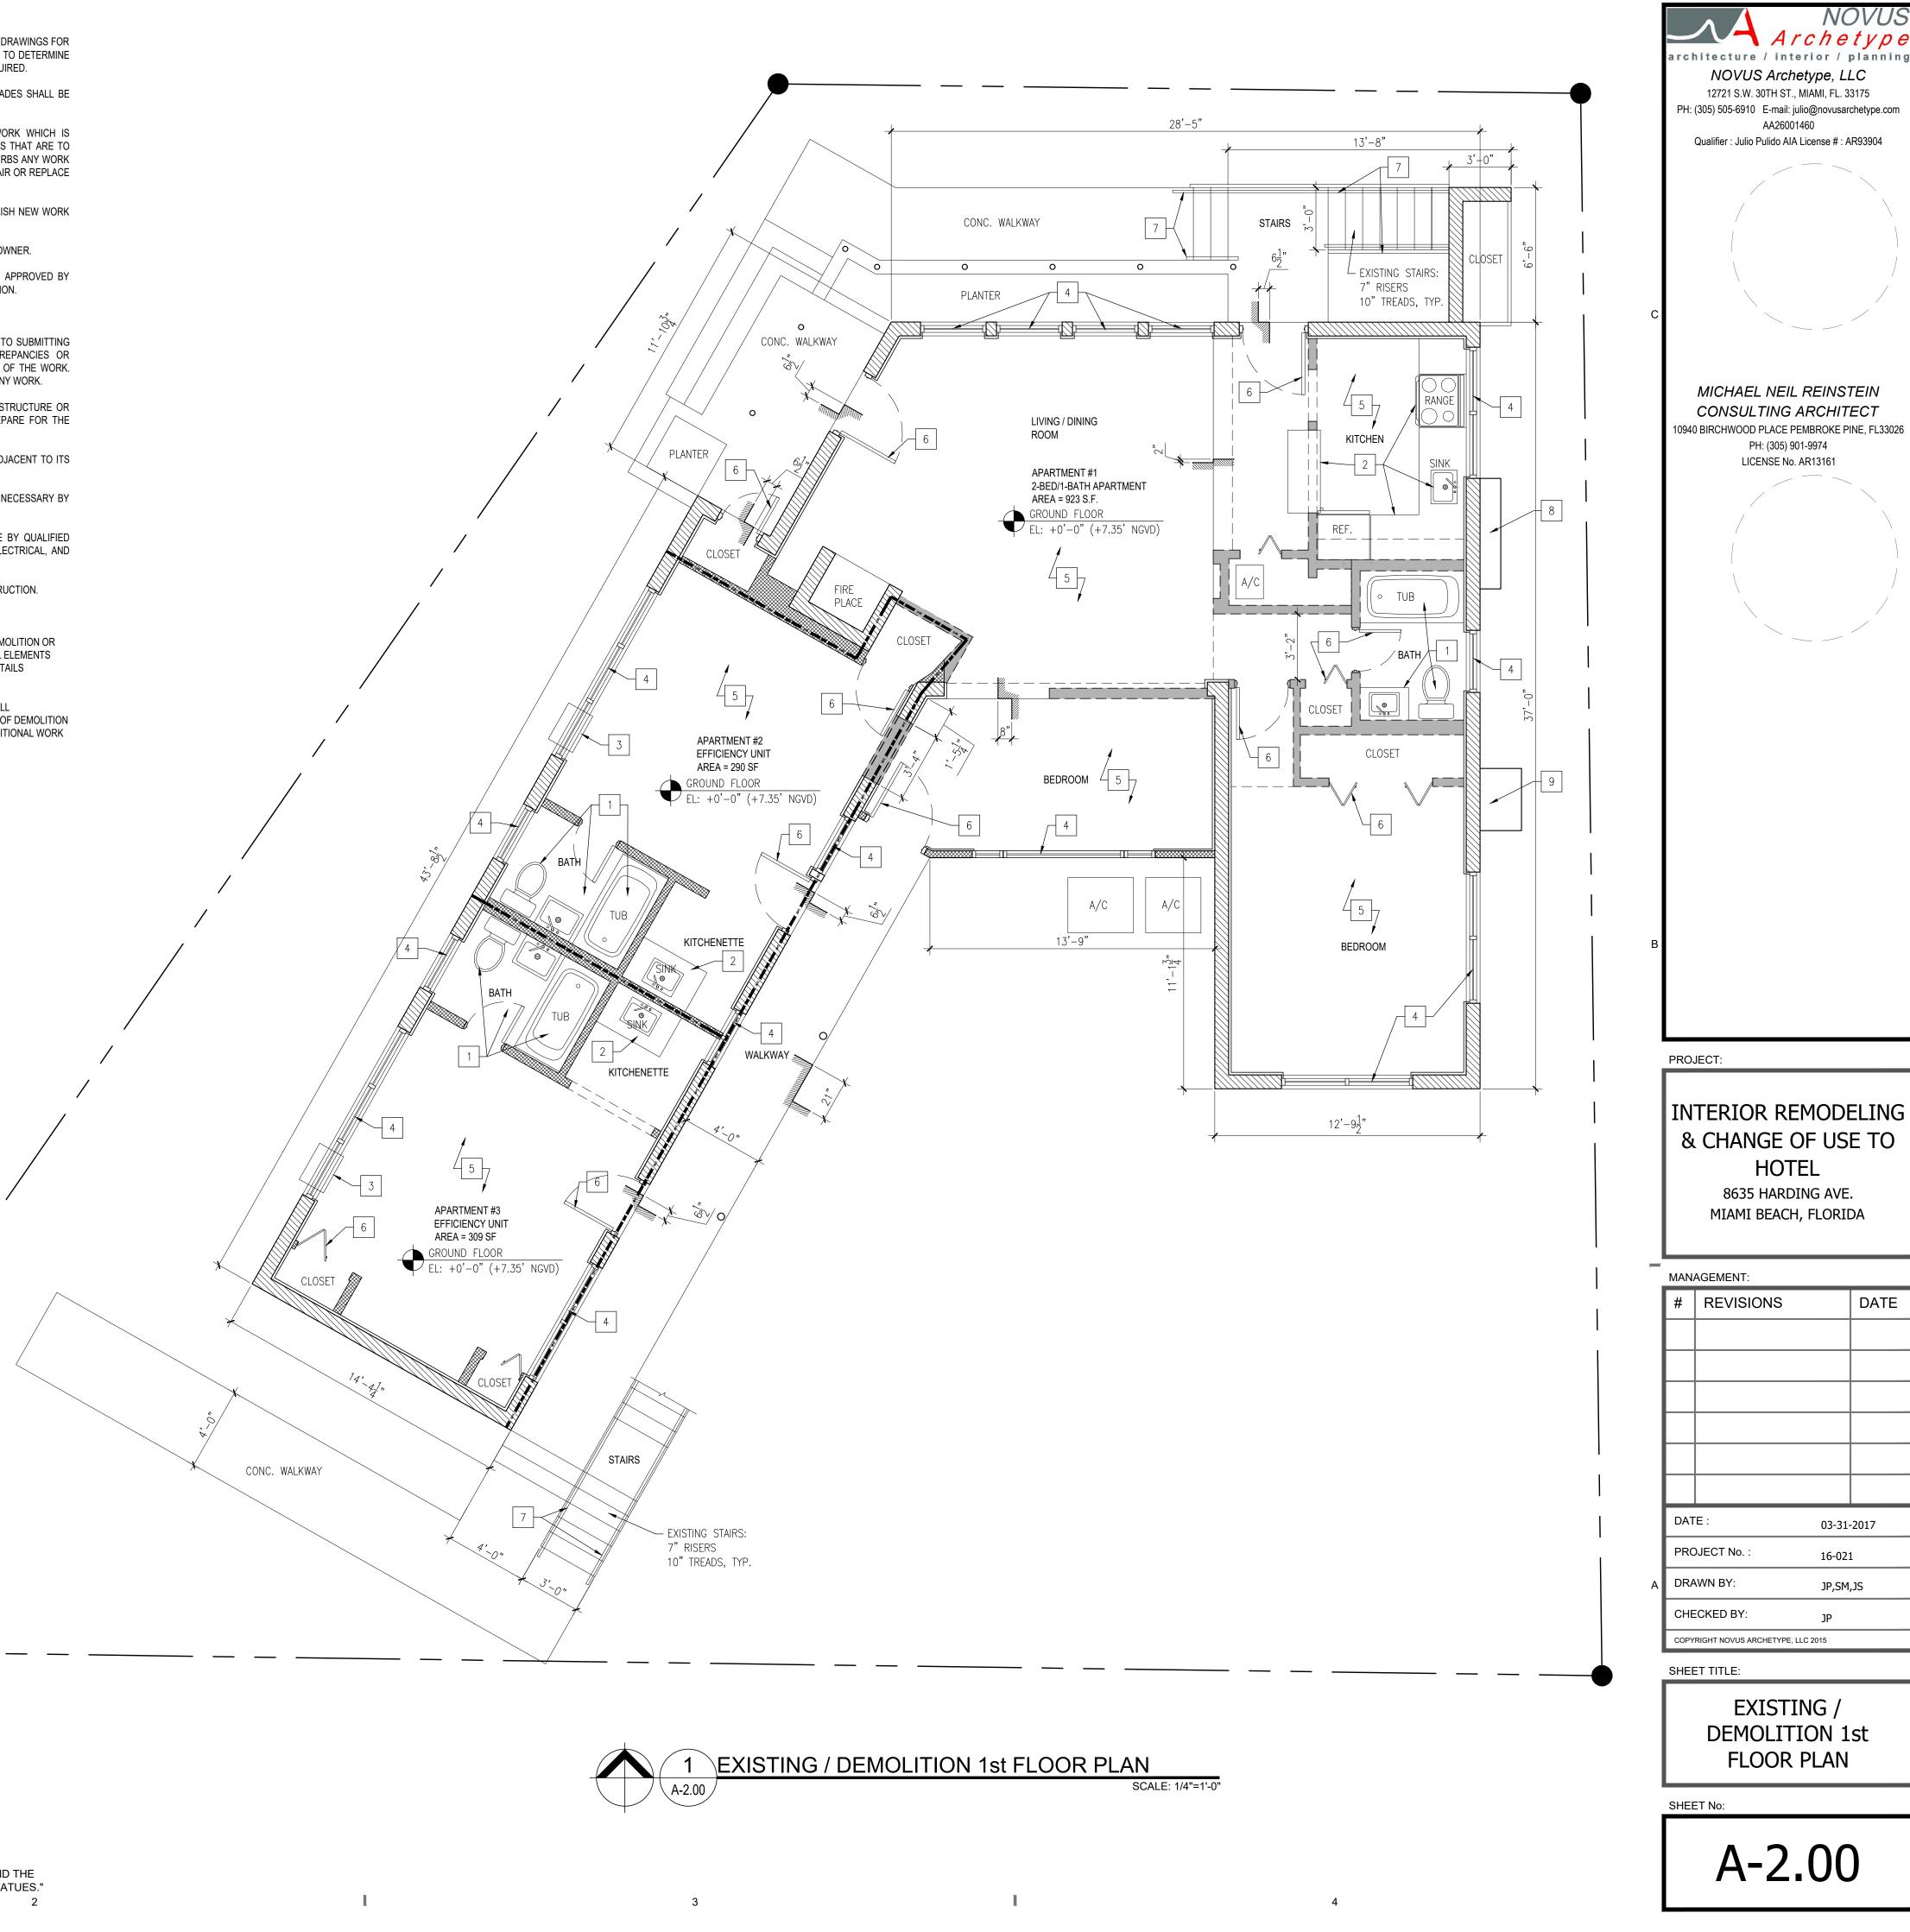

3

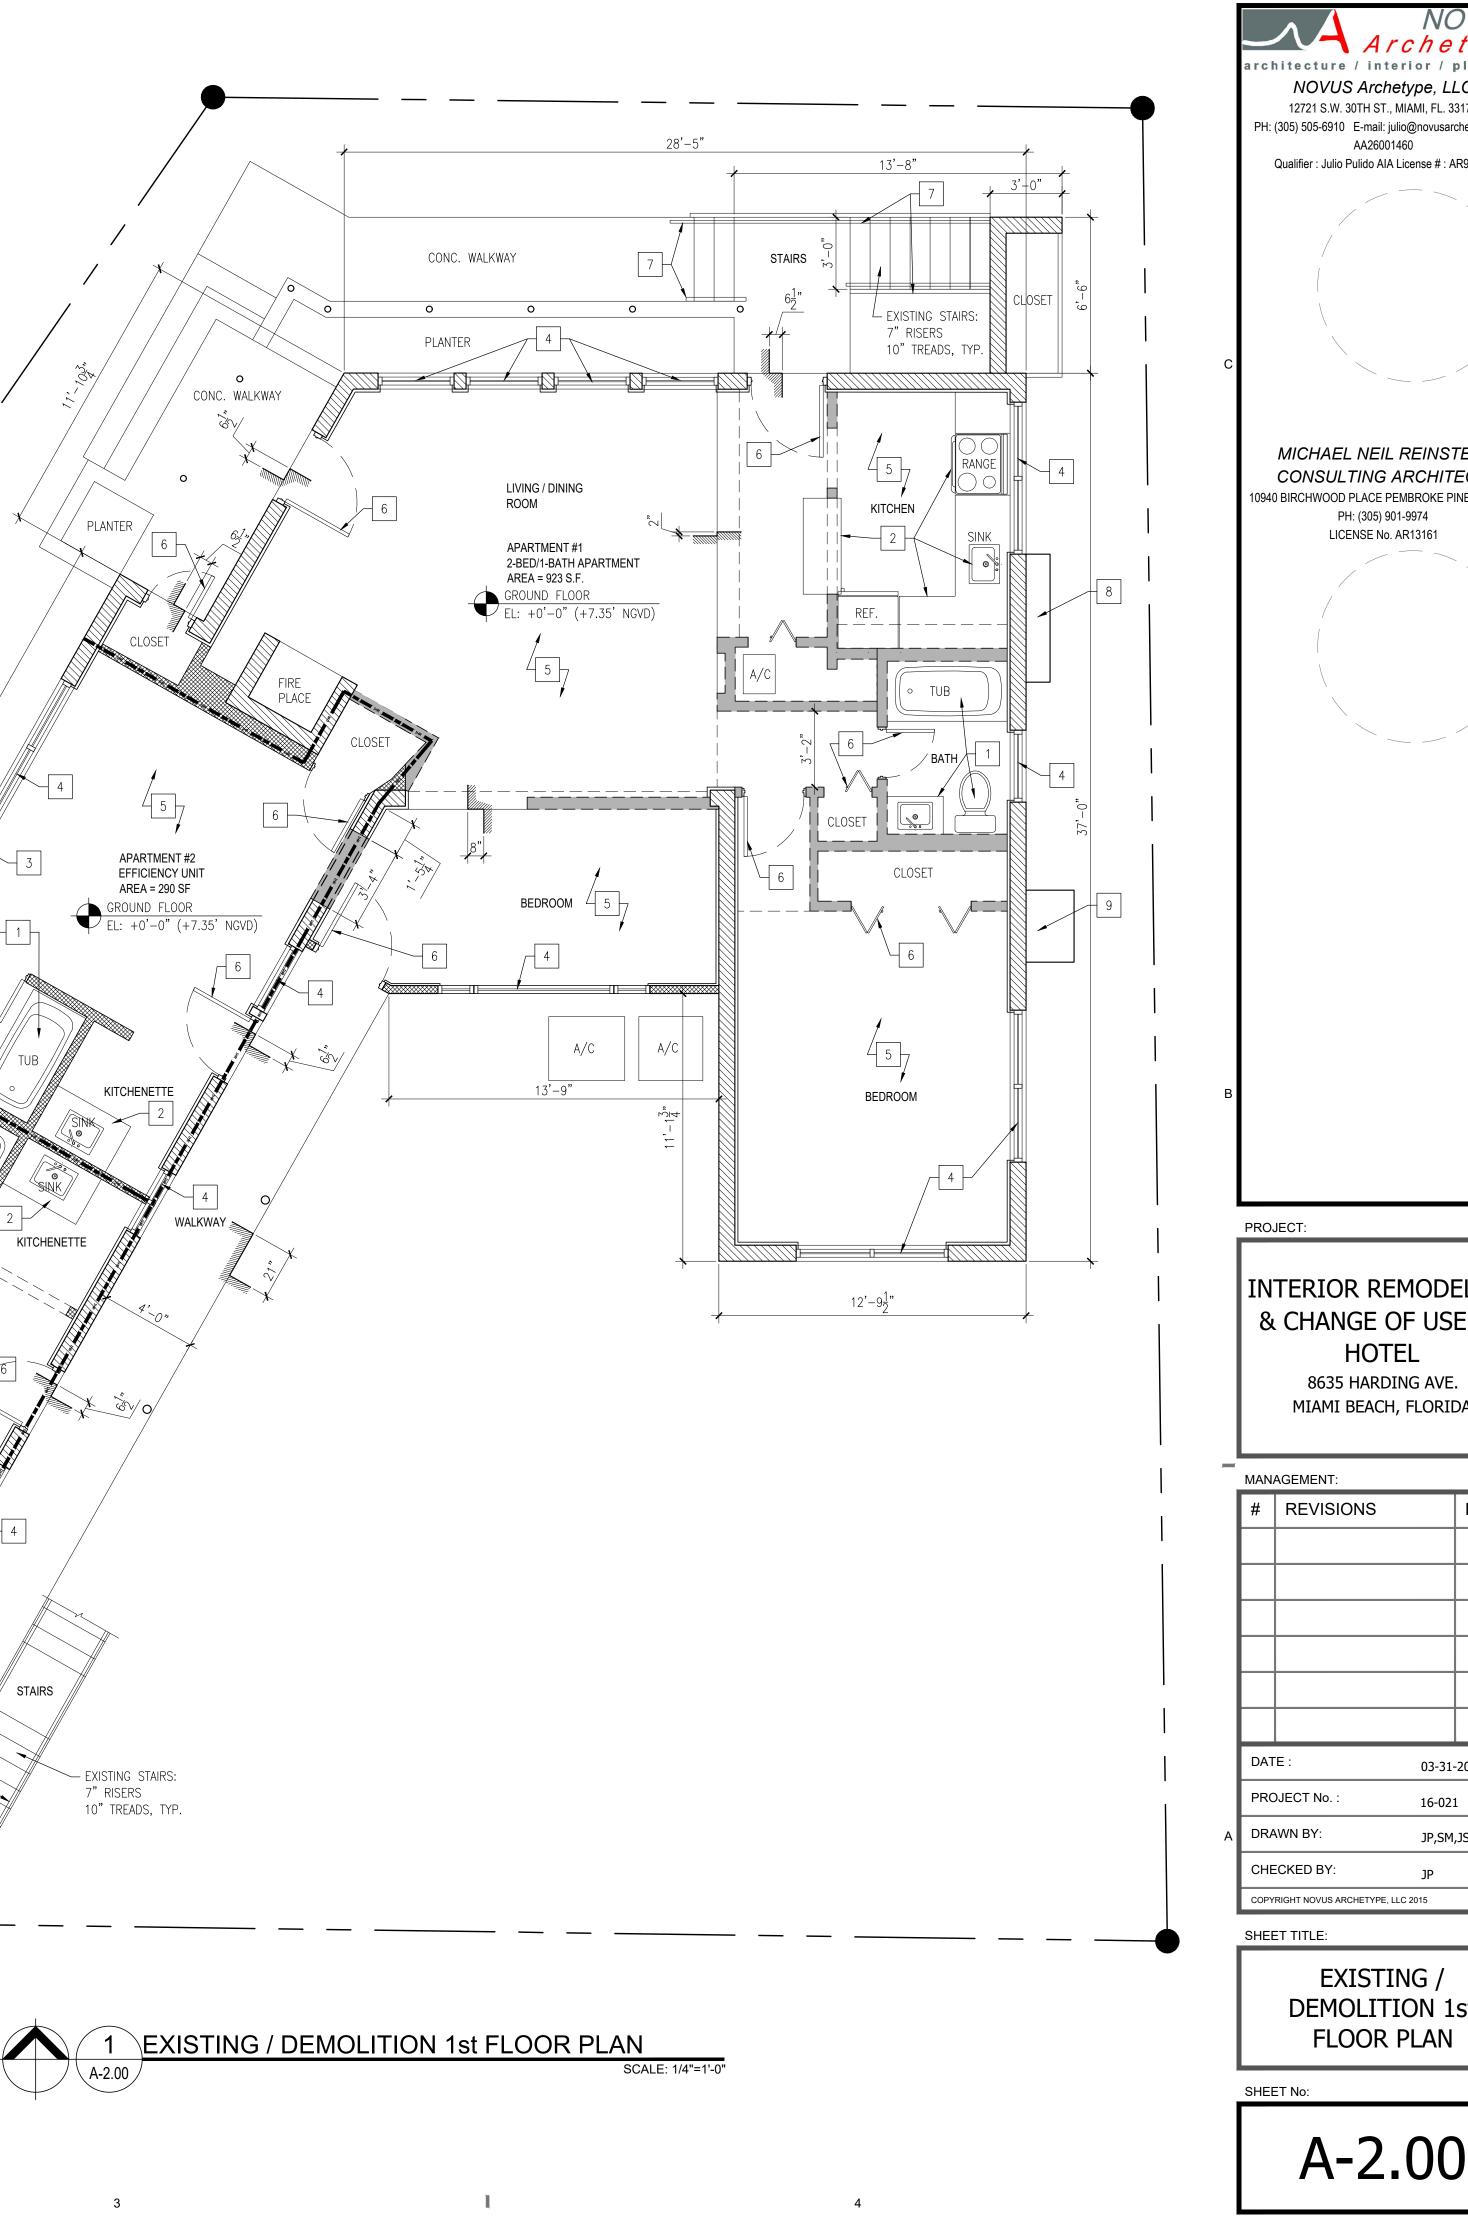

4

DESIGN TEAM: