



3 SIDE (SOUTH) ELEVATION

REFER TO SHEET A-3.00 FOR PROPOSED

NOTES & LEGEND

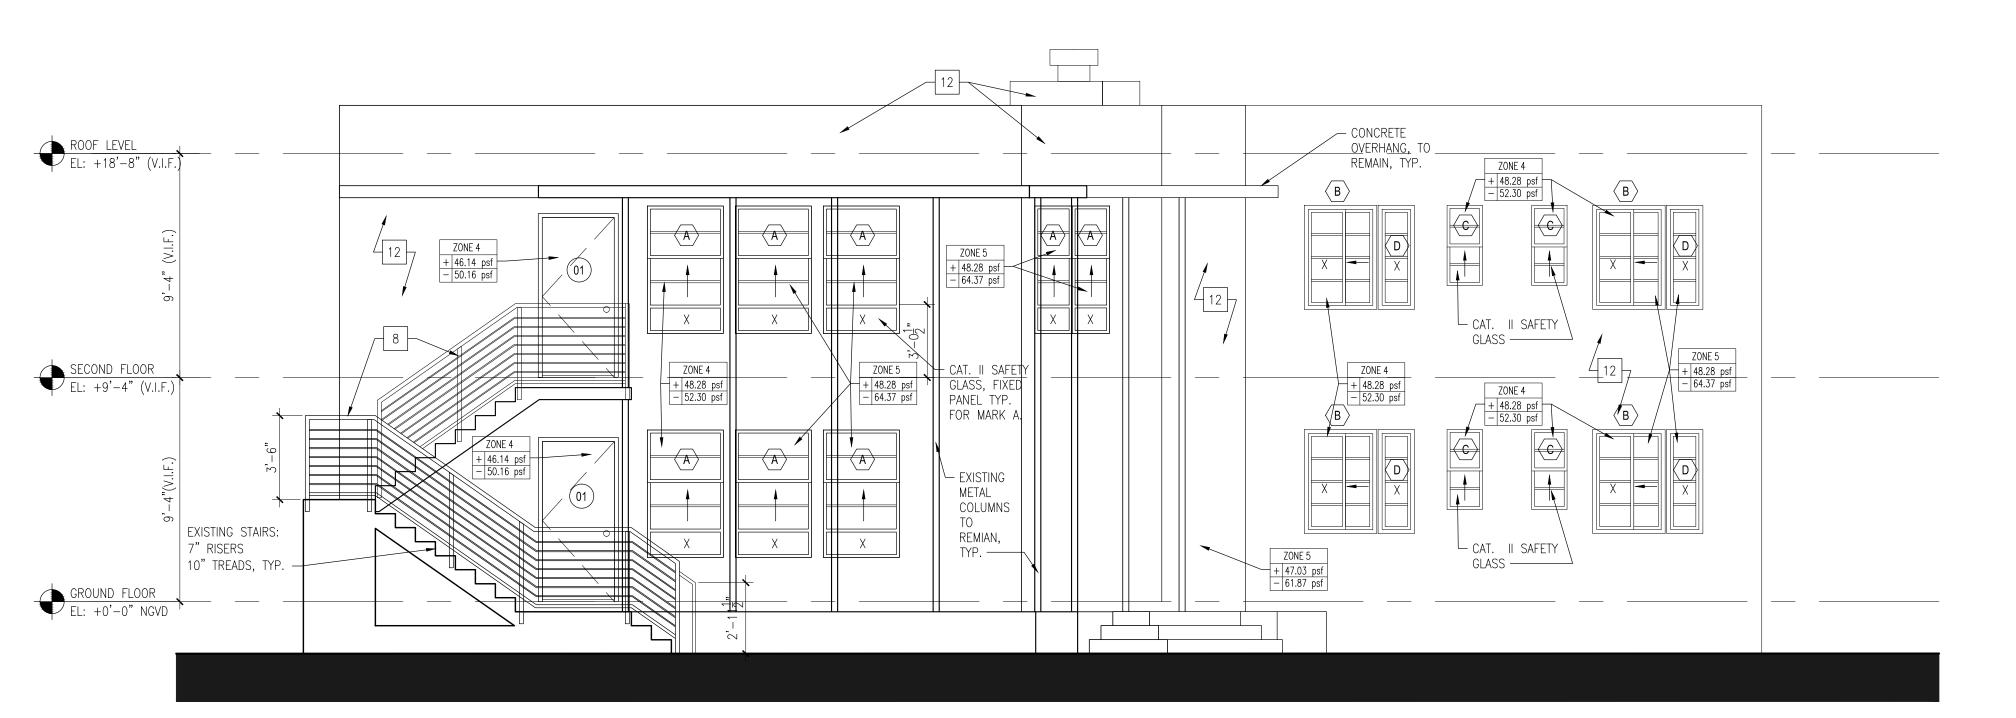



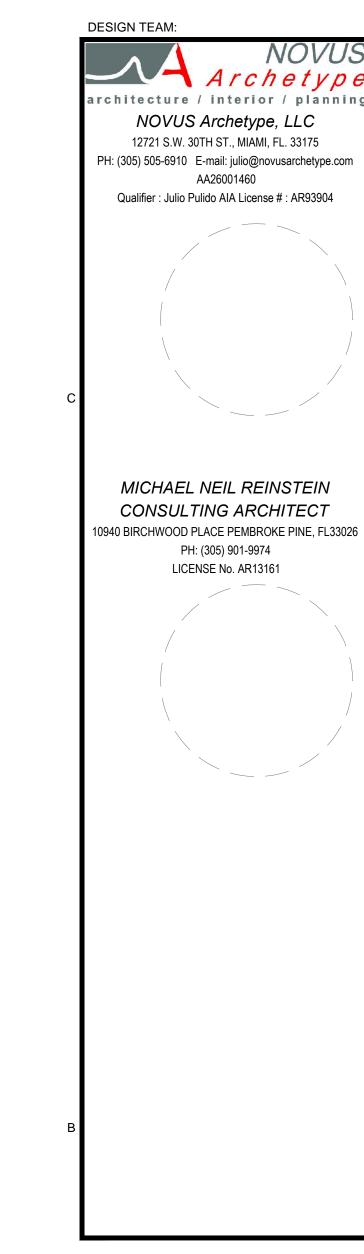

PROJECT:

INTERIOR REMODELING & CHANGE OF USE TO HOTEL 8635 HARDING AVE.

8635 HARDING AVE. MIAMI BEACH, FLORIDA

MANAGEMENT:

	#	REVISIONS		DATE
	DATE :		03-31-2017	
	PROJECT No.:		16-021	
Α	DRAWN BY:		JP,SM,JS	
	CHECKED BY:		JP	
	COPYRIGHT NOVUS ARCHETYPE, LLC 2015			

SHEET TITLE:

PROPOSED ELEVATIONS

SHEET No:

A-3.03