


26 Ga. STEEL 5V CRIMP 24" WIDE ROOF PANELS  
OVER 7/16" OSB SHEATHING

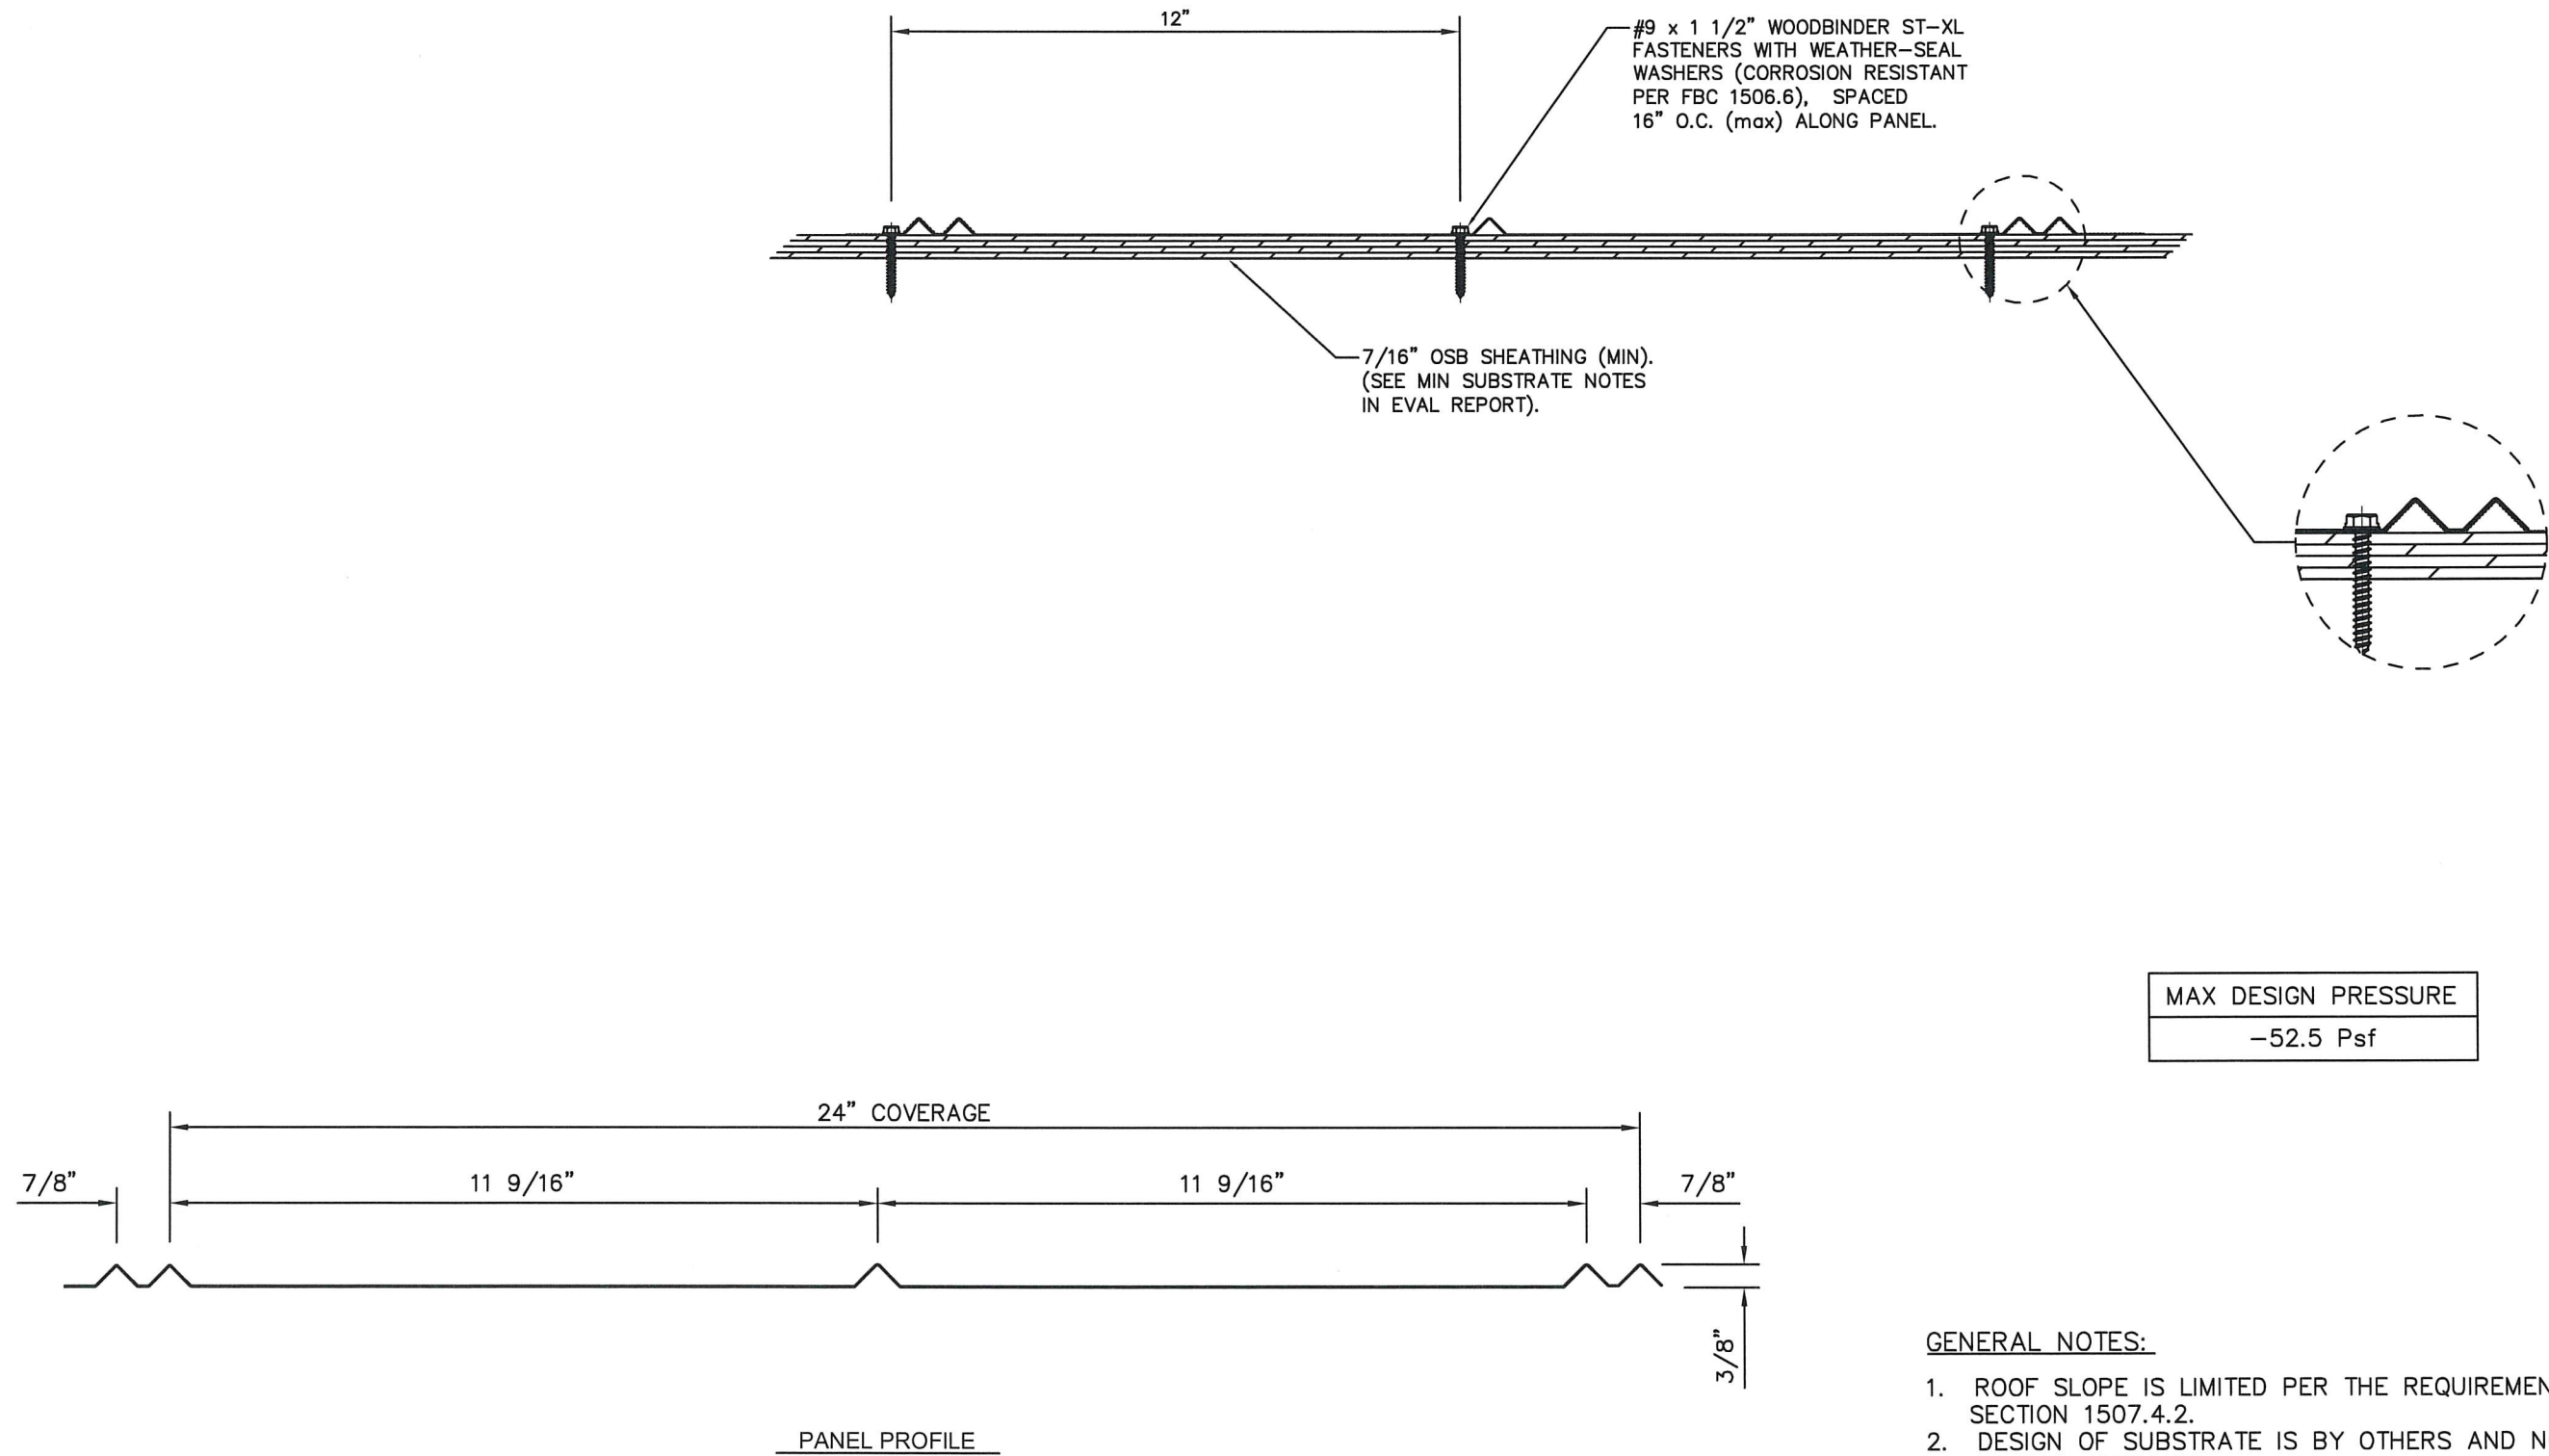

- GENERAL NOTES:
1. ROOF SLOPE IS LIMITED PER THE REQUIREMENTS OF FBC SECTION 1507.4.2.
  2. DESIGN OF SUBSTRATE IS BY OTHERS AND NOT A PART OF THIS APPROVAL.
  3. ALL PANEL SYSTEM PERIMETERS, PENETRATIONS, AND TRANSITIONS TO BE FLASHED AND SEALED PER THE REQUIREMENTS OF RAS 133.



**1<sup>ST</sup> COAST**  
**METAL ROOFING SUPPLY**

DWG: **1CS5V1216**

SHEET: **1/1**

**1<sup>ST</sup> COAST METAL ROOFING SUPPLY**

186 STATE ROAD 207  
EAST PALATKA, FL 32131

PH: (561) 629-7288  
[www.1stcoastmrs.com](http://www.1stcoastmrs.com)

SCOTT WOLTERS  
FL PE # 62354

WOLTERS ENGINEERING  
(COA# 27194)  
15211 97TH ROAD N  
WEST PALM BEACH, FL 33412  
(561) 225-1982

SEAL: [Signature]  
No. 62354

STATE OF FLORIDA  
AUG 05 2022  
PROFESSIONAL ENGINEER

REV.#	PRINTS ISSUED FOR	DATE
1	1ST SUBMITTAL	8/5/22