

SHEET INDEX	
101	COVER PAGE
102	TYPICAL ELEVATIONS
103	SECTIONAL DETAILS- HORIZONTAL
104	SECTIONAL DETAILS- VERTICAL
105	GLAZING DETAIL & LOADING CHART
106	ANCHOR LAYOUT
107	TYPICAL ANCHORAGE DETAILS
108	PARTS LIST
109	CORNER ASSEMBLY DETAIL
NOTE: - THIS PRODUCT APPROVAL DRAWING IS A TABULATED PERFORMANCE ANALYSIS OF THE INDIVIDUAL COMPONENTS AND DOES NOT CONTAIN INFORMATION ON EACH PROJECT SITE SPECIFIC CONDITION. - STRUCTURAL, WATERPROOFING, SEALING, GUARD, AESTHETICS AND/OR OTHER MISCELLANEOUS REQUIREMENTS MUST BE COORDINATED AND APPROVED BY THE AUTHORITY HAVING JURISDICTION - FOR SITE-SPECIFIC CONDITIONS WHERE THE DESIGN PRESSURE / PRODUCT SIZE EXCEEDS THE VALUES SHOWN IN THIS DOCUMENT, CONTACT ECO WINDOW SYSTEM, LLC FOR SPECIAL APPROVALS THROUGH THEIR OFFICIAL MAIL carlos.martinez@ecowindowssystems.com / CONTACT DETAILS PROVIDED ON THE RIGHT SIDE OF THIS SHEET. NOTE: - THIS PRODUCT APPROVAL APPLIES TO SINGLE UNITS OR SIDE BY SIDE COMBINATIONS OF S.H./S.H. OR SINGLE HUNG WITH OTHER WINDOW TYPES IN MODULES OF TWO OR MORE WINDOWS USING F.B.C. APPROVED MULLIONS IN BETWEEN. - LOWER DESIGN PRESSURE FROM WINDOWS OR MULLION APPROVAL WILL APPLY TO ENTIRE SYSTEM.	

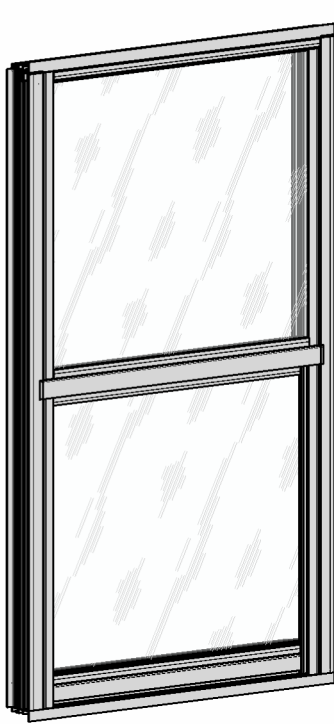
GENERAL NOTES:	
1. THIS PRODUCT HAS BEEN DESIGNED AND TESTED TO COMPLY WITH THE REQUIREMENTS OF THE 2023 (8 TH EDITION) FLORIDA BUILDING CODE INCLUDING HIGH VELOCITY HURRICANE ZONE (HVHZ). 2. GLASS CAPACITIES FOUND IN THE CHARTS HEREIN THIS CERTIFICATION ARE BASED ON ASTM E1300-16 (3 SEC. GUSTS). 3. ALL DESIGN PRESSURES NOTED HEREIN ARE 'ALLOWABLE STRESS DESIGN' (ASD) PRESSURES BASED ON MAXIMUM TESTED PRESSURES DIVIDED BY A 1.5 SAFETY FACTOR. 4. 1BY OR 2BY WOOD BUCKS & BUCK FASTENERS BY OTHERS, MUST BE DESIGNED AND INSTALLED ADEQUATELY TO TRANSFER APPLIED PRODUCT LOADS TO THE BUILDING STRUCTURE. 5. ANCHORS SHALL BE CORROSION RESISTANT, SPACED AS SHOWN ON DETAILS AND INSTALLED PER MANUF'S INSTRUCTIONS. SPECIFIED EMBEDMENT TO BASE MATERIAL SHALL BE BEYOND WALL DRESSING OR STUCCO. 6. GAURD REQUIREMENTS SHALL BE REVIEWED ON A SITE-SPECIFIC BASIS. 7. NO FACTORS HAVE BEEN USED IN ALLOWABLE STRESS CAPACITY OF THE PRODUCT. ANCHORS FOR WOODEN SUBSTRATE HAVE BEEN PROVIDED USING LOAD DURATION FACTOR OF Cd=1.6. 8. ALL SHIMS TO BE HIGH IMPACT, NON-METALLIC AND NON-COMPRESSIBLE. 9. MATERIALS INCLUDING BUT NOT LIMITED TO STEEL/METAL SCREWS, THAT COME INTO CONTACT WITH OTHER DISSIMILAR MATERIALS SHALL MEET THE REQUIREMENTS OF THE 2023 FLORIDA BLDG. CODE & ADOPTED STANDARDS. 10. THIS PRODUCT APPROVAL IS GENERIC AND DOES NOT PROVIDE INFORMATION FOR A SITE SPECIFIC PROJECT, i.e. LIFE SAFETY OF THIS PRODUCT, ADEQUACY OF STRUCTURE RECEIVING THIS PRODUCT AND SEALING AROUND OPENING FOR WATER INFILTRATION RESISTANCE ETC. 11. CONDITIONS NOT SHOWN IN THIS DRAWING ARE TO BE ANALYZED SEPARATELY, AND TO BE REVIEWED BY BUILDING OFFICIAL. 12. CONTRACTOR TO BE RESPONSIBLE FOR THE SELECTION, PURCHASE AND INSTALLATION OF THIS PRODUCT BASED ON THIS PRODUCT EVALUATION PROVIDED HE/SHE DOES NOT DEVIATE FROM THE CONDITIONS DETAILED ON THIS DOCUMENT. 13. THIS PRODUCT EVALUATION DOCUMENT WILL BE CONSIDERED INVALID IF ALTERED BY ANY MEANS.	14. SITE SPECIFIC PROJECTS SHALL BE PREPARED BY A FLORIDA REGISTERED ENGINEER OR ARCHITECT WHICH WILL BECOME THE ENGINEER OF RECORD (E.O.R.) FOR THE PROJECT AND WHO WILL BE RESPONSIBLE FOR THE PROPER USE OF THE P.E.D. ENGINEER OF RECORD, ACTING AS A DELEGATED ENGINEER TO THE P.E.D. ENGINEER SHALL SUBMIT TO THIS LATTER THE SITE SPECIFIC DRAWINGS FOR REVIEW. 15. THIS P.E.D. SHALL BEAR THE DATE AND ORIGINAL SEAL AND SIGNATURE OF THE PROFESSIONAL ENGINEER OF RECORD THAT PREPARED IT. 16. ENSURE A COMPREHENSIVE REVIEW OF THE NOTES ON EACH SHEET TO AVOID ANY POTENTIAL PROBLEM IN UTILIZING THIS APPROVAL. 17. MATERIALS INCLUDING BUT NOT LIMITED TO STEEL/METAL SCREWS, THAT COME INTO CONTACT WITH OTHER DISSIMILAR MATERIALS SHALL MEET THE REQUIREMENTS OF THE 2023 FLORIDA BLDG. CODE & ADOPTED STANDARDS. 18. FASTENERS DESCRIBED IN THIS CERTIFICATION ARE PERMITTED TO BE SUBSTITUTED, PROVIDED THAT STRENGTH OF THE ALTERNATIVE ANCHOR IS EQUAL TO OR GREATER THAN THE ORIGINALLY SPECIFIED ANCHOR. FINAL APPROVAL OF SUBSTITUTED ANCHORS SHALL BE BY OTHERS. 19. WOOD SCREWS REFERENCED IN THIS CERTIFICATION SHALL BE GRADE 2 MIN. (Fu = 74,000 PSI). 20. FASTENERS SHALL BE CADMIUM PLATED OR OTHERWISE CORROSION-RESISTANT MATERIAL AND SHALL COMPLY WITH "SPECIFICATIONS FOR ALUMINUM STRUCTURES" SECTION J.3 OF THE CURRENT CODE BY THE ALUMINUM ASSOCIATION, INC., & ANY APPLICABLE FEDERAL, STATE, AND/OR LOCAL CODES. 21. ALTERATIONS, ADDITIONS, OR OTHER MARKINGS TO THIS DOCUMENT ARE NOT PERMITTED AND INVALIDATE THIS CERTIFICATION. 22. SAFEGUARDS MUST BE OBSERVED (NOT PART OF THIS CERTIFICATION).

ECO WINDOW SYSTEMS, LLC



ECO-NOVO SERIES: 175 SINGLE HUNG WINDOW SYSTEM

(LARGE AND SMALL MISSILE IMPACT RATED)

FL# 47213



EQUAL LITE CONFIGURATION

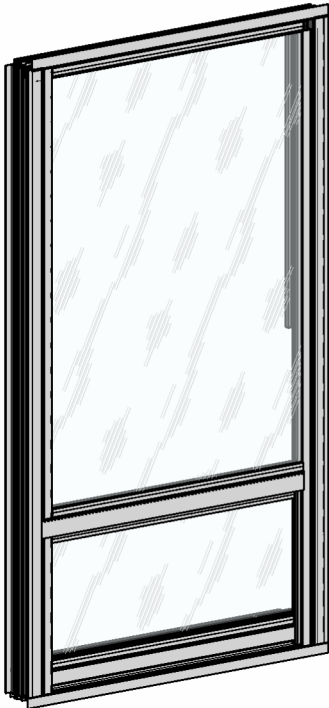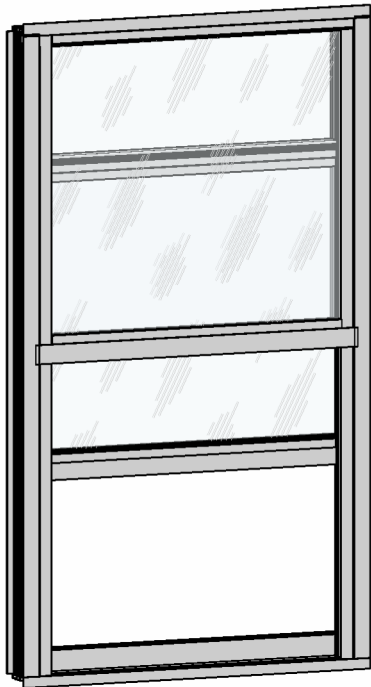

UNEQUAL LITE CONFIGURATION

INSTRUCTIONS: (CLICK ON THE BUTTON ON THE RIGHT TO DIRECTLY REACH THE DETAIL)

STEP 1 - WIND PRESSURE CALCULATION (BY OTHERS)-
DETERMINE DESIGN WIND LOAD REQUIREMENT BASED ON WIND VELOCITY, BLDG. HEIGHT, WIND ZONE USING APPLICABLE ASCE 7 STANDARD.

STEP 2 SIZE AND CAPACITY SELECTION
SEE THE LOADING CHART ON SHEET **105** FOR DESIGN LOAD CAPACITY OF DESIRED WINDOW SIZE. THIS VALUE SHOULD MEET OR EXCEED THE DESIGN WIND LOAD REQUIREMENT OBTAINED IN STEP 1 ABOVE. [CLICK HERE](#)

STEP 3 ANCHOR SELECTION

- SELECT APPROPRIATE ANCHOR FROM SHEET **106**. [CLICK HERE](#)
- ANCHORAGE DETAILS- FOR VARIOUS SUBSTRATES- SEE SHEET **103, 104 AND 107**. [CLICK HERE](#)

THIS SYSTEM IS APPROVED FOR INSTALLATION WHERE WATER INFILTRATION RESISTANCE IS REQUIRED.

THIS SYSTEM IS RATED FOR LARGE & SMALL MISSILE IMPACT.




JAVAD AHMAD PE, inc
7875 NW 12th St., Suite 102
Doral, FL 33126
Ph: (305) 424-8001
support@ja-pe.com

CONSULTING • STRUCTURAL DESIGN • FACADES • BUILDING ENVELOPE • SYSTEM DESIGN • PRODUCT APPROVALS

drawing no.	date:	JA-2042-24	12-19-24	BS	drawn by:	SA	check by:	REVISION	DESCRIPTION	BY	DATE	No.			


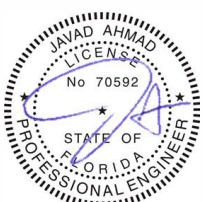
ECO-NOVO SERIES: 175 SINGLE HUNG WINDOW SYSTEM
(LARGE AND SMALL MISSILE IMPACT RATED)



SEALED: 12/19/2024


TYPICAL ELEVATIONS

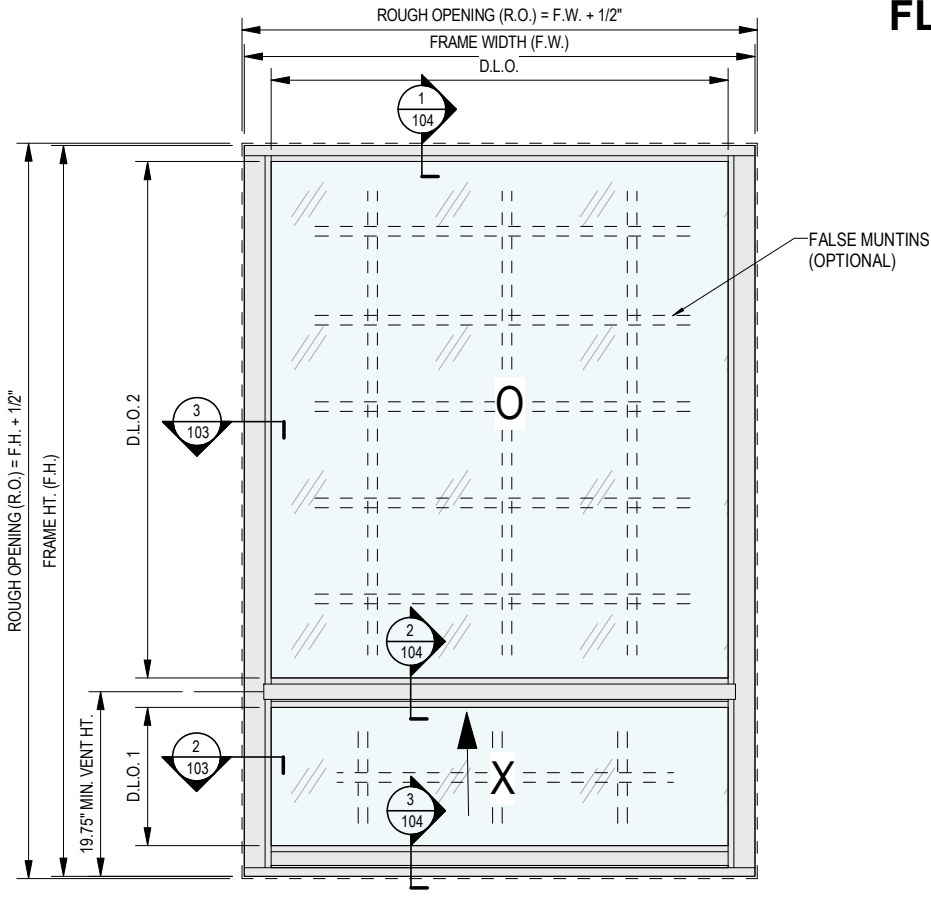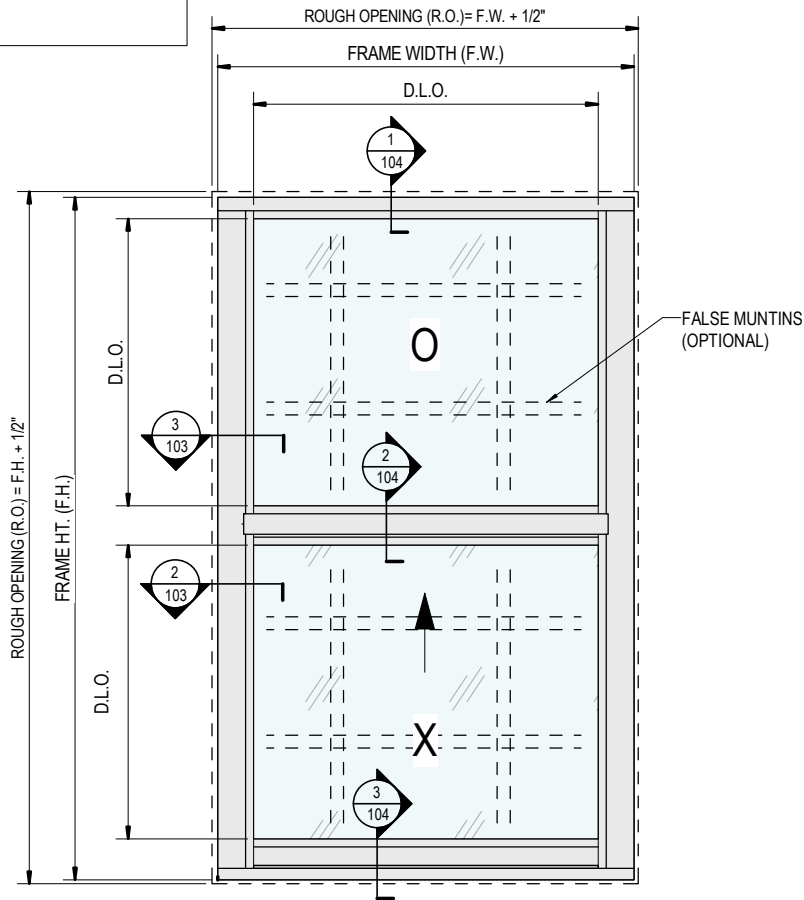FL# 47213



1
102
EQUAL LITES TYPICAL WINDOW ELEVATION
NOT TO SCALE

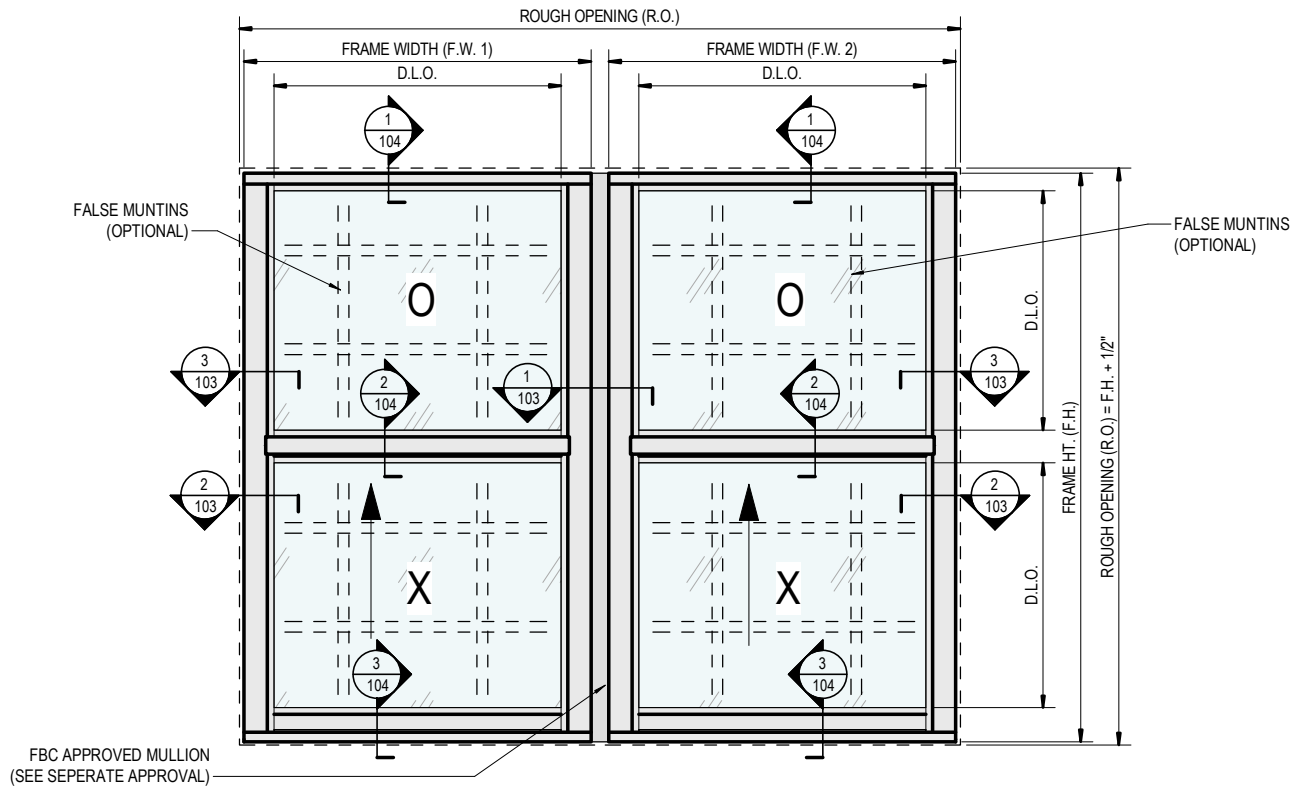2
102
UNEQUAL LITES TYPICAL WINDOW ELEVATION
NOT TO SCALE



NOTE: F.W. FOR DESIGN PRESSURE = MAX OF (F.W.1 OR F.W.2)

3
102
SIDE BY SIDE TYPICAL WINDOW ELEVATION
NOT TO SCALE

NOTE:
FOR ALLOWABLE DESIGN PRESSURES, SEE SHEET 105.



JAVAD AHMAD PE, inc
7875 NW 12th St., Suite 102
Doral, FL 33126
Ph: (305) 424-8001
support@ja-pe.com

CONSULTING • STRUCTURAL DESIGN • FACADES • BUILDING ENVELOPE • SYSTEM DESIGN • PRODUCT APPROVALS

drawing no.	JA-2042-24	drawn by:	BS
date:	12-19-24	check by:	SA
REVISION			
No.	DATE	BY	DESCRIPTION

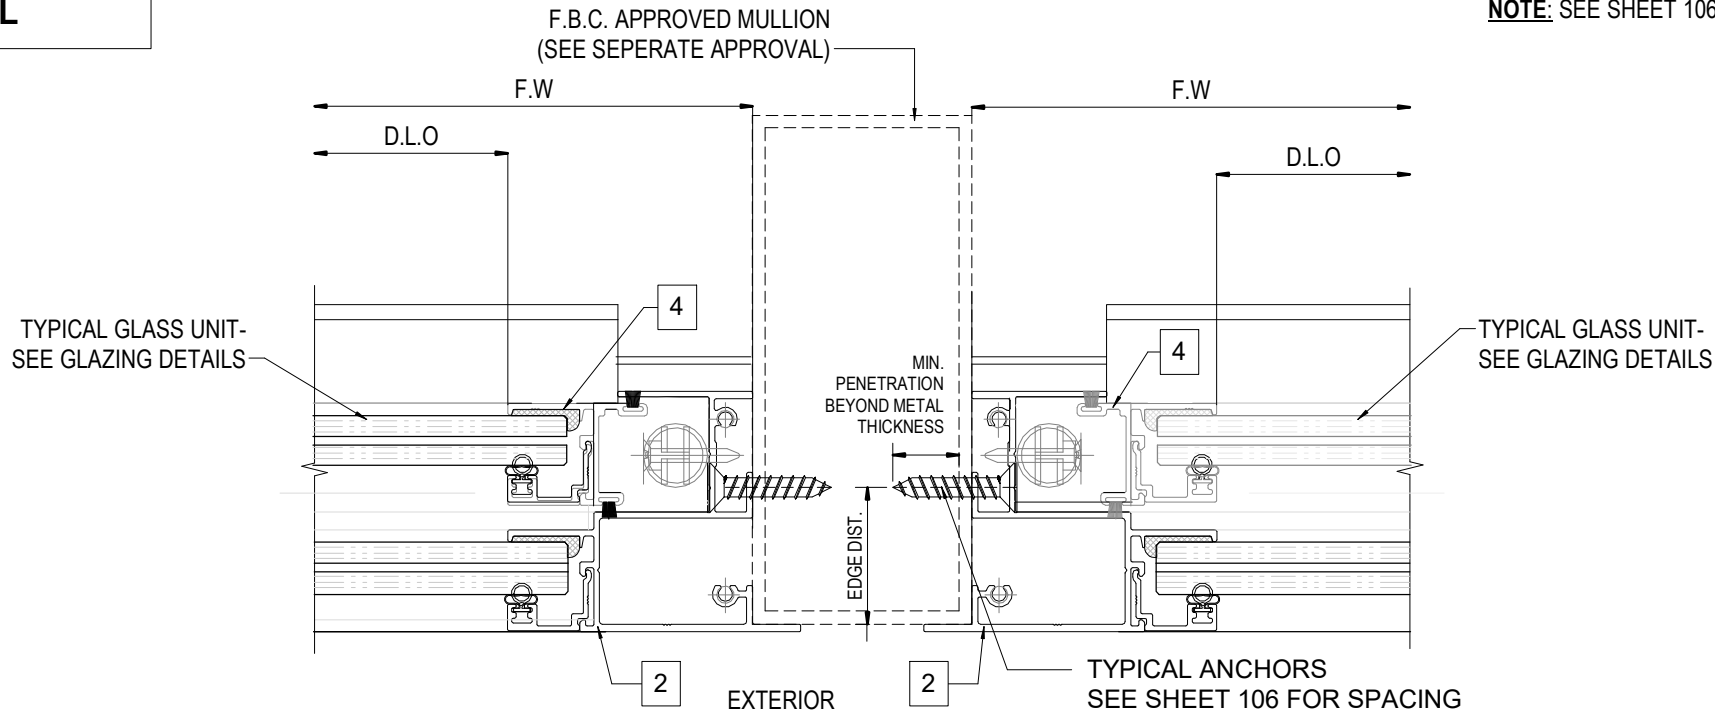
ECO-NOVO SERIES: 175 SINGLE HUNG WINDOW SYSTEM
(LARGE AND SMALL MISSILE IMPACT RATED)




ECO WINDOW SYSTEMS, LLC
8602 N.W. 80th ST. MEDLEY, FL 33166
TEL: (305) 885-6296 FAX: (305) 885-5902




SEALED: 12/19/2024



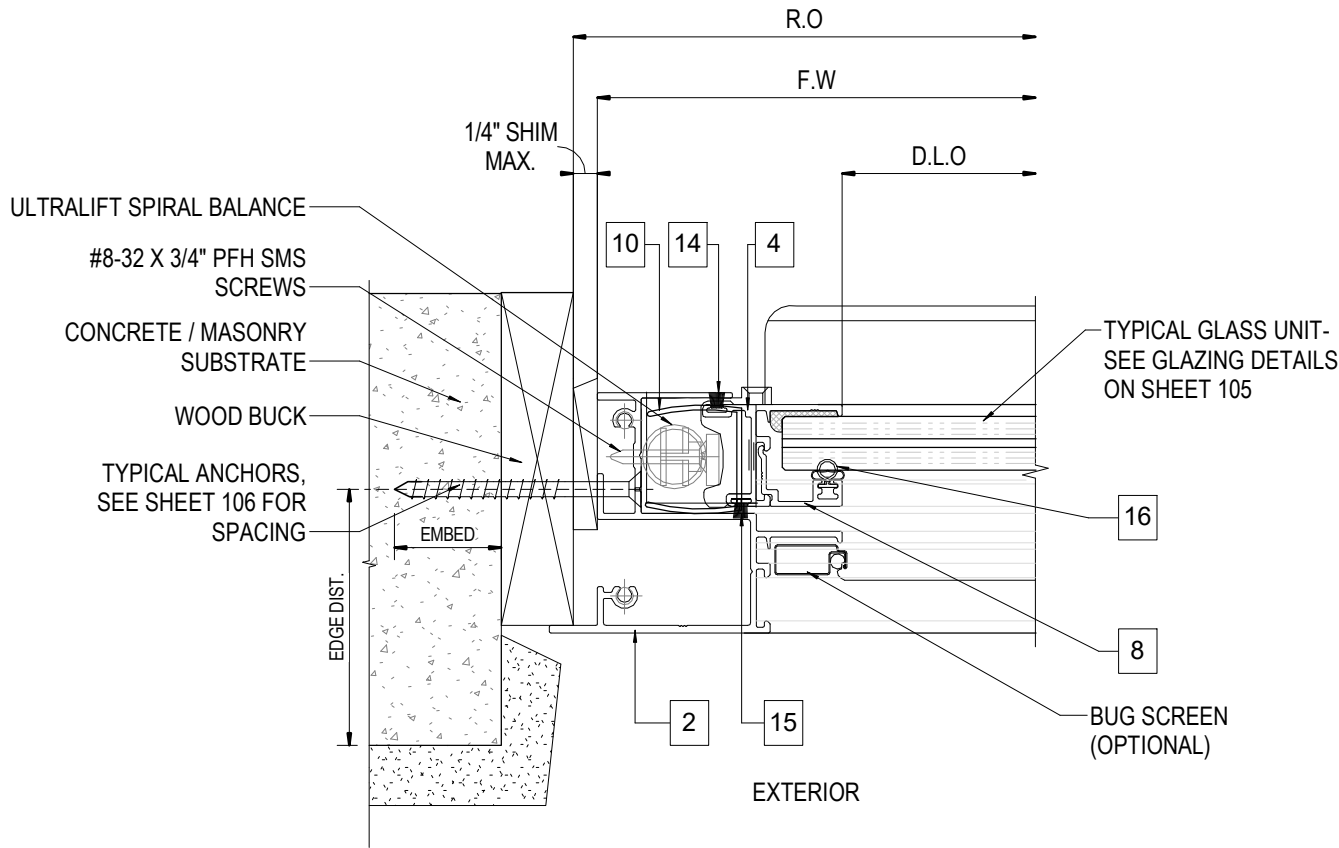1
103
TYPICAL JAMB DETAIL - SIDE BY SIDE WINDOWS
NOT TO SCALE



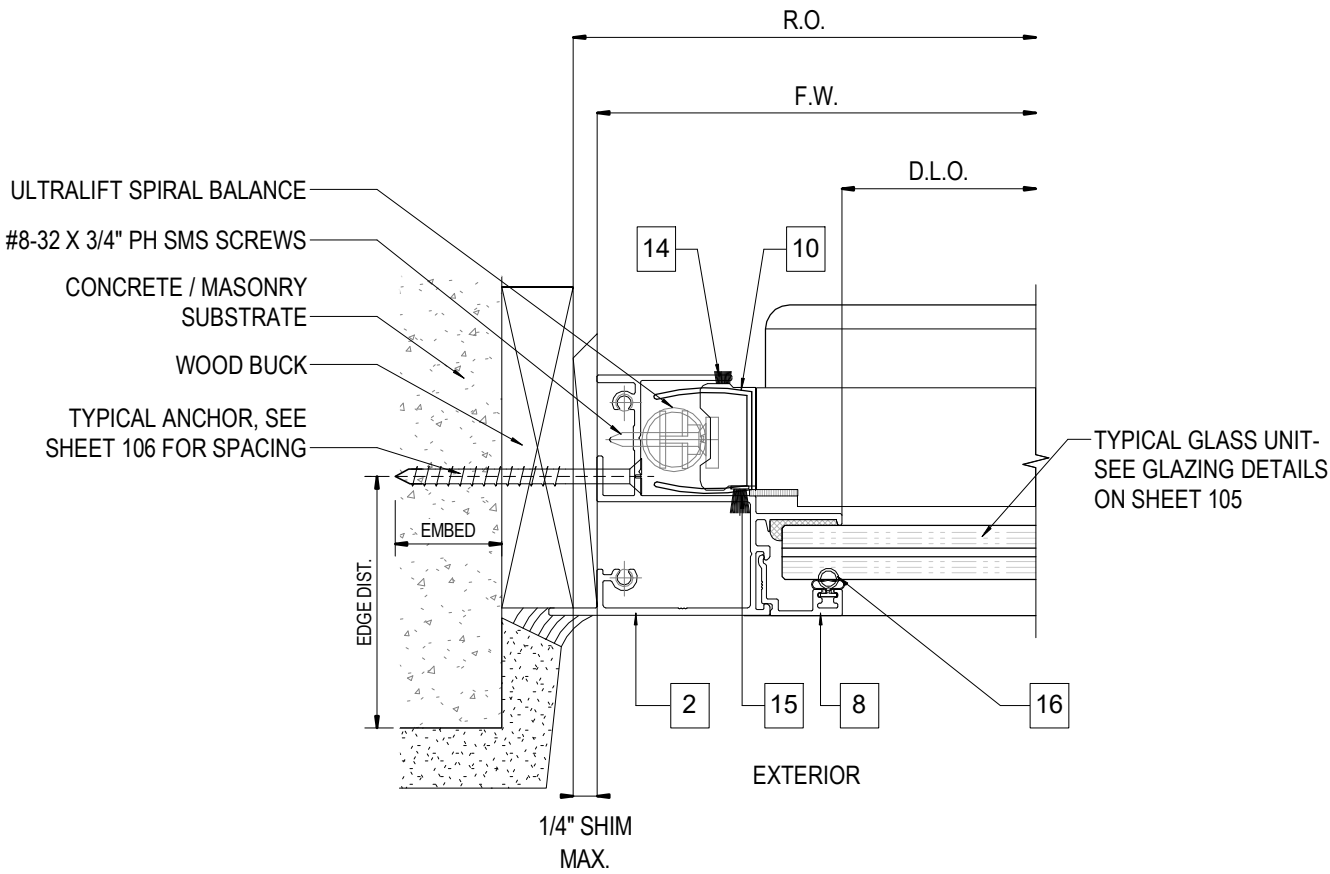2
103
TYPICAL JAMB DETAIL - LOWER VENT
NOT TO SCALE



3
103
TYPICAL JAMB DETAIL- UPPER VENT
NOT TO SCALE



JAVAD AHMAD PE, inc
7875 NW 12th St., Suite 102
Doral, FL 33126
Ph: (305) 424-8001
support@ja-pe.com


CONSULTING • STRUCTURAL DESIGN • FACADES • BUILDING ENVELOPE • SYSTEM DESIGN • PRODUCT APPROVALS

BS	drawn by:	SA	REVISION	DESCRIPTION
JA-2042-24	check by:	12-19-24		
drawing no.	date:		DATE	BY
No.				

ECO-NOVO SERIES: 175 SINGLE HUNG
WINDOW SYSTEM
(LARGE AND SMALL MISSILE IMPACT RATED)



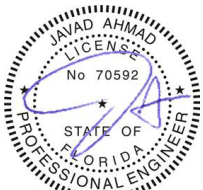ECO WINDOW SYSTEMS, LLC
8802 N.W. 80th St. Medley, FL 33166
TEL: (305) 885-5299 FAX: (305) 885-5902



SEALED: 12/19/2024

FL# 47213



2 TYPICAL INTERLOCK DETAIL

104 NOT TO SCALE



- NOTE:**
- EGRESS REQUIREMENTS TO BE REVIEWED BY BUILDING OFFICIAL.
 - SEE CHART ON SHEET 106 FOR GLAZING OPTIONS AND ASD LOAD CAPACITIES.
 - HARDWARE:
 1. SURFACE MOUNT METALLIC CAMLOCKS AT 8" FROM EACH END, FASTENED TO WINDOW FRAME WITH (2) #8 X 1" PH SMS SCREWS.
 2. SURFACE MOUNTED METALLIC SPRING LOADED BALANCE ATTACHED TO WINDOW FRAME WITH #10 X 1" PH SMS SCREWS
 - LOCKS MUST BE ENGAGED DURING PERIODS OF HURRICANE WARNING.



JAVAD AHMAD PE, inc.
7875 NW 12th St., Suite 102
Doral, FL 33126

Ph: (305) 424-8001
support@ja-pe.com


CONSULTING • STRUCTURAL DESIGN • FACADES • BUILDING

drawing no.	JA-2042-24	drawn by:	BS
date:	12-19-24	check by:	SA
REVISION			
No.	DATE	BY	DESCRIPTION


ECO-NOVO SERIES: 175 SINGLE HUNG WINDOW SYSTEM
(LARGE AND SMALL MISSILE IMPACT RATED)



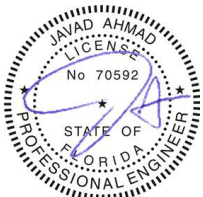
ECO WINDOW SYSTEMS, LLC.
8502 N.W. 80th ST. MEDLEY, FL 33166
TEL. (305) 885-5299 FAX. (305) 885-5902



SEALED: 12/19/2024

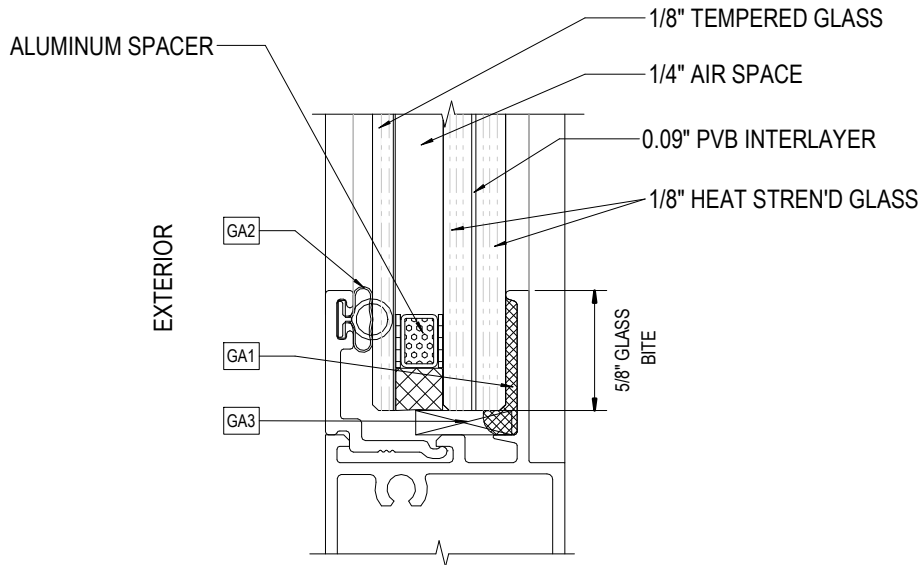

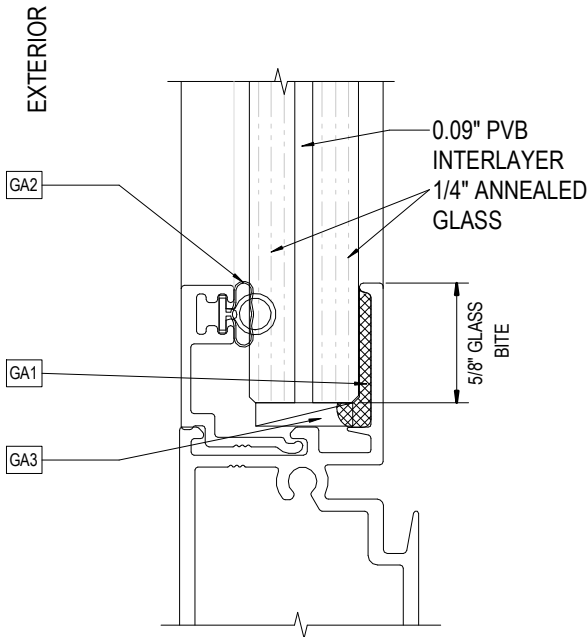1
105
TYPICAL INSULATED GLASS UNIT
NOT TO SCALE



2
105
TYPICAL LAMINATED GLASS UNIT
NOT TO SCALE

GLAZING UNIT PARTS

- GA1- SEALANT- DOW 791 OR SCS 2000
GA2- BULB GASKET (PART NO. E202)
GA3- 1/2" X 4" X 1/8 THK. SILICONE SETTING BLOCK @ 1/4 POINTS

LOAD CAPACITY CHART (ASD)					
WINDOW DIMENSIONS		EQ. LITES CONFIGURATION		UNEQ. LITES CONFIGURATION	
WINDOW WIDTH (IN.)	WINDOW HEIGHT (IN.)	GL-1	GL-2	GL-1	GL-2
19 1/8	26 1/2	+ / - 70	+ / - 70	+ / - 70	+ / - 70
26 1/2		+ / - 70	+ / - 70	+ / - 70	+ / - 70
30		+ / - 70	+ / - 70	+ / - 70	+ / - 70
37		+ / - 70	+ / - 70	+ / - 70	+ / - 70
48		+ / - 70	+ / - 70	+ / - 70	+ / - 70
53 1/8	38 3/8	+ / - 70	+ / - 70	+ / - 70	+ / - 70
19 1/8		+ / - 70	+ / - 70	+ / - 70	+ / - 70
26 1/2		+ / - 70	+ / - 70	+ / - 70	+ / - 70
30		+ / - 70	+ / - 70	+ / - 70	+ / - 70
37		+ / - 70	+ / - 70	+ / - 70	+ / - 70
48	50 5/8	+ / - 70	+ / - 70	+ / - 70	+ / - 70
53 1/8		+ / - 70	+ / - 70	+ / - 70	+ / - 70
19 1/8		+ / - 70	+ / - 70	+ / - 70	+ / - 70
26 1/2		+ / - 70	+ / - 70	+ / - 70	+ / - 70
30		+ / - 70	+ / - 70	+ / - 70	+ / - 70
37	63	+ / - 70	+ / - 70	+ / - 70	+ / - 70
48		+ / - 70	+ / - 70	+ / - 70	+ / - 70
53 1/8		+ / - 70	+ / - 70	+ / - 70	+ / - 70
19 1/8		+ / - 70	+ / - 70	+ / - 70	+ / - 70
26 1/2		+ / - 70	+ / - 70	+ / - 70	+ / - 70
30	76	+ / - 70	+ / - 70	+ / - 70	+ / - 70
37		+ / - 70	+ / - 70	+ / - 70	+ / - 70
48		+ / - 70	+ / - 70	+ / - 70	+ / - 70
53 1/8		+ / - 70	+ / - 70	+ / - 70	+ / - 70
19 1/8		+ / - 70	+ / - 70	+ / - 70	+ / - 70



JAVAD AHMAD PE, inc
7875 NW 12th St., Suite 102
Doral, FL 33126
Ph: (305) 424-8001
support@ja-pe.com

CONSULTING • STRUCTURAL DESIGN • FACADES • BUILDING ENVELOPE • SYSTEM DESIGN • PRODUCT APPROVALS

drawing no.	JA-2042-24	BS
date:	12-19-24	SA
drawn by:		
check by:		
REVISION		
No.	DATE	DESCRIPTION

ECO-NOVO SERIES: 175 SINGLE HUNG
WINDOW SYSTEM
(LARGE AND SMALL MISSILE IMPACT RATED)



ECO WINDOW SYSTEMS, LLC.
5802 N.W. 80th ST. MEDLEY, FL 33166
TEL: (305) 885-5299 FAX: (305) 885-5902

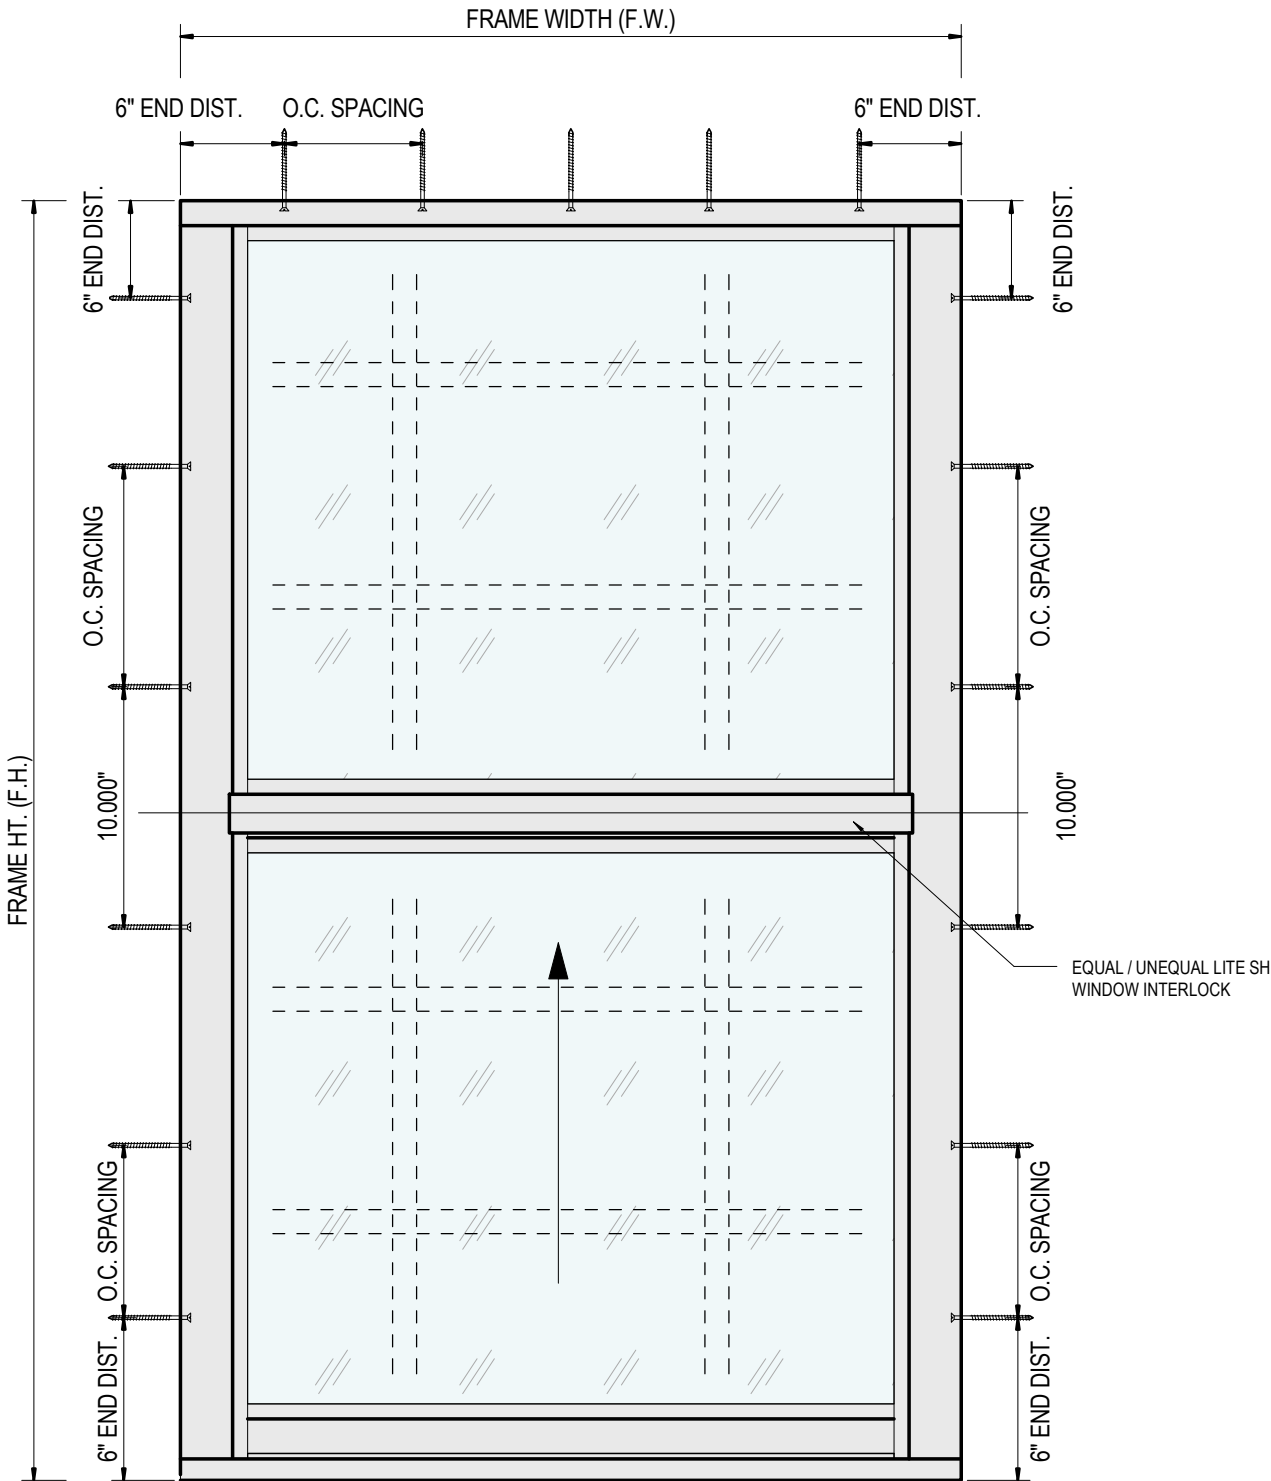


SEALED: 12/19/2024



JAVAD AHMAD PE, inc
7875 NW 12th St., Suite 102
Doral, FL 33126
Ph: (305) 424-8001
support@ja-pe.com

CONSULTING • STRUCTURAL DESIGN • FACADES • BUILDING ENVELOPE • SYSTEM DESIGN • PRODUCT APPROVALS



TYPICAL ANCHOR TYPES

(APPLIES TO ALL ANCHORS GOING THROUGH THE DOOR FRAME):

TYPE A -1/4" DEWALT ULTRACON+ (Fu = 177,000 PSI, Fy = 155,000 PSI)

- INTO 2BY WOOD WITH 2" MIN PENETRATION, AND 1-1/4" MIN EDGE DISTANCE
- THRU 1BY WOOD INTO CONCRETE, OR HOLLOW/GROUT FILLED MASONRY WITH 1-3/4" EMBEDMENT, AND 2-1/2" MIN EDGE DISTANCE, AND 16" O.C. SPACING
- DIRECTLY INTO CONCRETE, OR HOLLOW/GROUT FILLED MASONRY WITH 1-3/4" EMBEDMENT, AND 2-1/2" MIN EDGE DISTANCE AND 16" O.C. SPACING
- THRU 1BY WOOD INTO CONCRETE, OR HOLLOW/GROUT FILLED MASONRY WITH 1-3/4" EMBEDMENT, AND 1" MIN EDGE DISTANCE, AND 10" O.C. SPACING
- DIRECTLY INTO CONCRETE, OR HOLLOW/GROUT FILLED MASONRY WITH 1-3/4" EMBEDMENT, AND 1" MIN EDGE DISTANCE AND 10" O.C. SPACING

TYPE B - #14 SMS OR SELF DRILLING SCREW (GRADE 5 MIN)

- INTO 1/8" MIN. THK. ALUMINUM / STEEL™® WITH (3) THREADS MIN. TO EXTEND BEYOND METAL THICKNESS, AND 3/4" MIN EDGE DISTANCE AND 16" O.C. SPACING
- INTO APPROVED MULLIONS MIN. 1/8" THK. WITH (3) THREADS MIN. TO EXTEND BEYOND METAL THICKNESS, AND 3/4" MIN EDGE DISTANCE AND 16" O.C. SPACING

ANCHOR / SUBSTRATE NOTES:

- WOOD AT HEAD OR JAMBS IS SOUTHERN YELLOW PINE #2 (SG=0.55 MIN.)
- CONCRETE AT HEAD OR JAMBS f'c= 3000 PSI
- C-90 HOLLOW/GROUT FILLED MASONRY UNITS AT JAMBS f'm= 2000 PSI
- STEEL (1/8" THK., A36 MIN) AT HEAD OR JAMBS
- ALUMINUM (1/8" THK., 6063-T6 MIN) AT HEAD OR JAMBS
- STEEL IN CONTACT WITH ALUMINUM TO BE PAINTED

NOTE:

THE WOOD BUCKS, CONCRETE AND METAL STRUCTURE SHOWN ON THIS SHEET SHALL BE DESIGNED BY OTHERS AND ARE NOT PART OF THIS APPROVAL. THEY MUST BE CAPABLE OF WITHSTANDING THE LOADS IMPOSED BY THE GLAZING SYSTEM AND TRANSFERRING THEM TO THE BUILDING STRUCTURE.

SEALANTS:

ALL JOINTS AND FRAME CONNECTIONS SHALL BE SEALED WITH ALUMINUM COLOR SEALANT.

ANCHORAGE DETAILS

SEE ANCHORAGE DETAILS SHOWN ON SHEET 103, 104 AND 107 FOR APPLICABLE SUBSTRATE.

drawing no.	date:	JA-2042-24	drawn by:	BS	REVISION	
		12-19-24	check by:	SA	DESCRIPTION	
					DATE	
					BY	
					No.	

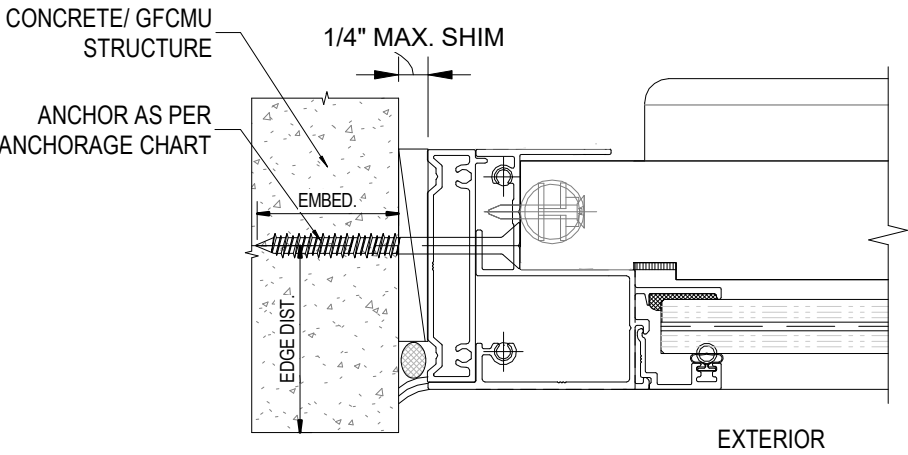
ECO-NOVO SERIES: 175 SINGLE HUNG
WINDOW SYSTEM
(LARGE AND SMALL MISSILE IMPACT RATED)




ECO WINDOW SYSTEMS, LLC
5800 N.W. 80th ST. MEDLEY, FL 33166
TEL: (305) 885-5299 FAX: (305) 885-5902




SEALED: 12/19/2024



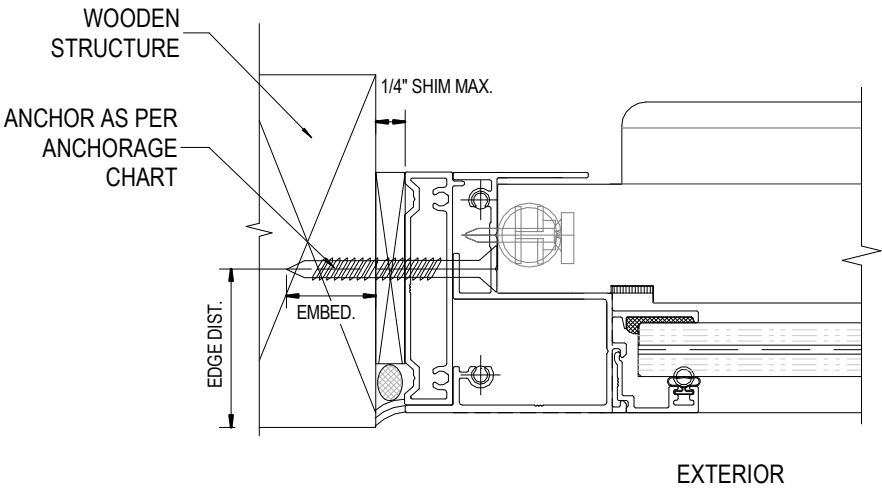
1
107 ANCHORAGE DIRECTLY INTO CONCRETE- WITH FLUSH ADAPTER
NOT TO SCALE



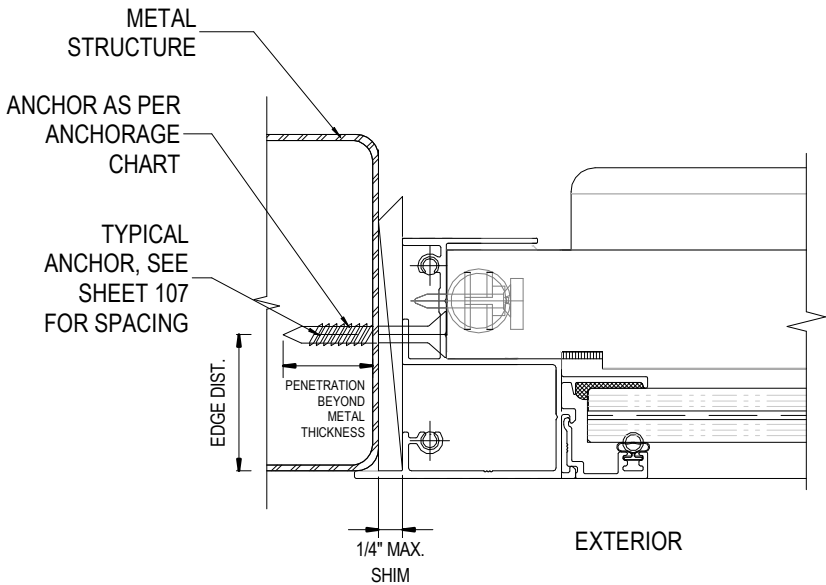
2
107 ANCHORAGE INTO WOODEN STRUCTURE-WITH FLUSH ADAPTER
NOT TO SCALE



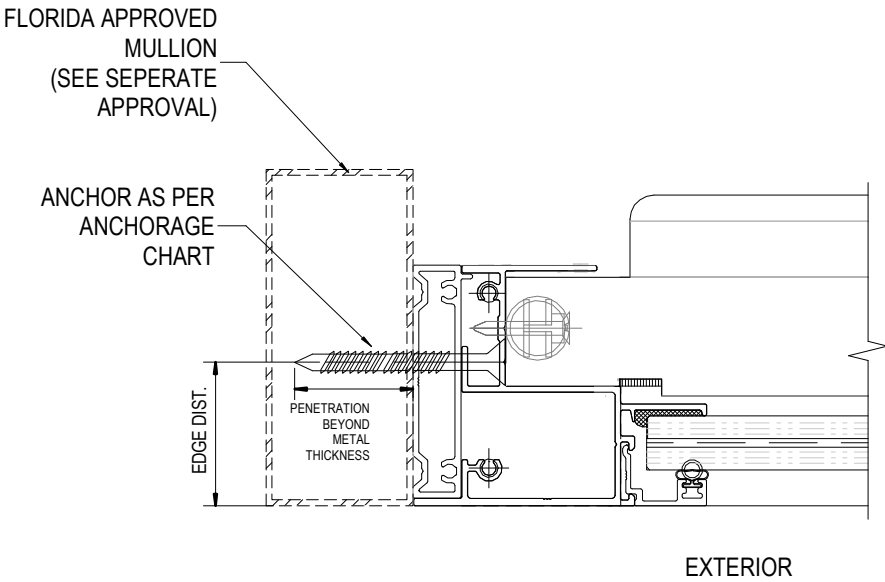
5
107 ANCHORAGE INTO METAL STRUCTURE
NOT TO SCALE



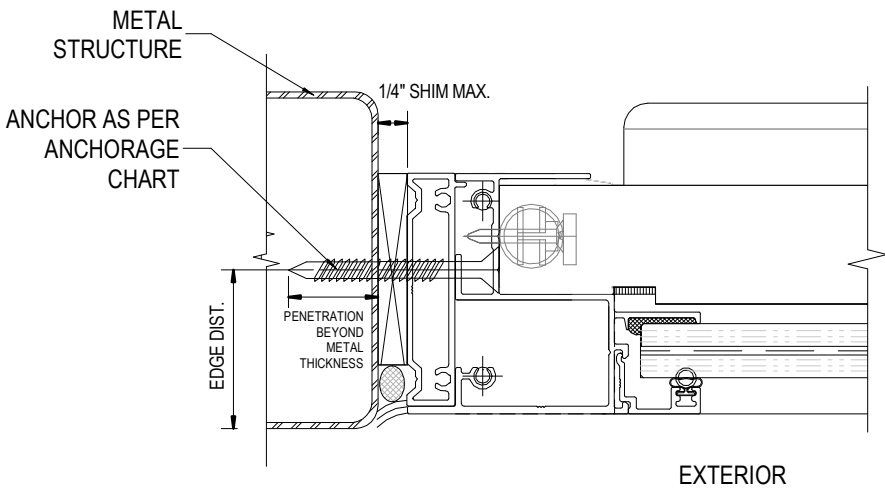3
107 ANCHORAGE INTO APPROVED MULLION- WITH FLUSH ADAPTER
NOT TO SCALE



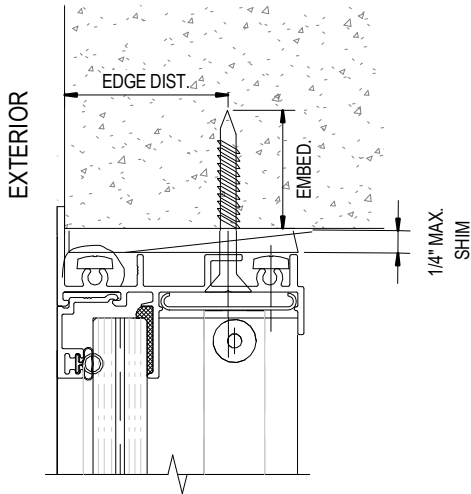4
107 ANCHORAGE INTO METAL STRUCTURE-WITH FLUSH ADAPTER
NOT TO SCALE



6
107 HEADER ANCHORAGE DIRECTLY INTO CONCRETE
NOT TO SCALE

NOTE:

- FOR MORE ANCHORAGE DETAILS, SEE SECTIONAL DETAILS SHOWN ON SHEET 103 AND 104.
- THE MIN. ANCHOR EMBEDMENT, SPACING, EDGE DISTANE AND SUBSTRATE SHALL BE AS PER SHEET 106



JAVAD AHMAD PE, inc
7875 NW 12th St., Suite 102
Doral, FL 33126
Ph: (305) 424-8001
support@ja-pe.com

CONSULTING • STRUCTURAL DESIGN • FACADES • BUILDING ENVELOPE • SYSTEM DESIGN • PRODUCT APPROVALS

drawing no.	date:	JA-2042-24	12-19-24	REVISION	
				BY	DESCRIPTION
BS	SA				

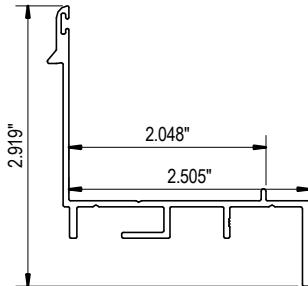
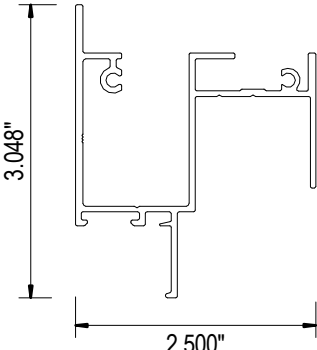
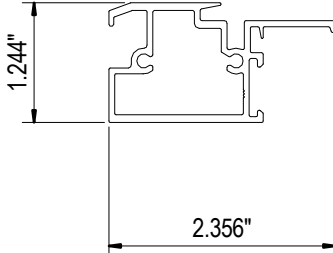
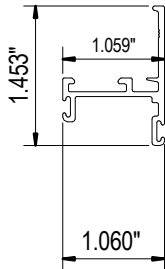
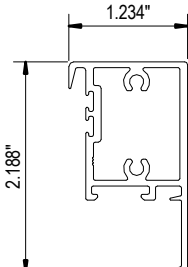
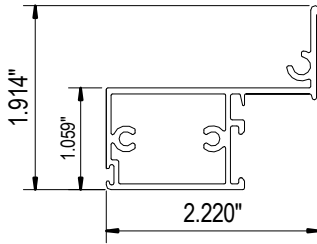
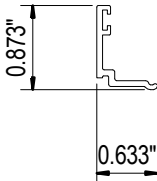
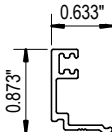
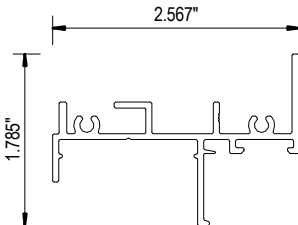
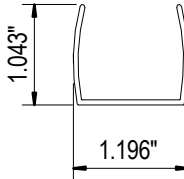
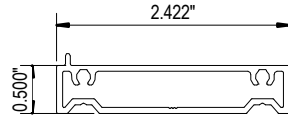
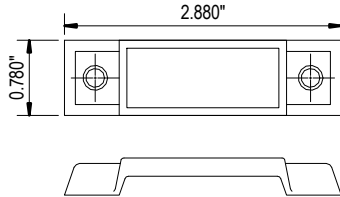
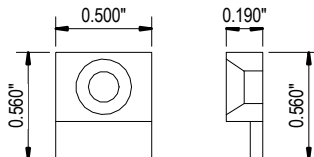
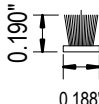
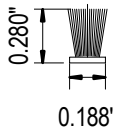
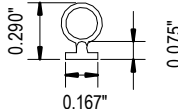
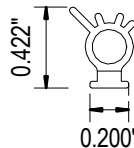
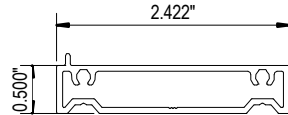
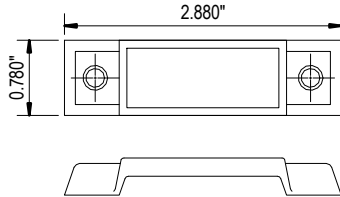
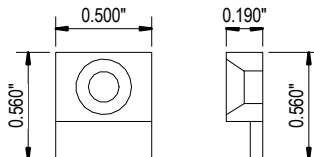
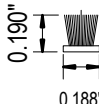
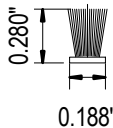
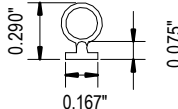
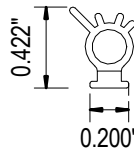
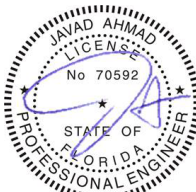
ECO-NOVO SERIES: 175 SINGLE HUNG
WINDOW SYSTEM
(LARGE AND SMALL MISSILE IMPACT RATED)



ECO WINDOW SYSTEMS, LLC
5802 N.W. 80th ST., MEDLEY, FL 33166
TEL: (305) 885-5299 FAX: (305) 885-5902




SEALED: 12/19/2024

PARTS LIST			BILL OF MATERIAL				FL# 47213	
			<table><tr><th>ITEM#</th><th>PART#</th><th>REQD.</th><th>LENGTH</th><th>DESCRIPTION</th><th>MATERIAL</th></tr><tr><td>1</td><td>E171</td><td>1</td><td>AS REQD.</td><td>SILL</td><td>ALLOY 6063-T6</td></tr><tr><td>2</td><td>E272</td><td>1</td><td>AS REQD.</td><td>JAMB (SH)</td><td>ALLOY 6063-T6</td></tr><tr><td>3</td><td>E273</td><td>1</td><td>AS REQD.</td><td>MEETING RAIL</td><td>ALLOY 6063-T6</td></tr><tr><td>4</td><td>E274</td><td>1</td><td>AS REQD.</td><td>VENT JAMB RAIL</td><td>ALLOY 6063-T6</td></tr><tr><td>5</td><td>E172</td><td>1</td><td>AS REQD.</td><td>VENT TOP RAIL</td><td>ALLOY 6063-T6</td></tr><tr><td>6</td><td>E276</td><td>1</td><td>AS REQD.</td><td>VENT BOTTOM RAIL</td><td>ALLOY 6063-T6</td></tr><tr><td>7</td><td>E278</td><td>1</td><td>AS REQD.</td><td>INS-LAMINATED GLASS STOP</td><td>ALLOY 6063-T6</td></tr><tr><td>8</td><td>E279</td><td>1</td><td>AS REQD.</td><td>LAMINATED GLASS STOP</td><td>ALLOY 6063-T6</td></tr><tr><td>9</td><td>E371</td><td>1</td><td>AS REQD.</td><td>FRAME HEAD</td><td>CELCON,BRASS WHEELS,STAINLESS STEEL SHAFT</td></tr><tr><td>10</td><td>E281</td><td>1</td><td>AS REQD.</td><td>SASH STOP</td><td>ALLOY 6063-T6</td></tr><tr><td>11</td><td>E372</td><td>AS REQD.</td><td>AS REQD.</td><td>FLUSH ADAPTER</td><td>ALLOY 6063-T6</td></tr><tr><td>12</td><td>A274</td><td>AS REQD.</td><td>AS REQD.</td><td>SWEEP LOCK</td><td>DIE CAST</td></tr><tr><td>13</td><td>A275</td><td>AS REQD.</td><td>AS REQD.</td><td>FACE GUIDE</td><td>NYLON</td></tr><tr><td>14</td><td>A281</td><td>AS REQD.</td><td>AS REQD.</td><td>WEATHER STRIP</td><td>WOVEN PILE+ POLYP.BACKING</td></tr><tr><td>15</td><td>A282</td><td>AS REQD.</td><td>AS REQD.</td><td>WEATHER STRIP</td><td>WOVEN PILE+ POLYP.BACKING</td></tr><tr><td>16</td><td>A283</td><td>AS REQD.</td><td>AS REQD.</td><td>BULB GASKET</td><td>TPE & POLYPROPYLENE</td></tr><tr><td>17</td><td>A284</td><td>AS REQD.</td><td>AS REQD.</td><td>BULB GASKET</td><td>TPE & POLYPROPYLENE</td></tr></table>				ITEM#	PART#	REQD.	LENGTH	DESCRIPTION	MATERIAL	1	E171	1	AS REQD.	SILL	ALLOY 6063-T6	2	E272	1	AS REQD.	JAMB (SH)	ALLOY 6063-T6	3	E273	1	AS REQD.	MEETING RAIL	ALLOY 6063-T6	4	E274	1	AS REQD.	VENT JAMB RAIL	ALLOY 6063-T6	5	E172	1	AS REQD.	VENT TOP RAIL	ALLOY 6063-T6	6	E276	1	AS REQD.	VENT BOTTOM RAIL	ALLOY 6063-T6	7	E278	1	AS REQD.	INS-LAMINATED GLASS STOP	ALLOY 6063-T6	8	E279	1	AS REQD.	LAMINATED GLASS STOP	ALLOY 6063-T6	9	E371	1	AS REQD.	FRAME HEAD	CELCON,BRASS WHEELS,STAINLESS STEEL SHAFT	10	E281	1	AS REQD.	SASH STOP	ALLOY 6063-T6	11	E372	AS REQD.	AS REQD.	FLUSH ADAPTER	ALLOY 6063-T6	12	A274	AS REQD.	AS REQD.	SWEEP LOCK	DIE CAST	13	A275	AS REQD.	AS REQD.	FACE GUIDE	NYLON	14	A281	AS REQD.	AS REQD.	WEATHER STRIP	WOVEN PILE+ POLYP.BACKING	15	A282	AS REQD.	AS REQD.	WEATHER STRIP	WOVEN PILE+ POLYP.BACKING	16	A283	AS REQD.	AS REQD.	BULB GASKET	TPE & POLYPROPYLENE	17	A284	AS REQD.	AS REQD.	BULB GASKET	TPE & POLYPROPYLENE
ITEM#	PART#	REQD.					LENGTH	DESCRIPTION	MATERIAL	
1	E171	1					AS REQD.	SILL	ALLOY 6063-T6	
2	E272	1					AS REQD.	JAMB (SH)	ALLOY 6063-T6	
3	E273	1					AS REQD.	MEETING RAIL	ALLOY 6063-T6	
4	E274	1					AS REQD.	VENT JAMB RAIL	ALLOY 6063-T6	
5	E172	1					AS REQD.	VENT TOP RAIL	ALLOY 6063-T6	
6	E276	1					AS REQD.	VENT BOTTOM RAIL	ALLOY 6063-T6	
7	E278	1					AS REQD.	INS-LAMINATED GLASS STOP	ALLOY 6063-T6	
8	E279	1					AS REQD.	LAMINATED GLASS STOP	ALLOY 6063-T6	
9	E371	1					AS REQD.	FRAME HEAD	CELCON,BRASS WHEELS,STAINLESS STEEL SHAFT	
10	E281	1					AS REQD.	SASH STOP	ALLOY 6063-T6	
11	E372	AS REQD.					AS REQD.	FLUSH ADAPTER	ALLOY 6063-T6	
12	A274	AS REQD.					AS REQD.	SWEEP LOCK	DIE CAST	
13	A275	AS REQD.					AS REQD.	FACE GUIDE	NYLON	
14	A281	AS REQD.					AS REQD.	WEATHER STRIP	WOVEN PILE+ POLYP.BACKING	
15	A282	AS REQD.					AS REQD.	WEATHER STRIP	WOVEN PILE+ POLYP.BACKING	
16	A283	AS REQD.	AS REQD.	BULB GASKET	TPE & POLYPROPYLENE	
17	A284	AS REQD.	AS REQD.	BULB GASKET	TPE & POLYPROPYLENE	
	
			JAVAD AHMAD PE, inc 7875 NW 12th St., Suite 102 Doral, FL 33126 Ph: (305) 424-8001 support@ja-pe.com BS drawn by: JA-2042-24 12-19-24 SA check by: <table><tr><th colspan="2">REVISION</th><th colspan="2">DESCRIPTION</th></tr><tr><th>No.</th><th>DATE</th><th>BY</th><th></th></tr><tr><td> </td><td> </td><td> </td><td> </td></tr><tr><td> </td><td> </td><td> </td><td> </td></tr><tr><td> </td><td> </td><td> </td><td> </td></tr></table>				REVISION		DESCRIPTION		No.	DATE	BY	
REVISION		DESCRIPTION	
No.	DATE	BY	
			ECO-NOVO SERIES: 175 SINGLE HUNG WINDOW SYSTEM (LARGE AND SMALL MISSILE IMPACT RATED)  ECO WINDOW SYSTEMS, LLC 5802 N.W. 80th ST., MEDLEY, FL 33166 TEL: (305) 885-5299 FAX: (305) 885-5902	
			 SEALED: 12/19/2024	
108			108 OF 109	




JAVAD AHMAD PE, inc
7875 NW 12th St., Suite 102
Doral, FL 33126
Ph: (305) 424-8001
support@ja-pe.com

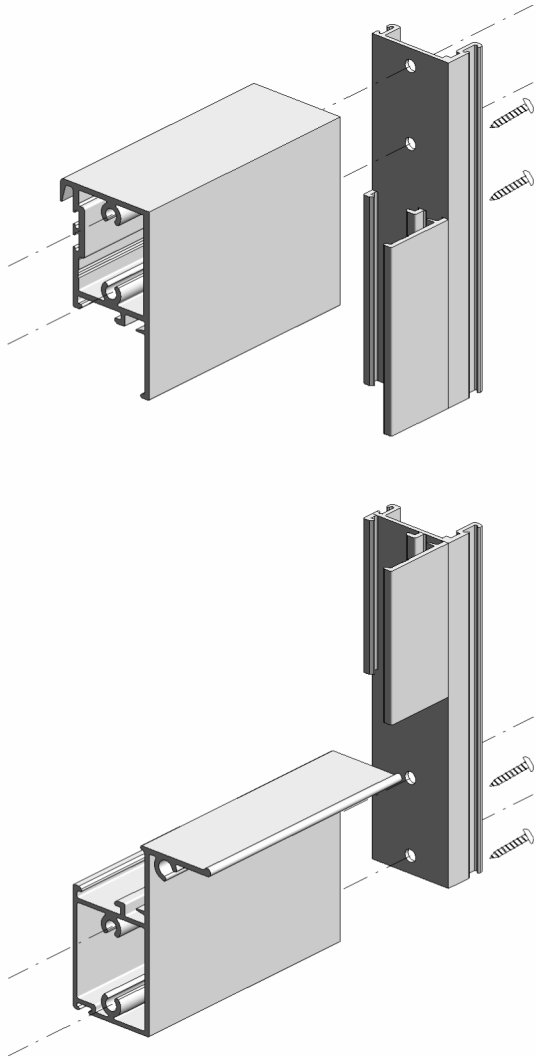CONSULTING • STRUCTURAL DESIGN • FACADES • BUILDING ENVELOPE • SYSTEM DESIGN • PRODUCT APPROVALS



VENT CORNER ASSEMBLY

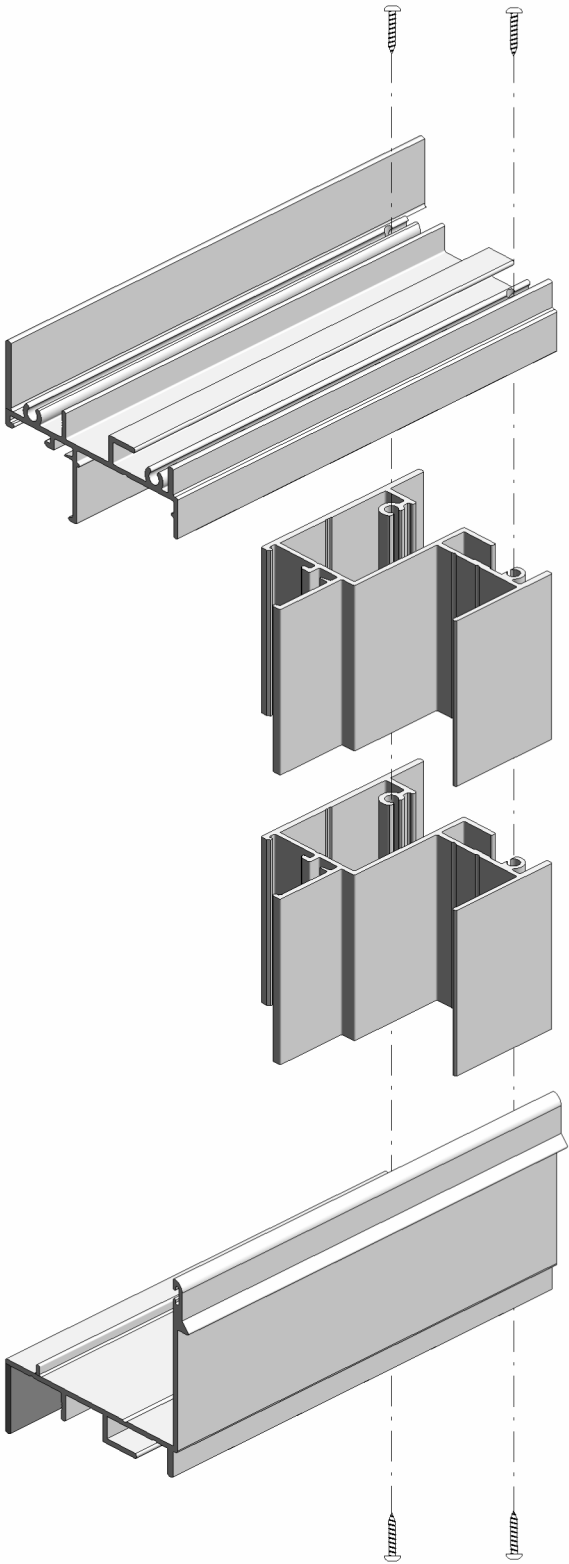

FRAME CORNERS ASSEMBLY



JAVAD AHMAD PE, inc
7875 NW 12th St., Suite 102
Doral, FL 33126
Ph: (305) 424-8001
support@ja-pe.com

CONSULTING • STRUCTURAL DESIGN • FACADES • BUILDING ENVELOPE • SYSTEM DESIGN • PRODUCT APPROVALS

drawing no.	JA-2042-24	drawn by:	BS
date:	12-19-24	check by:	SA
REVISION			
No.	DATE	BY	DESCRIPTION

ECO-NOVO SERIES: 175 SINGLE HUNG
WINDOW SYSTEM
(LARGE AND SMALL MISSILE IMPACT RATED)



ECO WINDOW SYSTEMS, LLC
5802 N.W. 80th ST., MEDLEY, FL 33156
TEL: (305) 885-5299 FAX: (305) 885-5902



SEALED: 12/19/2024