

LISA ELLIS DESIGN
1440 S. Milledge Ave, Athens Georgia 30605
706.546.8814


Date: 9/26/19


WIP: 1

Scale: $\frac{1}{4}'' = 1'0''$

Dining
Openings

02

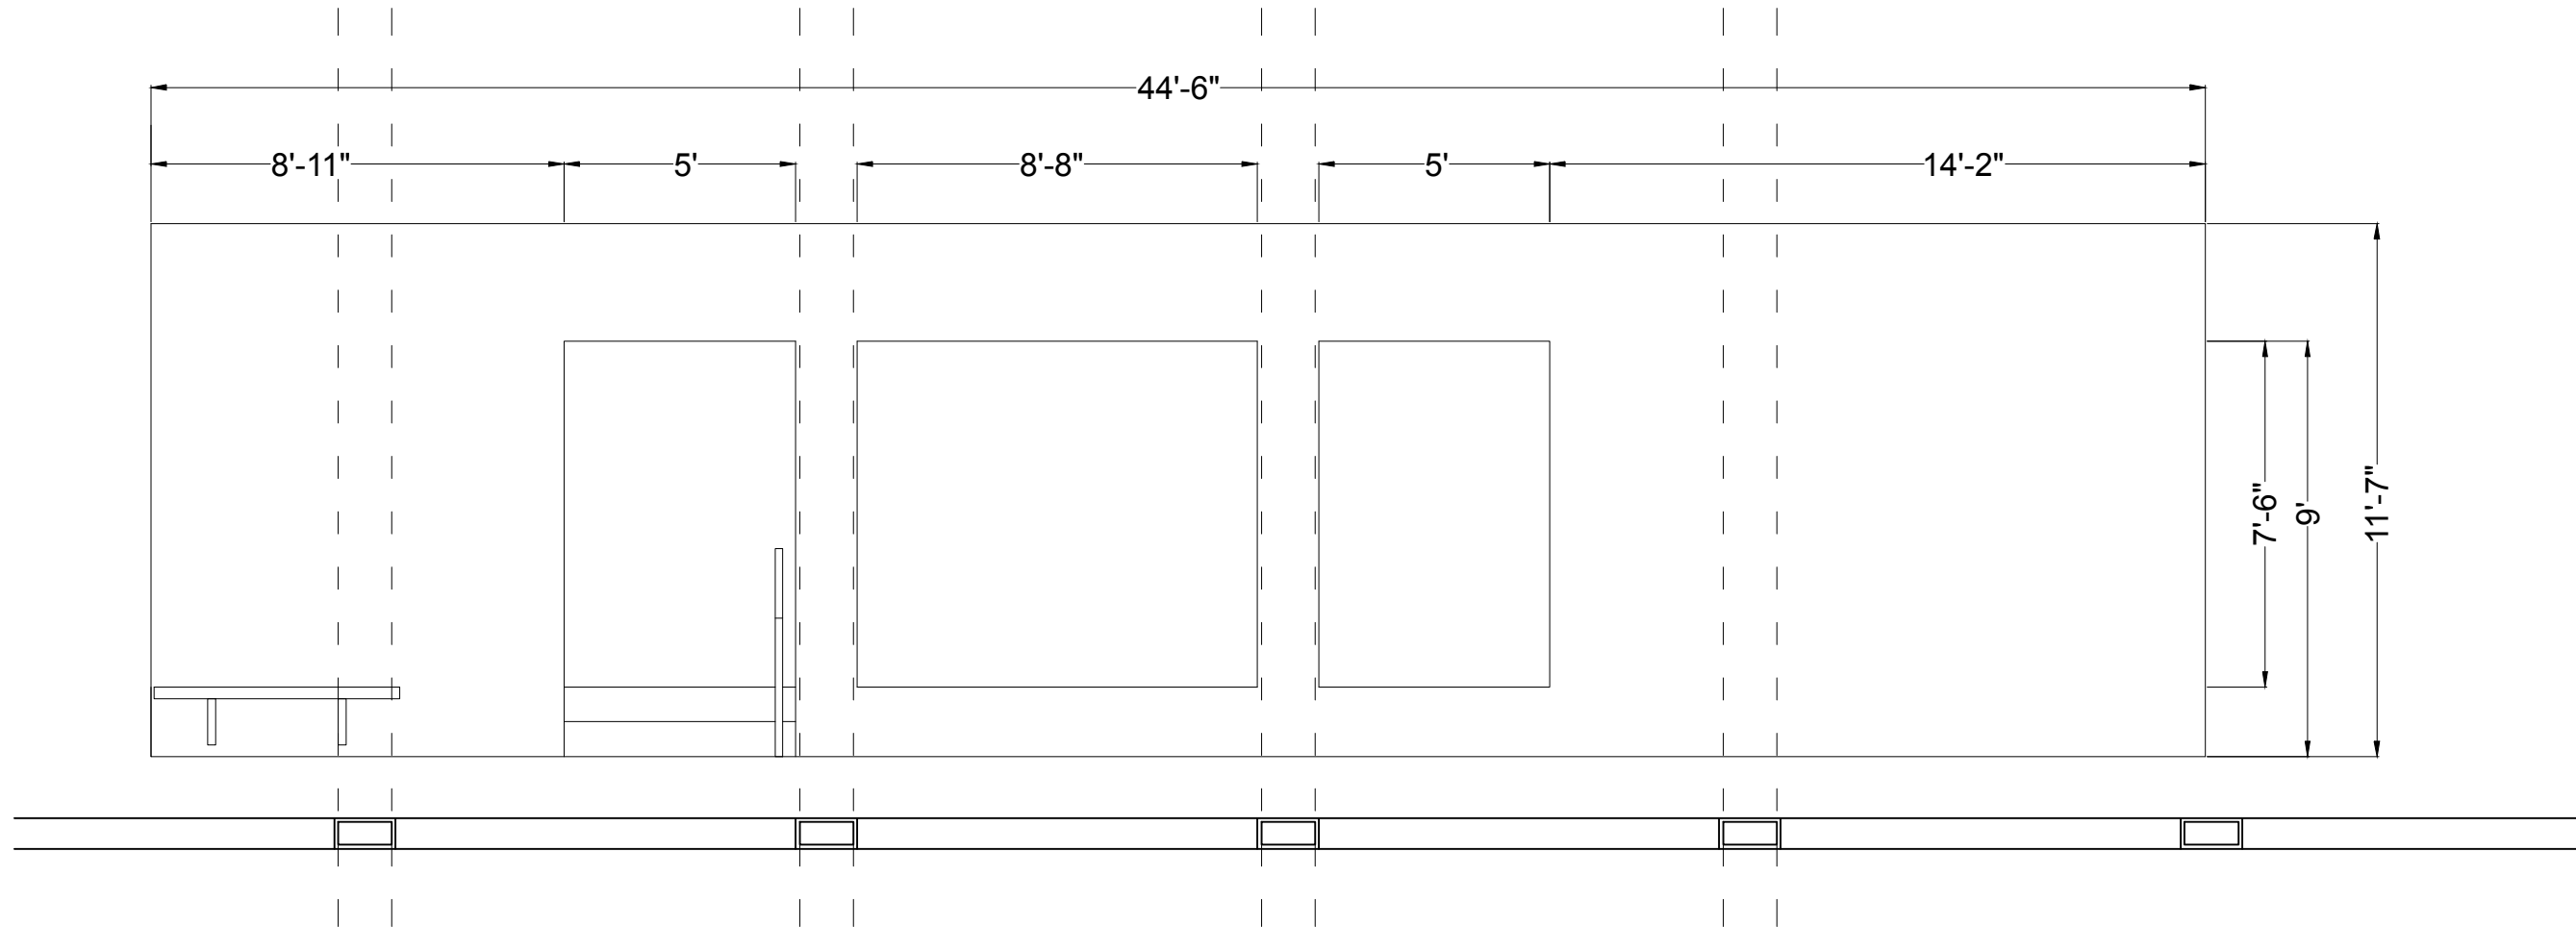

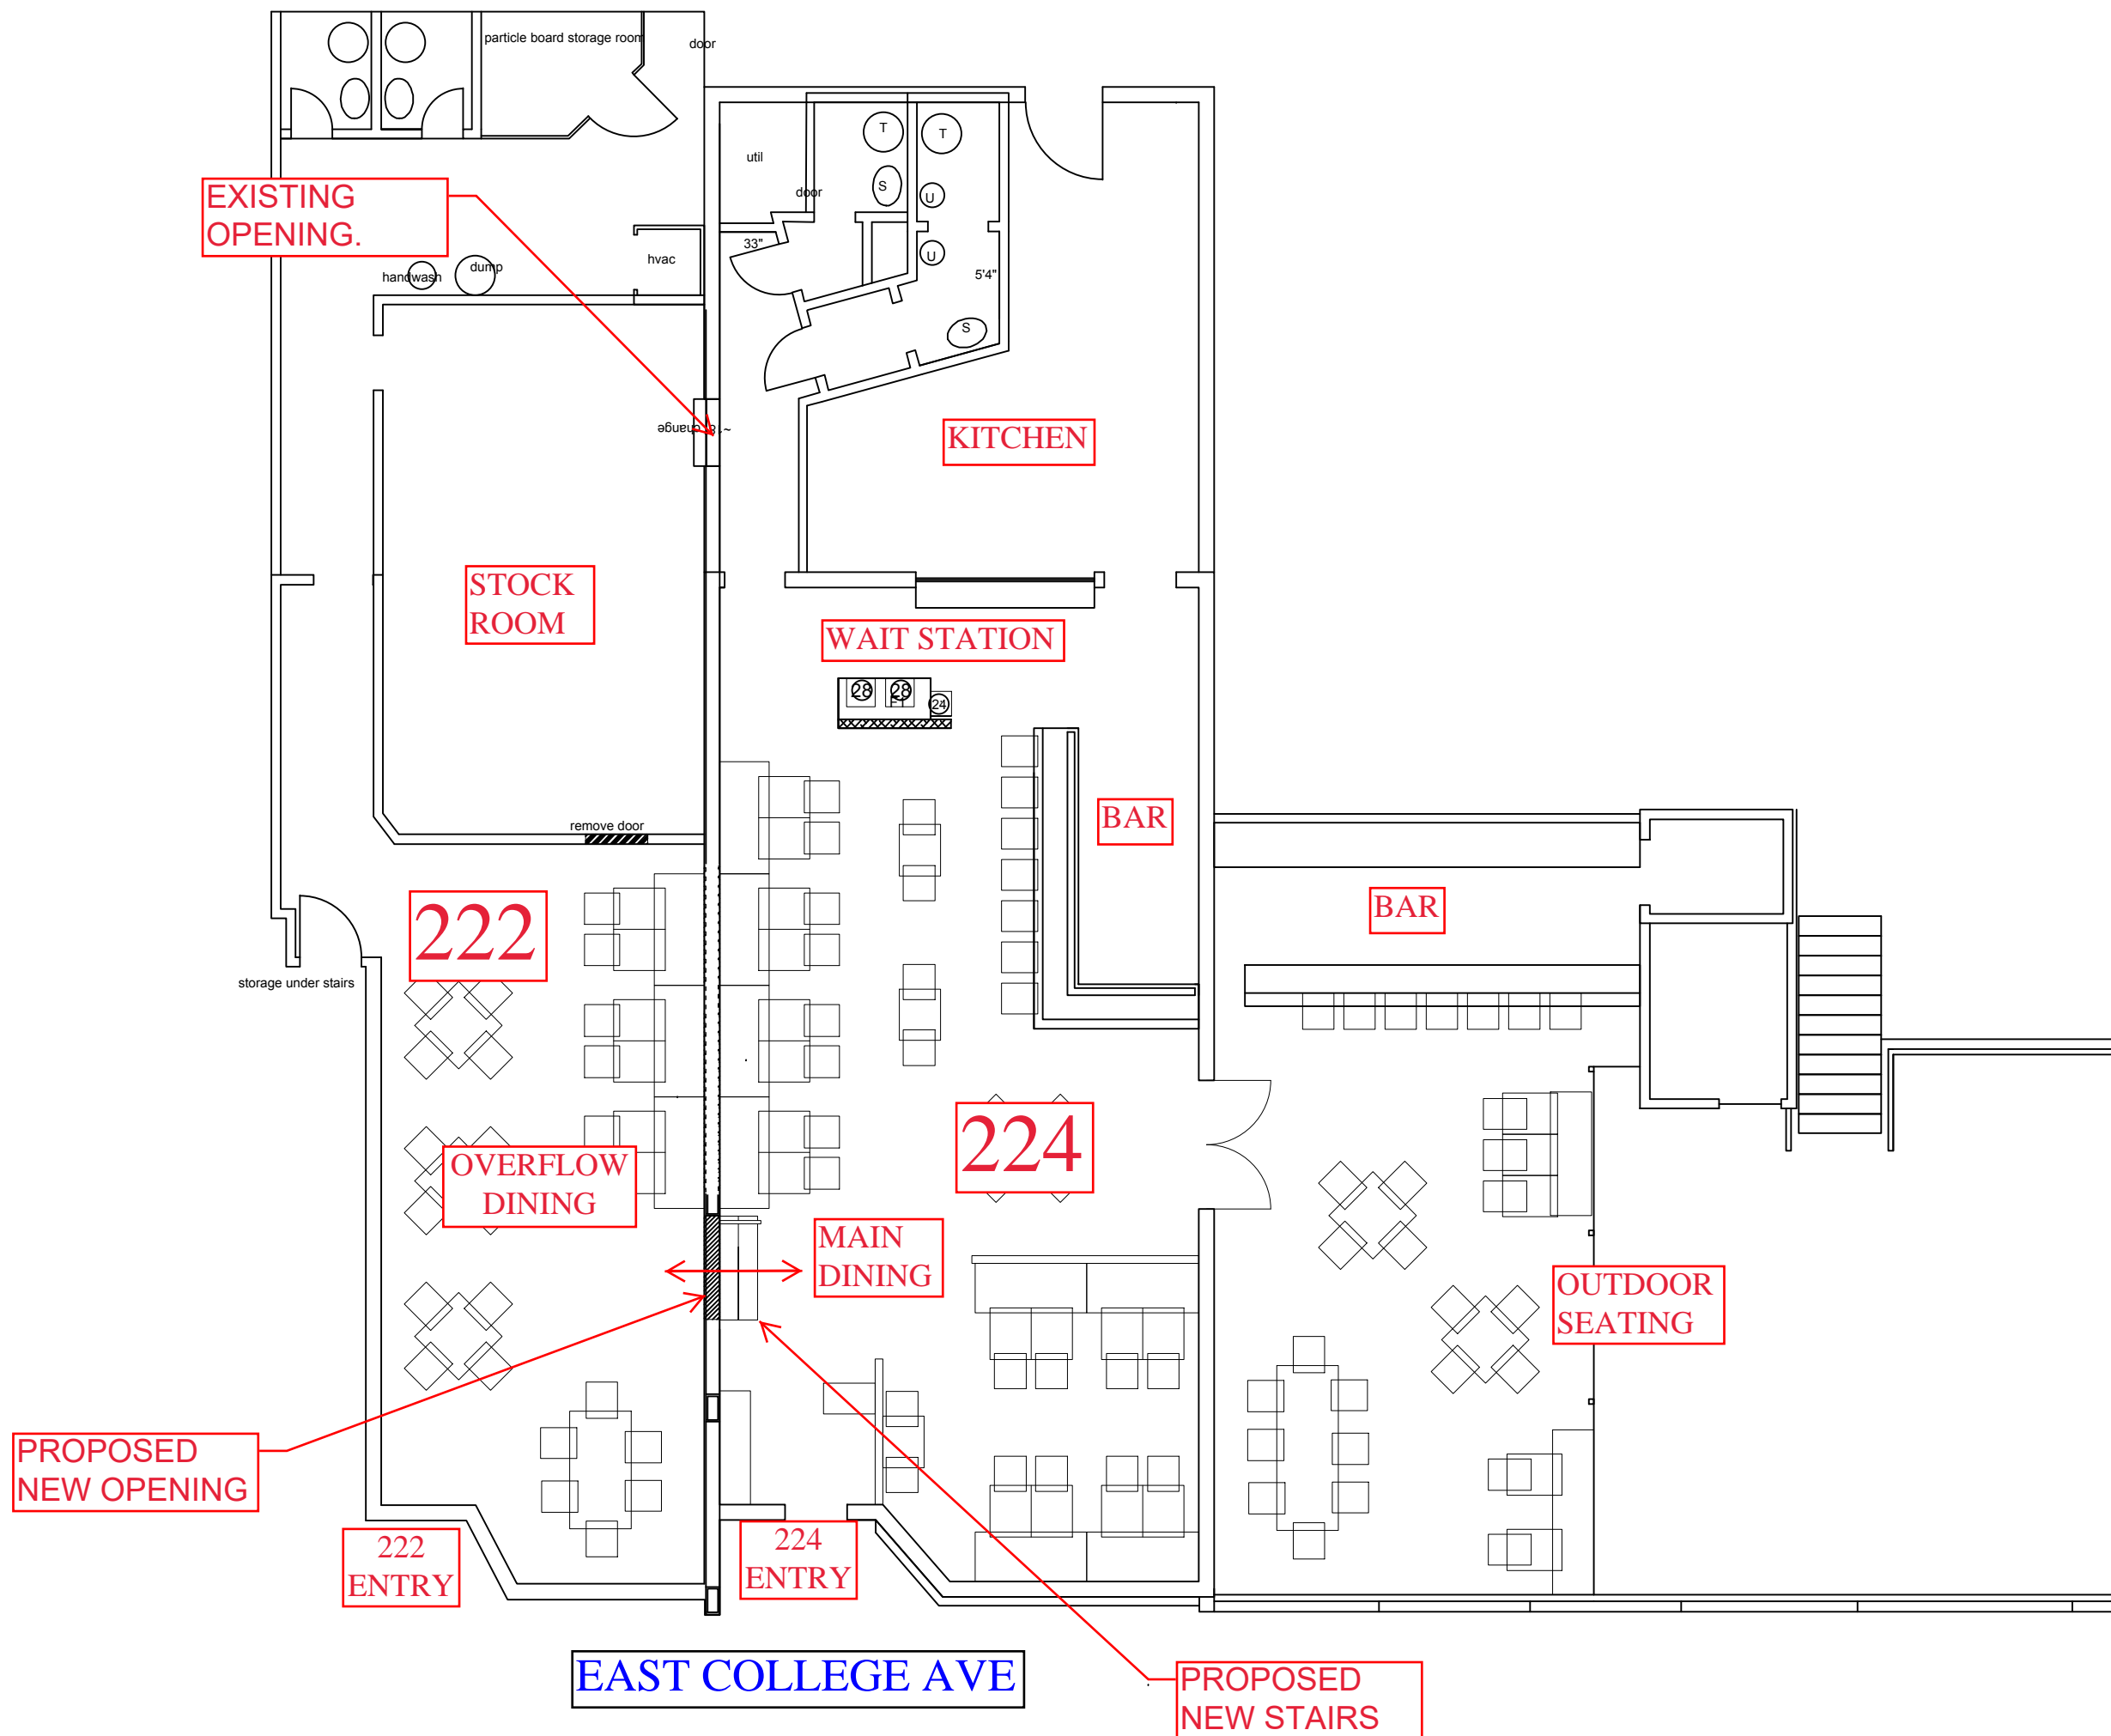

Chuck's Fish
Tallahassee

LISA ELLIS DESIGN
1440 S. Milledge Ave, Athens Georgia 30605
706.546.8814

Date: 9/26/19

WIP: 1

Scale: 1/8"=1'0"

Dining
Openings

01