

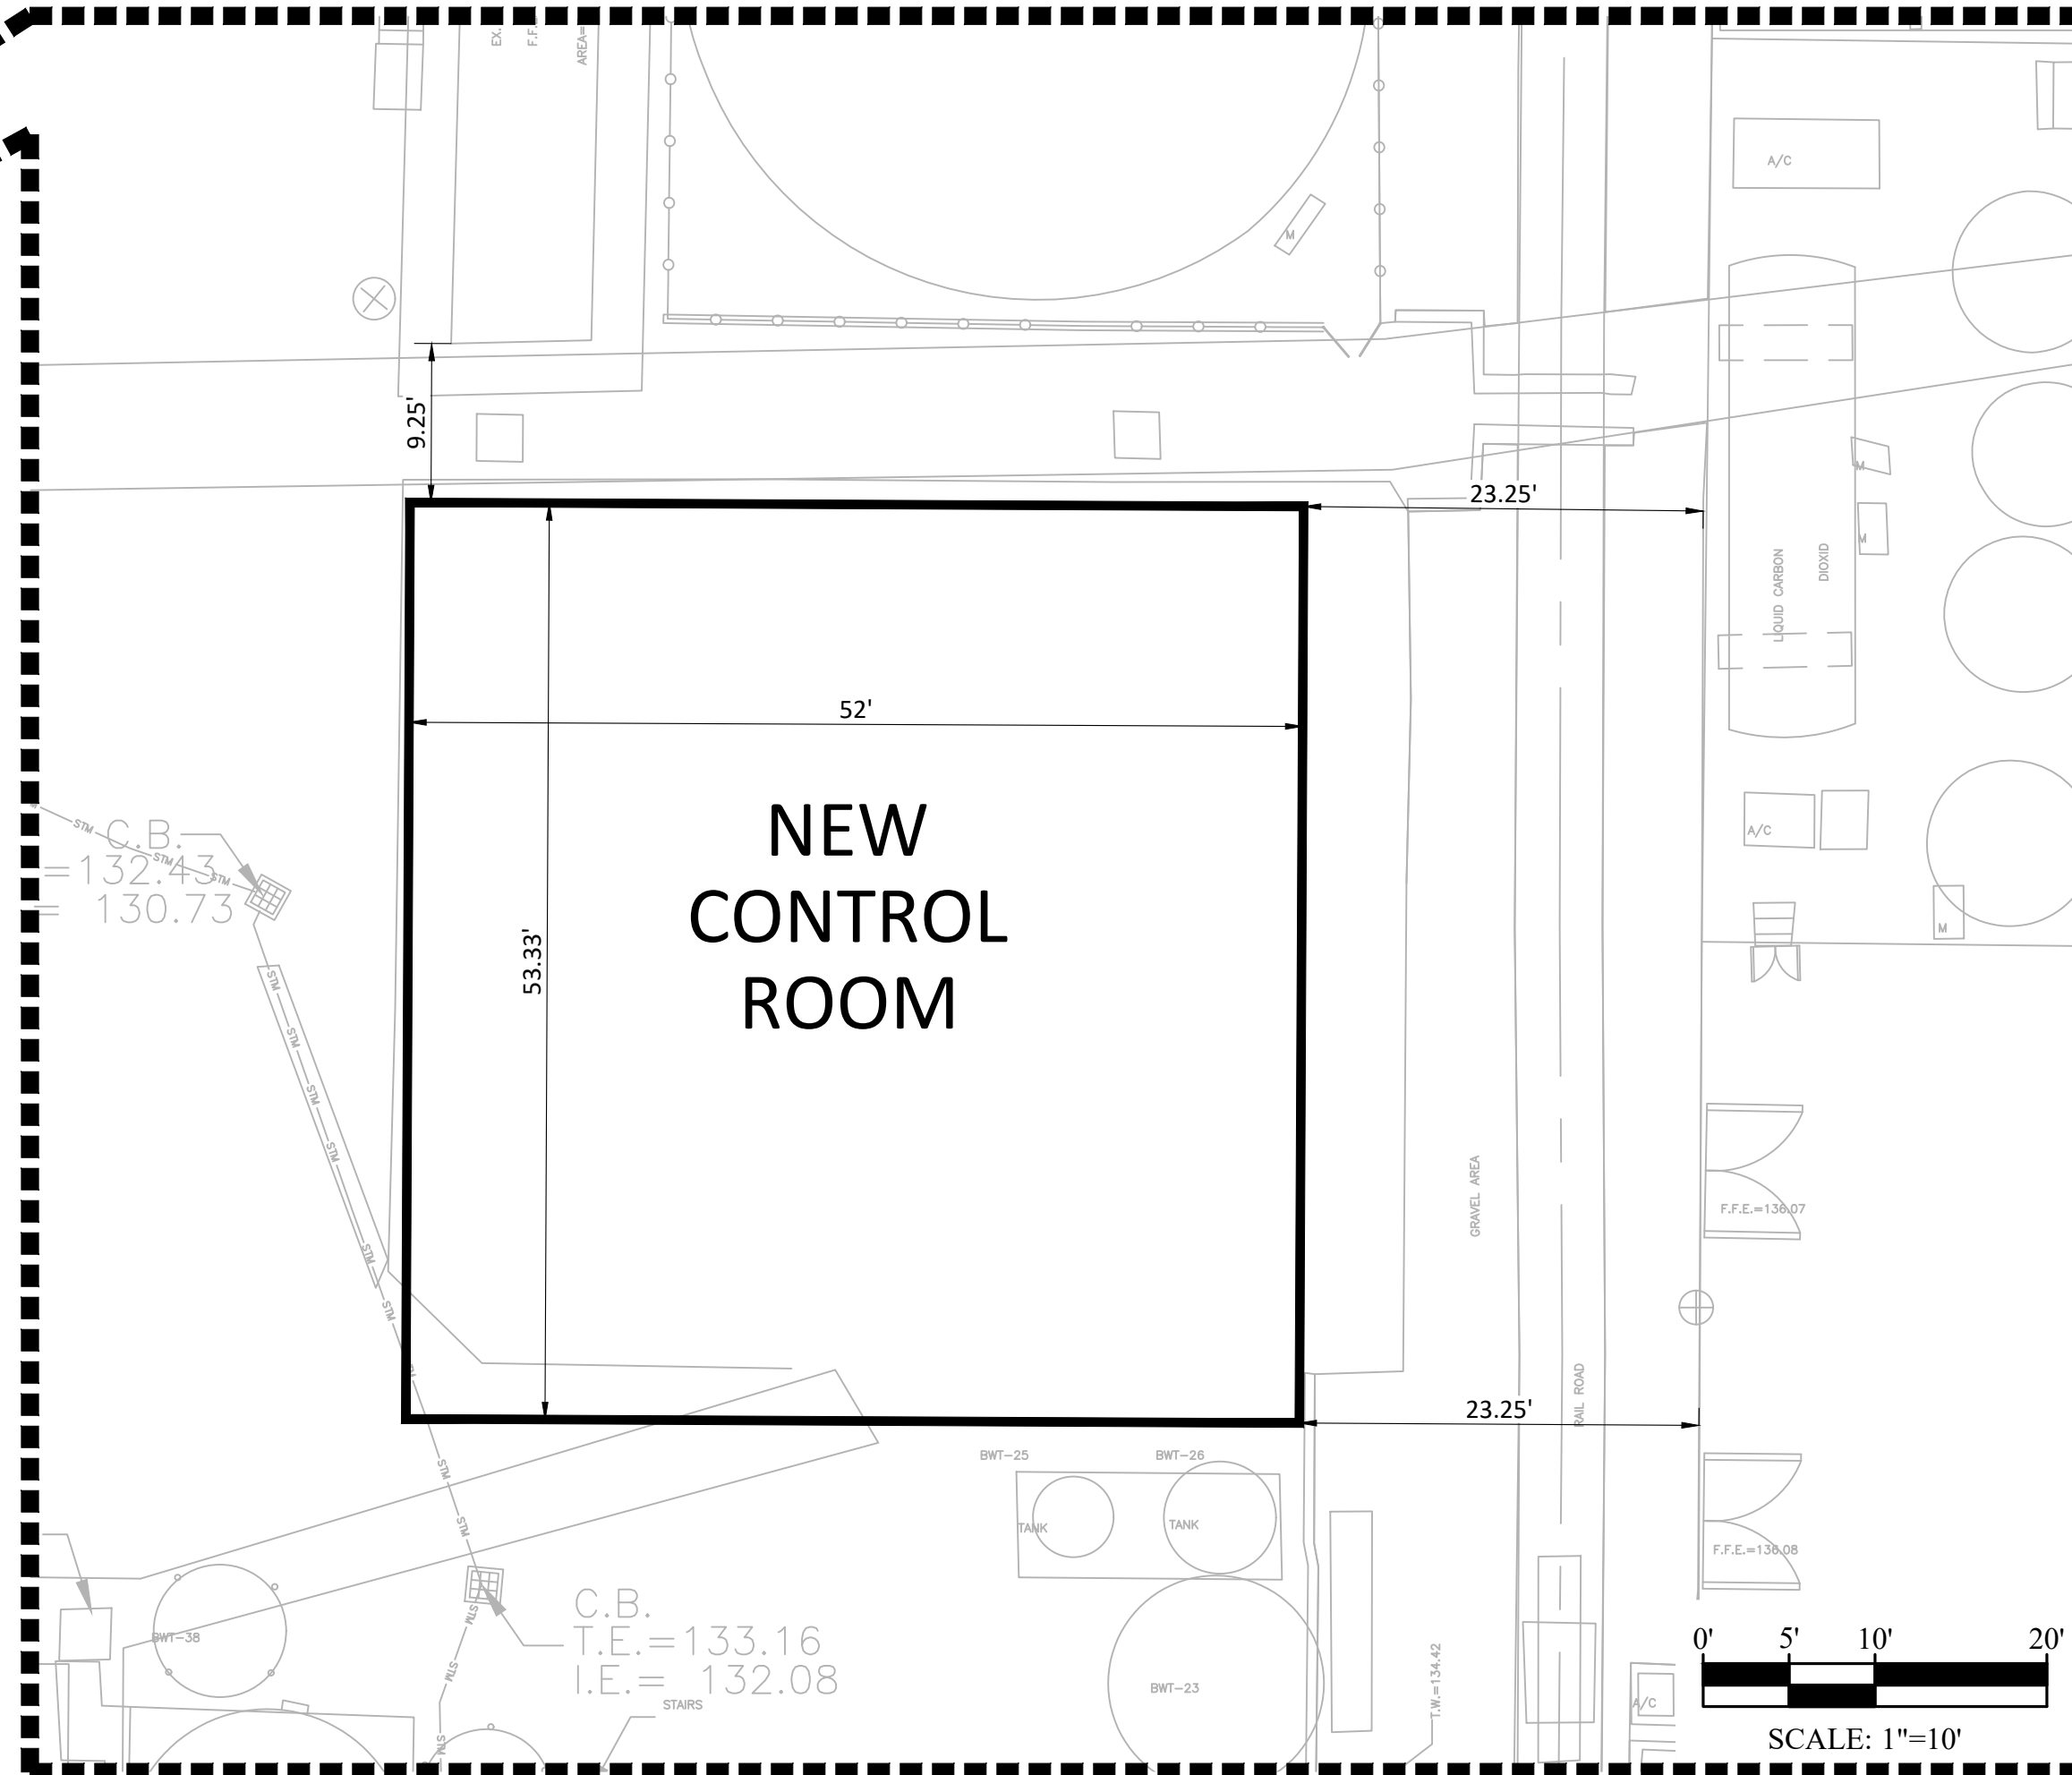


NEW CONTROL ROOM  
FLORIDA CARIBBEAN DISTILLERS CO.  
425 RECKER HIGHWAY, AUBURNDALE, POLK COUNTY, FLORIDA

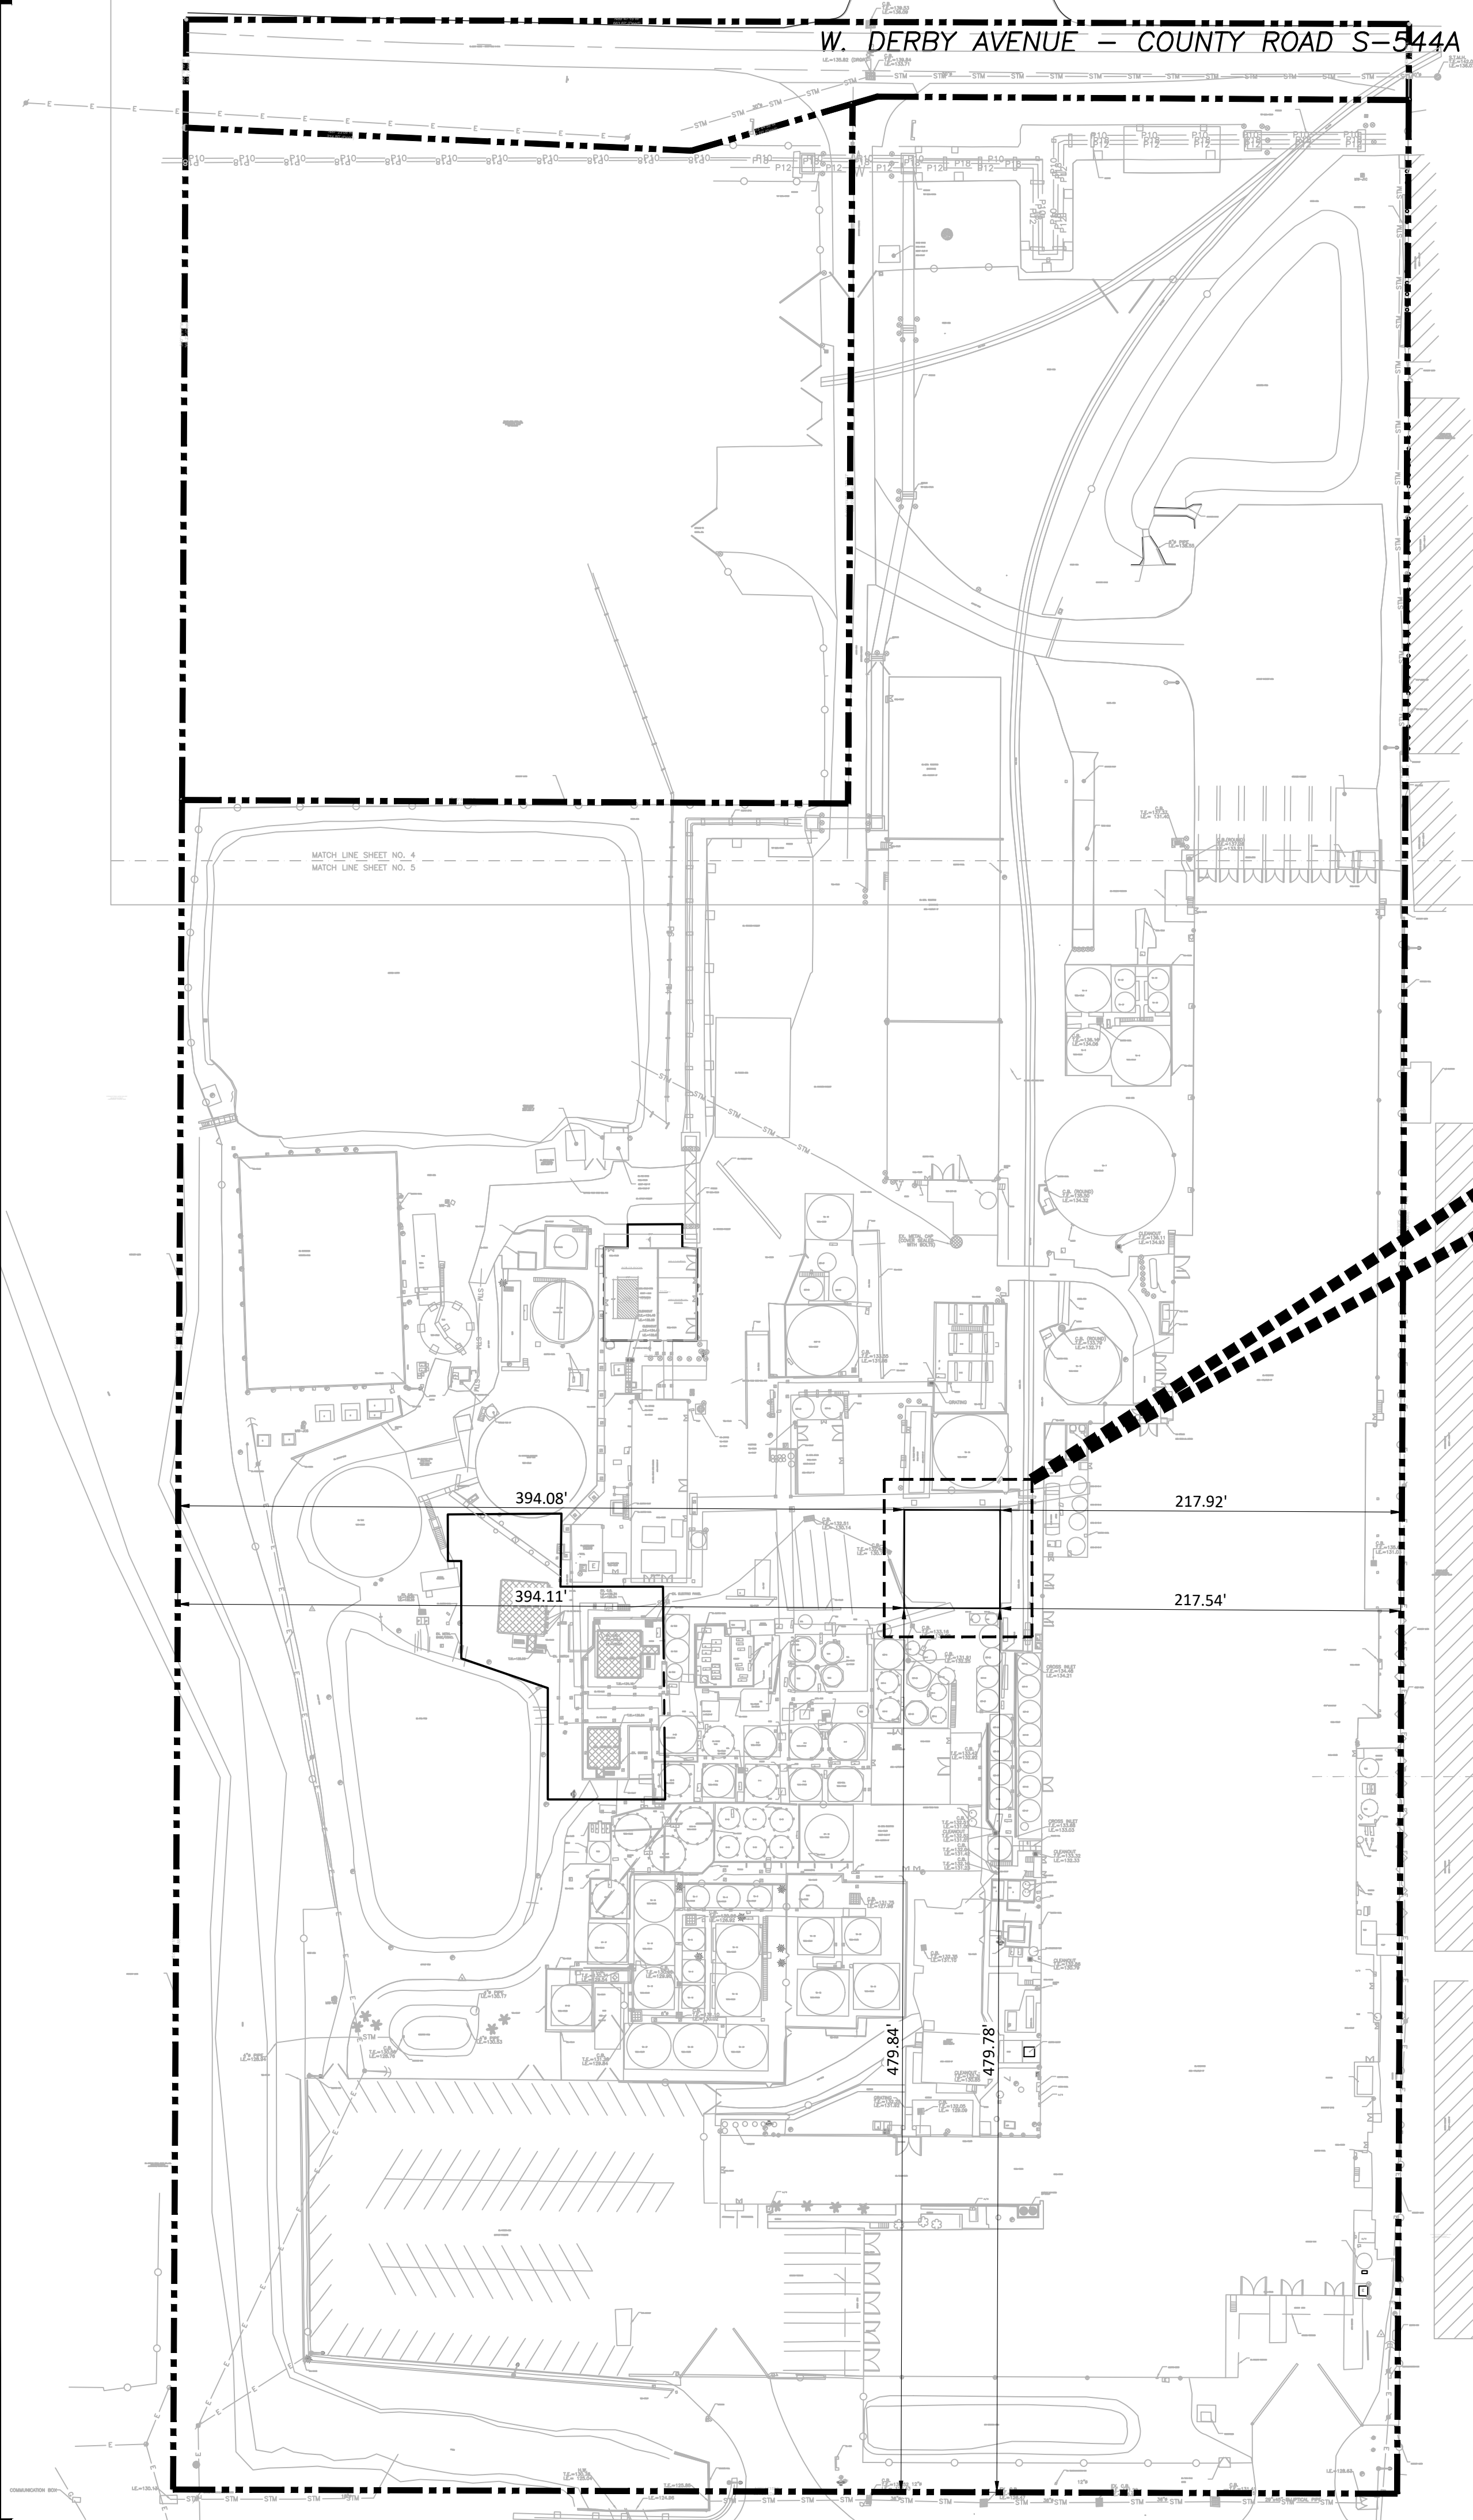

| REV. | DATE | DESCRIPTION |
|------|------|-------------|
|      |      |             |
|      |      |             |
|      |      |             |
|      |      |             |
|      |      |             |

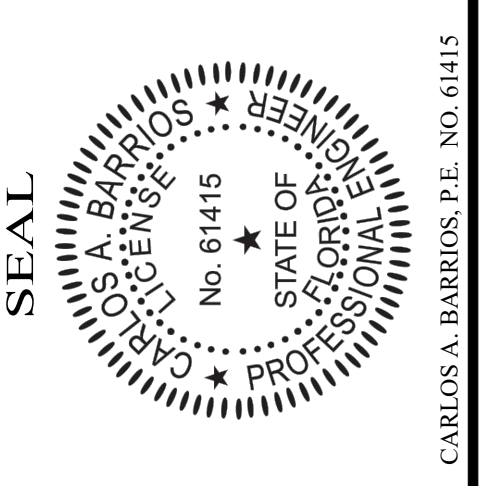

**NEW CONTROL ROOM**  
FLORIDA CARIBBEAN DISTILLERS CO.  
425 RECKER HWY, AUBURNDALE, FL

|  |                     |
|--|---------------------|
| TITLE:<br><b>CONTROL ROOM LOCATION</b> |                     |
| PROJ MANAGER:<br>CB                    | DATE:<br>11/14/2019 |
| DRAWN BY:<br>RM                        | SHEET NO.:          |
| SCALE:<br>AS NOTED                     | <b>C1</b>           |
| PROJECT NO.:                           |                     |

Created: November 14, 2019, 10:45:08 AM, Roland/FJ  
Saved: 11/14/2019, 10:48:01 AM, Roland  
Plotted: 11/14/2019, 10:52:00 AM, Roland

CARLOS A. BARRIOS, P.E. NO. 61415