





ATHLETIC FIELD

13275 LIVINGSTON RD.
NAPLES, FL 34109

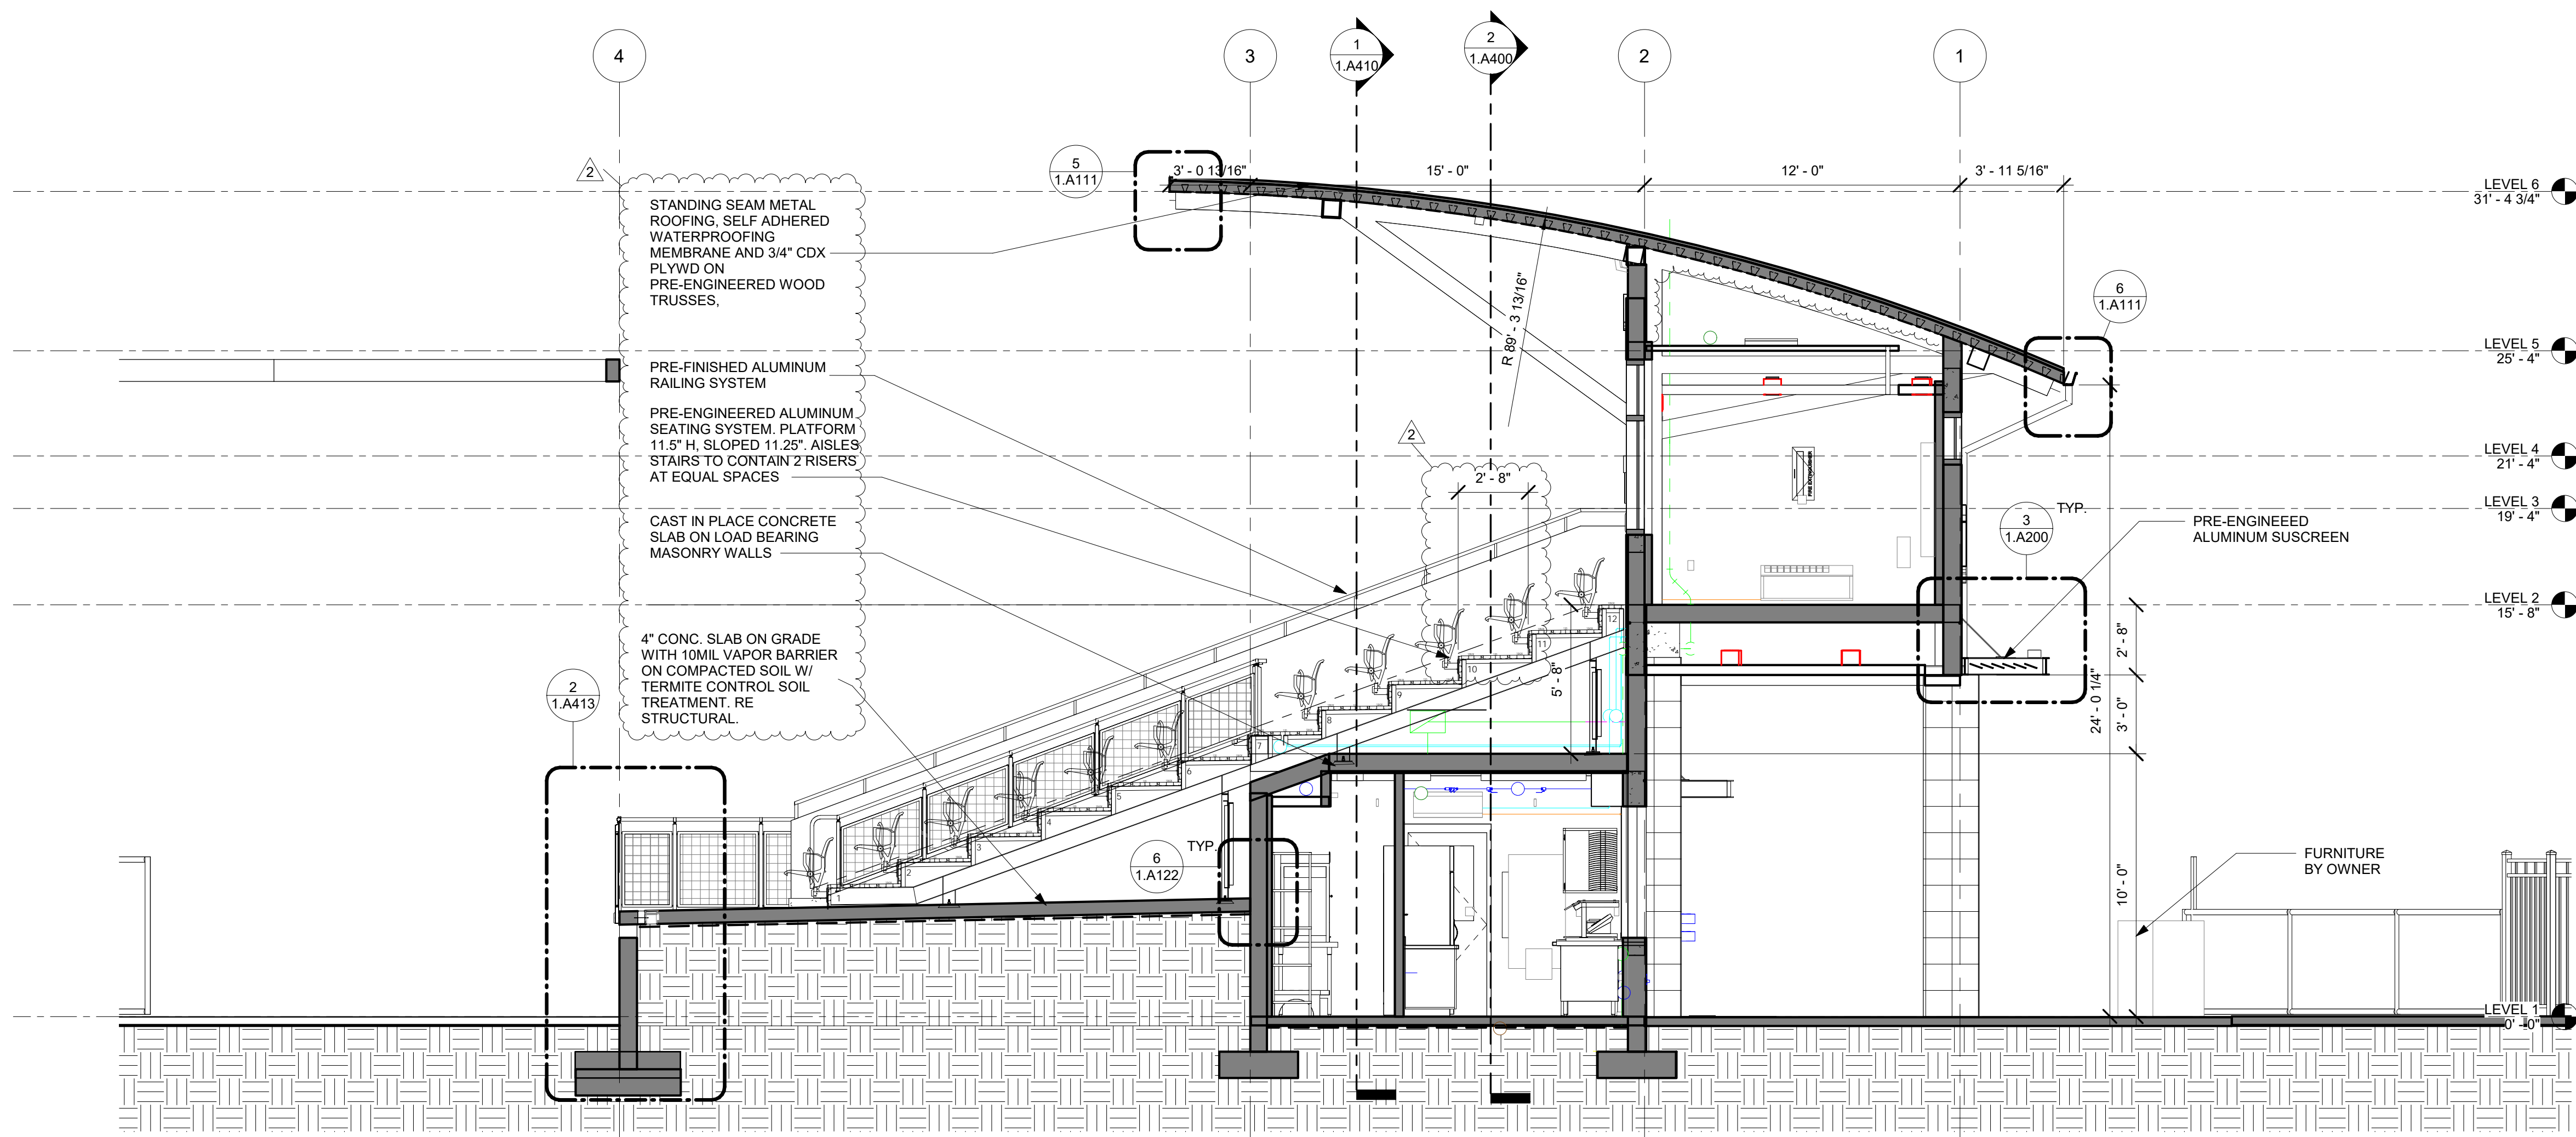

1. BUILDING SECTION 1
1/4" = 1'-0"

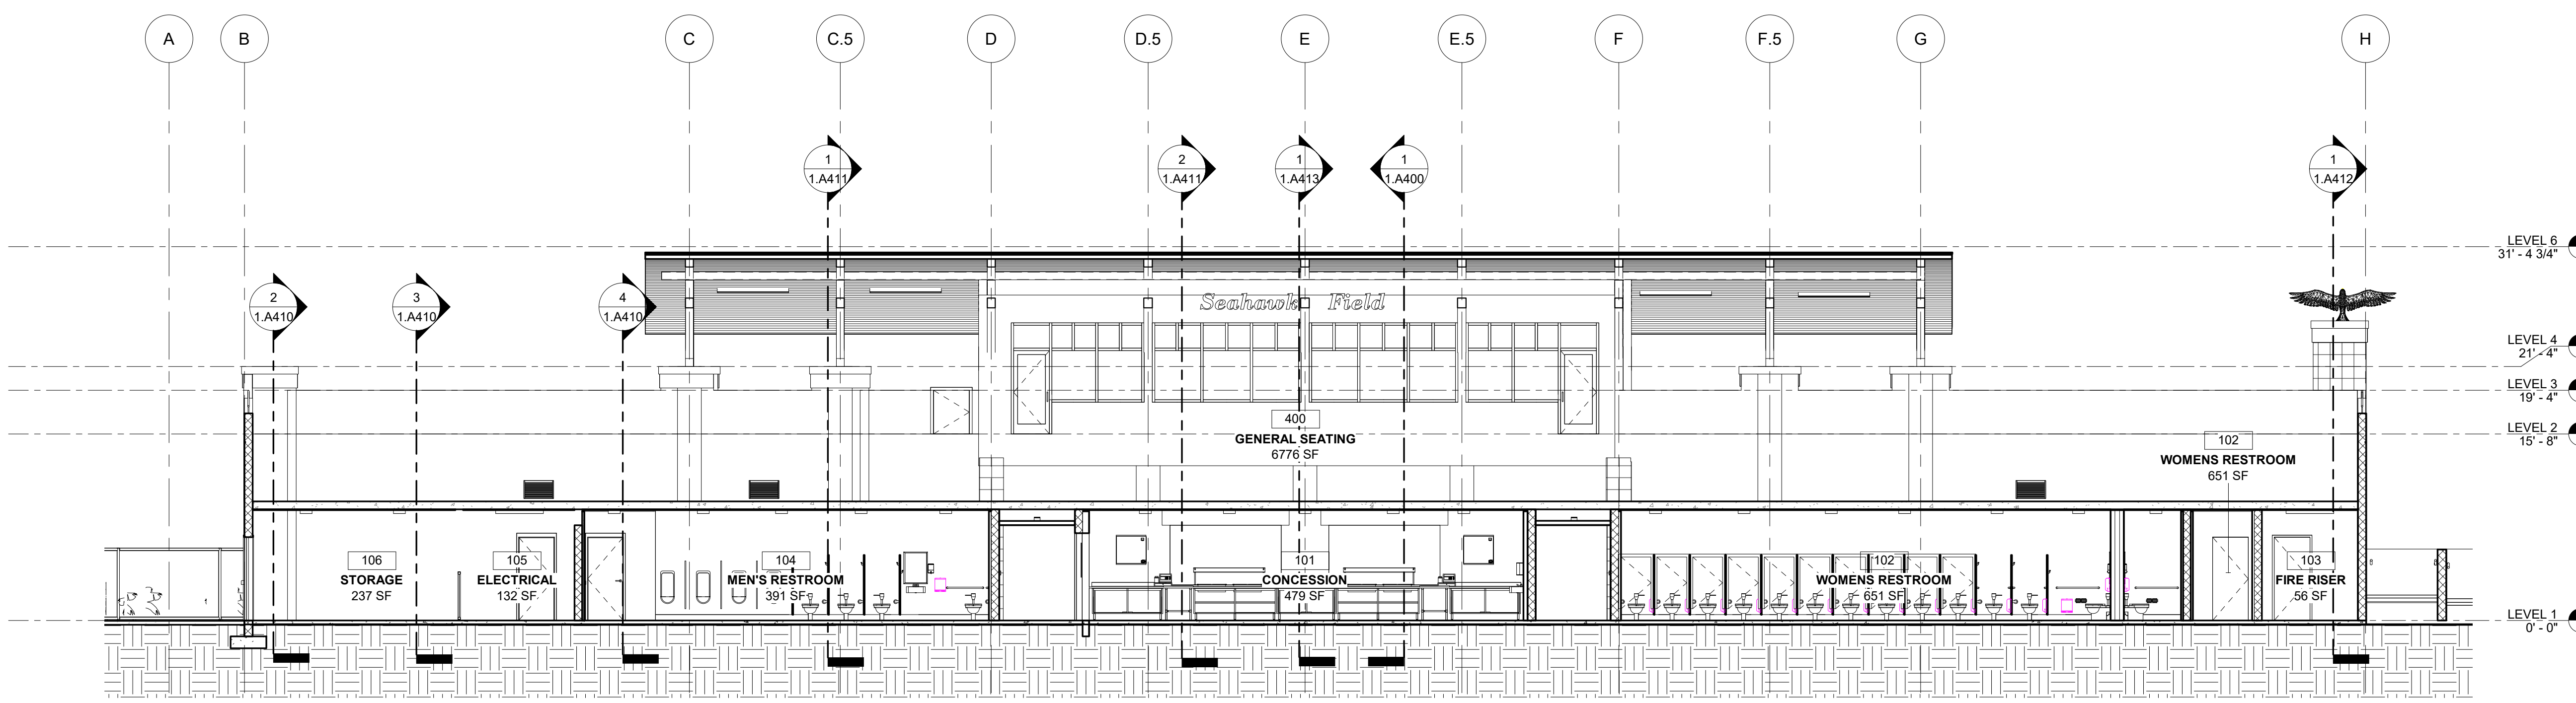

2. BUILDING SECTION 2
1/8" = 1'-0"

SEAL:
Ryan S. Richards
AR0094102

REVISIONS		
NO.	DESCRIPTION	DATE
2	ASI 001	11.18.19

DATE ISSUED: 09.27.2019

RGA PROJECT NUMBER
1832-001
© 2019 RG ARCHITECTS, P.A.
SHEET TITLE

BUILDING SECTIONS

SHEET NUMBER
1.A400
100% CONSTRUCTION DOCUMENTS