


KITCHEN EQUIPMENT
 EQUIPMENT SIMILAR TO BELOW:
 REFRIGERATOR + FREEZER SUMMIT 12.8CUFT REFRIG/FREEZER FB18155811M 23.5"W x 79"H x 25"D
 KITCHEN SINK KOHLER STACCATO UNDERMOUNT SINK 33"W x 22"L
 DELTA - TRINISC SINGLE HANDLE FAUCET


MINI-BAR EQUIPMENT
 EQUIPMENT SIMILAR TO BELOW:
 UNDERCOUNTER ICE MAKER SUMMIT SOLB CAPACITY BM44GADA 14.5"W x 32.5"H x 23.5"D
 UNDERCOUNTER REFRIGERATOR SUMMIT DUAL ZONE WINE REFRIGERATOR ALF024WBWCS 23.5"W x 32"H x 23"D
 BAR SINK KOHLER STRIVE UNDERMOUNT SINK 15"W x 15"L x 9"D
 DELTA - TRINISC SINGLE HANDLE FAUCET

INTERIOR ELEVATIONS

SCALE: 1/4" = 1'-0" **3**

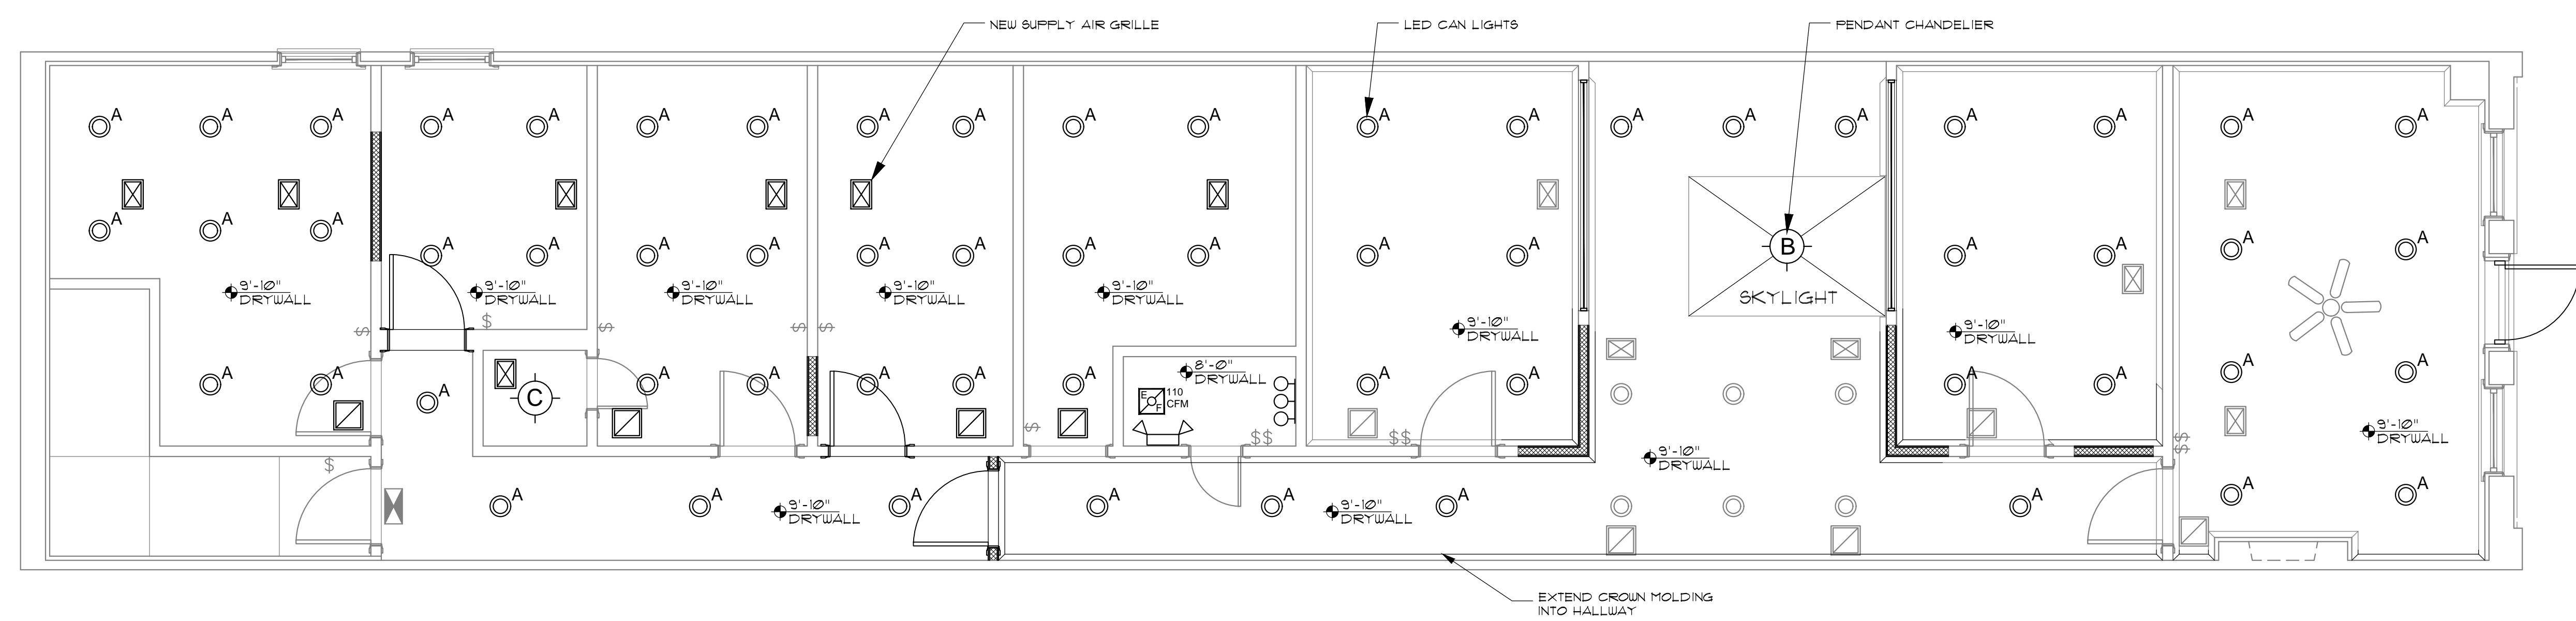

SCALE: 1/4" = 1'-0" **2**

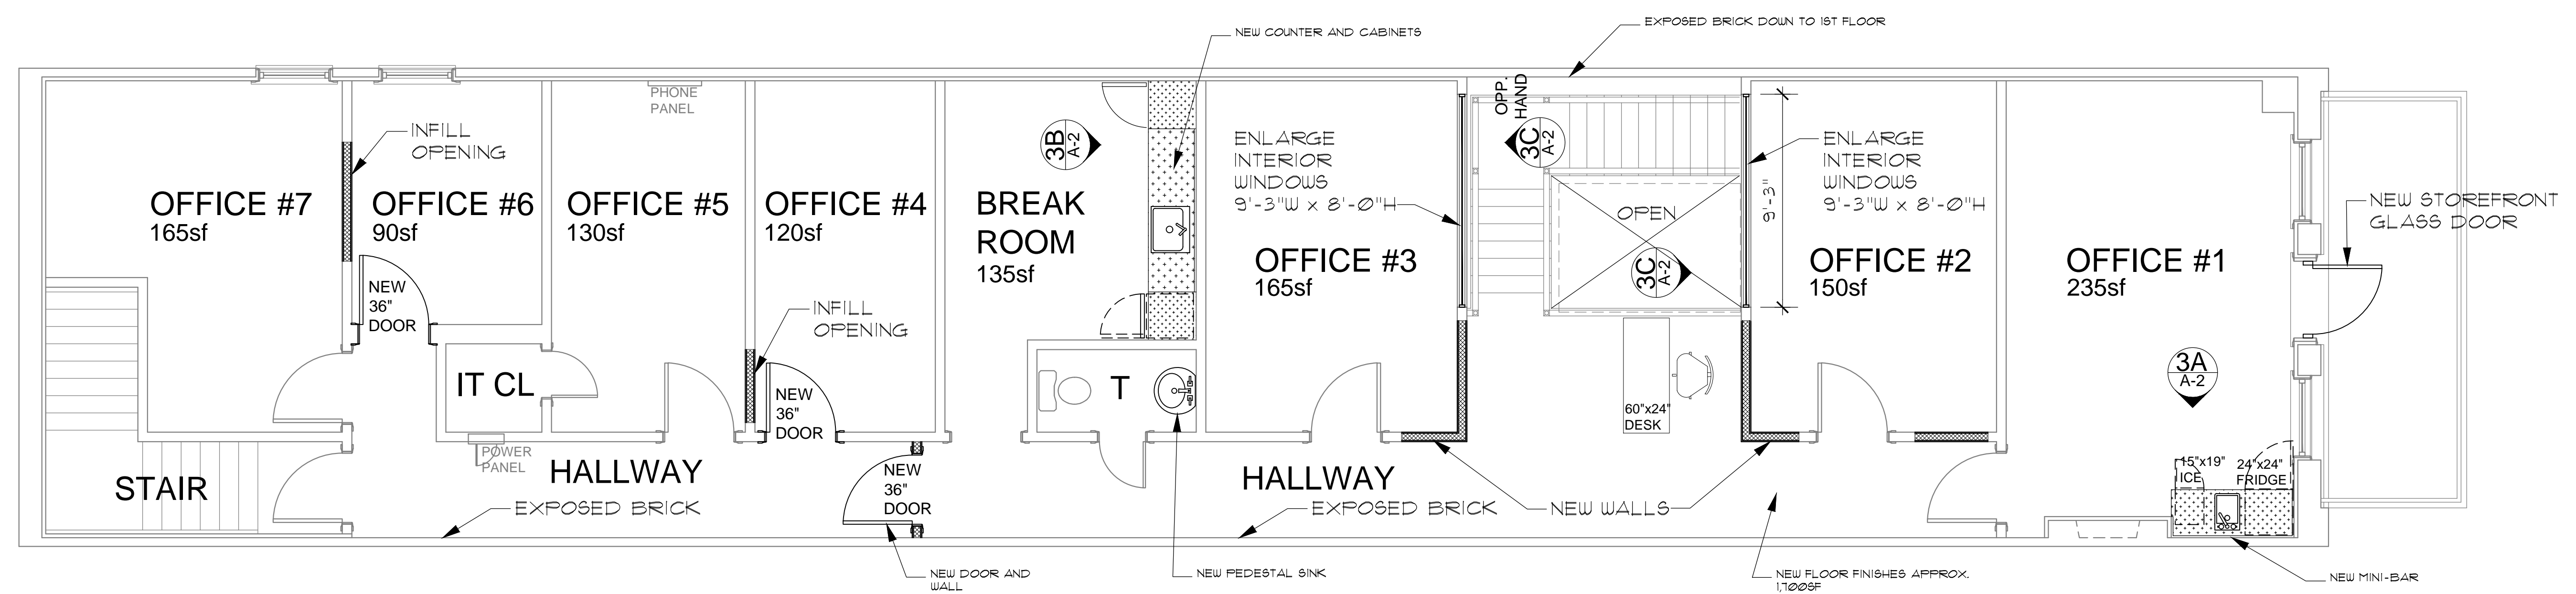

SCALE: 1/4" = 1'-0" **1**

2ND FLOOR
 106 SOUTH MONROE STREET
 TALLAHASSEE, FLORIDA

INTERIOR RENOVATION

PERMIT DOCUMENTS

REVISIONS

NO.	DATE	DESCRIPTION

9-18-19 ISSUED FOR PERMIT
 DATE ■ 9/18/19
 DRAWN ■ SOSSONG
 PROJECT ■ 1917

2ND FLOOR PROPOSED FLOOR + CEILING PLANS

A-2